


Ref.	Area
B01	MDF Finishing Line Sander
B02	MDF Finishing Line Kontra Saws
B03	MDF 2 Cross Cut Saw & Hoggers
B04	MDF 1 Cross Cut Saw & Hoggers
C05	MDF 1 Recycle Cyclone x1 (start up and shutdown only)
C06	MDF 2 Recycle Cyclone x2 (start up and shutdown only)
B07	246 Cyclone De-dusting
B08	MDF 1&2 Extraction
B09	Particle Board Sifter (Bab 2)
B10	Particle Board General Line Extraction (423)
B11	Hamatec Dust Cleaning
B12	Particle Board Core Layer De-dust
B13	Particle Board Surface Layer De-dust
B14	Particle Board Conidur De-dust
B15	Particle Board Mat Former
B16	Particle Board Sander
B17	T&G
B18	Particle Board Ferro
B19	P1 MF Press & Lath Machine
B20	P2 MF Press
B21	P3 MF Press
B22	P4 MF Press
B23	Log Yard Filter (Formally Particle Board Mat Former (422))
B24	Chip Preparation Building - Line No.1
B25	Chip Preparation Building - Line No.2
B26	Particle Board Pre-screening Air Grader - Line No.1 & Line No.2
B27	Kronoplus Silo Filter
B28	Worktop Line
B29	Flooring Line No.2 & Selco Saw
B30	Flooring Line No.1
B31	Flooring Line No.3

Prefix Key  
C = Cyclone, B = Bag Filter

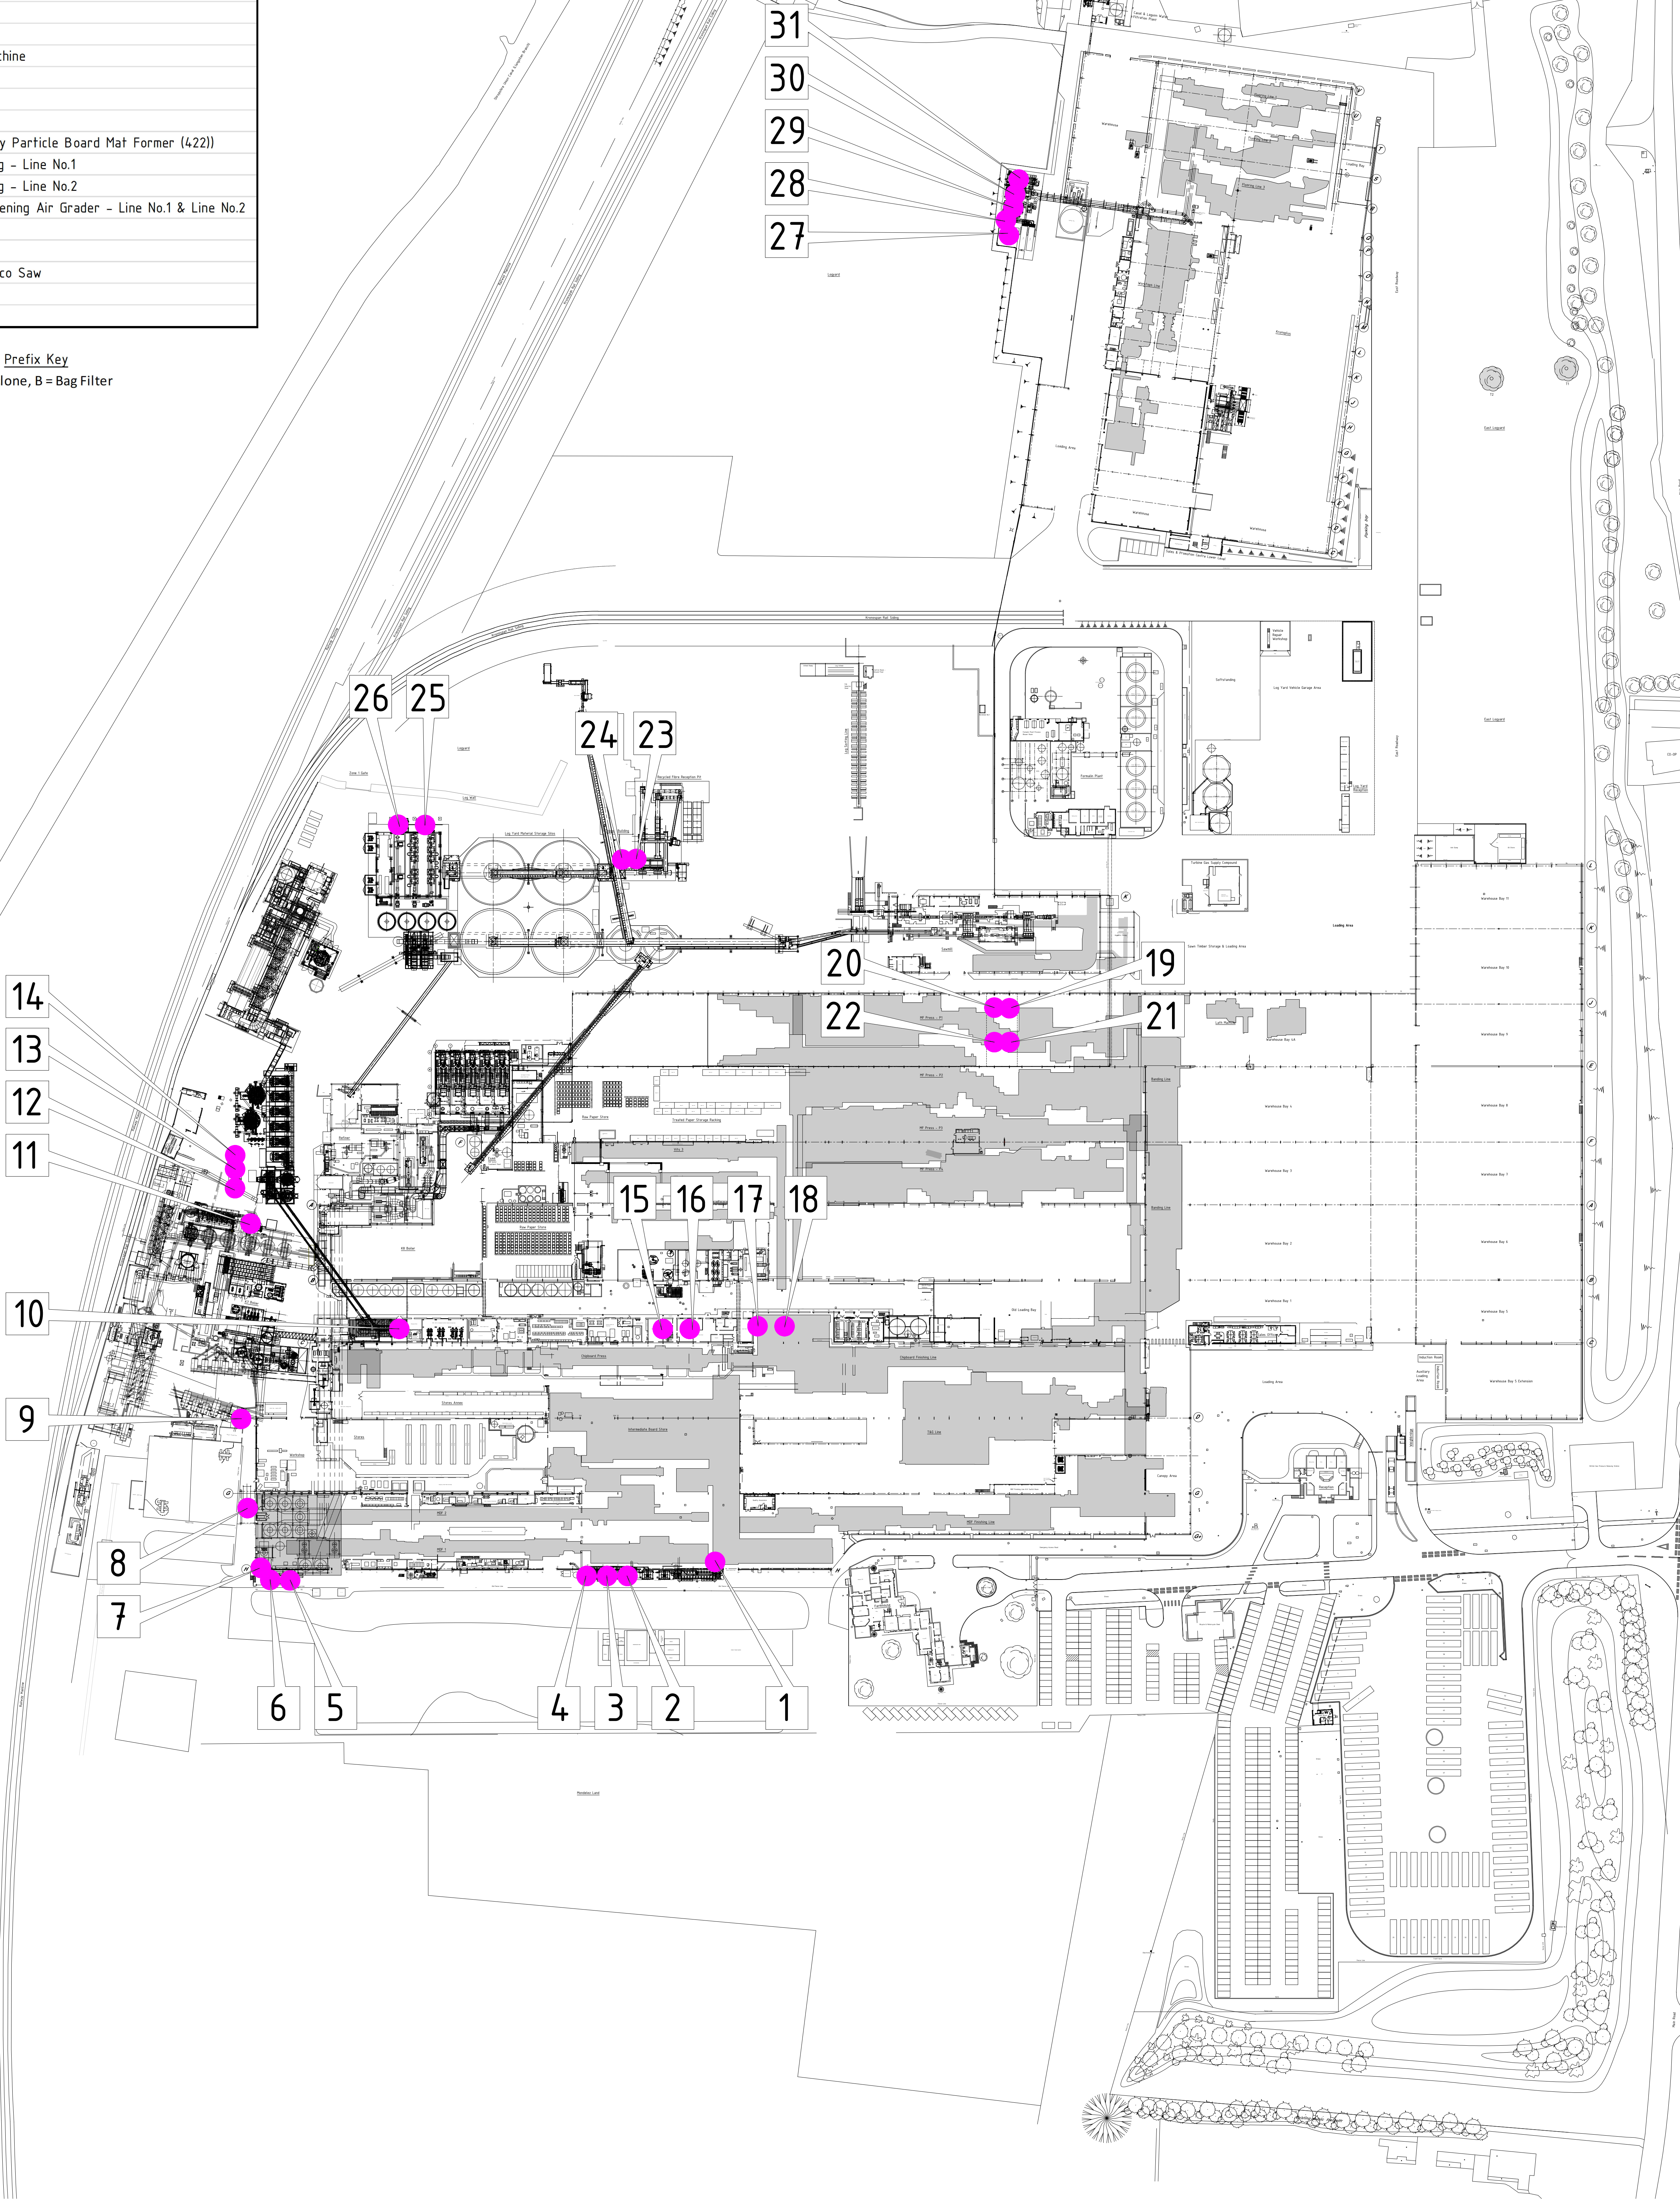

D	All source points re-numbered to accommodate removal of PB Sifter Filter & the addition of the recycled material affording & screening filter 4223, new No.25	05.12.2019	M. Welch
C	Outlet point prefix & key added	30.10.2019	M. Welch
B	Cyclone points removed	07.09.2019	M. Welch
A	Outlet point dimensions added	20.08.2019	M. Welch
Revision	Description	Date	Name
Status	Date	Name	Size
Project Issue	30.07.2019	PLM/CH	A0
Checked			Print
Project number	Project name	Location	Scale
7000/604		Kronospan Ltd Kronospan Ltd 24-402 Kappelhof Schweiz	1:1000
Drawn by	Checked by	Scale	Sheet Number
			D