
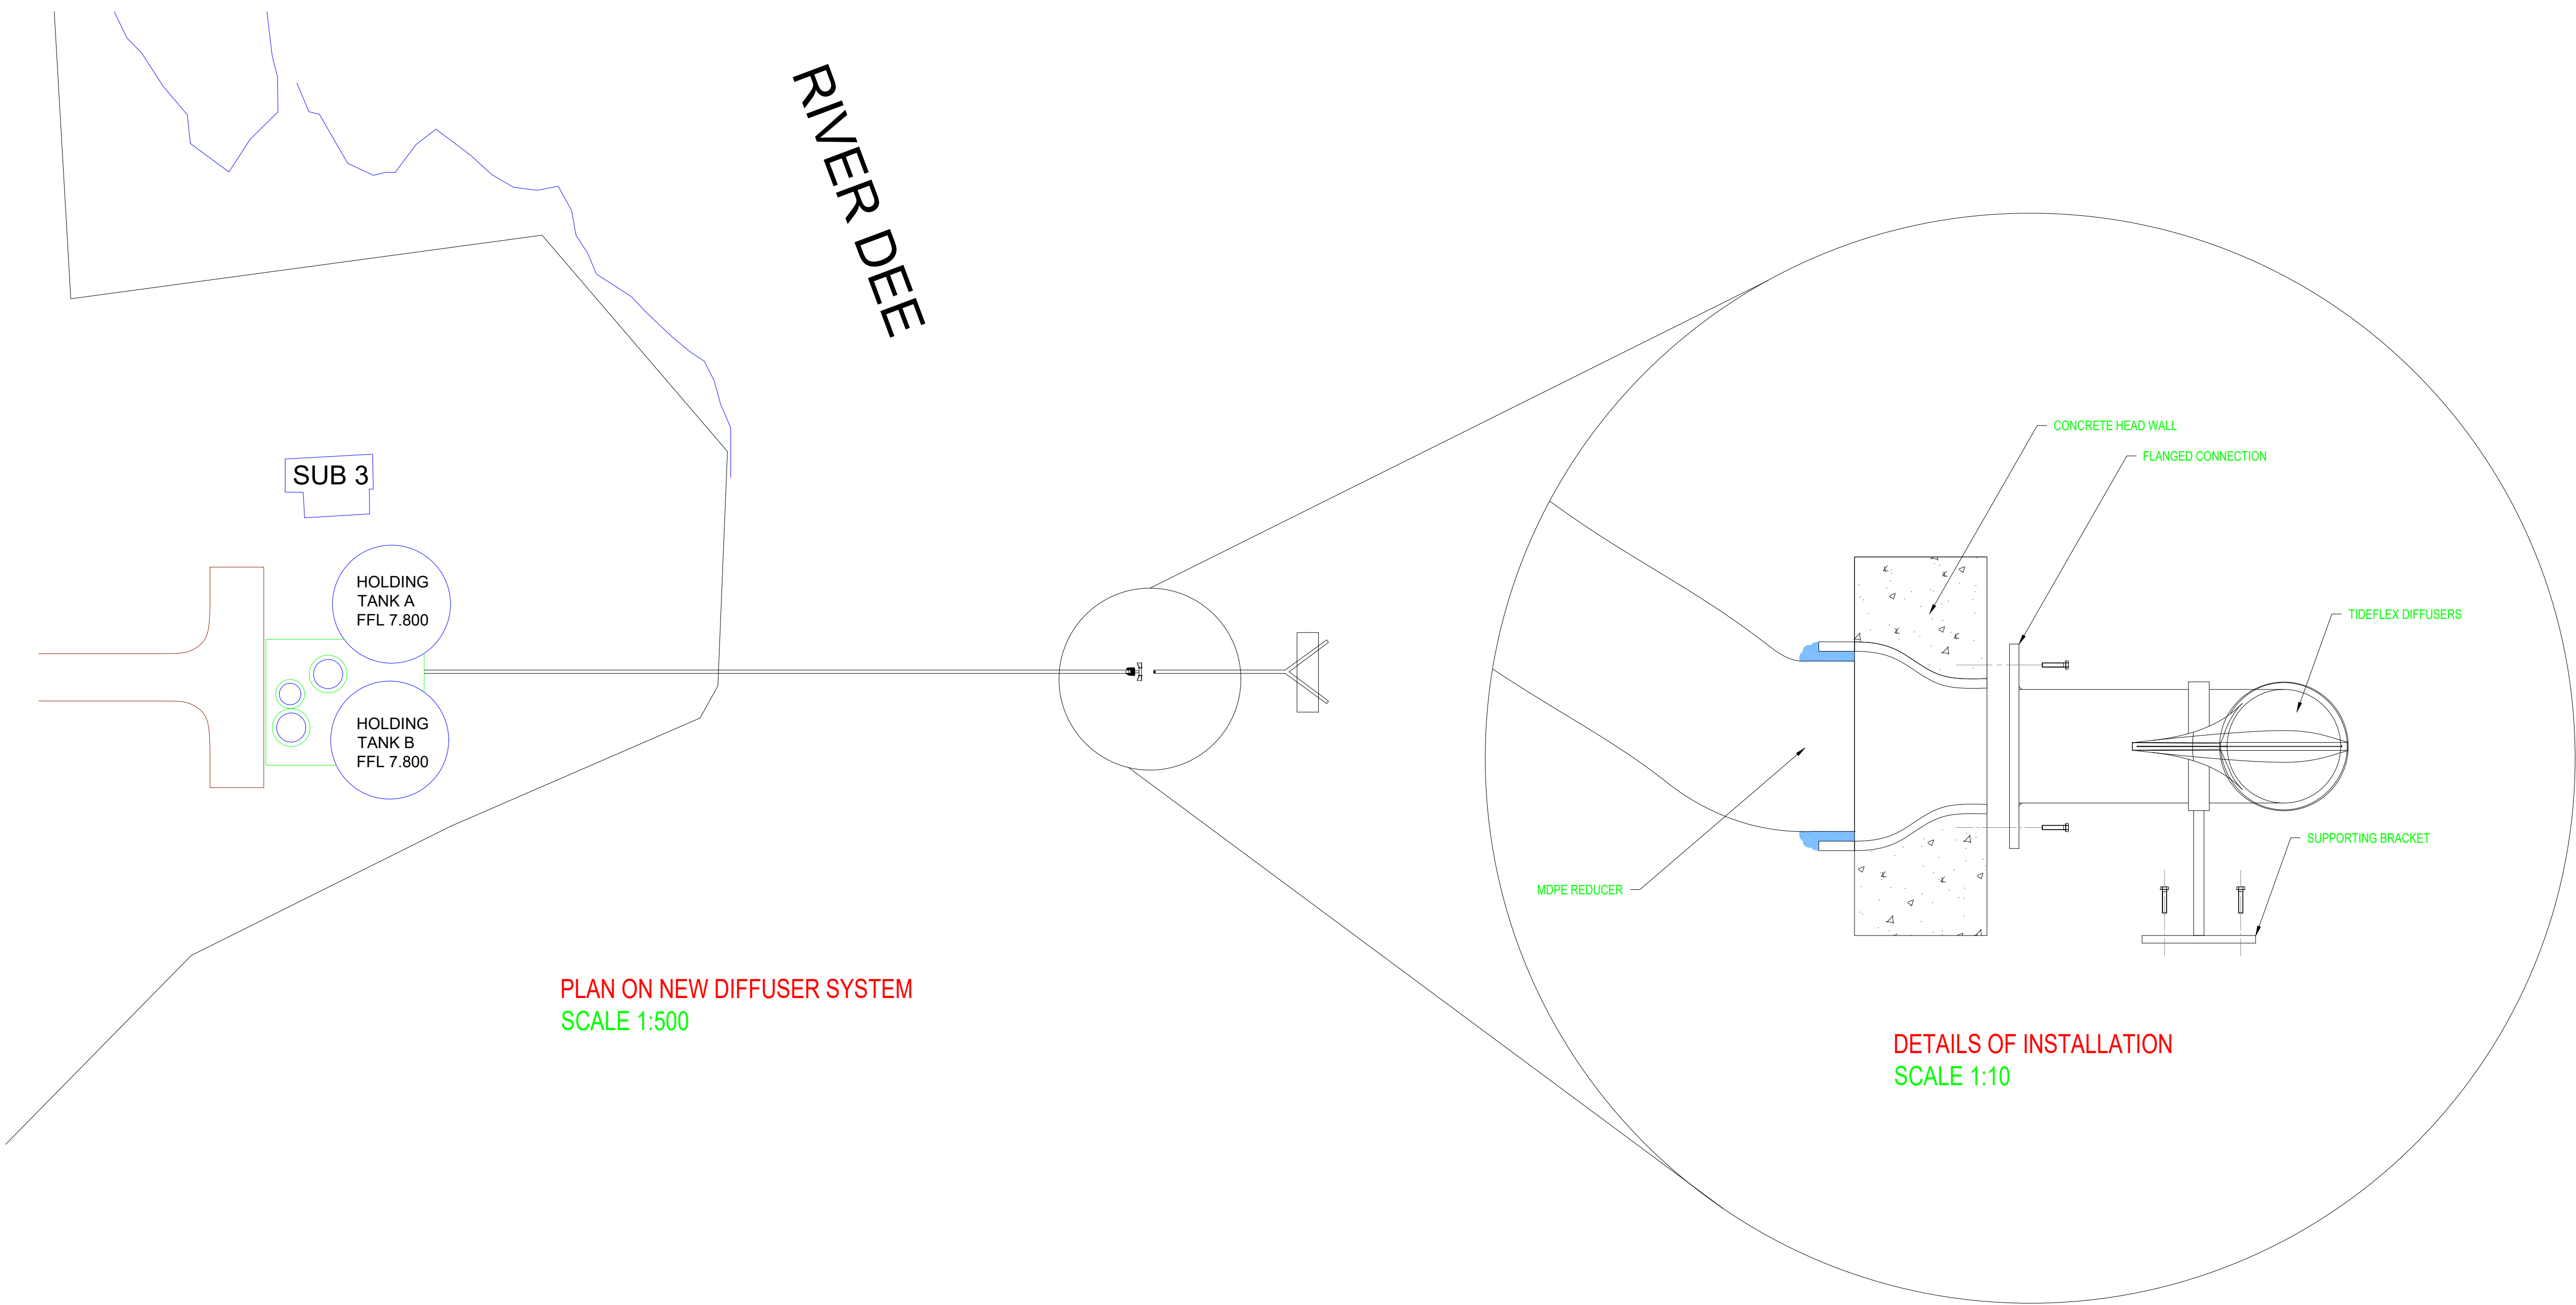
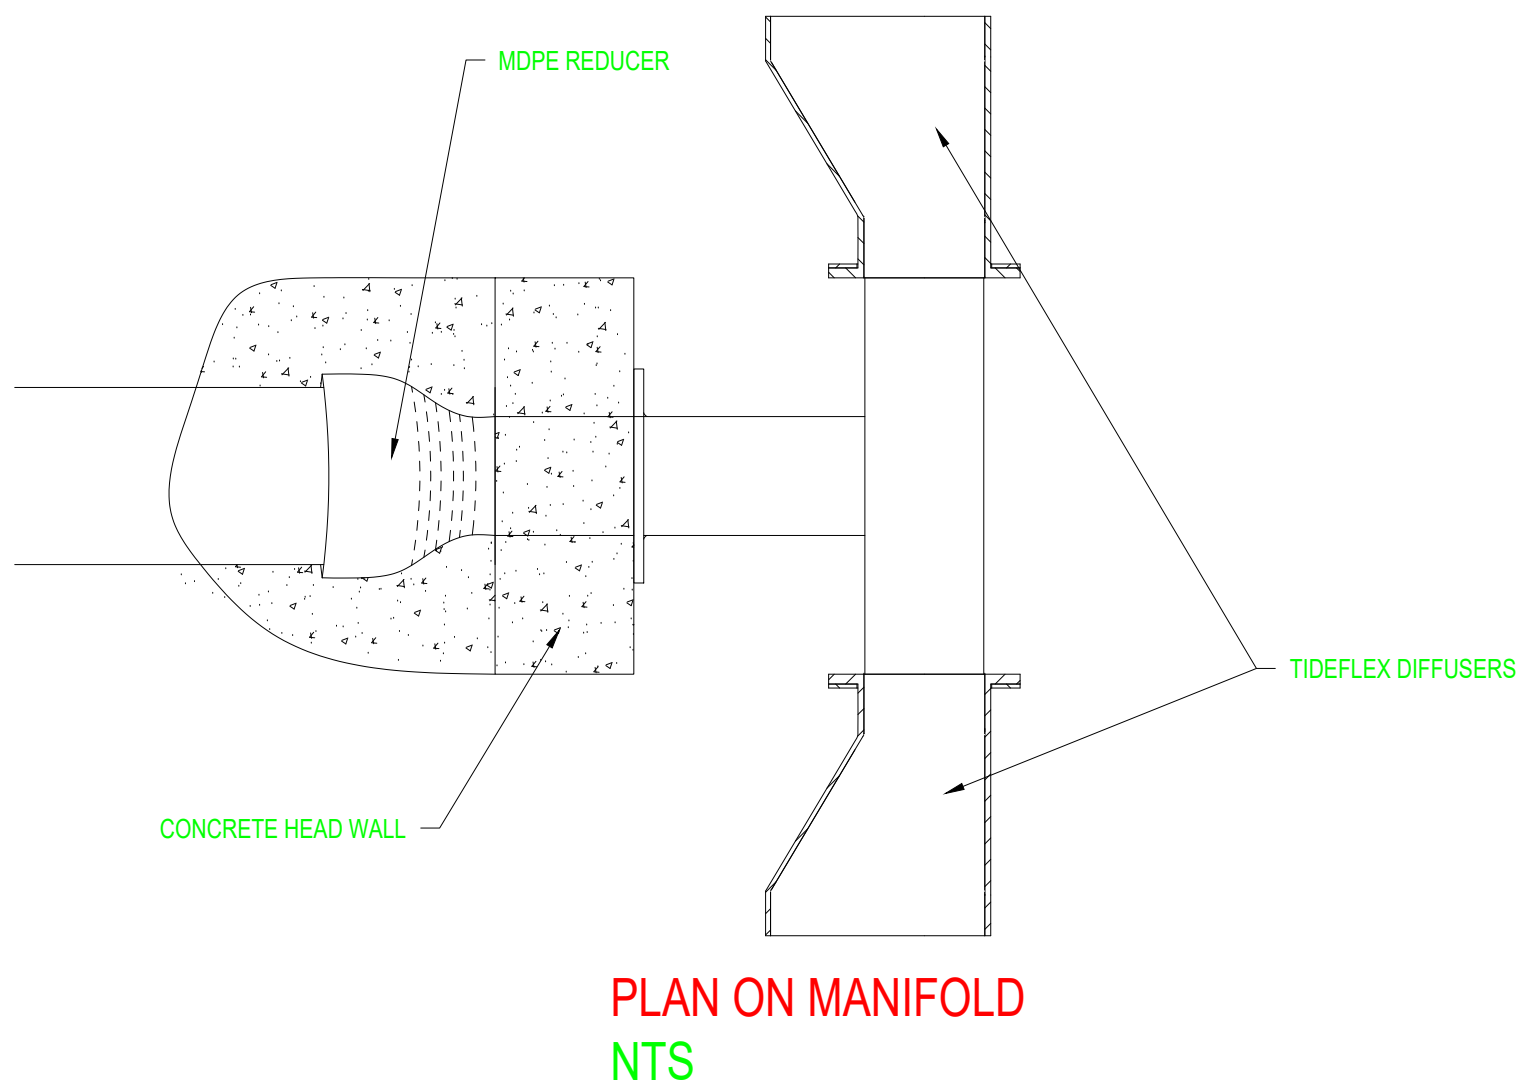


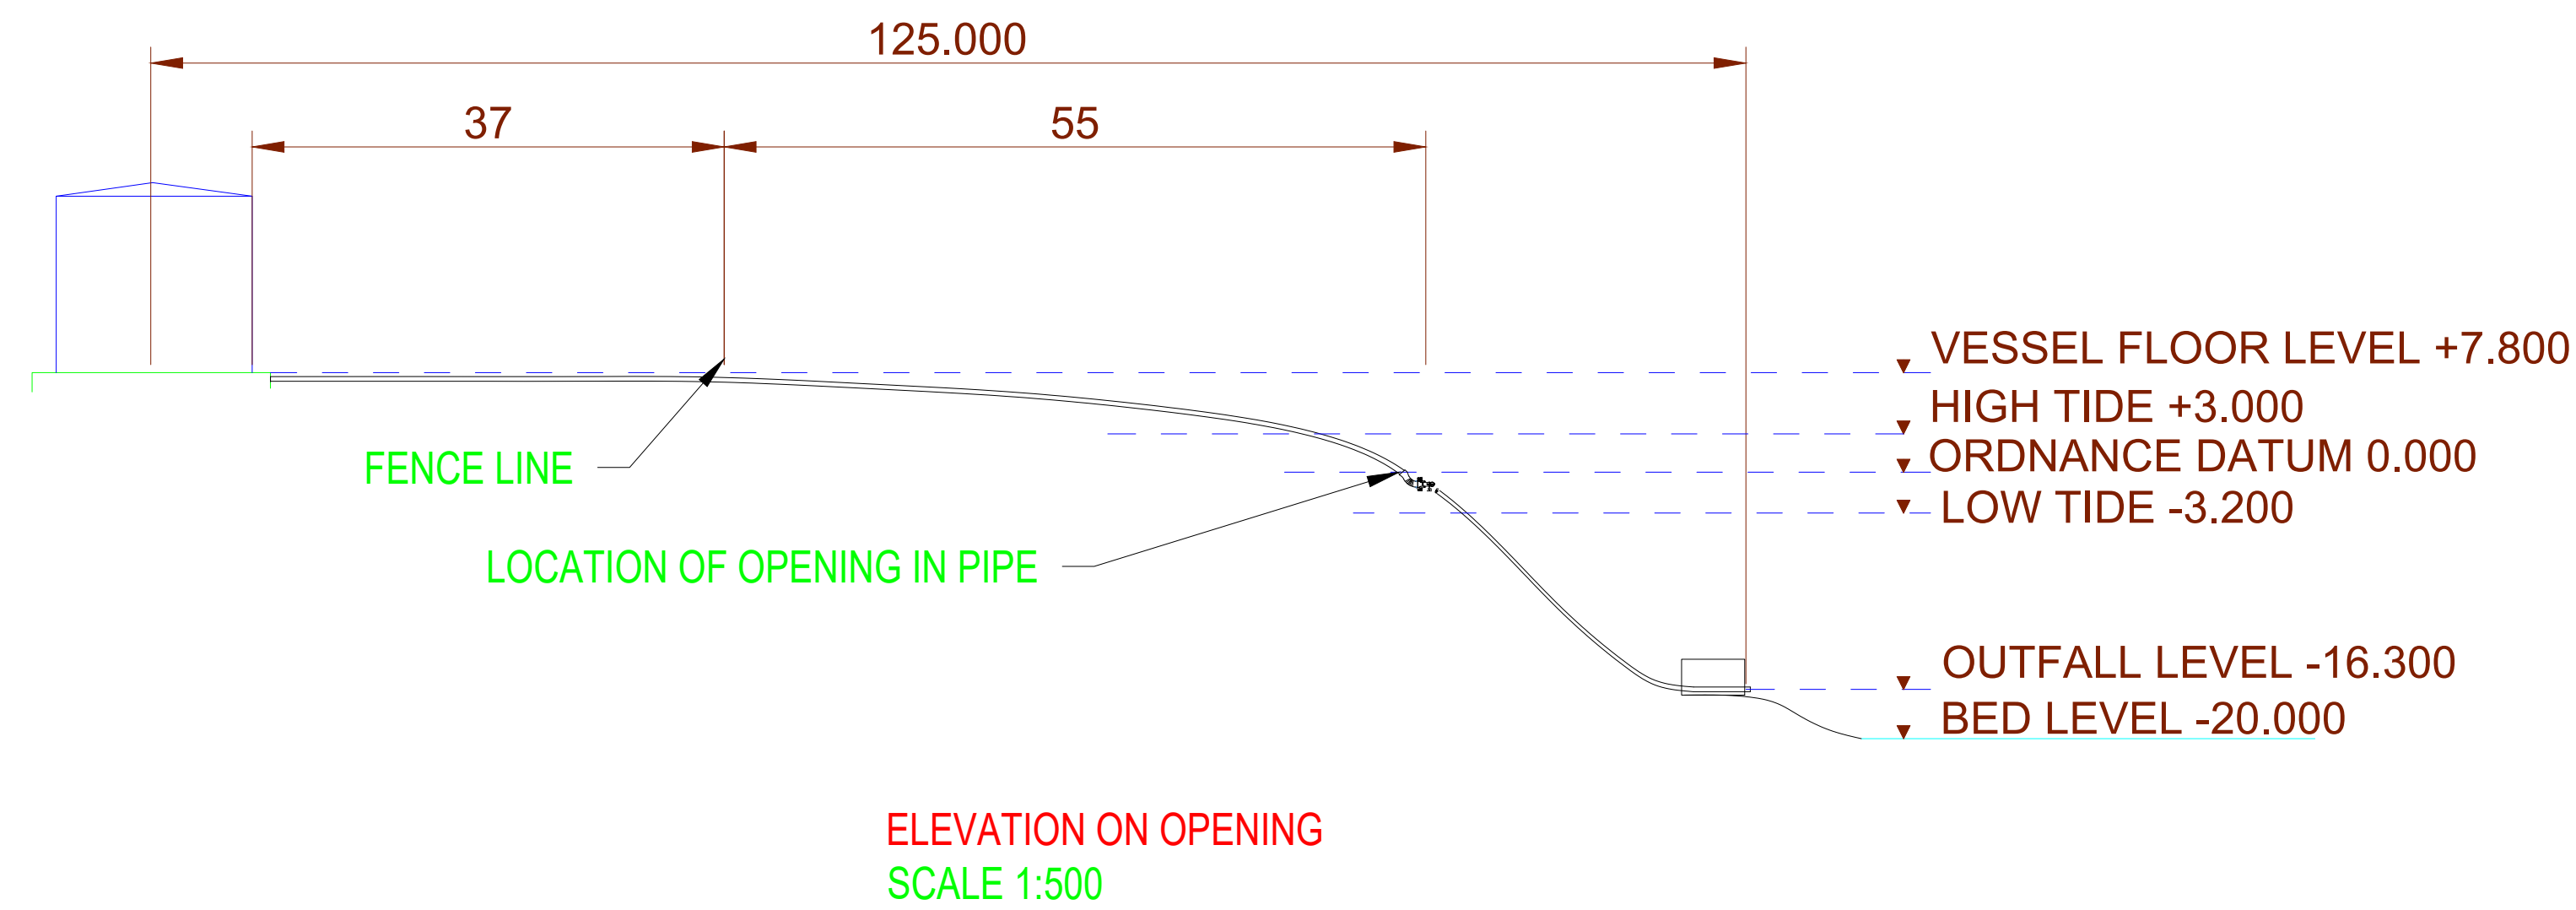

Issued for Comment

Job:
Lubrizol

Title:
Proposed Outfall Diffuser Details

Date: June 2019

Scale: As Shown @ A1

Drawn by: AJD

Checked by: AD



ExCAL House,
Capel Hendre Ind. Est.,
Ammanford,
Carmarthenshire,
SA18 3SJ
Tel: 01269 831606
Fax: 01269 841867
Website: www.excaluk.com
E-mail: info@excaluk.com

Drawing No: 24-01-14.D02

Revision No: 1 Date: 17.07.2019