

Land Ownership Plans

H.M. LAND REGISTRY

TITLE NUMBER

WA 465247

ORDNANCE SURVEY
PLAN REFERENCE

SN 3140

Scale
1/ 1500


COUNTY DYEDD

DISTRICT CARMARTHEN


© Crown copyright





ADMINISTRATIVE AREA
CARMARTHENSHIRE
SIR GAERFYRDDIN

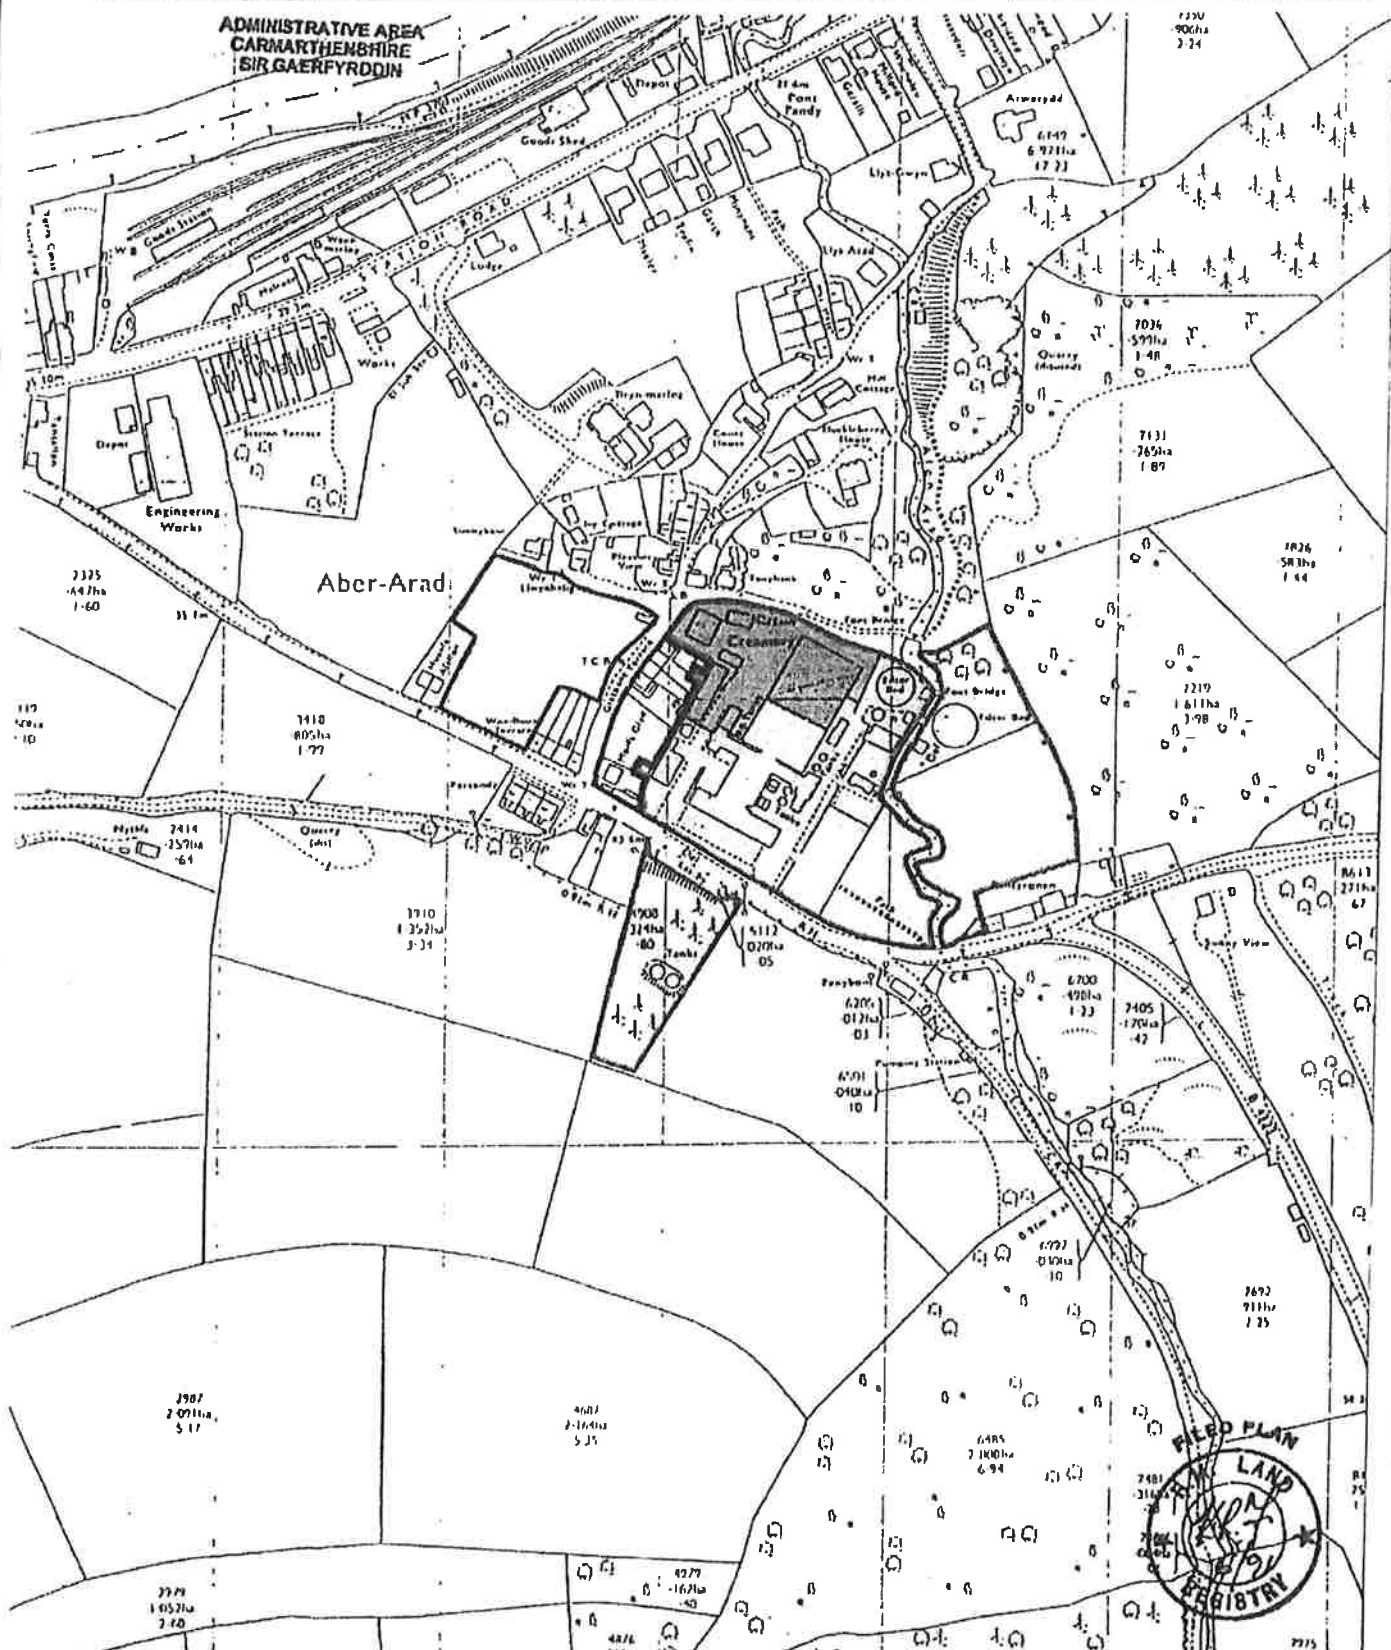

Site Location Drawings

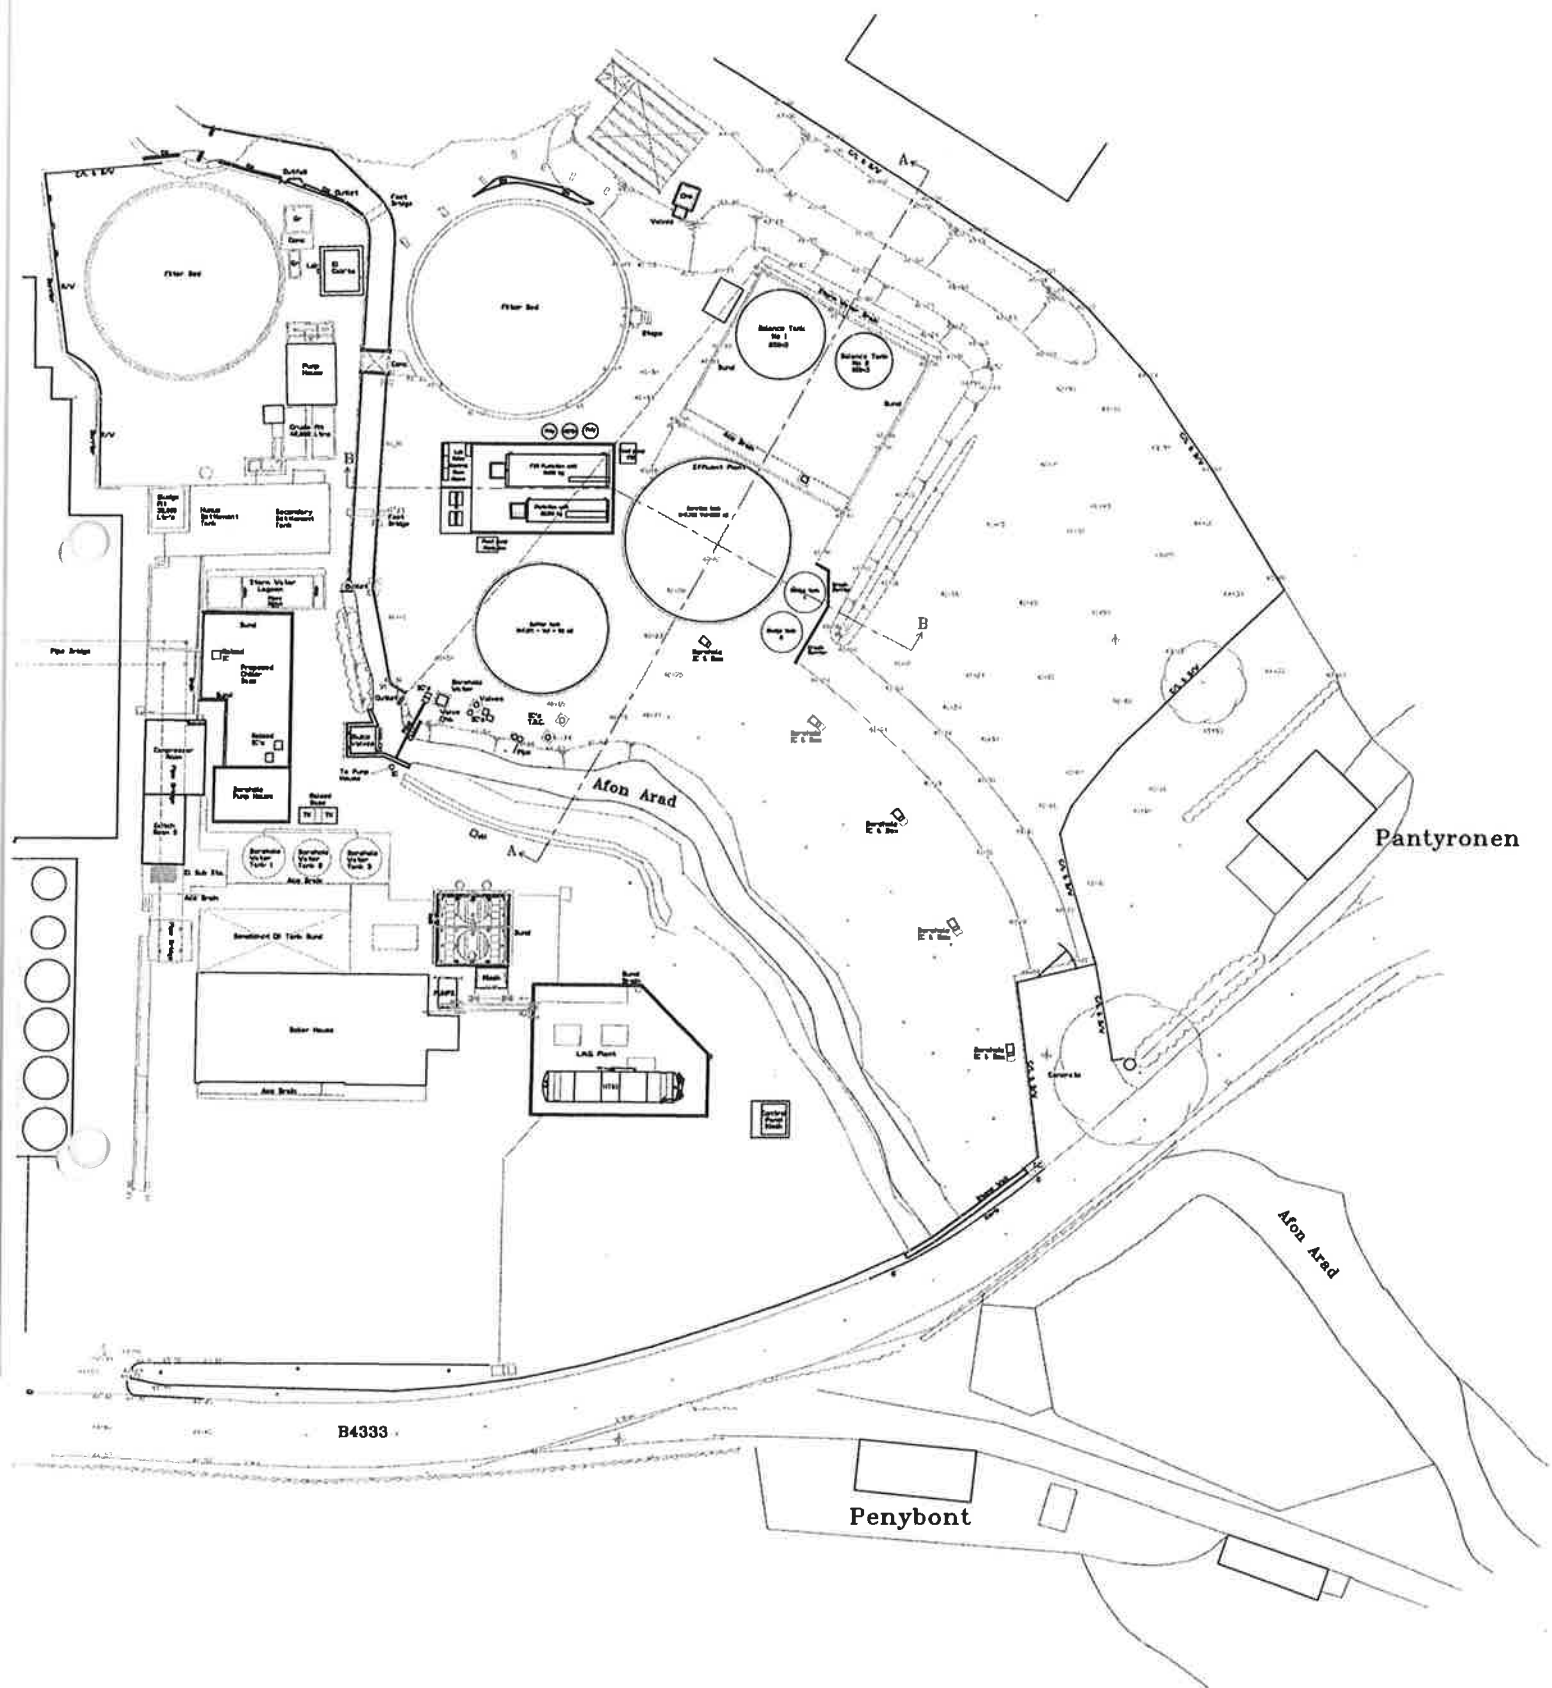

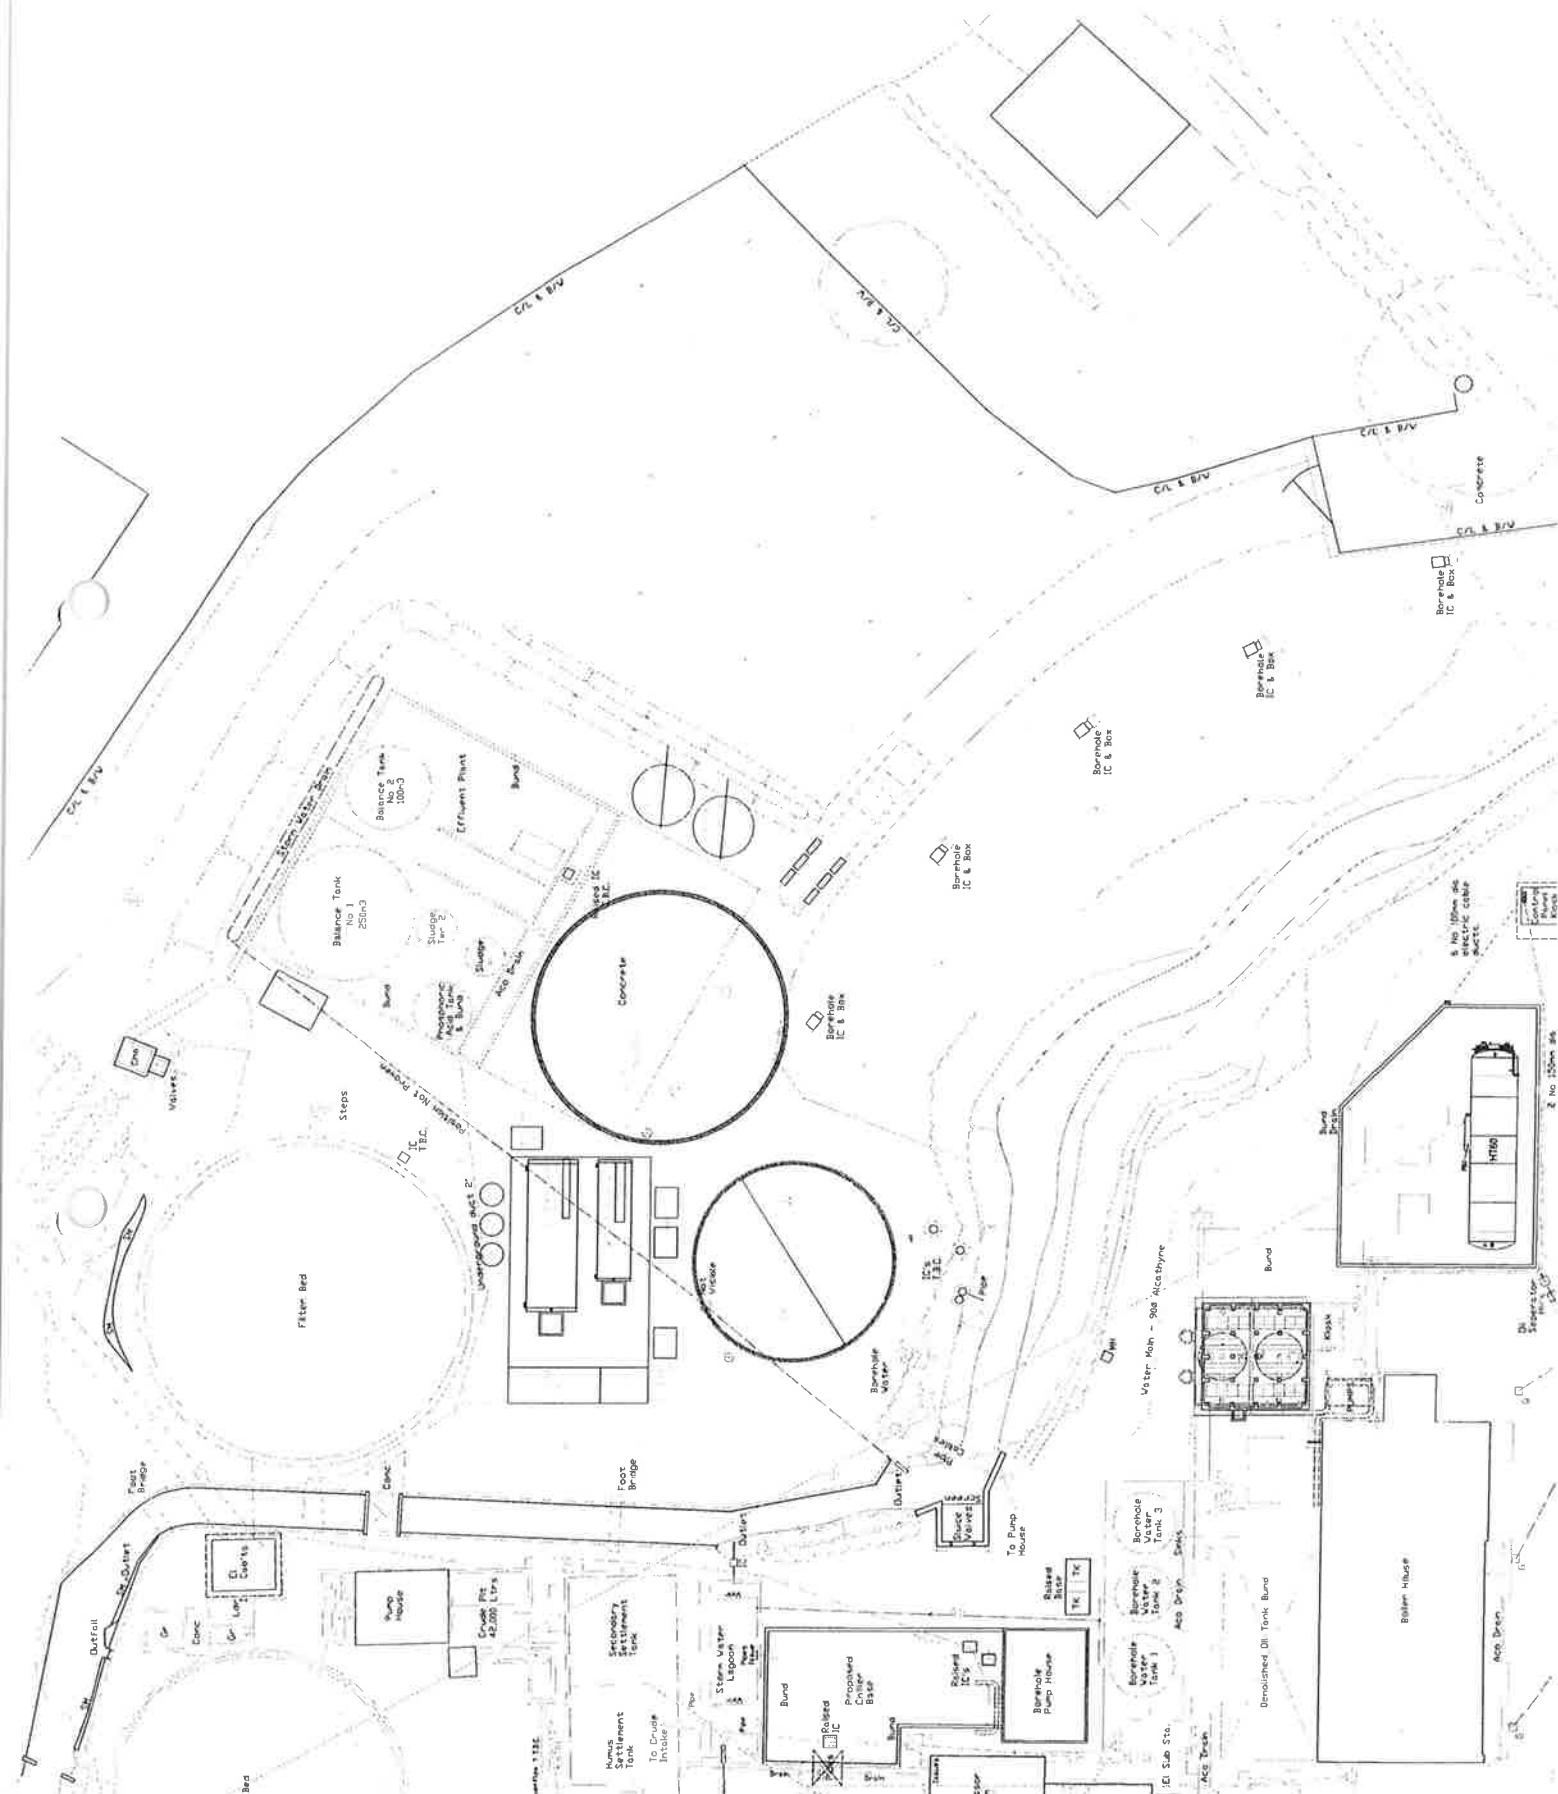

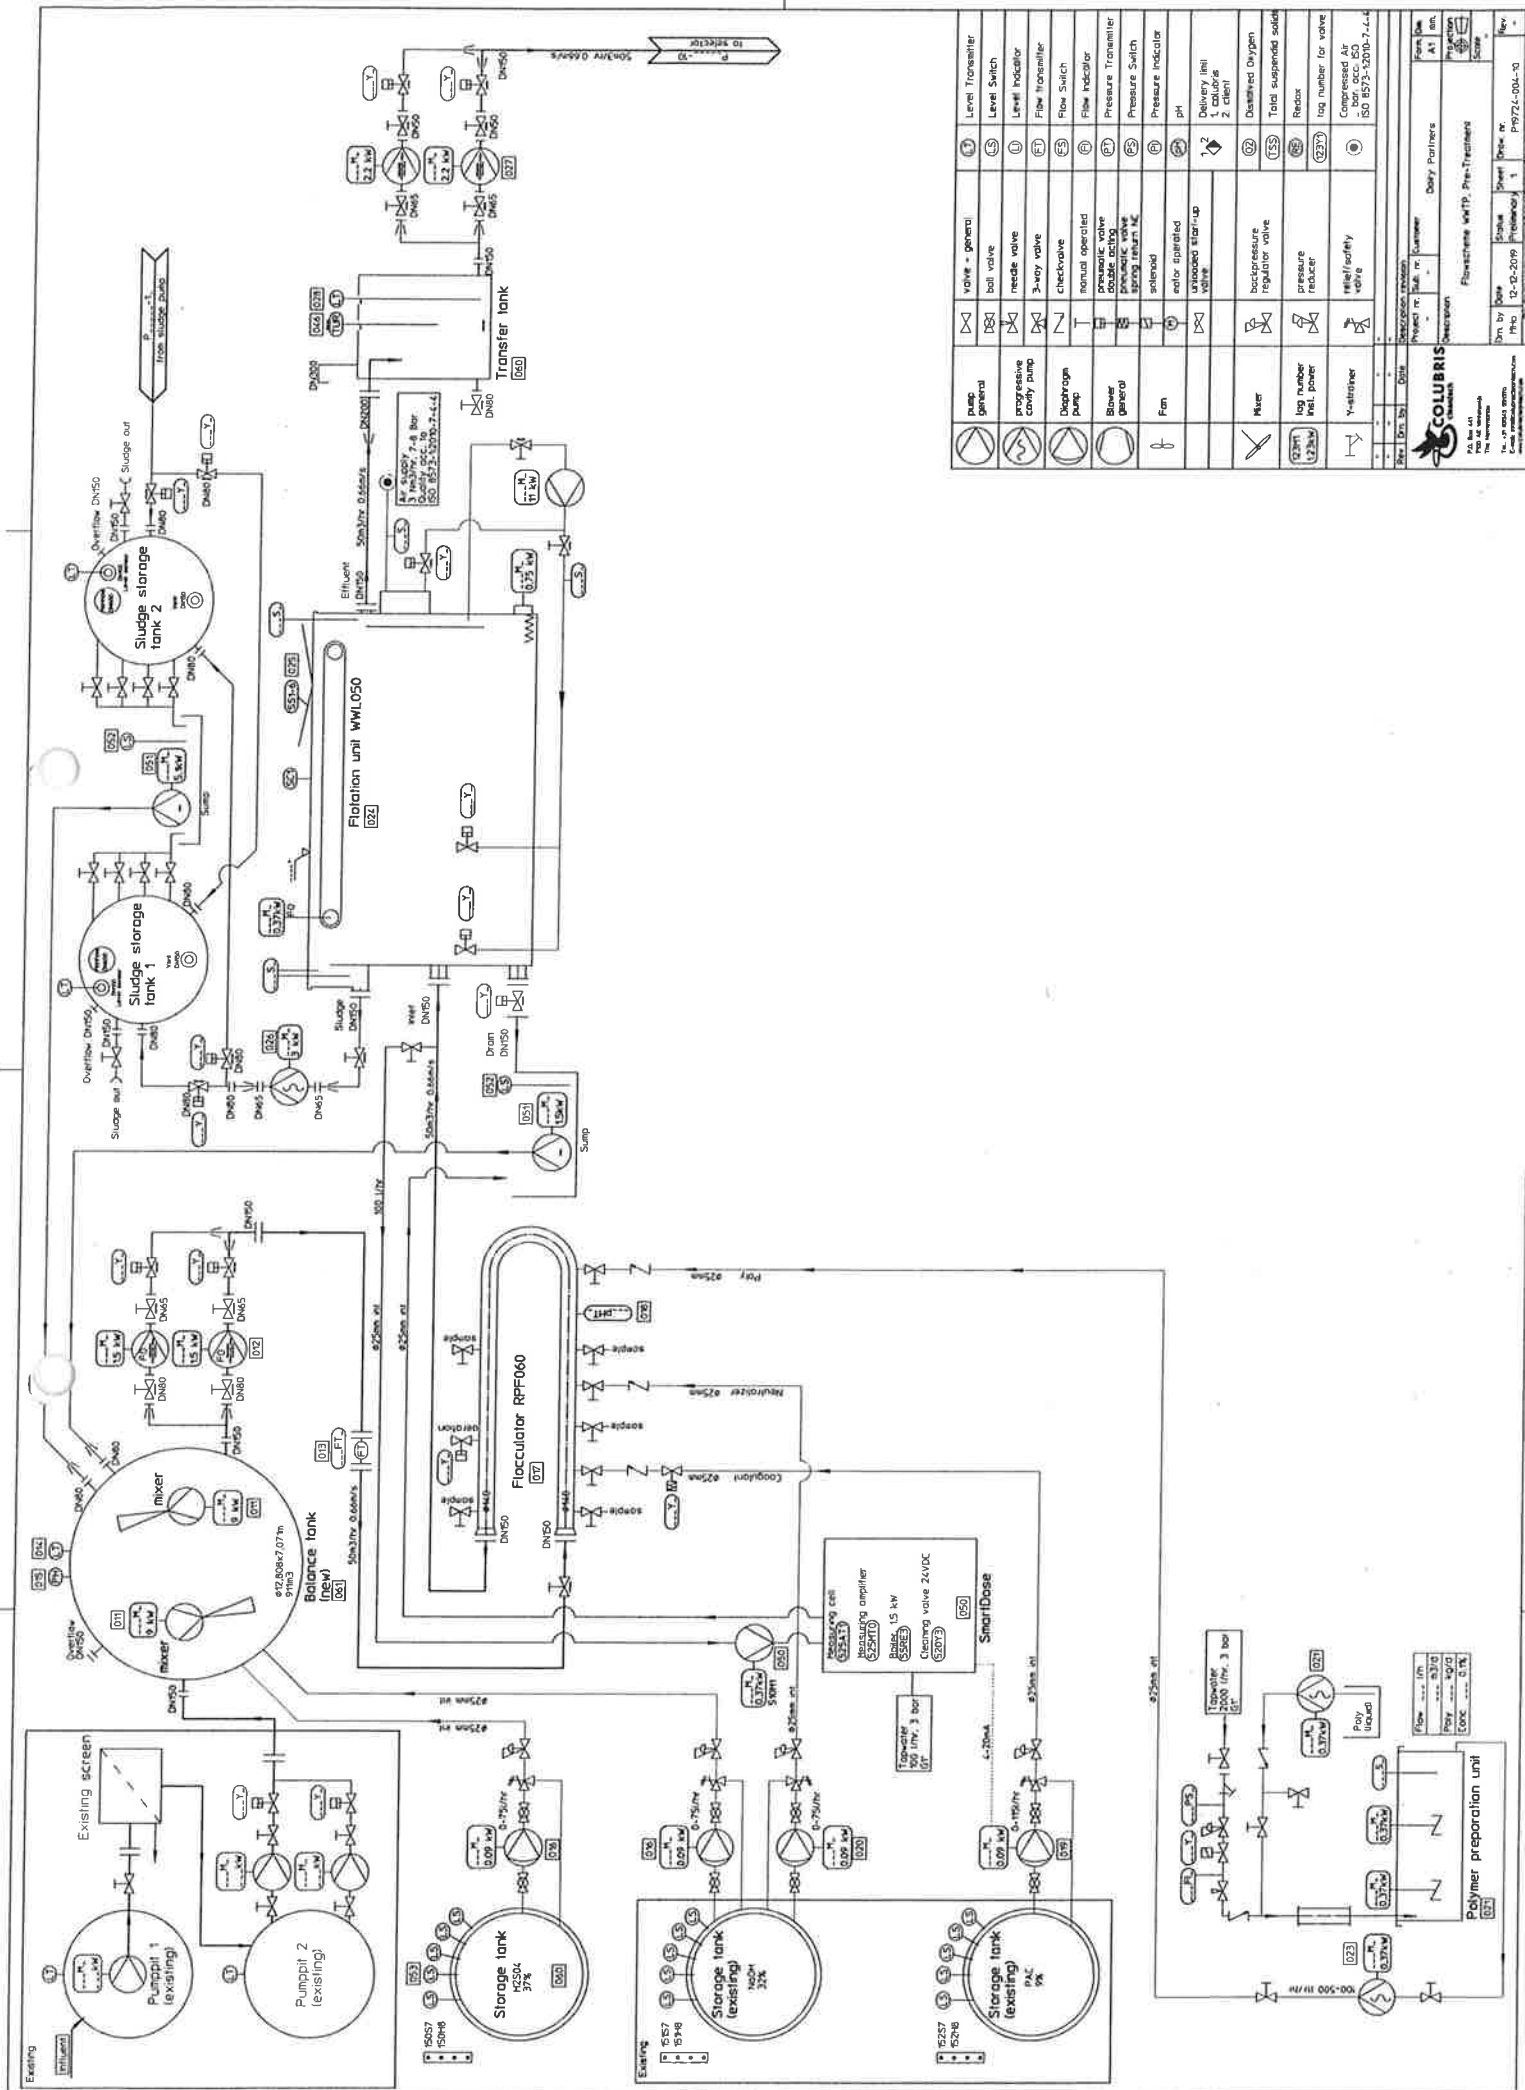


Proposed ETP Plan Views

