


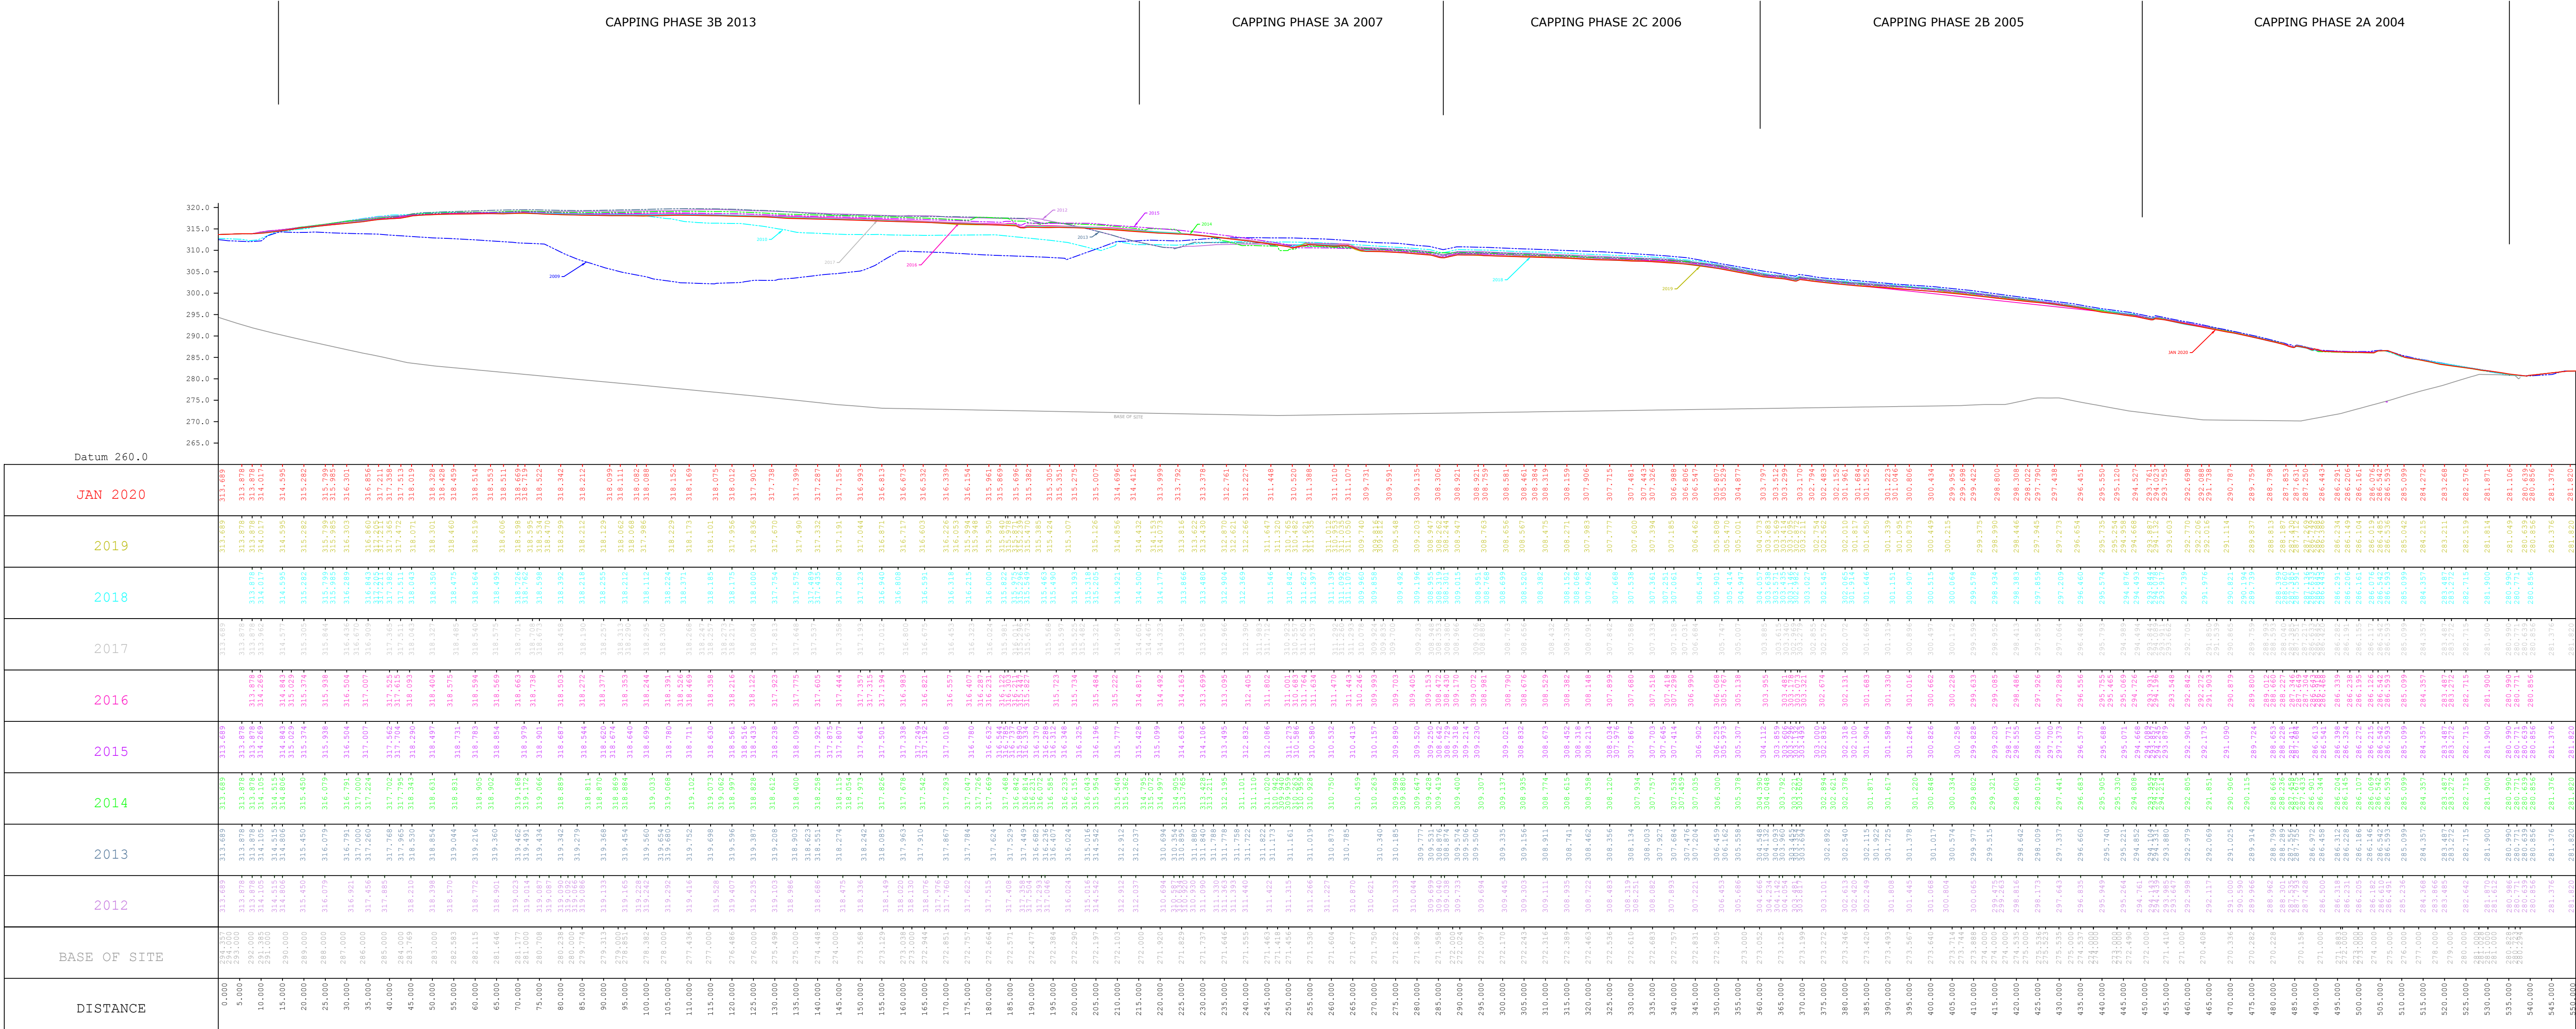

Client:  
  
AMGEN Cymru Ltd

Job Title:  
  
BRYN PICA WASTE MANAGEMENT FACILITY  
ANNUAL REPORT 2019

Drawing Title:  
  
TYPICAL SECTION THROUGH PHASES 2A, 2B,  
2C, 3A, 3B & 4A SHOWING SETTLEMENT  
CHARACTERISTICS

Drawing No.:  
AC2020/ENV/03/002

Scale:  
1 : 750

Revision:  
-

Sheet size:  
A1

Rev.

Description

Date

Drawn by:  
APW

Checked by:  
APW

Date:  
30.01.2020

Date:  
30.01.2020

Notes:

AMGEN Cymru Ltd.  
Bryn Pica  
Llwydcoed  
Aberdare  
CF44 0BX.  
  
Tel: 01685 870770