


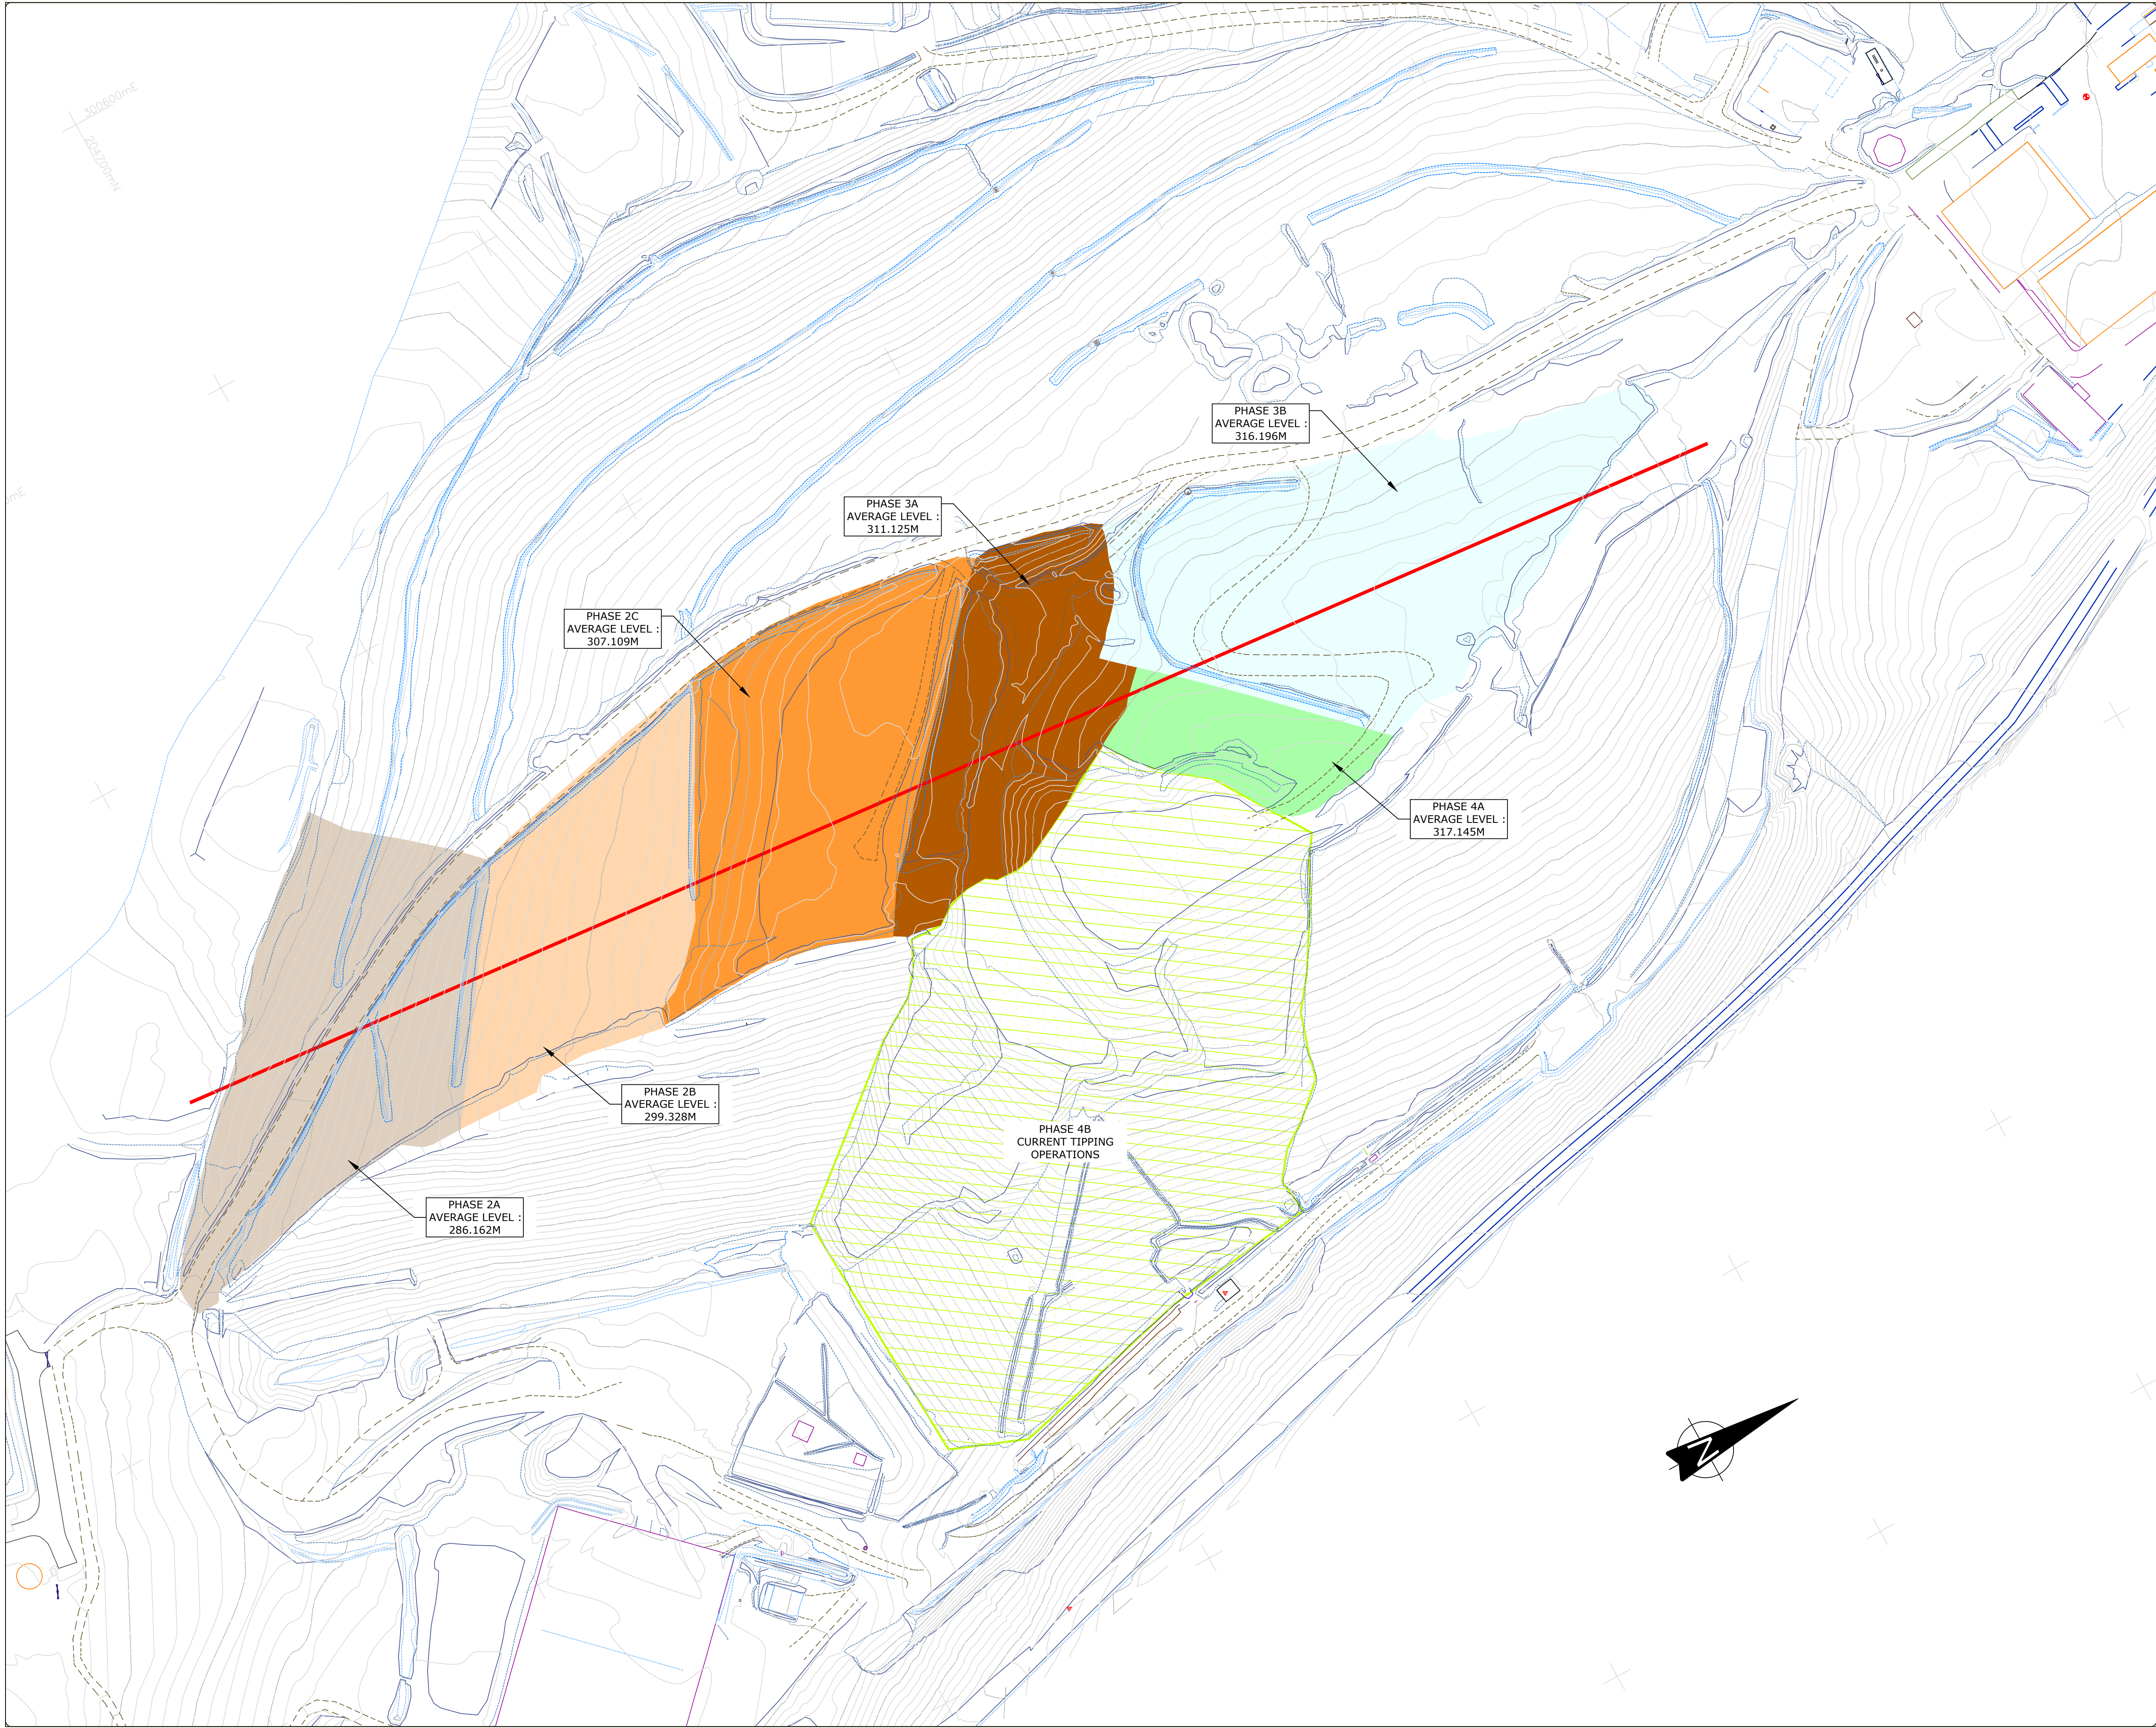

Notes:

Legend

- Settlement Section Line
- Phase 2A Capped & Restored Area
- Phase 2B Capped & Restored Area
- Phase 2C Capped & Restored Area
- Phase 3A Capped & Restored Area
- Phase 3B Capped & Restored Area
- Phase 4A Capped & Restored Area
- Phase 4B Active Cell Area

Client:

AMGEN Cymru Ltd

Job Title:

Bryn Pica Waste Management Facility
Annual Report 2019

Drawing Title:

Annual Settlement Survey 2019

Drawing No.:	AC2020/ENV/03/001	Revision: -
Scale:	1 : 1000	Sheet size: A1

Rev.	Description	Date
-	-	-

Drawn by:	APW	Checked by:	LF
Date:	30.01.2020	Date:	30.01.2020

AMGEN Cymru Ltd.
Bryn Pica
Llwydcoed
Aberdare
CF44 0BX.
Tel: 01685 870770