
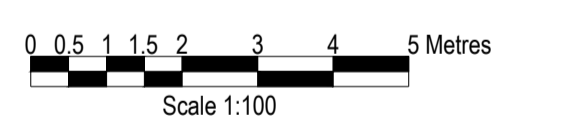


NOTES:

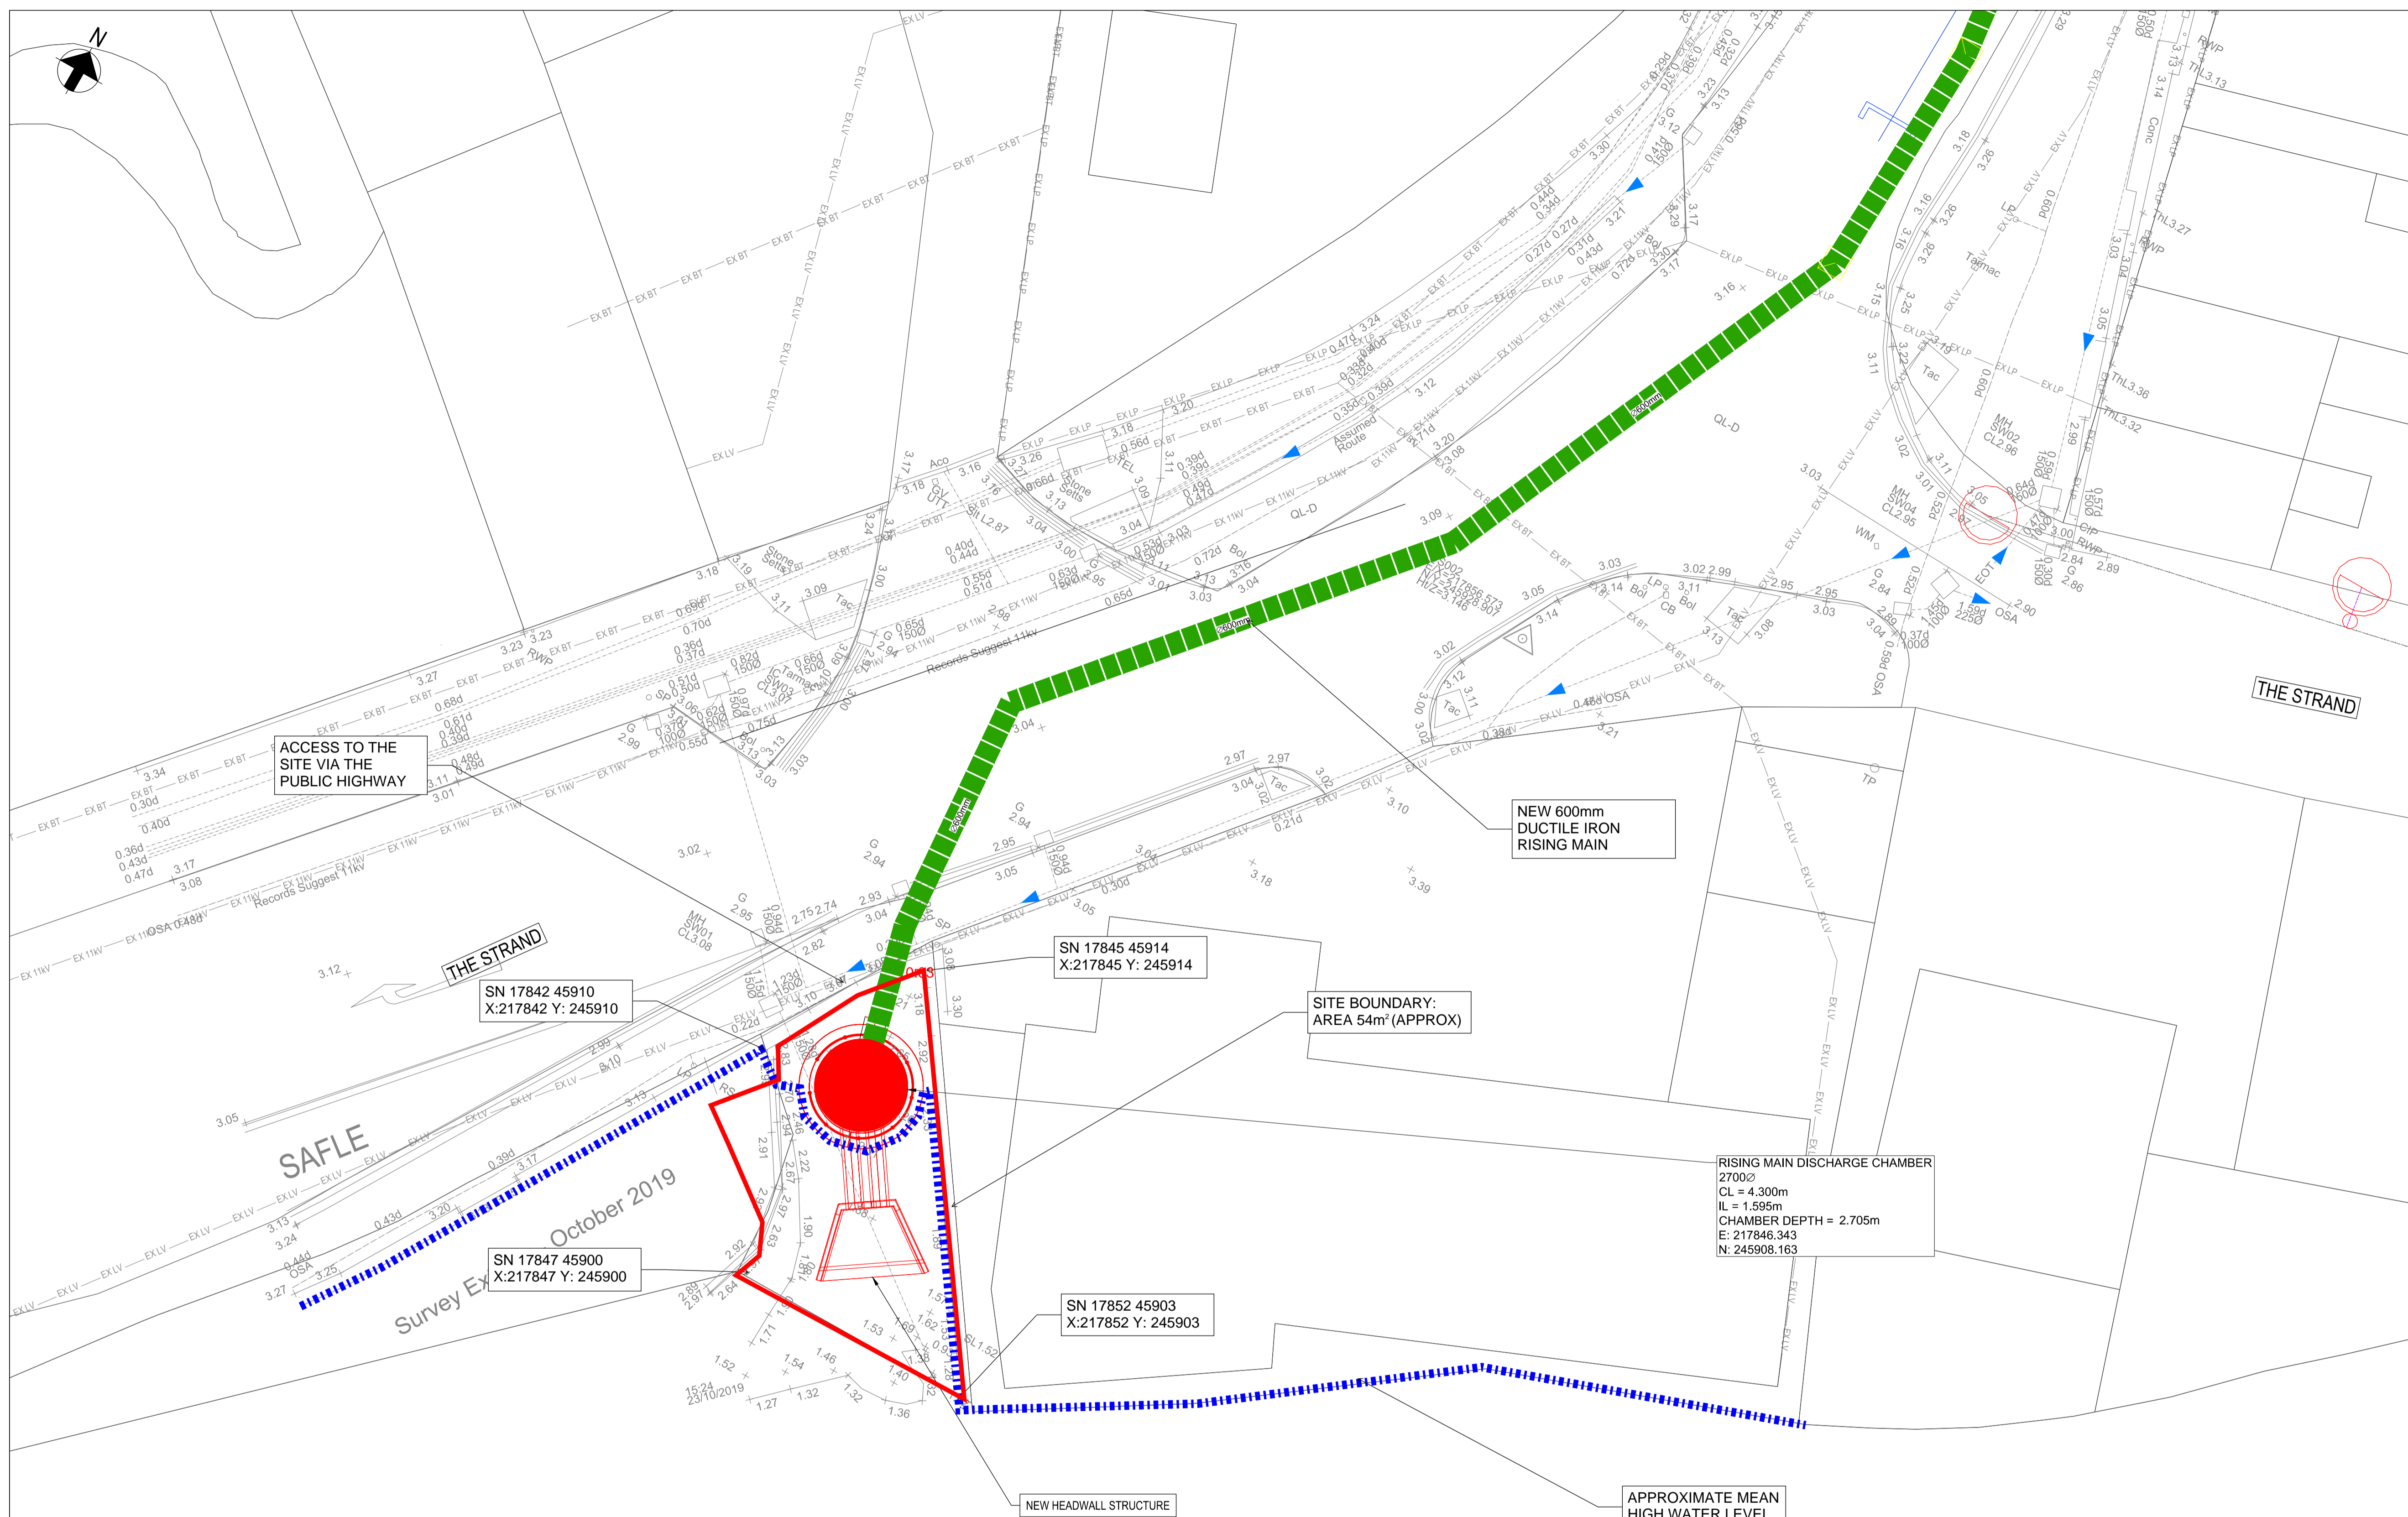

Rev.	Description	Chkd.	Appd.	Date

**Capital Delivery Alliance**  
**Cynnalir Cyflawni Cyfalaf**

Ty Awen, Spenser Court Road, Kernew, Newport, NP108FZ

Project Name: **CARDIGAN TOWN (TOWN)**

Drawing Title: **HEADWALL LOCATION PLAN**

Subability: **ISSUED FOR INFORMATION** S2

Originator: **SG** Designer: **SA** Date: **29/05/20**

Internal Project Number: **Scale: 1:100@A1** Rev: **P1**

Drawing Number: **4392\_S\_216-ARP-01-BG-SK-XD-40003**