


SILENT VALLEY ISOPACHYTE DRAWING
-BASE DRAWING, JOHN JONES 2017
COMPARED TO:
-CURRENT SURVEY, ALPINE LAND SURVEYORS 2019

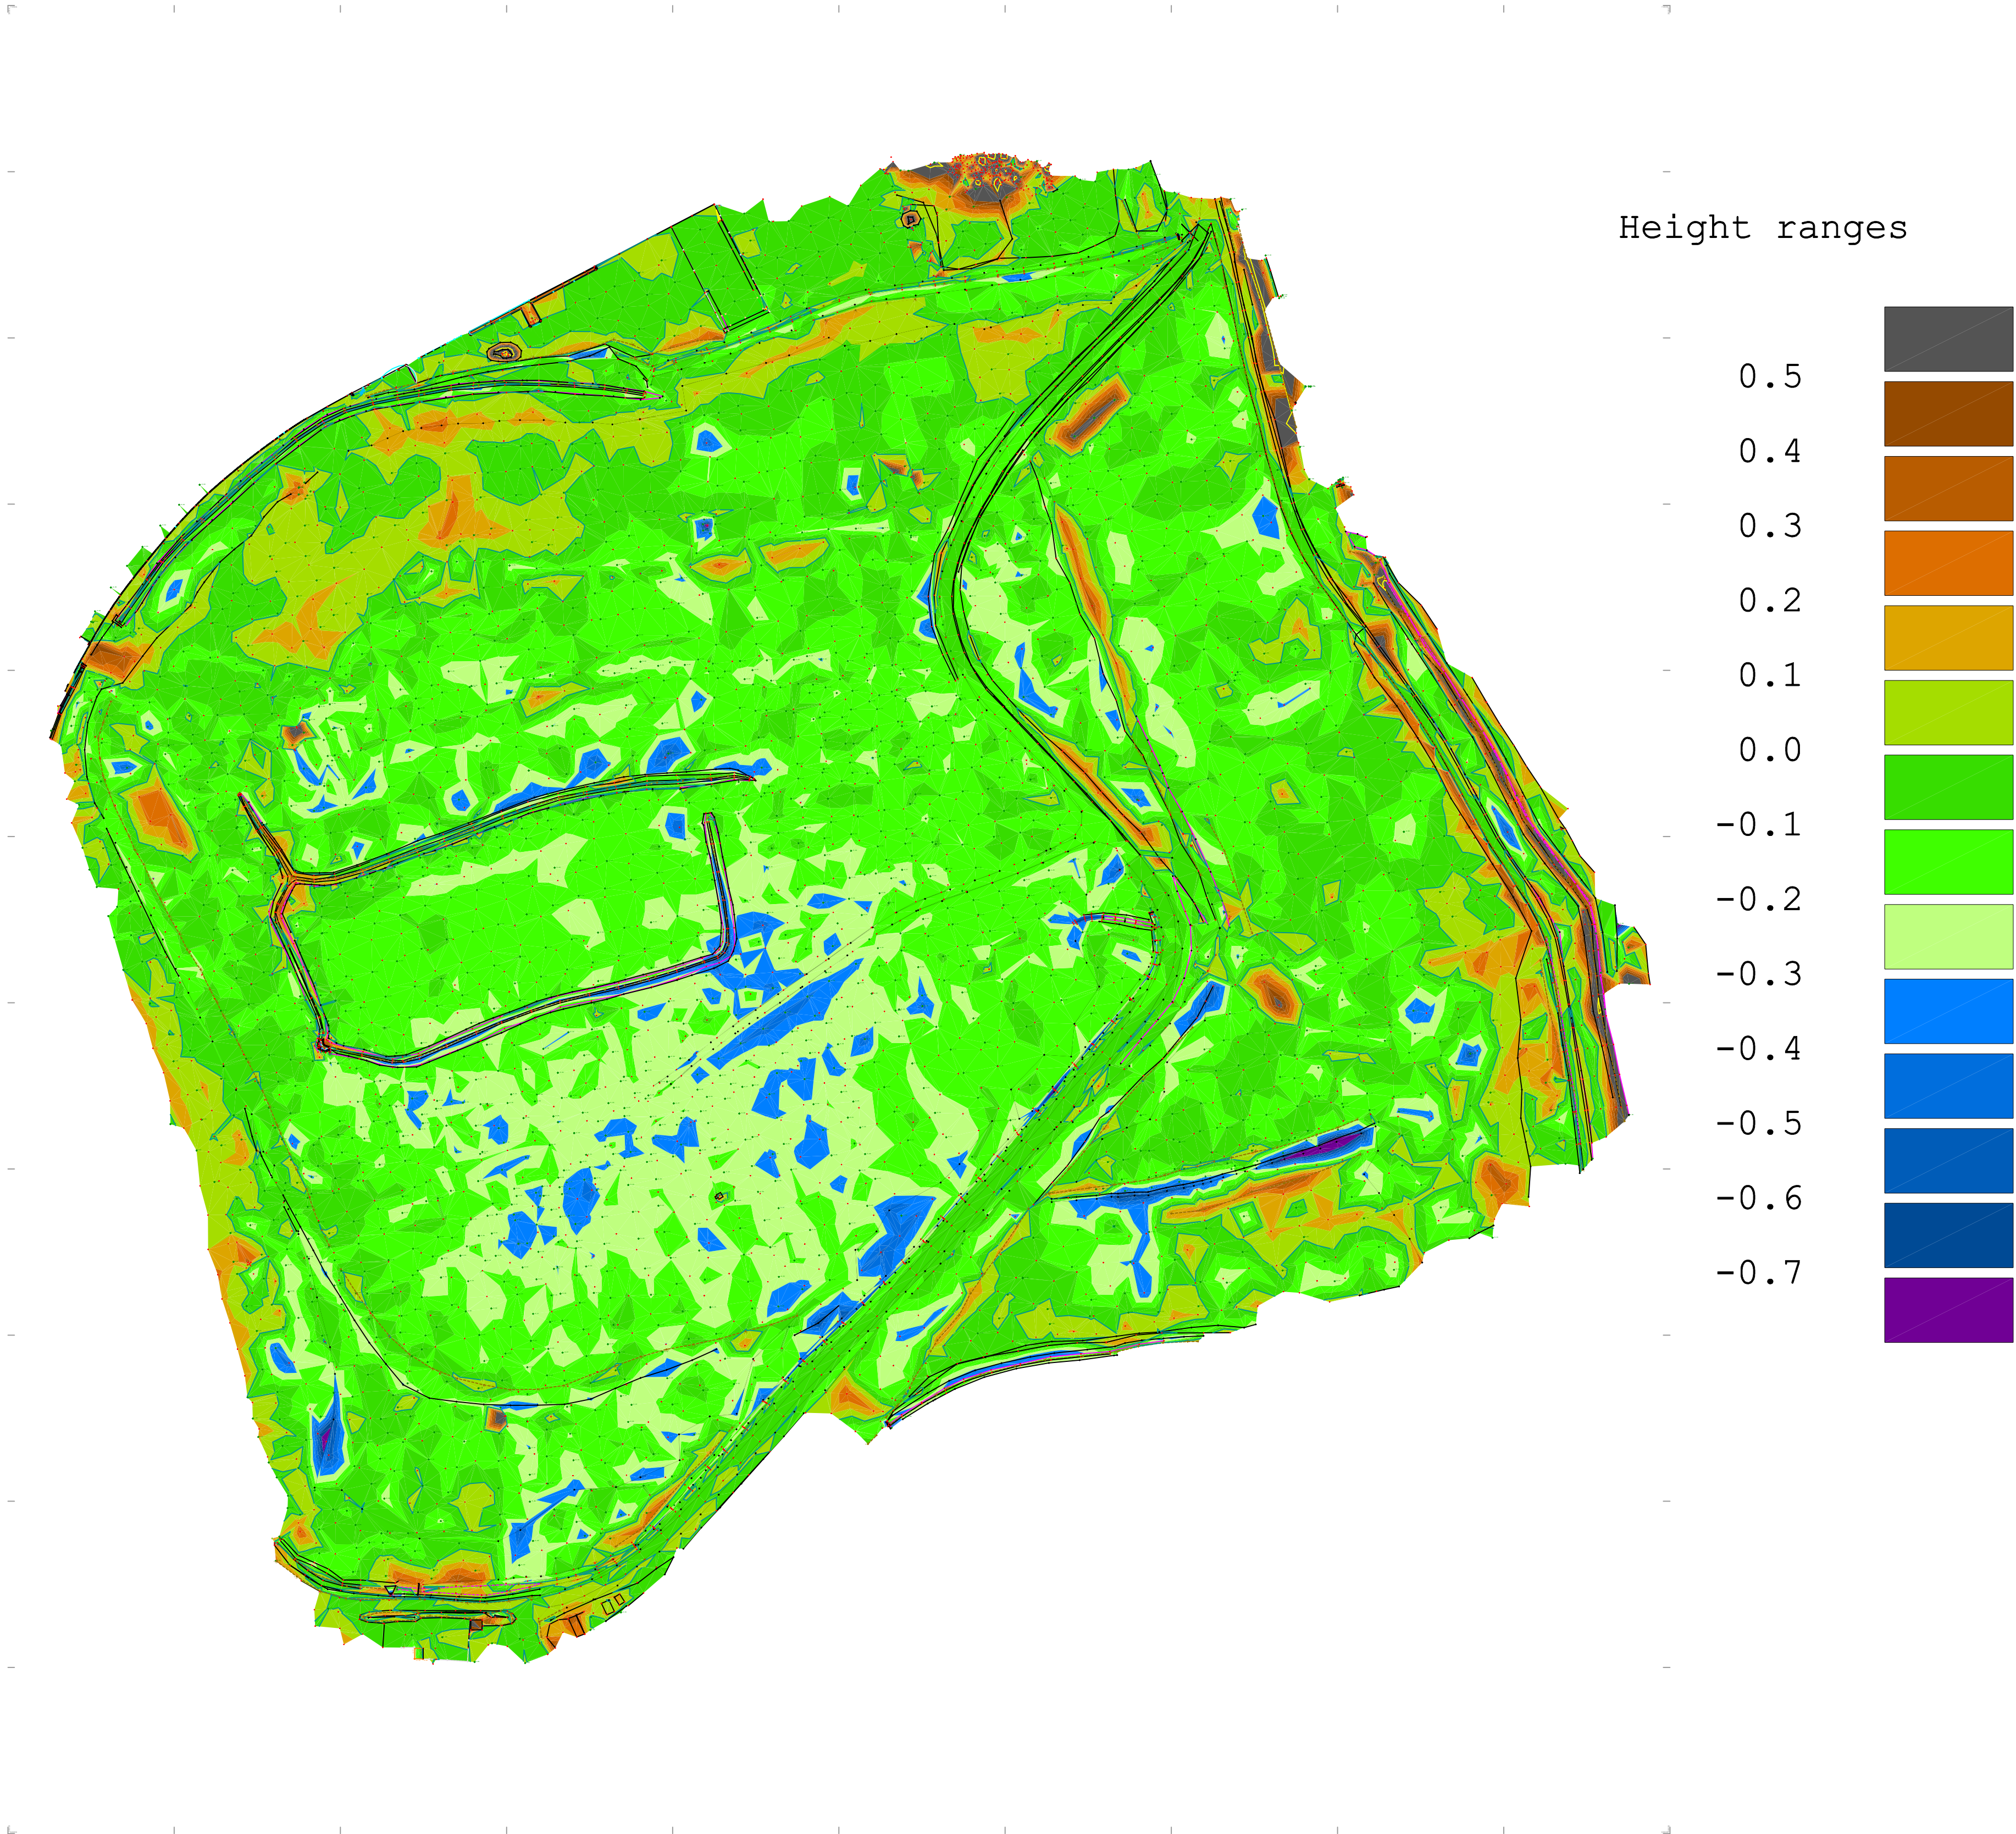

Rev	Amendments	Date	By
A	HEIGHT BANDS CHANGED TO 100mm.	10.12.2019	AWJ

NOTES:

1. SITE GRID AND LEVELS ARE BASED UPON ORDNANCE SURVEY VIA THE ACTIVE GPS NETWORK.

Do not scale this drawing

This drawing is copyright.

KEY

TSB	TRAFFIC SIGNAL BOX
PHB	PHONE BOX
PB	POST BOX SQUARE
PS	POST BOX ROUND
GRILL	GRILL SQUARE
GRILL	GRILL ROUND
BL	BOLLARD
BIN	BIN SQUARE
BIN	BIN ROUND
SP	SPOT LEVEL
TAR	TARMAC
GR	GRASS
H/S	HARDSTANDING
BL	BOLLARD
BB	BELISHA BEACON
RS	ROAD SIGN
SIGN	SIGN
NP	STREET NAMEPLATE
TS	TRAFFIC SIGNAL
TSC	TRAFFIC SIGNAL CONTROLLER
IC	INSPECTION COVER
MH	MANHOLE
MH	MANHOLE
MP	MARKER POST
TP	TELEGRAPH POLE
LC	LIGHTING COLUMN
G	GULLY
WM	WATER METER
SV	SLUICE VALVE
ST	STOP TAP
FH	FIRE HYDRANT
BT	BRITISH TELECOM
CATV	CABLE TV
TV	CABLE TV
GV	GAS VALVE
1.0BR	BRICK WALL
1.0BL	BLOCK WALL
1.0ST	STONE WALL
	HEDGEROW/TREE CANOPY
2.0 P+V	FENCE
DK	DROPPED KERB

Alpine Land Surveyors Ltd
Tower Business Centre, Hirwaun
Industrial Estate, Hirwaun,
Aberdare, CF44 9UP
Tel/Fax: 01685 814544 Mobile:
07980 404 208
j.price@alpinelandsurveyors.co.uk

CLIENT
SILENT VALLEY
WASTE SERVICES

PROJECT
ISOPACHYTE
COMPARISON DRAWING

Scales 1:1250@A1	Date 06.12.19
Drawn AWJ	Checked: TC
Project Reference No. ALS/2566	
Drawing Number ISO/01/A	