
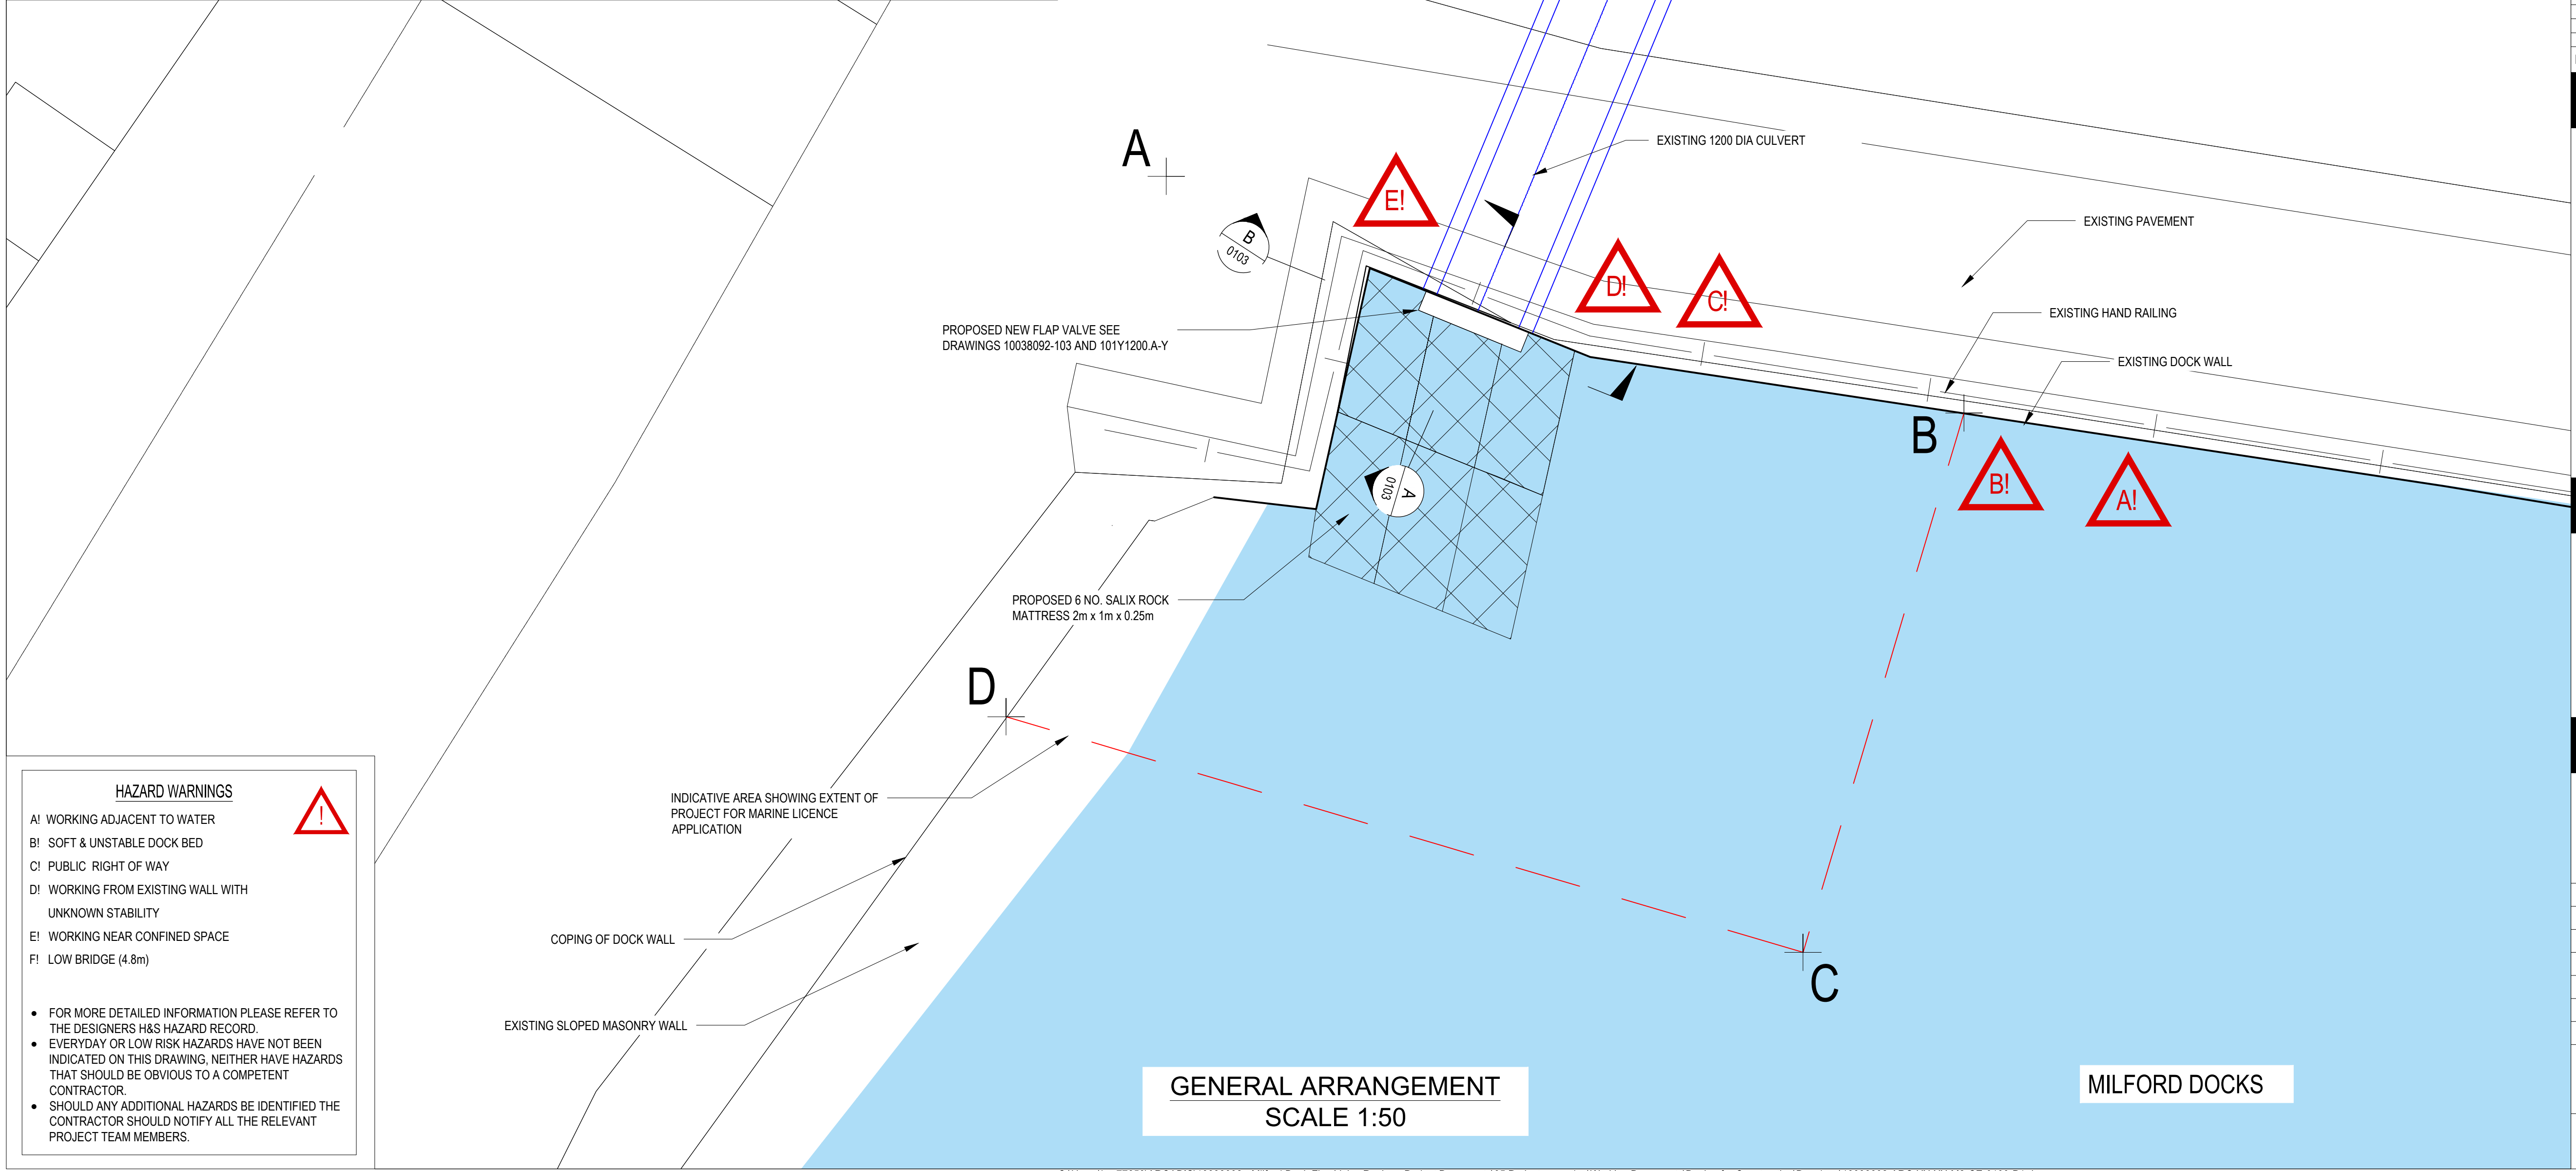


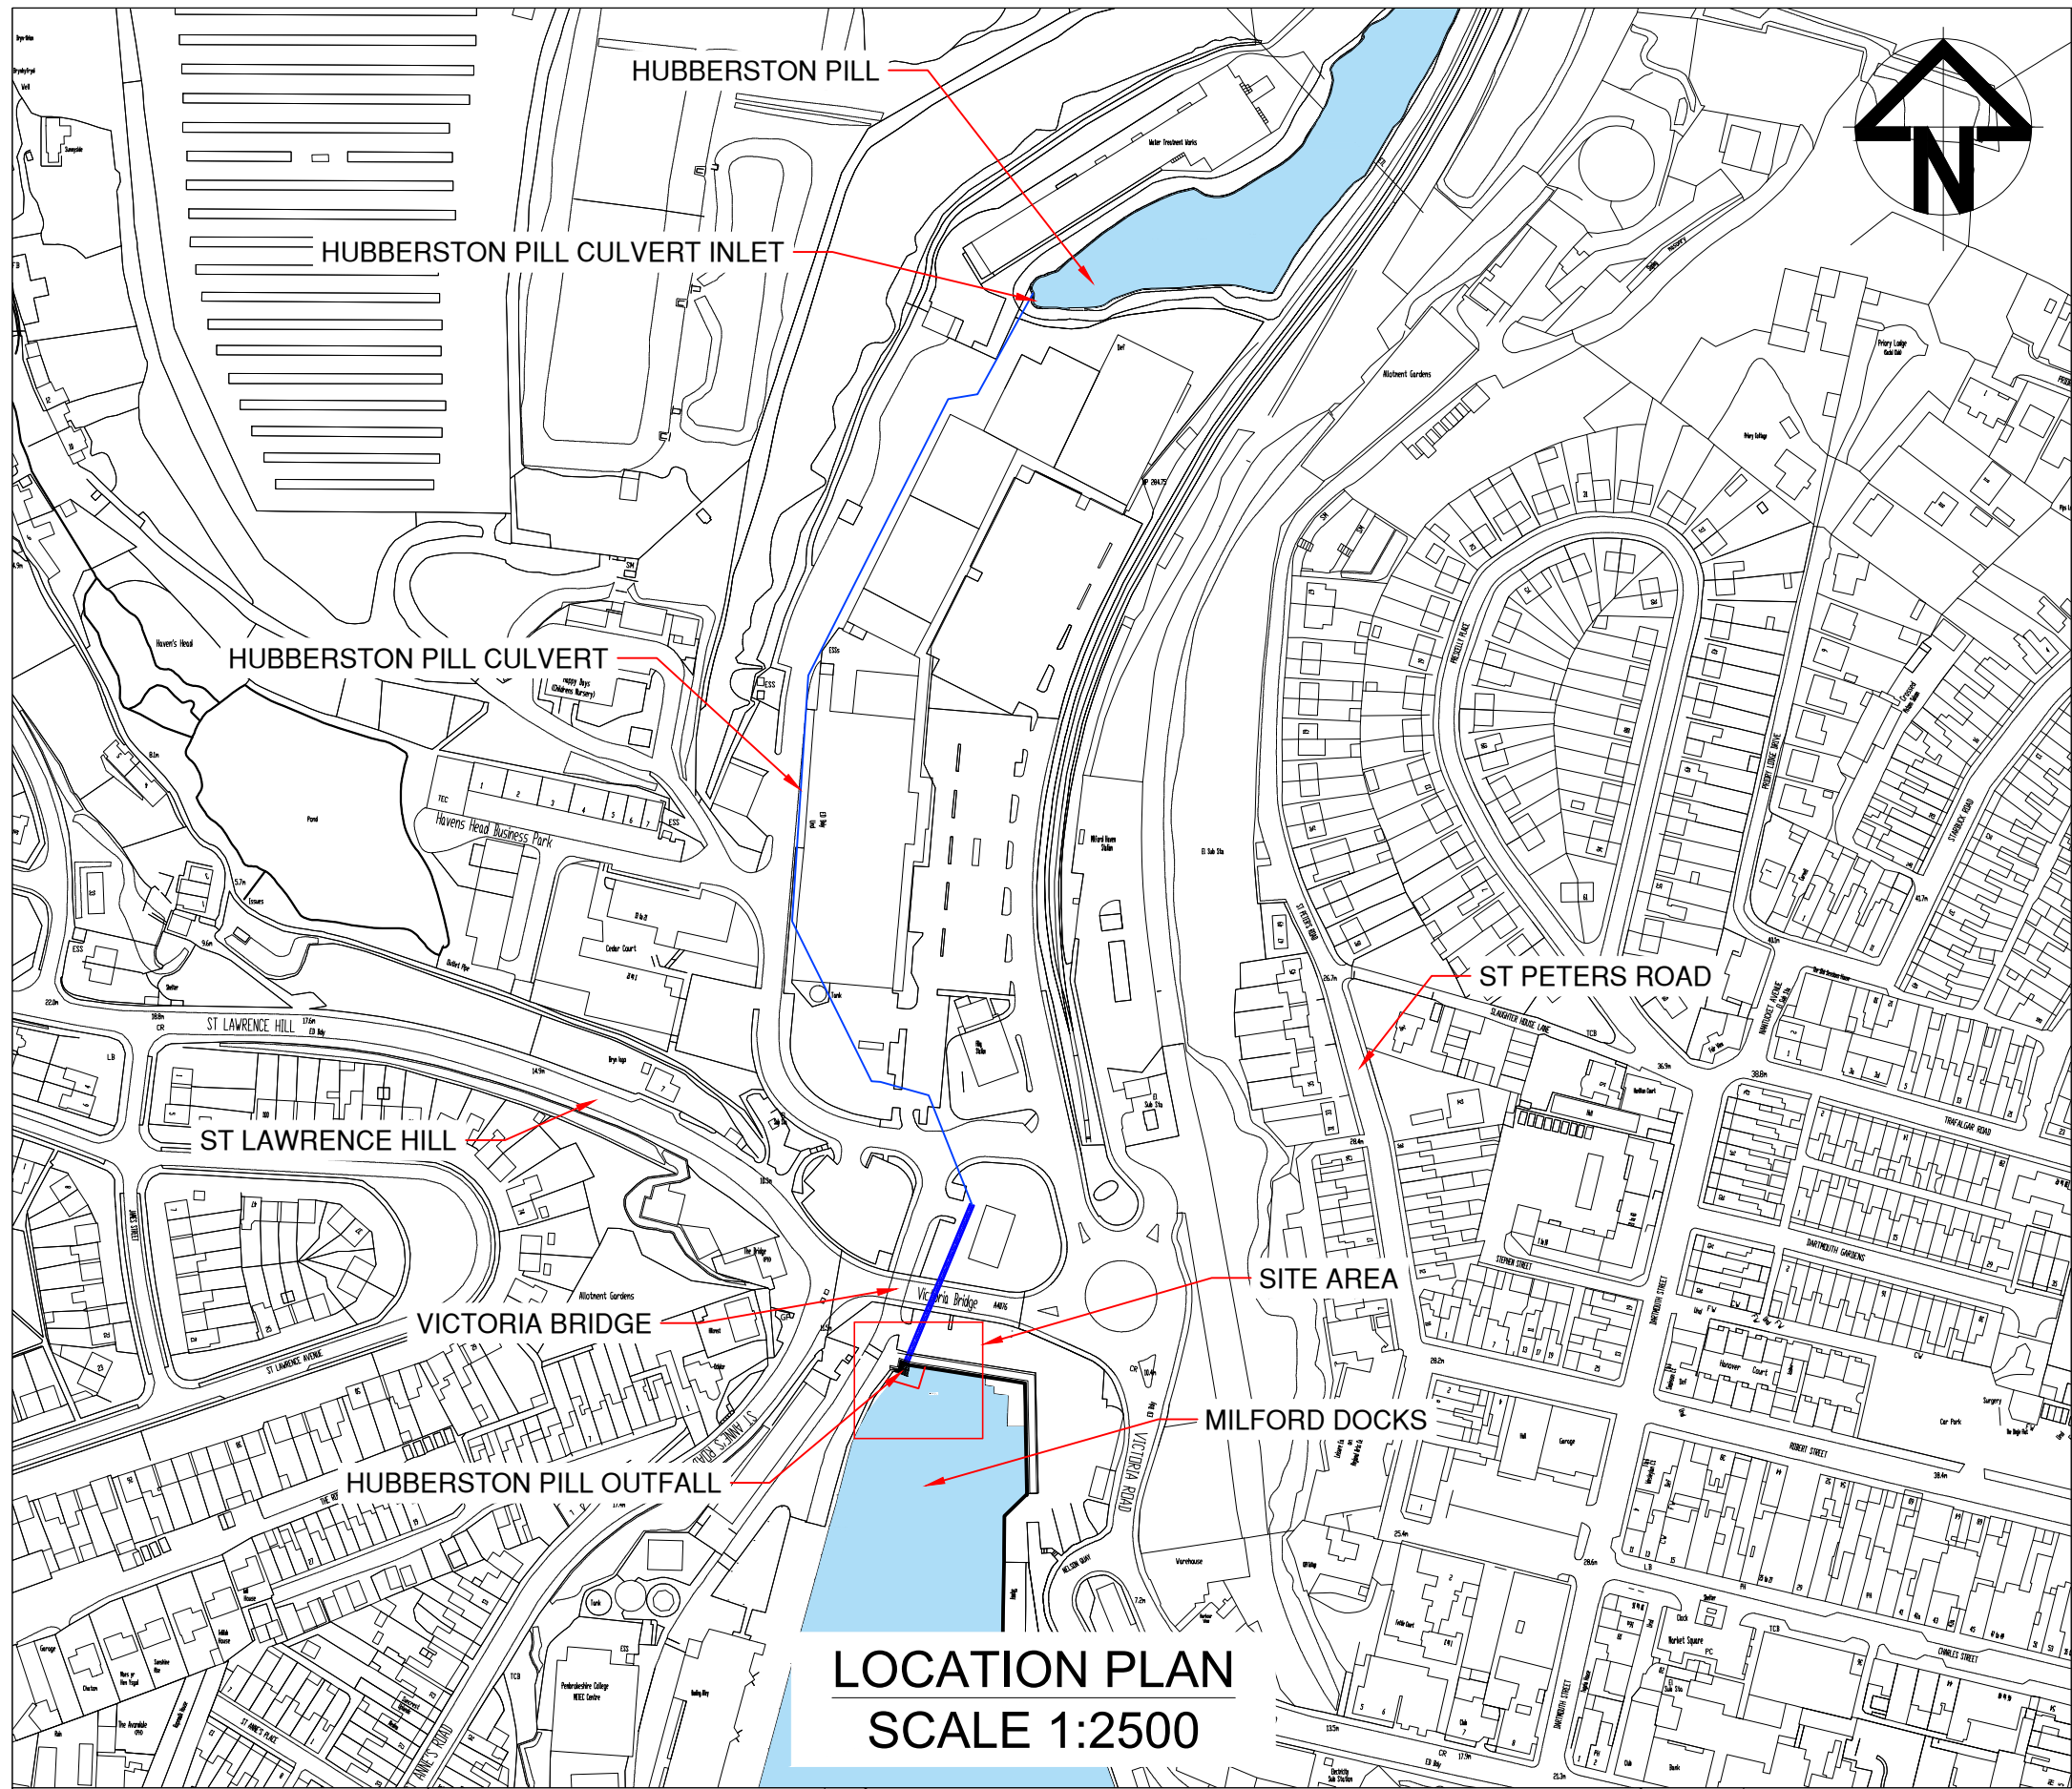

- NOTES:
- DO NOT SCALE FROM THIS DRAWING. USE FIGURED DIMENSIONS ONLY.
 - ALL DIMENSIONS IN MILLIMETRES, UNLESS OTHERWISE NOTED.
 - DRAWING TO BE READ IN CONJUNCTION WITH DWG 10038092-ARC-XX-XX-DR-CE-0102-P1, 10038092-ARC-XX-XX-DR-CE-0103-P1 AND 101Y1200.A-Y.
 - COORDINATES OF INDICATIVE AREA FOR MARINE LICENCE APPLICATION (NGR, LAT, LON)
A: SM8994006073, 51.713952, -5.0421451
B: SM8995006070, 51.713928, -5.0419987
C: SM8994806063, 51.713865, -5.0420234
D: SM8993706066, 51.713888, -5.0421842

P1	14 JUL 20	FOR INFORMATION	JW	JB	JP
Rev	Date	Description	Drawn	Check	Approv

Client

PORT OF MILFORD HAVEN
PROJECT: MILFORD DOCK FLAP VALVE REPLACEMENT

Site
Milford Dock

Client
Milford Haven Port Authority
Address
Gorsewood Drive, Milford Haven
Pembrokeshire, SA73 3EP
+44 (0)1646 696100
enquiries@mphpa.co.uk
www.mhps.co.uk

ARCADIS
Registered office:
Arcadis House
34 York Way
London
N1 9AB
Coordinating office:
Rydon House
Pynes Hill, Rydon Lane
Exeter EX2 5AZ
Tel: 44 (0)1392 374 600
www.arcadis.com

TITLE:

LOCATION PLAN
& GENERAL ARRANGEMENT

Designed	J.WATLING	Signed	JW	Date	14 JUL 20
Drawn	J.WATLING	Signed	JW	Date	14 JUL 20
Checked	J.BUCKINGHAM	Signed	JB	Date	14 JUL 20
Approved	J.PRESCOTT	Signed	JP	Date	14 JUL 20
Scale:	AS SHOWN	Datum:	ODN		
Original Size:	A1	Grid:	OS		
Suitability Code:	S2	Project Number:	10038092		

Suitability Description:

ISSUED FOR INFORMATION

Drawing Number:	10038092-ARC-XX-XX-DR-CE-0100	Revision:	P1
-----------------	-------------------------------	-----------	----