


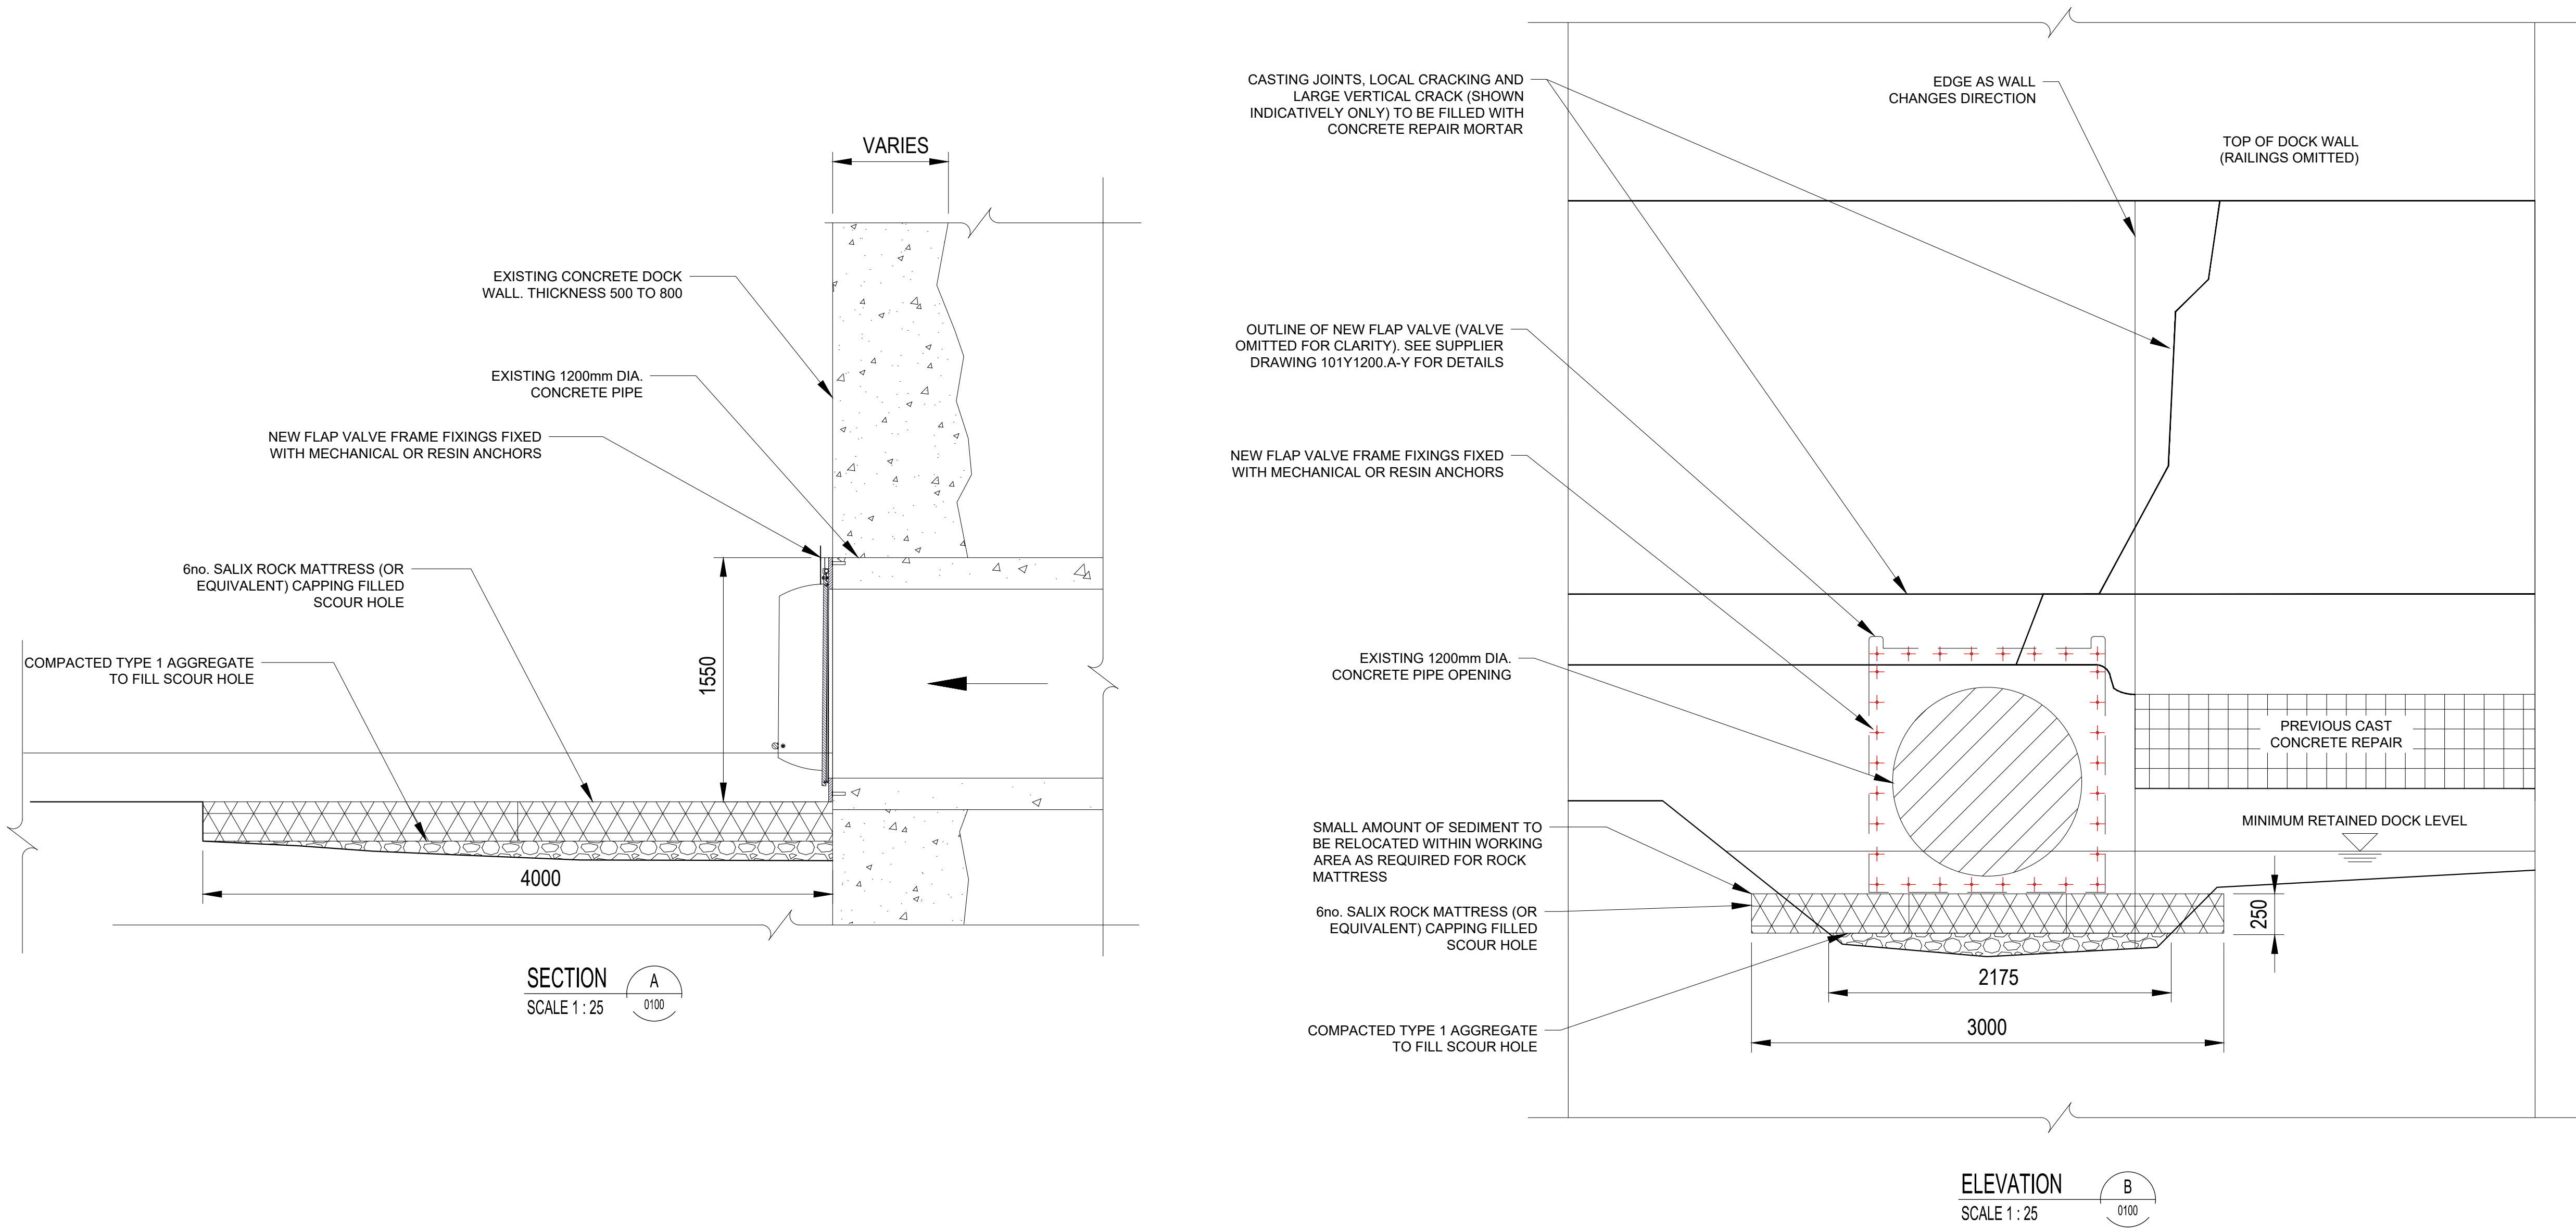

NOTES:

- DO NOT SCALE FROM THIS DRAWING. USE FIGURED DIMENSIONS ONLY.
- ALL DIMENSIONS IN MILLIMETRES, UNLESS OTHERWISE NOTED.
- ALL RESIN ANCHORS TO BE INSTALLED IN ACCORDANCE WITH MANUFACTURERS INSTRUCTIONS.
- WALL THICKNESS BASED UPON CORING INVESTIGATIONS SEE DOCUMENT REF Q072-C
- DRAWING TO BE READ IN CONJUNCTION WITH DWG 1011-UA007240-UU41D, DWG 1012-UA007240-UU41D.

P1	14 JUL 20	FOR INFORMATION	JW	JB	JP
Rev	Date	Description	Drawn	Check	Approv

Client



PORT OF MILFORD HAVEN

PROJECT:
MILFORD DOCK FLAP VALVE REPLACEMENT

Site

Milford Dock

Client

Milford Haven Port Authority
Address
Gorsewood Drive, Milford Haven
Pembrokeshire, SA73 3EP
+44 (0)1646 696100
enquiries@mphpa.co.uk
www.mhps.co.uk



Registered office:
Arcadis House
34 York Way
London
N1 9AB

Coordinating office:
Rydon House
Pynes Hill, Rydon Lane
Exeter EX2 5AZ
Tel: 44 (0)1392 374 600

www.arcadis.com

TITLE:

PROPOSED WORKS
SECTION AND ELEVATION

Designed	J.WATLING	Signed	JW	Date	14 JUL 20
Drawn	J.WATLING	Signed	JW	Date	14 JUL 20
Checked	J.BUCKINGHAM	Signed	JB	Date	14 JUL 20
Approved	J.PRESCOTT	Signed	JP	Date	14 JUL 20
Scale:	1:25	Datum:	ODN		
Original Size:	A1	Grid:	OS		
Suitability Code:	S2	Project Number:	10038092		

Suitability Description:
ISSUED FOR INFORMATION

Drawing Number:	Revision:
10038092-ARC-XX-XX-DR-CE-0103	P1