



LOCATION PLAN
NOT TO SCALE



AERIAL VIEW OF SITE
NOT TO SCALE

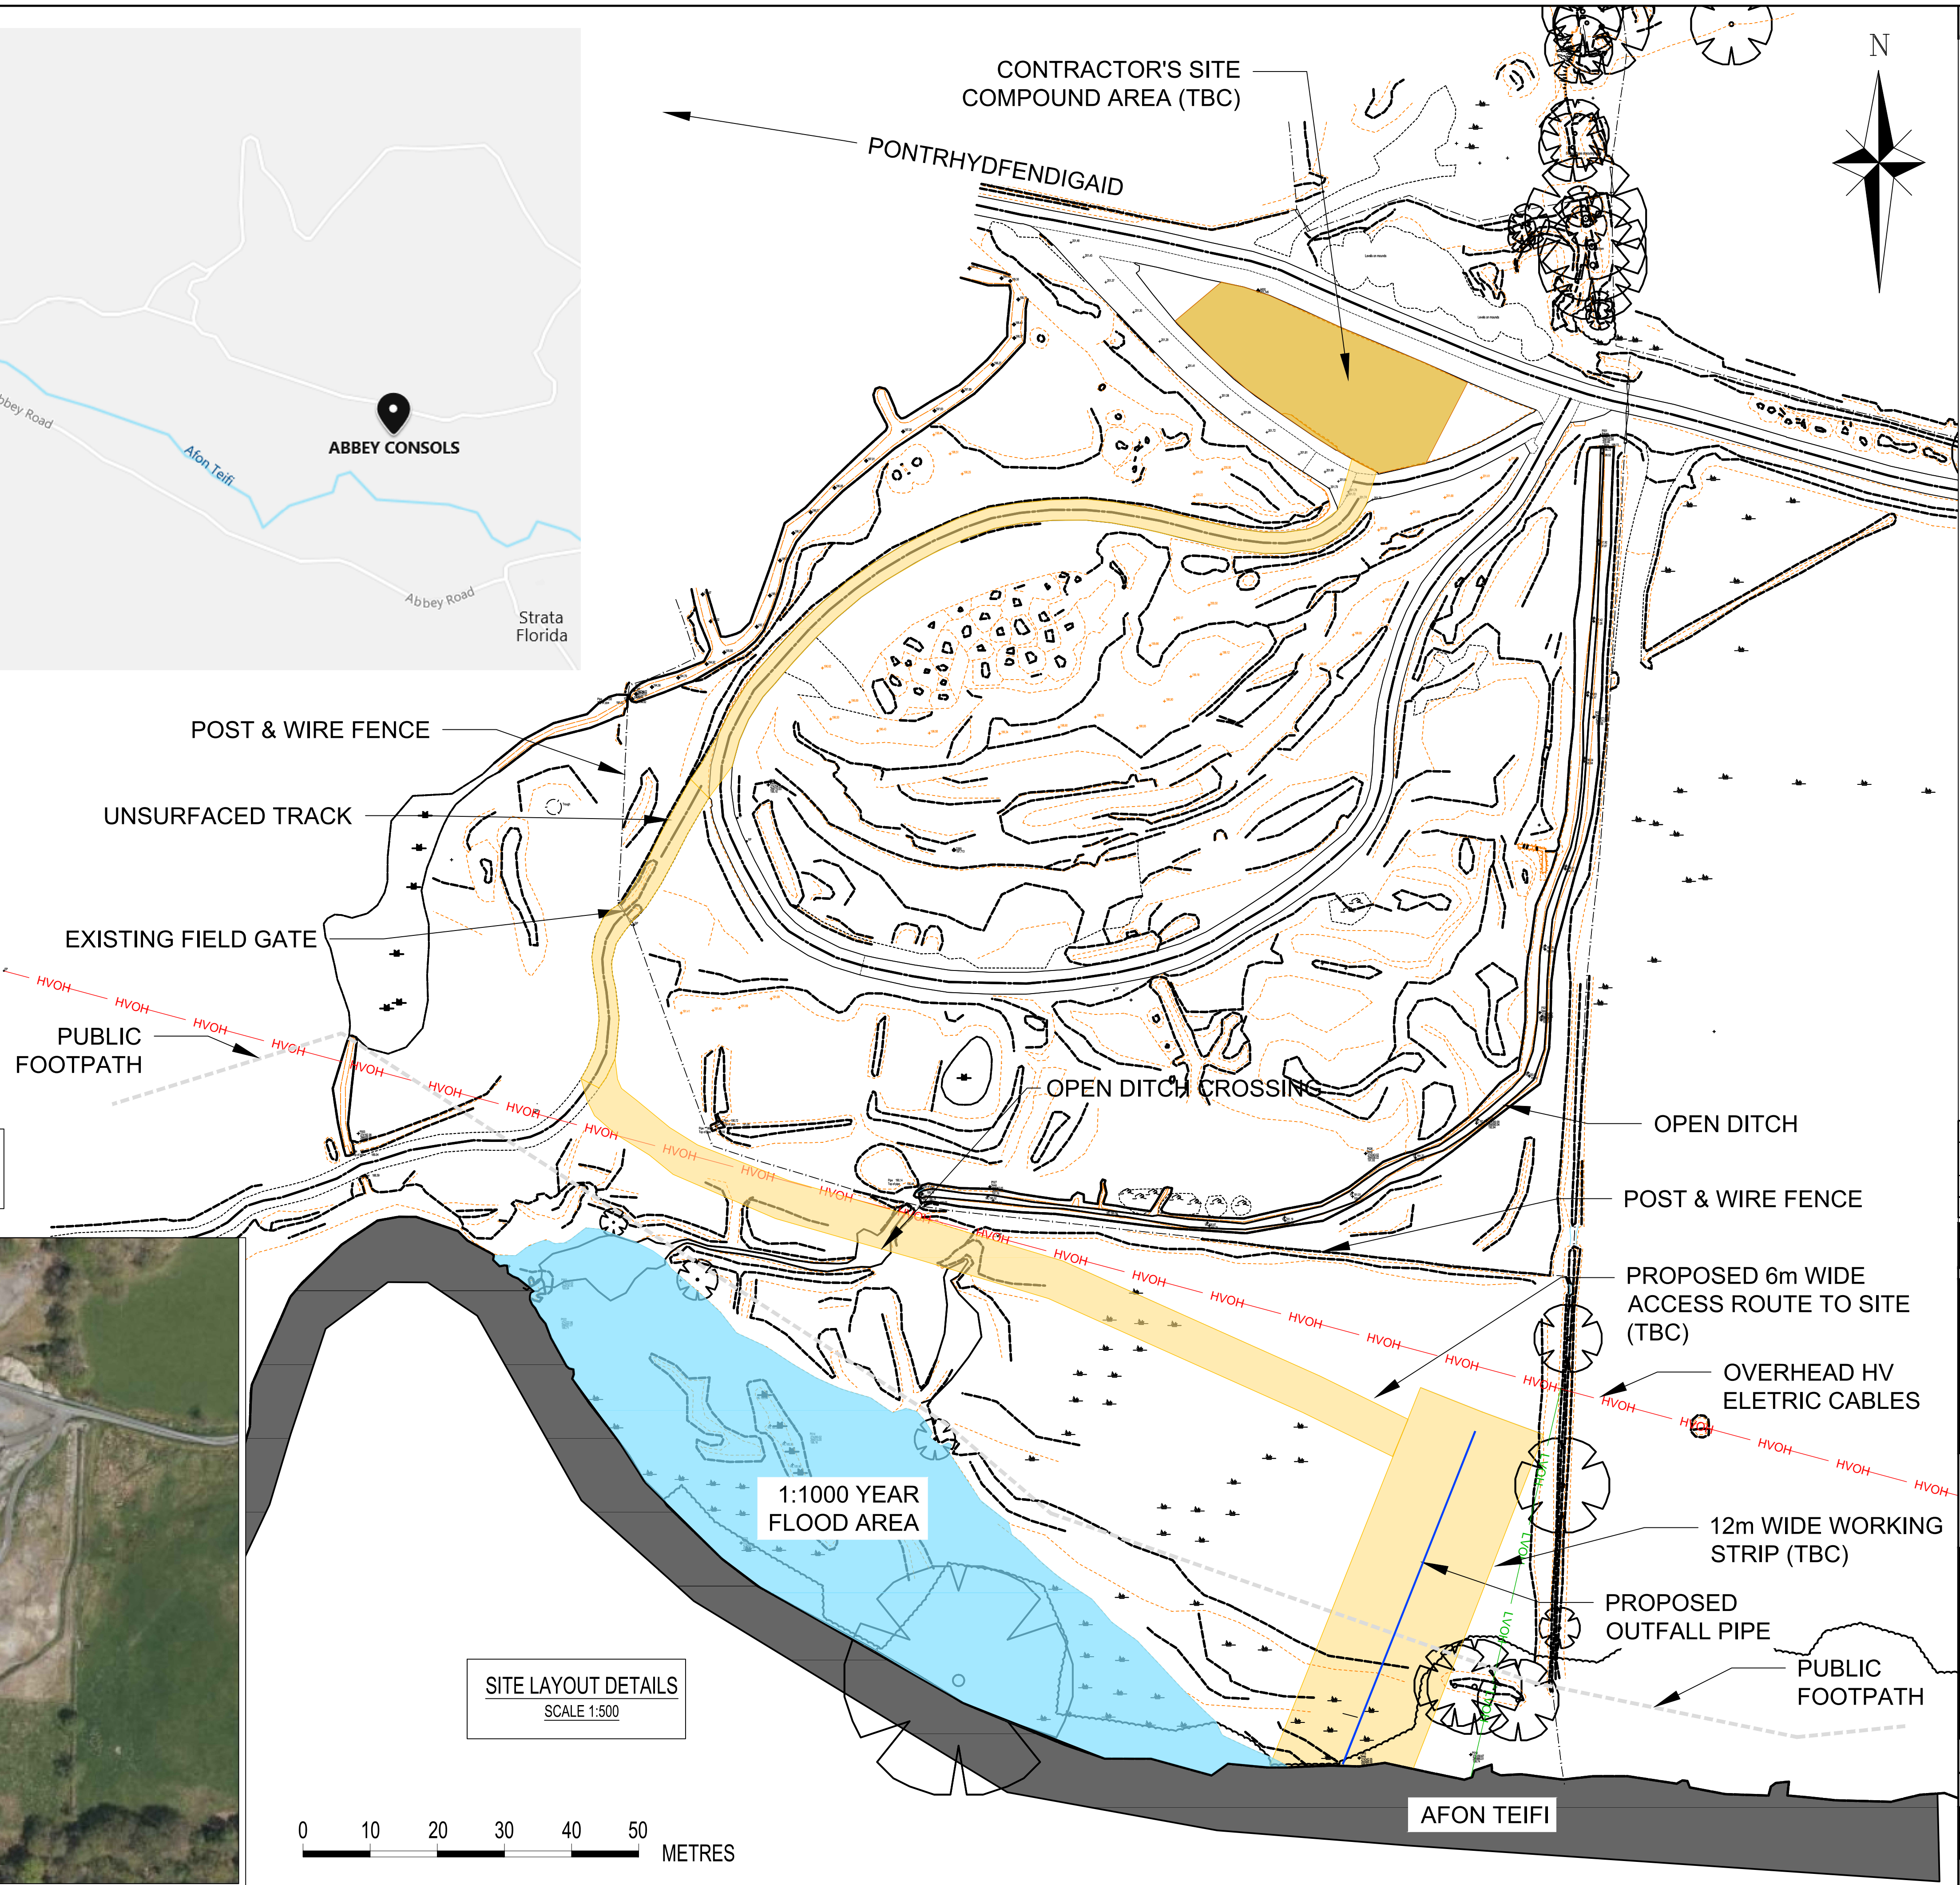

SITE LAYOUT DETAILS
SCALE 1:500

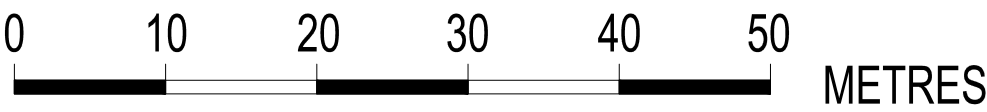

DO NOT SCALE

NOTES

1. ALL LEVELS SHOWN ARE IN METRES (AODN) AND ARE TAKEN FROM THE TOPOGRAPHICAL SURVEY.
2. ALL DIMENSIONS ARE IN MILLIMETRES UNLESS NOTED OTHERWISE.

KEY:

- CONTRACTOR'S COMPOUND AREA (TO BE CONFIRMED)
- SITE AREA, INCLUDING ACCESS (TO BE CONFIRMED)

EXISTING SERVICES KEY:

- HIGH VOLTAGE OVERHEAD (HVOH)
- LOW VOLTAGE OVERHEAD (LVOH)

REV	DATE	BY	DESCRIPTION	CHK	APP
A02	04/09/2020	CGT	MINOR UPDATES	KB	TE
A01	01/07/2020	JW	CONSTRUCTION ISSUE	KB	TE

DRAWING STATUS: A - FIT FOR CONSTRUCTION

wsp

Severn House, Lime Kiln Close, Stoke Gifford, BS34 8SQ, UK
T+ 44 (0) 117 906 2300
wsp.com

CLIENT:

Cyfoeth Naturiol Cymru
Natural Resources Wales

SITE/PROJECT: ABBEY CONSOLS METAL MINE REMEDIATION PROJECT

TITLE: OUTFALL DETAILED DESIGN LOCATION PLAN

SCALE @ A1:	CHECKED:	APPROVED:
AS SHOWN	KB	TE
PROJECT NO:	DESIGNED:	DRAWN:
70041881	JW	JW
DATE:	DATE:	DATE:
September 20	September 20	September 20

DRAWING NO:	REV:
70041881-100-A02	A02

© WSP UK Ltd