


Filter Ref.	Area/Equipment Served
B01	MDF Finishing Line Sander
B02	MDF Finishing Line Kontra Saws
B03	MDF 2 Cross Cut Saw & Hoggers
B04	MDF 1 Cross Cut Saw & Hoggers
B05	MDF 1 404+405 De-dust
B06	MDF 2 Forming Extraction 423
B07	Particle Board General Line Extraction (423)
B08	Particle Board Hamatec Dust Cleaning
B09	Particle Board Core Layer De-dust
B10	Particle Board Surface Layer De-dust
B11	Particle Board Conidur De-dust
B12	Particle Board Mat Former
B13	Particle Board Sander
B14	Tongue & Groove
B15	Particle Board Cross Cut Saw & Hoggers
B16	Melemine Faced P1 Press & Lath Machine
B17	Melemine Faced P2 MF Press
B18	Melemine Faced P3 MF Press
B19	Melemine Faced P4 MF Press
B20	Particle Board Pre-screening Zeno Extraction
B21	Particle Board Pre-screening Air Grader
B22	MDF 1 & 2 Boardbreaker Filter
B23	Chip Preparation Building TST Filter 1
B24	Chip Preparation Building TST Filter 2
B25	Chip Preparation Building - Line No.1
B26	Chip Preparation Building - Line No.2
B27	Kronoplus Extraction Silo Filter
B28	Kronoplus Worktop Line
B29	Kronoplus Flooring Line No.2 & Selco Saw
B30	Kronoplus Flooring Line No.1
B31	Kronoplus Flooring Line No.3

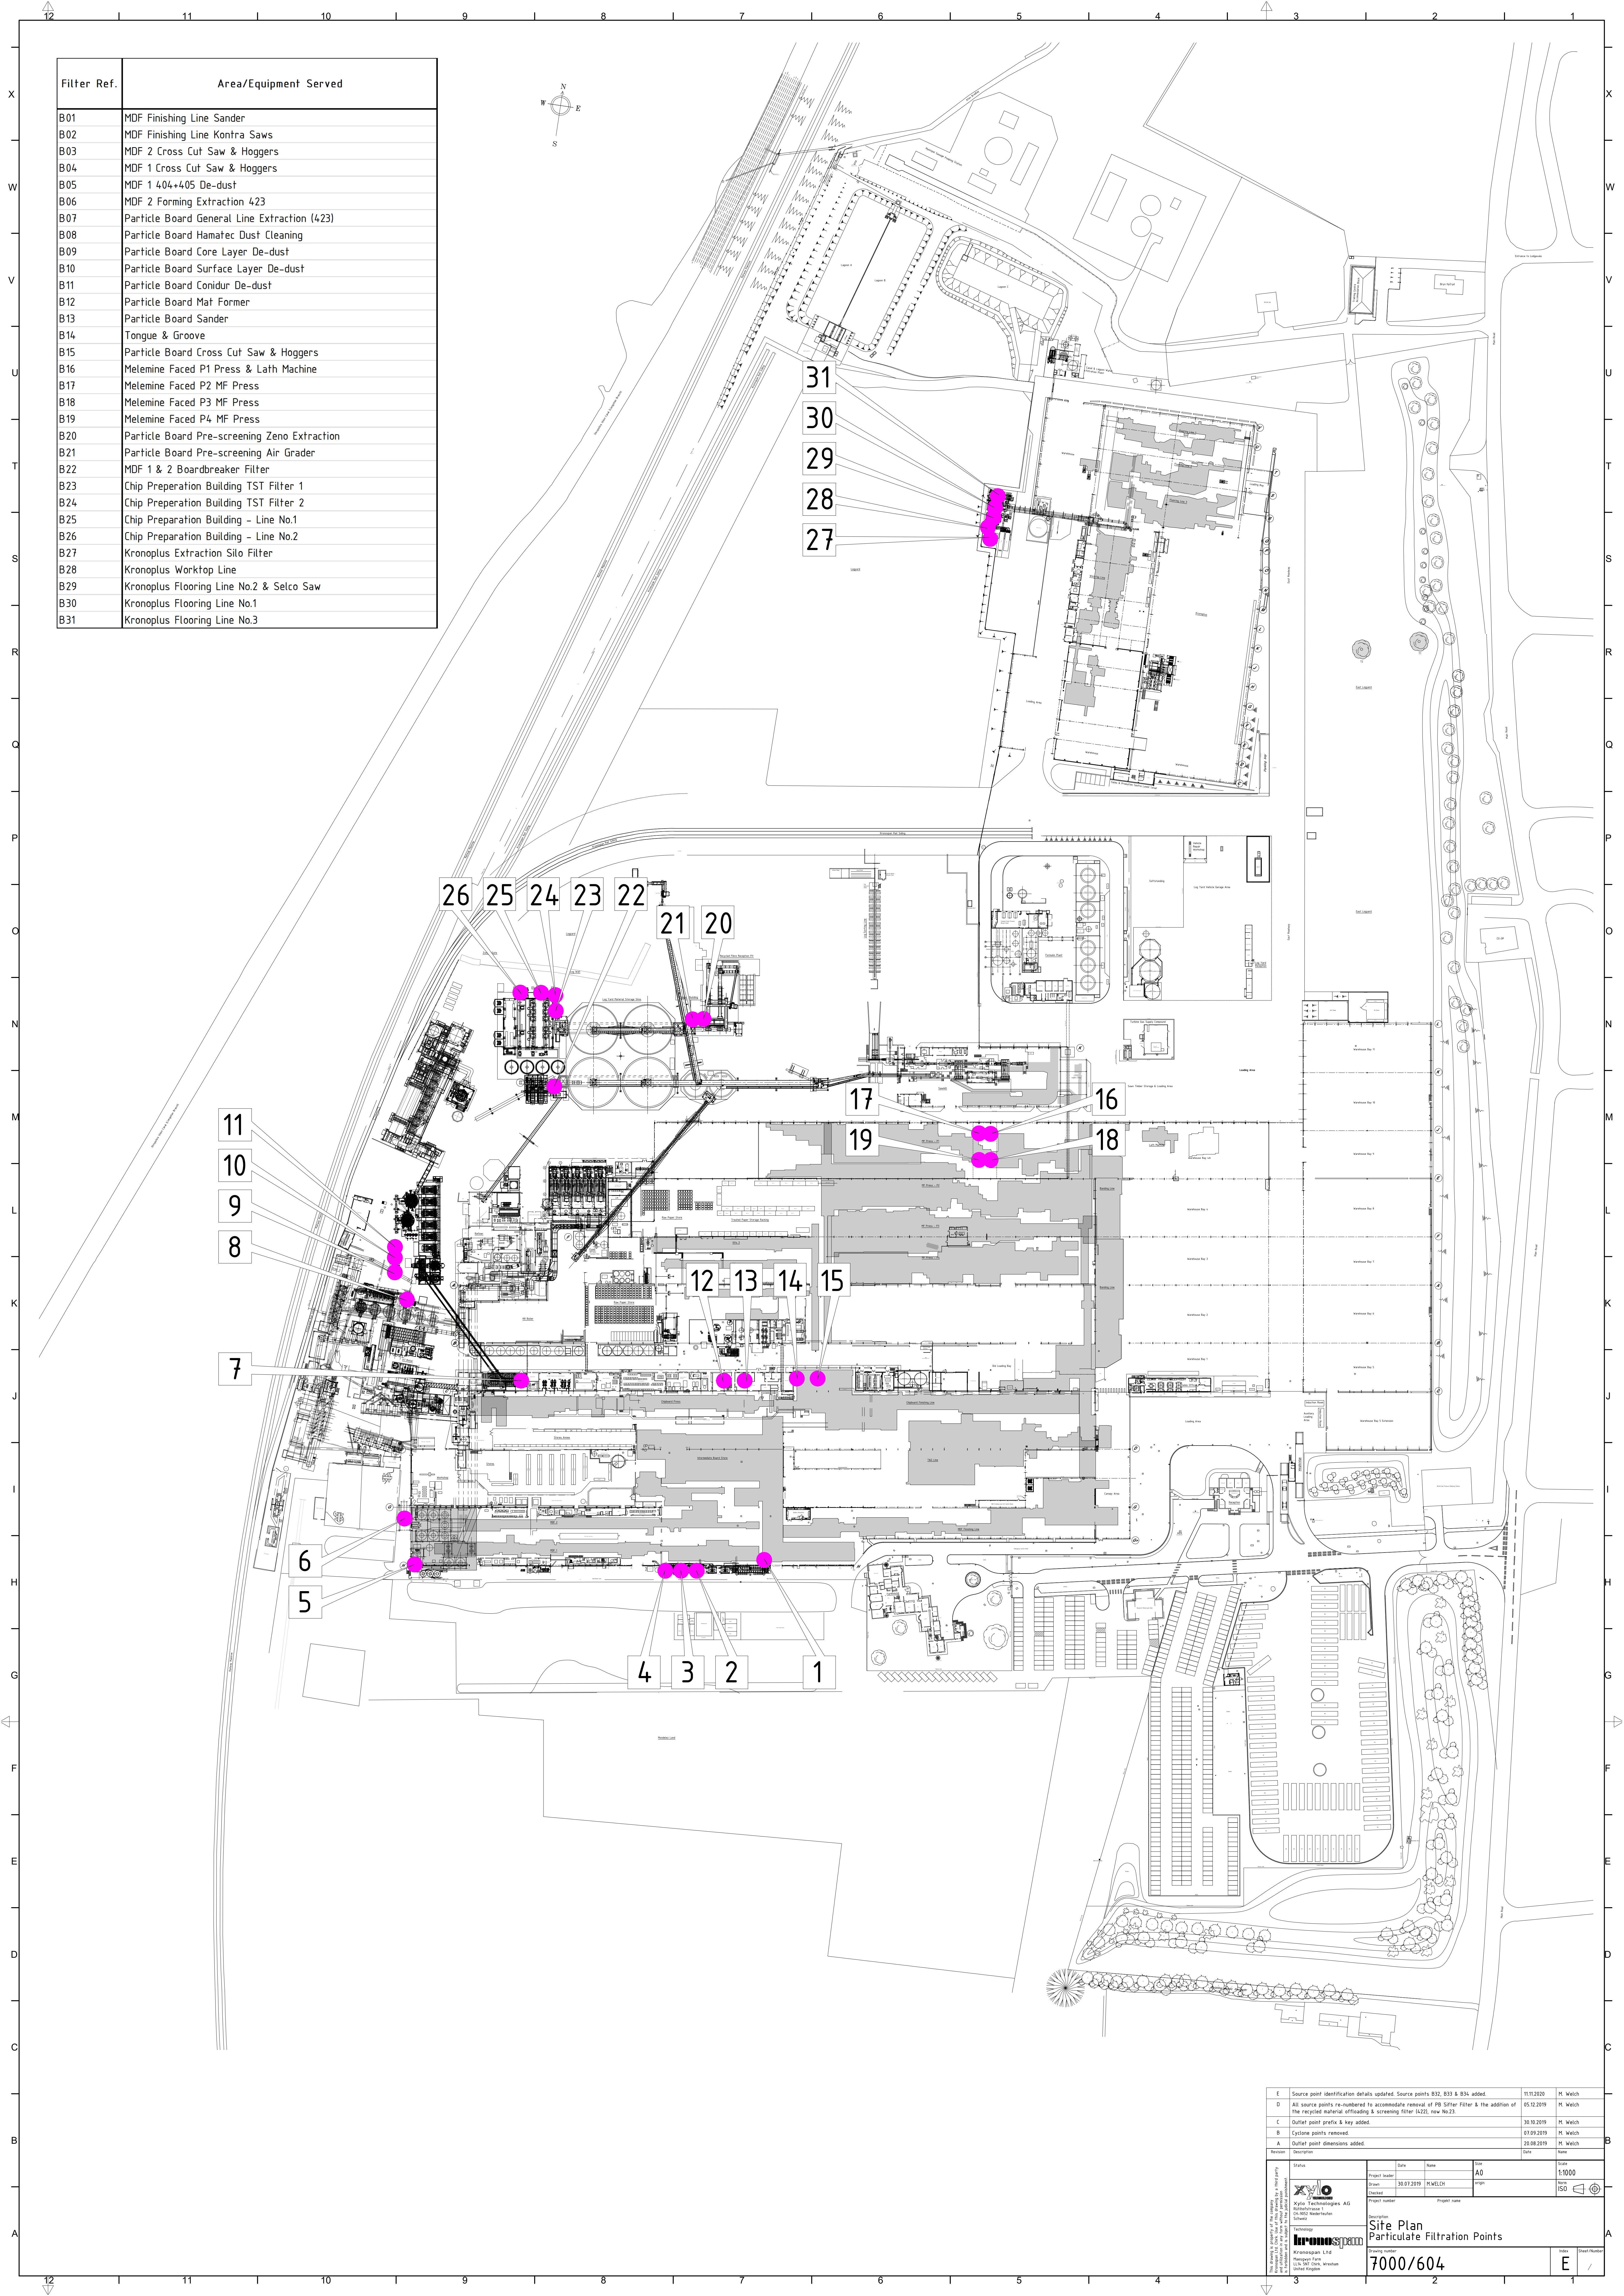

E	Source point identification/updates updated. Source points B33, B35 & B36 added.	11/11/2020	M. Welch
E	Source point no-removed to accommodate removal of PB Sifter Filter & the addition of the recycled material offloading & screening filter (u22), now No.23.	05/12/2019	M. Welch
C	Outlet point prefix & key added	30/10/2019	M. Welch
B	Outlet points removed	19/03/2019	M. Welch
A	Outlet point dimensions added	28/08/2017	M. Welch
Revision	Description	Date	Name
	State	Date	Drawn
	Project name	30/07/2019	A0
	Project number	100000000	1:Scale
	Client	M.WELCH	ISO
	Project name	crn	ISO
	Description		
	Site Plan		
	Particulate Filtration Points		
	Company name		
	7000/604		
	Index		
	E		