


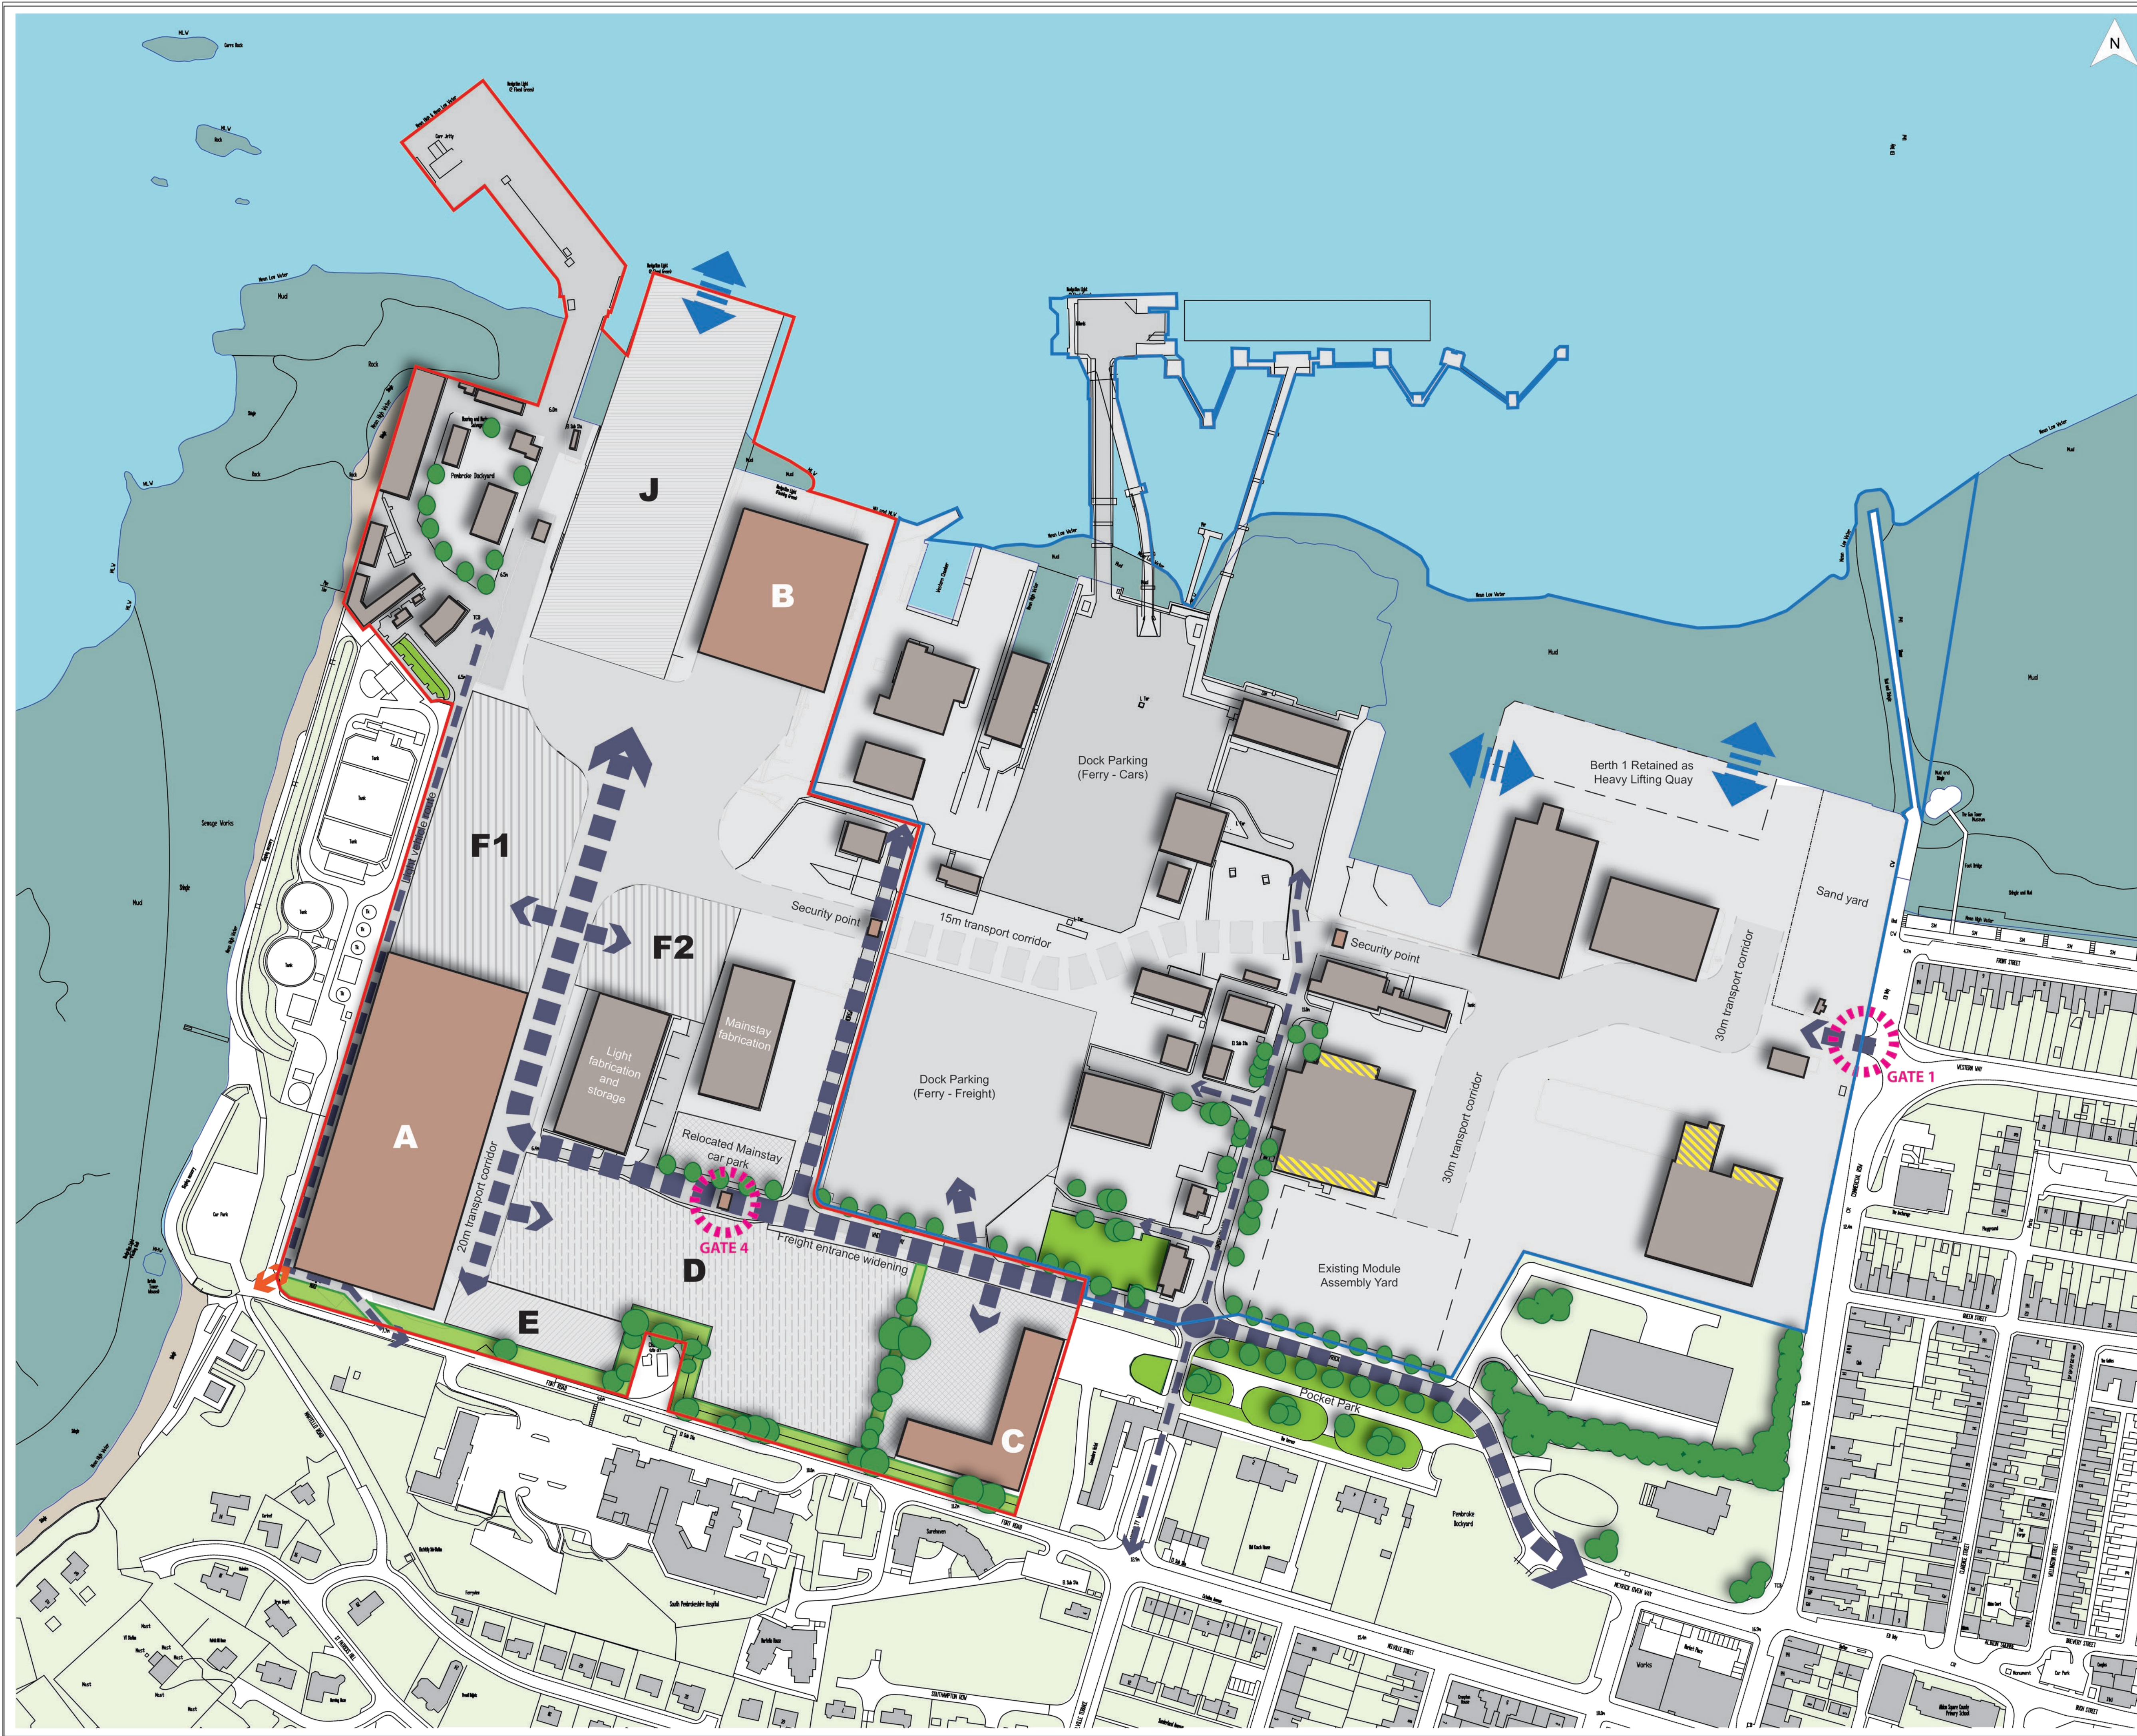

© 2018 RPS Group

Notes

1. This drawing has been prepared in accordance with the scope of RPS's appointment with its client and is subject to the terms and conditions of that appointment. RPS accepts no liability for any use of this document other than by its client and only for the purposes for which it was prepared and provided.

2. If received electronically it is the recipients responsibility to print to correct scale. Only written dimensions should be used.

- Application boundary
3.63 ha (33.68 acres)
- Proposed buildings
- Existing buildings to be retained
- Proposed transport corridor
- 10m ecology corridor
- Mean Low Water
- Mud / Mean High Water
- Proposed Multi-use laydown/
assembly yard Areas
- Security gate/check point
- Key movement Routes
- Pedestrian Access
- Ship Access
- Landscaping
- Key Access Points
- Existing Annexes Refurbished
(subject to separate LBC applications)

Proposed High Quality Fabrication Facility
A – Fabrication building for sub-assemblies and marine engineering related activities (11,900sqm) – (170m X 70m and 40m to ridge)
F1 – External/open multi-use laydown and final assembly area (9,112sqm)
F2 – External/opn multi-use laydown and assembly area (3,836sqm)

Proposed High Bay Ship Repair and Fabrication Facility
B – High bay ship repair and fabrication building (4,900sqm) – (75m X 65m and 40m to ridge)

Proposed Slipway and Transition Area
J – Slipway and large open transition area (13,051sqm) – required to transfer completed components to the slipway and to allow large vessels to be moved to/from the high bay ship repair and fabrication building (Building B)

Proposed Light Assembly and Maintenance Facility
C – Light assembly and maintenance building (2,500sqm) – (129m X 20m and 10m to ridge)
C1 – Light assembly and maintenance external storage and parking area (5,000sqm)

Proposed Batching Plant
D – Open batching plant and storage area (15,584sqm)

Proposed Employee Car Park
E – Employee car park

The building sizes are indicative parameters only and will be adjusted to suit exact requirements.
The transport corridors will allow smaller completed modules or vessels to be transported to/from the existing heavy lift quay or partially completed sub-assemblies to be transported to/from the existing module assembly yard.
The light vehicle route is to allow access from Fort Road to the area occupied by Switzer.

RPS

260 Park Avenue, Aztec West, Almondsbury,
Bristol, South Gloucestershire, BS32 4SY

T: +44(0)1454 853000 E: rps@rpsgroup.com F: +44(0)1454 205820

Client Milford Haven Port Authority

Project Pembroke Dock Marine

Title Draft Proposed Masterplan

Status Draft
Drawn By AW/PO
PM/Checked by DW

Job Ref JPW1115
Scale @ A1
1:1500
Date Created Jan 2018

Drawing Number JPW1115-04
Rev B