



Site Block Plan as existing
1:250 scale

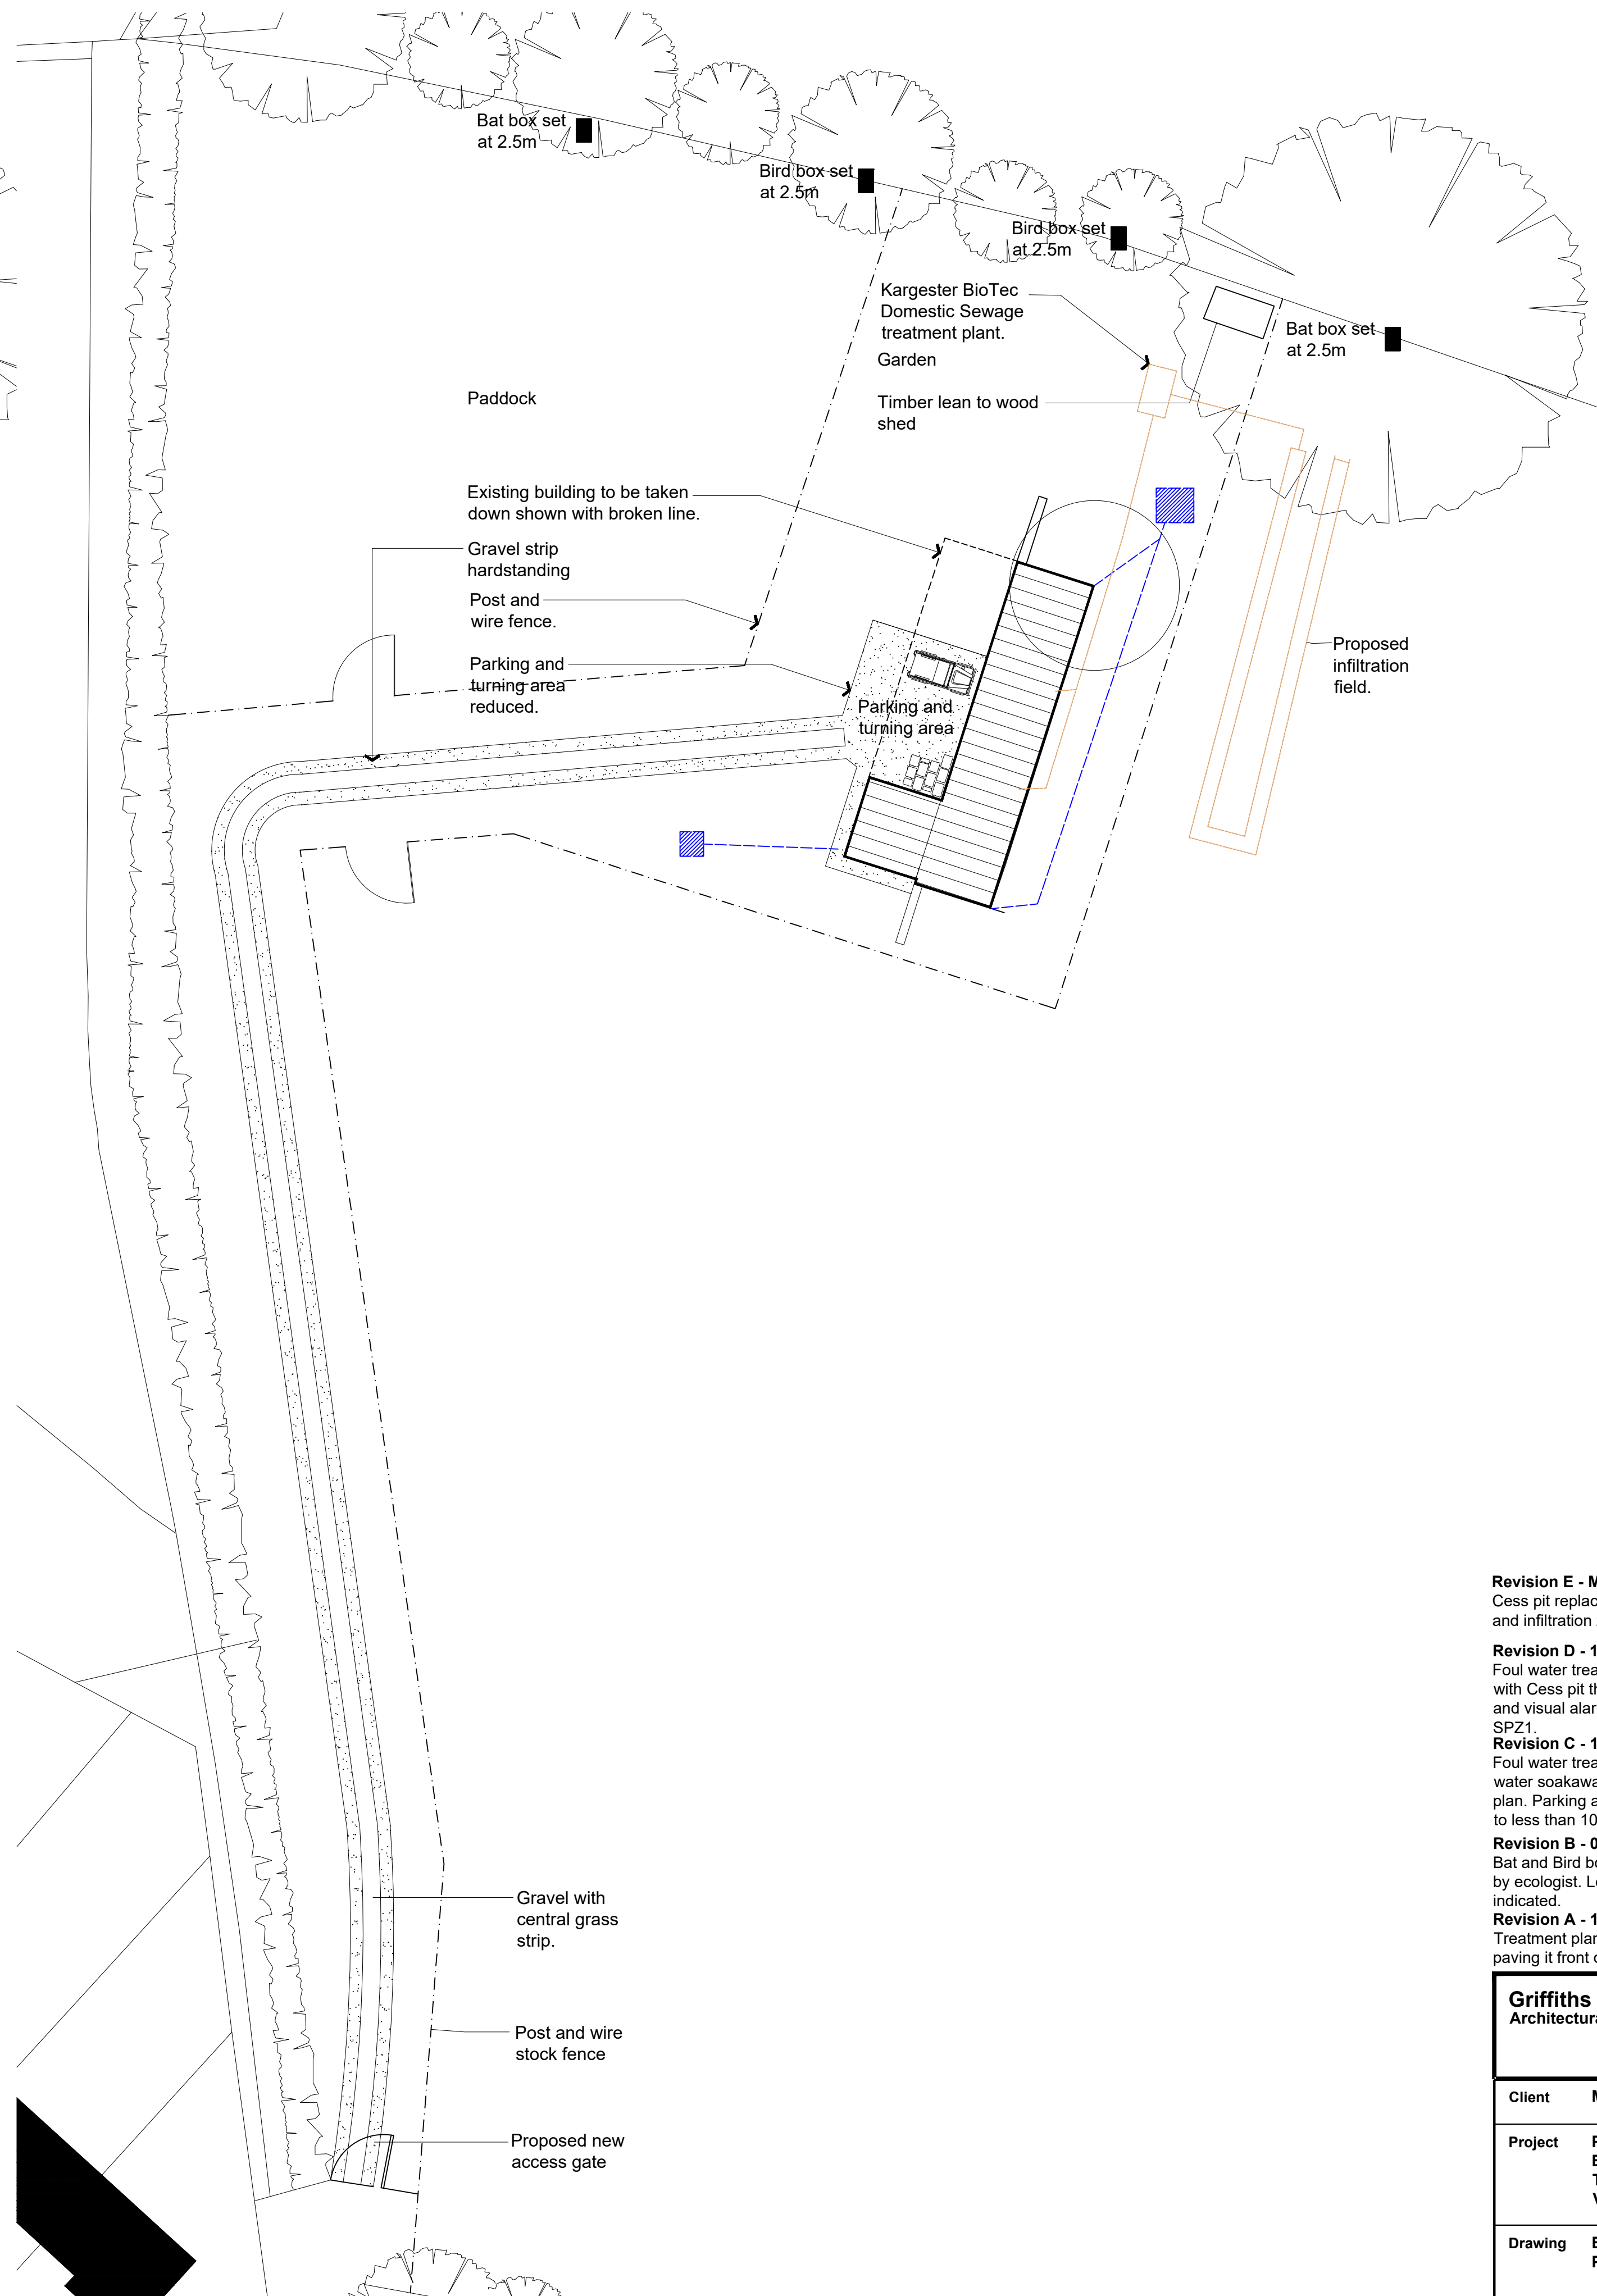

Site Block Plan as proposed
1:250 scale

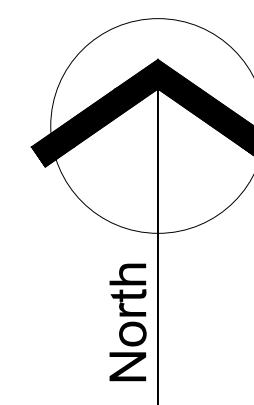

Revision E - March 2021
Cess pit replaced with treatment plant and infiltration zone indicated.

Revision D - 16 June 2020
Foul water treatment plant replaced with Cess pit that is fitted with audible and visual alarm in order to protect SPZ1.

Revision C - 14 April 2020
Foul water treatment plant and surface water soakaway drainage indicated on plan. Parking and turning area reduced to less than 100m2.

Revision B - 04 December 2019
Bat and Bird boxes added as requested by ecologist. Lean to for swallows indicated.

Revision A - 12 June 2019
Treatment plan position altered and paving in front of dwelling omitted.

Griffiths Design. Architectural Technologists. <div>Tel: 07969446621 Email: griffithsdesign@outlook.com</div>			
Client	Mr & Mrs Bourne		
Project	Proposed Conversion of Existing Building at; Ty dda, Varteg		
Drawing	Existing and Proposed Site Block Plans		
Date	September 2018	Scale	1:250 @ A1
Drawn by	JG	Drawing No [BD] 03E	
Checked by	***		
Revision			

