
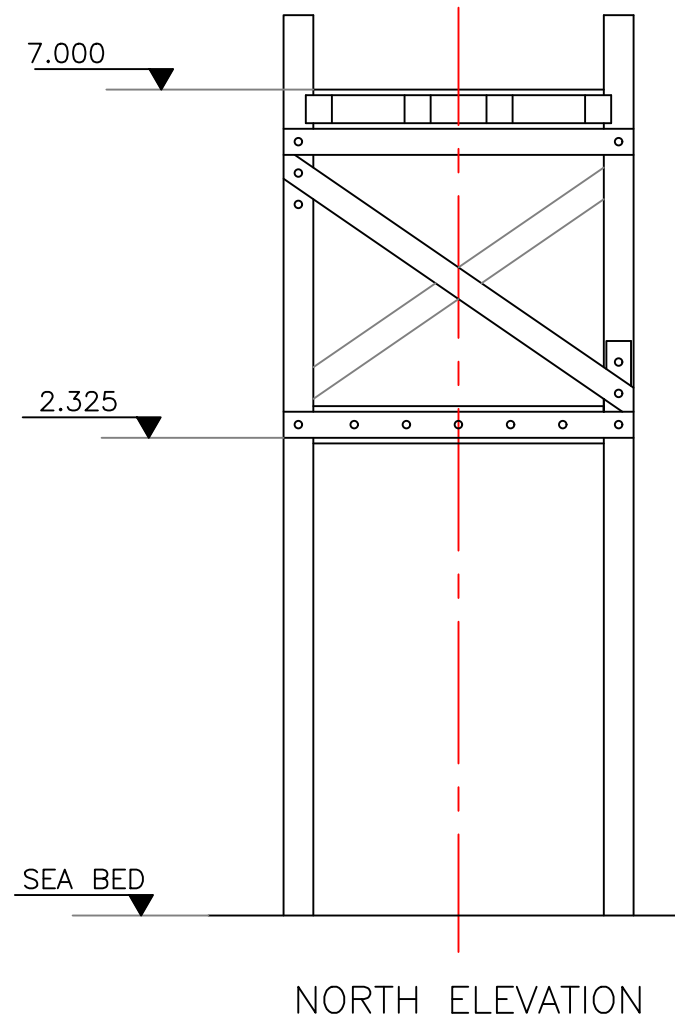


○ All repair work detailed in Green

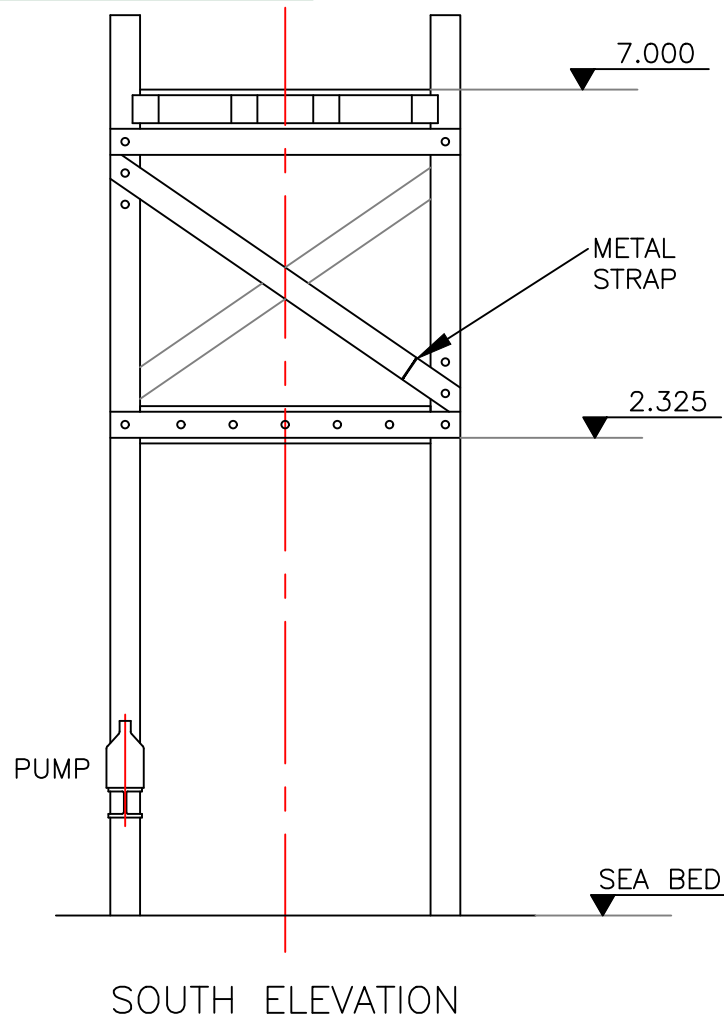

CEMEX UK Operations Limited
Engineering Services
CEMEX House, Evreux Way,
Rugby, Warwickshire.
CV21 2DT



Telephone 01788 542111
Facsimile 01788 564455

Revisions				
	A	REVISED TO SHOW WORKS SCHEDULED FOR 2021 REPAIRS	19AUG20	DH
	O	ORIGINAL		DRAWN
The information contained in this drawing is the property of CEMEX. It should not be reproduced partially or totally without written authorisation from CEMEX				

Drawn By	ADG
Date	20 JAN 2011
Scale(s)	1 : 100 @ A4
Chkd/Model(s)	-----

Company	CEMEX UK MATERIALS LIMITED		
Site	RAYNES QUARRY JETTY		
Title	ELEVATION OF JETTY TIMBER PILE 1		
Drawing No.	TD 11002	SHT 1 OF 39	Rev A

○ All repair work detailed in Green

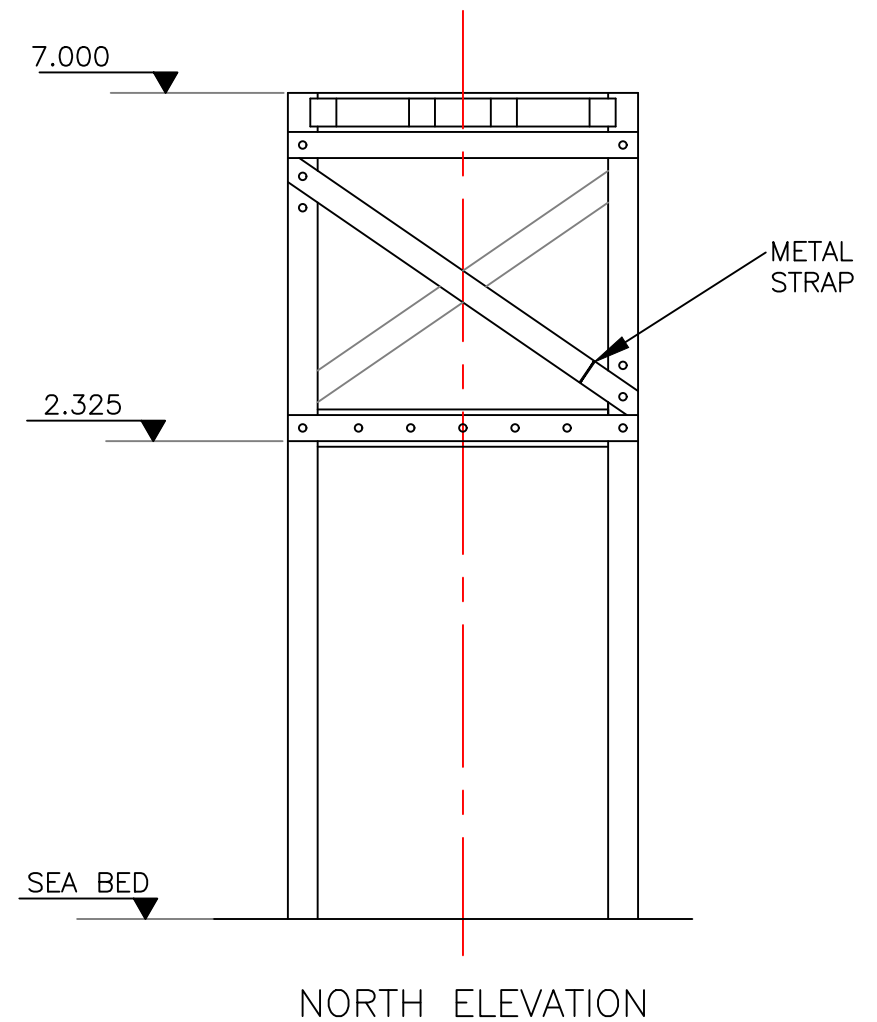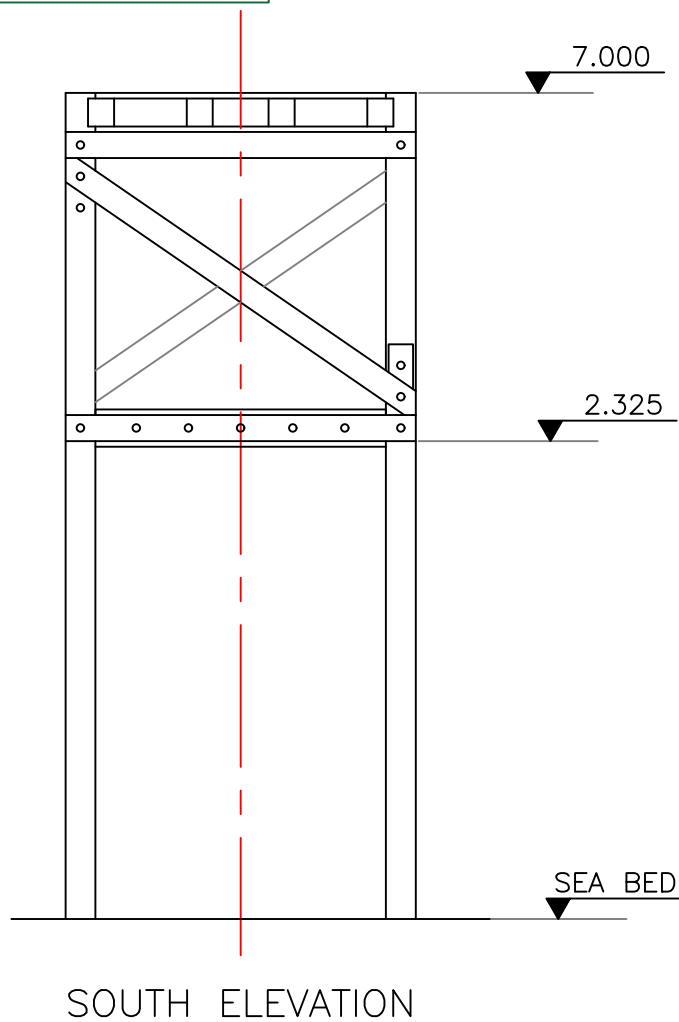

CEMEX UK Operations Limited
Engineering Services
CEMEX House, Evreux Way,
Rugby, Warwickshire.
CV21 2DT



Telephone 01788 542111
Facsimile 01788 564455

Revisions				
	A	REVISED TO SHOW WORKS SCHEDULED FOR 2021 REPAIRS	19AUG20	DH
	O	ORIGINAL		DRAWN
The information contained in this drawing is the property of CEMEX. It should not be reproduced partially or totally without written authorisation from CEMEX				

Drawn By	ADG
Date	20 JAN 2011
Scale(s)	1 : 100 @ A4
Check/Model(s)	*****

Company	CEMEX UK MATERIALS LIMITED		
Site	RAYNES QUARRY JETTY		
Title	ELEVATION OF JETTY TIMBER PILE 2		
Drawing No.	TD 11002	SHT 2 OF 39	Rev A

○ All repair work detailed in Green

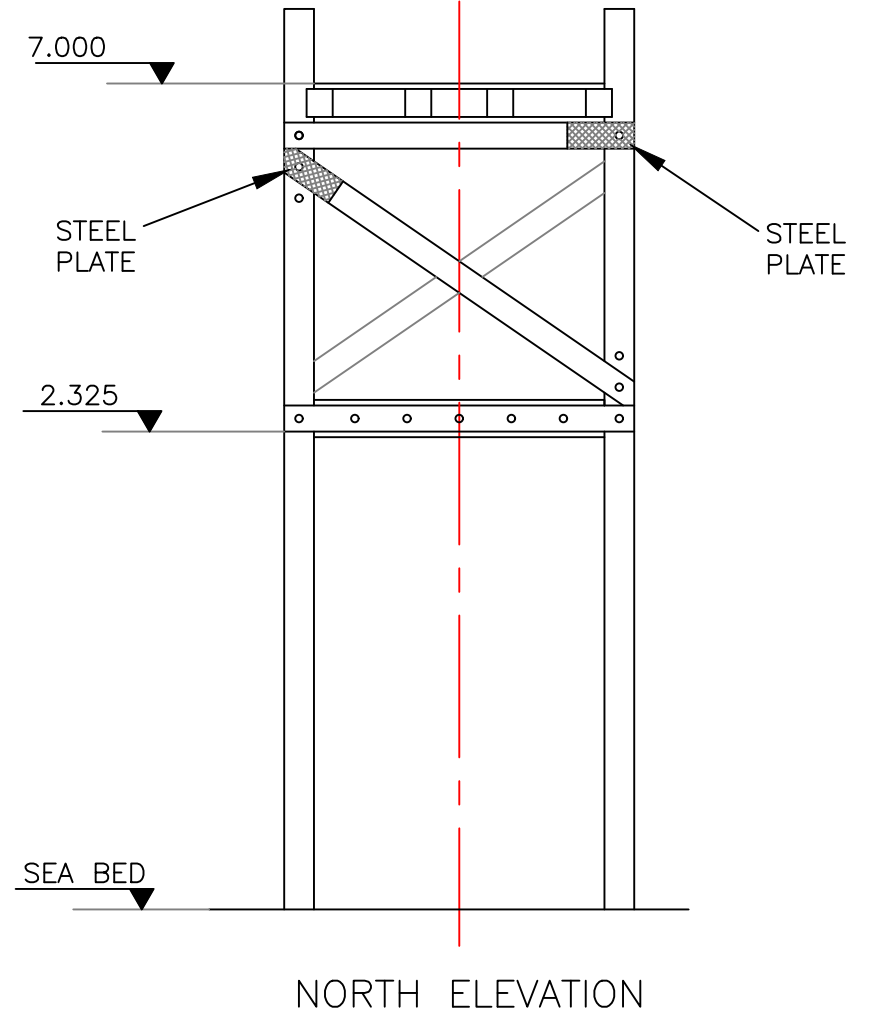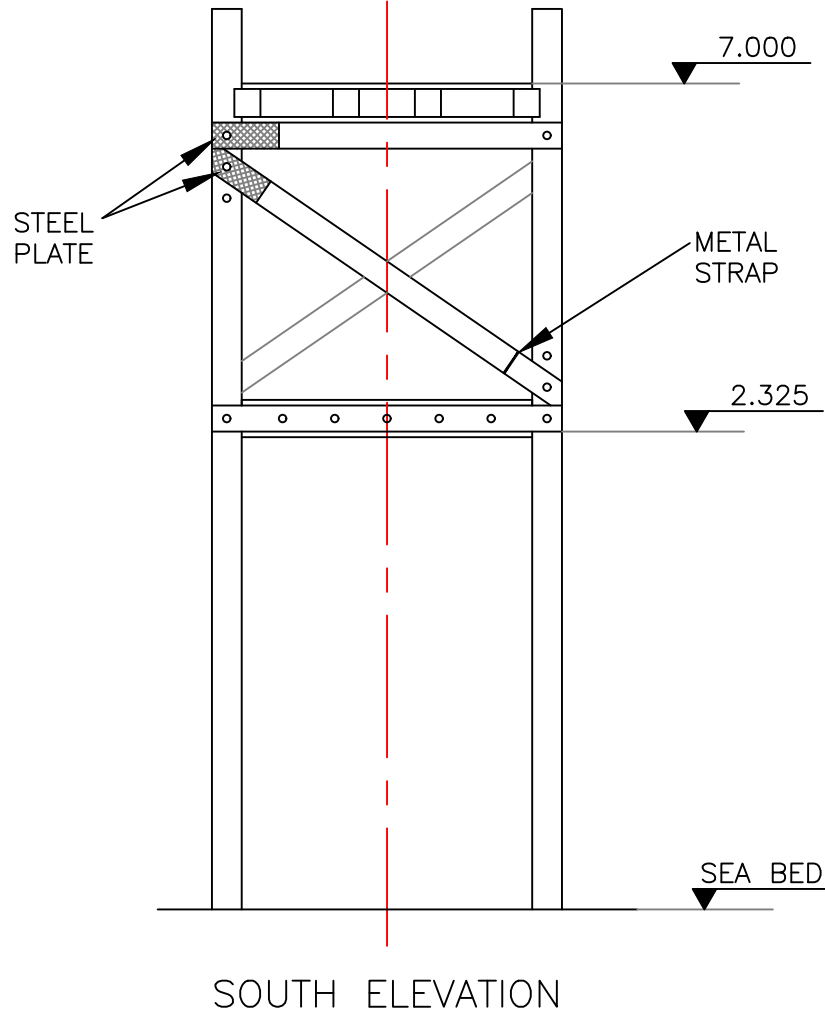

CEMEX
 CEMEX UK Operations Limited
 Engineering Services
 CEMEX House, Evreux Way,
 Rugby, Warwickshire.
 CV21 2DT



Telephone 01788 542111
 Facsimile 01788 564455

Revisions				
	A	REVISED TO SHOW WORKS SCHEDULED FOR 2021 REPAIRS	19AUG20	DH
	O	ORIGINAL		
The information contained in this drawing is the property of CEMEX. It should not be reproduced partially or totally without written authorisation from CEMEX				

Drawn By	ADG
Date	20 JAN 2011
Scale(s)	1 : 100 @ A4
Chkd/Model(s)	*****

Company	CEMEX UK MATERIALS LIMITED		
Site	RAYNES QUARRY JETTY		
Title	ELEVATION OF JETTY TIMBER PILE 3		
Drawing No.	TD 11002	SHT 3 OF 39	Rev A

○ All repair work detailed in Green

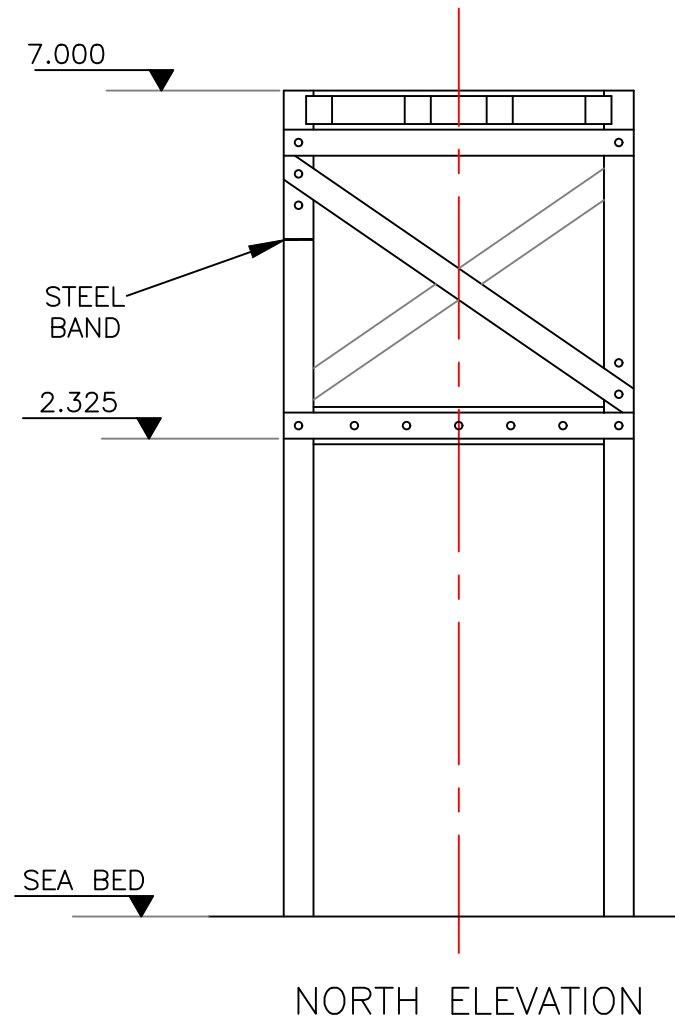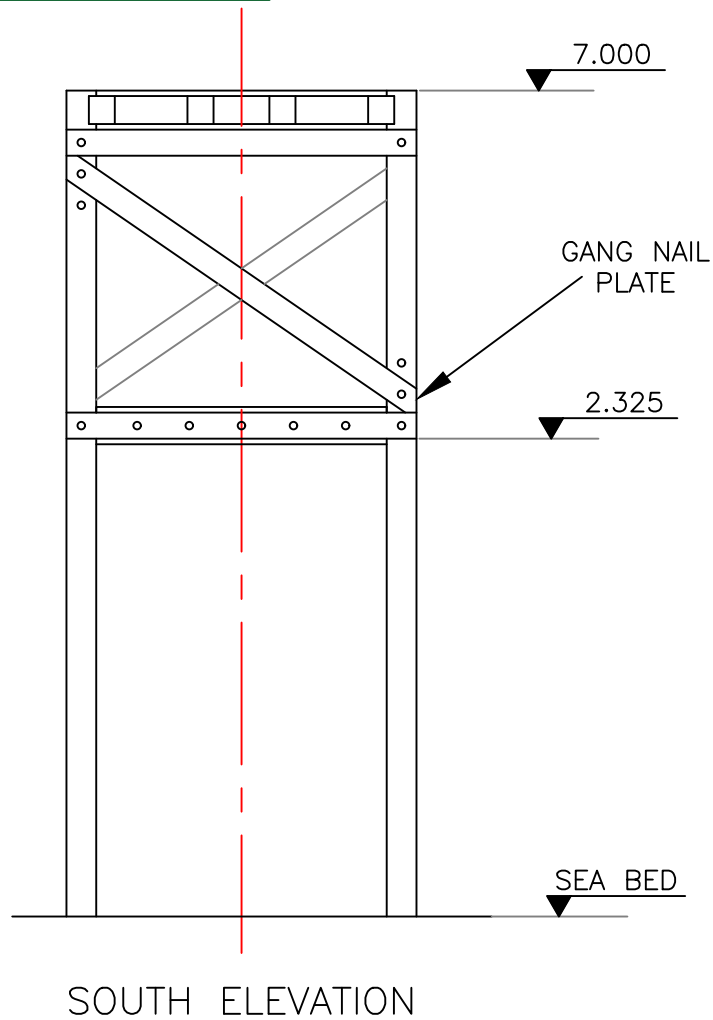

CEMEX
CEMEX UK Operations Limited
 Engineering Services
 CEMEX House, Evreux Way,
 Rugby, Warwickshire.
 CV21 2DT

Telephone 01788 542111
 Facsimile 01788 564455


Revisions				
	A	REVISED TO SHOW WORKS SCHEDULED FOR 2021 REPAIRS	19AUG20	DH
	O	ORIGINAL		DRAWN
The information contained in this drawing is the property of CEMEX. It should not be reproduced partially or totally without written authorisation from CEMEX				

Drawn By	ADG
Date	20 JAN 2011
Scale(s)	1 : 100 @ A4
Check/Model(s)	-----


Company	CEMEX UK MATERIALS LIMITED		
Site	RAYNES QUARRY JETTY		
Title	ELEVATION OF JETTY TIMBER PILE 4		
Drawing No.	TD 11002	SHT 4 OF 39	Rev A

○ All repair work detailed in Green

Install 2 x
steel bands

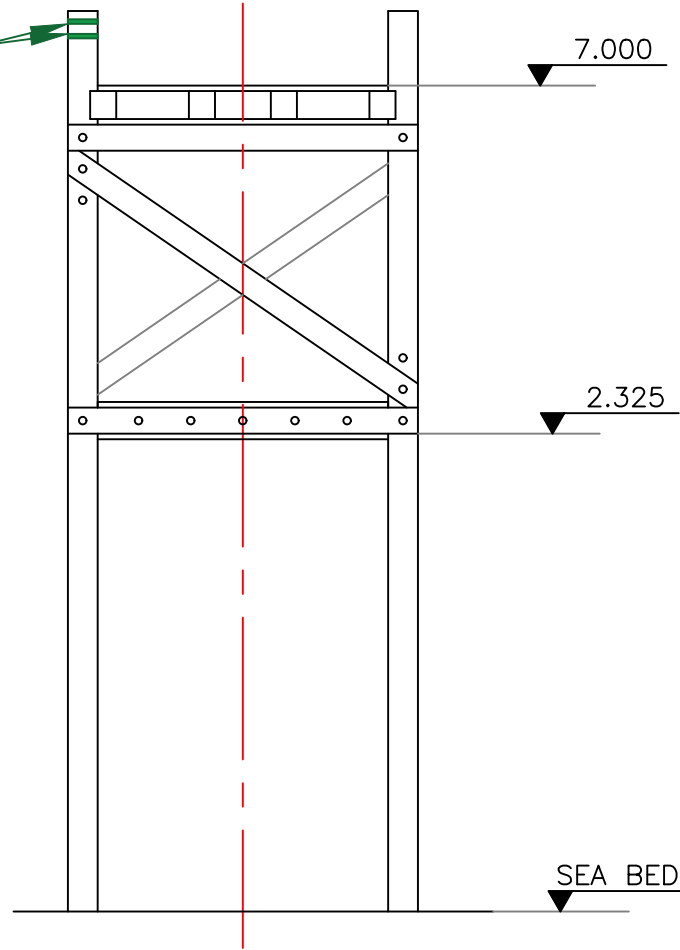

SOUTH ELEVATION

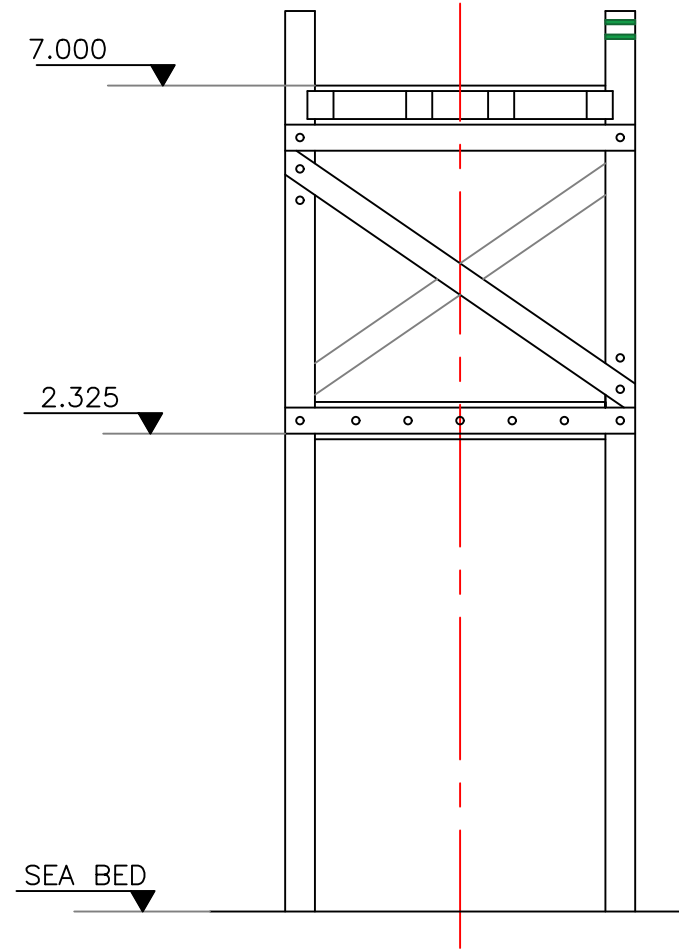

NORTH ELEVATION



CEMEX UK Operations Limited
Engineering Services
CEMEX House, Evreux Way,
Rugby, Warwickshire.
CV21 2DT

Telephone 01788 542111
Facsimile 01788 564455



Revisions				
	A	REVISED TO SHOW WORKS SCHEDULED FOR 2021 REPAIRS	19AUG20	DH
	O	ORIGINAL		DRAWN
The information contained in this drawing is the property of CEMEX. It should not be reproduced partially or totally without written authorisation from CEMEX				

Drawn By	ADG
Date	20 JAN 2011
Scale(s)	1 : 100 @ A4
Check/Model(s)	-----

Company	CEMEX UK MATERIALS LIMITED		
Site	RAYNES QUARRY JETTY		
Title	ELEVATION OF JETTY TIMBER PILE 5		
Drawing No.	TD 11002	SHT 5 OF 39	Rev A

○ All repair work detailed in Green

Install steel band

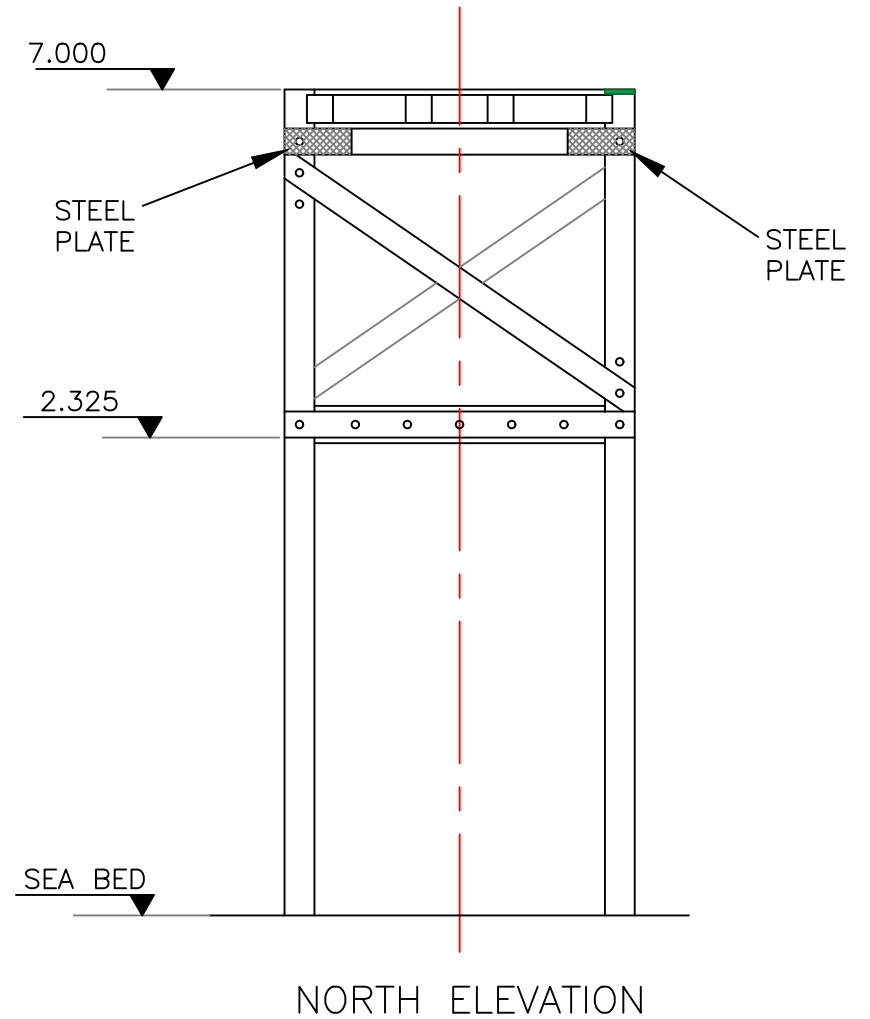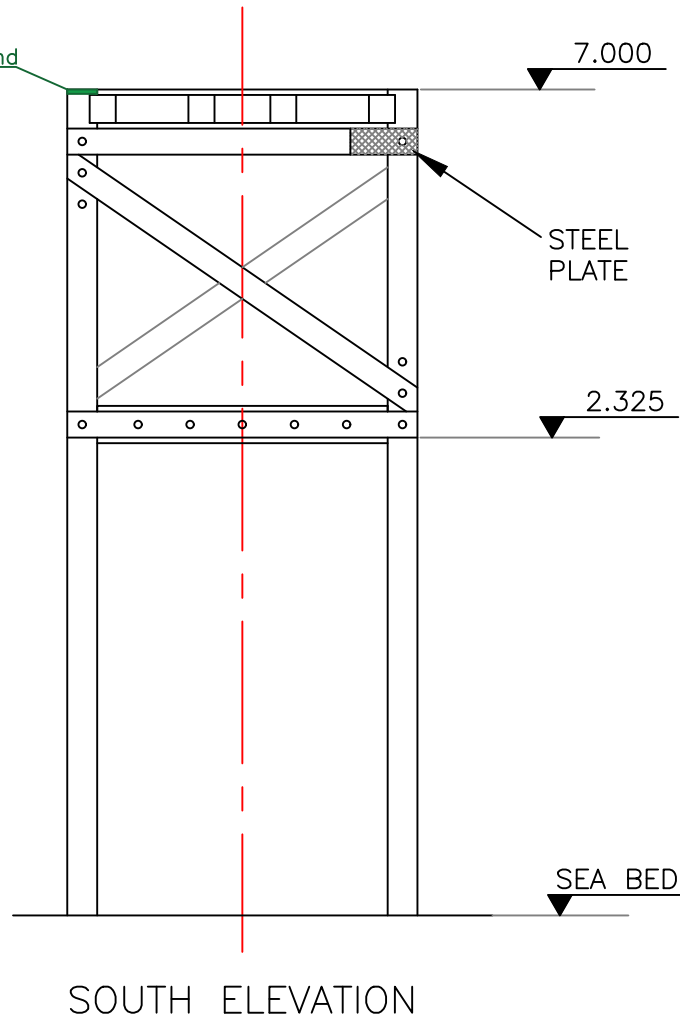

CEMEX UK Operations Limited
Engineering Services
CEMEX House, Evreux Way,
Rugby, Warwickshire.
CV21 2DT


Telephone 01788 542111
Facsimile 01788 564455

Revisions				
	A	REVISED TO SHOW WORKS SCHEDULED FOR 2021 REPAIRS	19AUG20	DH
	O	ORIGINAL	DATE	DRAWN
The information contained in this drawing is the property of CEMEX. It should not be reproduced partially or totally without written authorisation from CEMEX				


Drawn By	ADG
Date	20 JAN 2011
Scale(s)	1 : 100 @ A4
Chkd/Model(s)	*****

Company	CEMEX UK MATERIALS LIMITED		
Site	RAYNES QUARRY JETTY		
Title	ELEVATION OF JETTY TIMBER PILE 6		
Drawing No.	TD 11002	SHT 6 OF 39	Rev A

○ All repair work detailed in Green

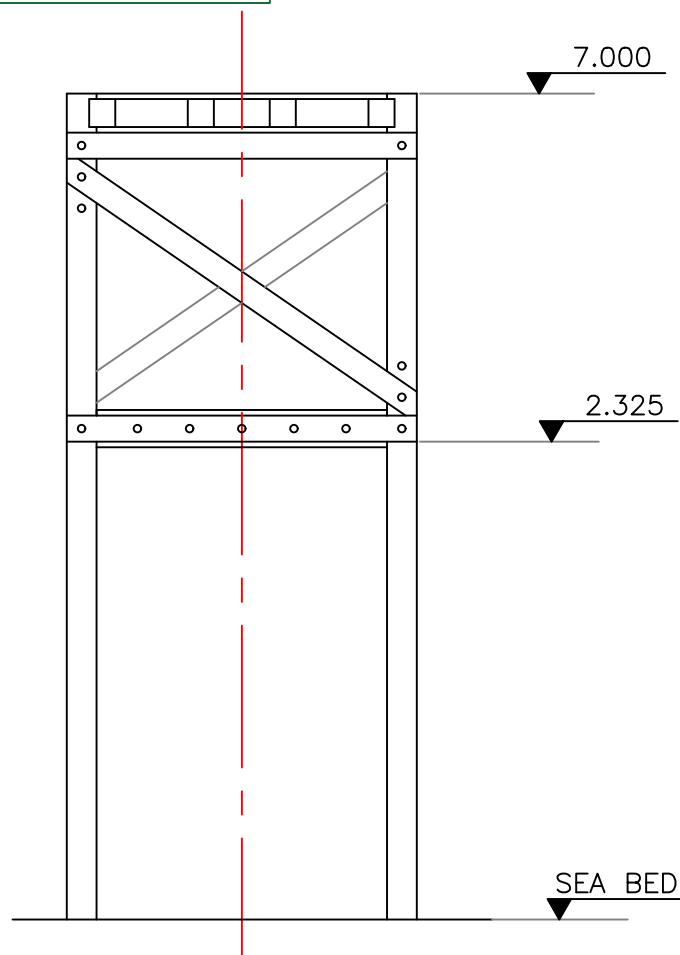

SOUTH ELEVATION

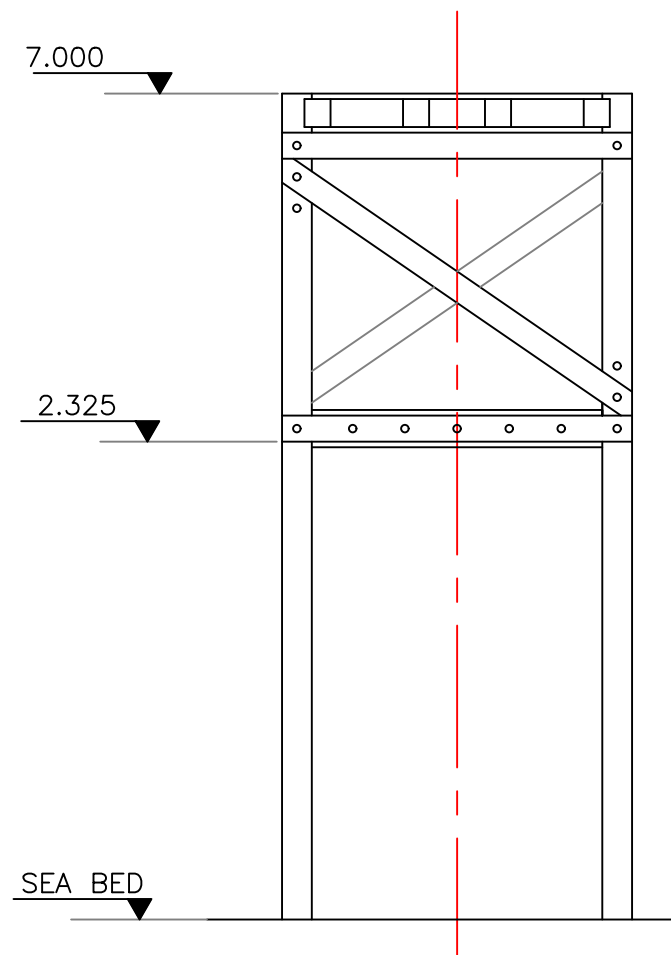

NORTH ELEVATION



CEMEX UK Operations Limited
Engineering Services
CEMEX House, Evreux Way,
Rugby, Warwickshire.
CV21 2DT



Telephone 01788 542111
Facsimile 01788 564455

Revisions				
	A	REVISED TO SHOW WORKS SCHEDULED FOR 2021 REPAIRS	19AUG20	DH
	O	ORIGINAL		DRAWN
The information contained in this drawing is the property of CEMEX. It should not be reproduced partially or totally without written authorisation from CEMEX				

Drawn By	ADG
Date	20 JAN 2011
Scale(s)	1 : 100 @ A4
Chkd/Model(s)	-----

Company	CEMEX UK MATERIALS LIMITED		
Site	RAYNES QUARRY JETTY		
Title	ELEVATION OF JETTY TIMBER PILE 7		
Drawing No.	TD 11002	SHT 7 OF 39	Rev A

○ All repair work detailed in Green

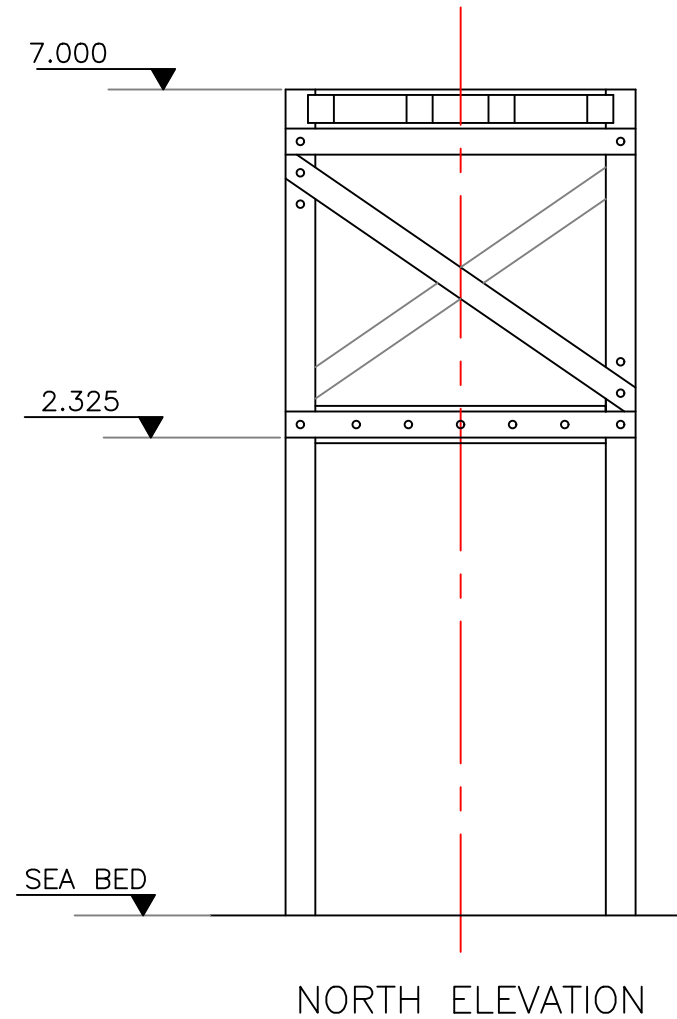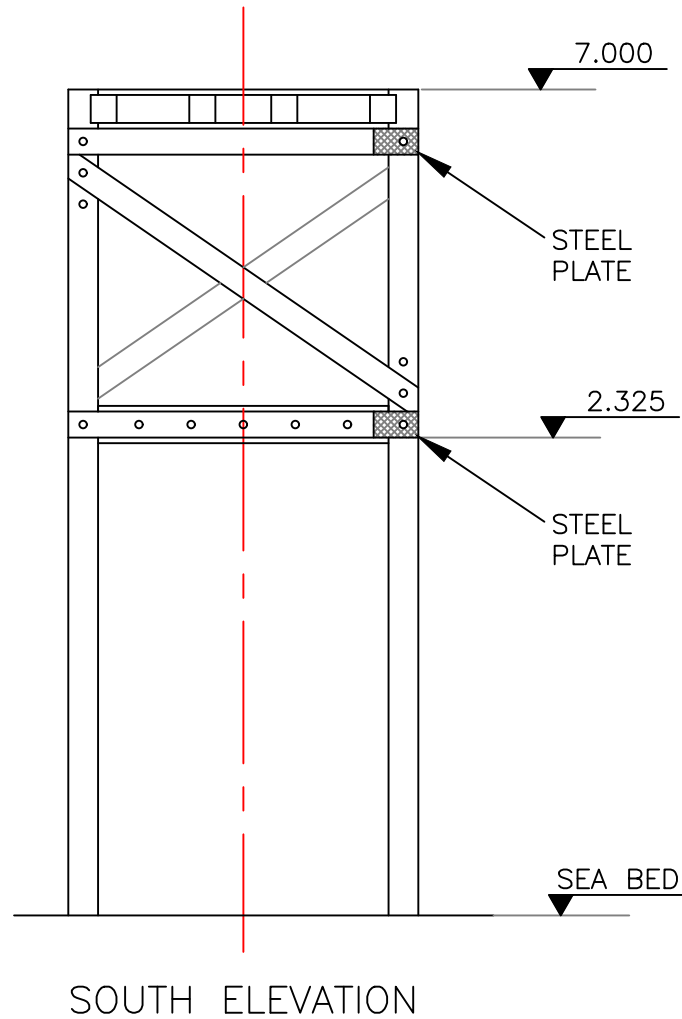

CEMEX UK Operations Limited
Engineering Services
CEMEX House, Evreux Way,
Rugby, Warwickshire.
CV21 2DT

Telephone 01788 542111
Facsimile 01788 564455

Revisions				
	A	REVISED TO SHOW WORKS SCHEDULED FOR 2021 REPAIRS	19AUG20	DH
	O	ORIGINAL		DRAWN
The information contained in this drawing is the property of CEMEX. It should not be reproduced partially or totally without written authorisation from CEMEX				

Drawn By	ADG
Date	20 JAN 2011
Scale(s)	1 : 100 @ A4
Check/Model(s)	*****

Company	CEMEX UK MATERIALS LIMITED		
Site	RAYNES QUARRY JETTY		
Title	ELEVATION OF JETTY TIMBER PILE 8		
Drawing No.	TD 11002	SHT 8 OF 39	Rev A

○ All repair work detailed in Green

Install steel band

STEEL
PLATE

7.000

2.325

SEA BED

SOUTH ELEVATION

7.000

2.325

SEA BED

NORTH ELEVATION

STEEL
PLATE

CEMEX
CEMEX UK Operations Limited
Engineering Services
CEMEX House, Evreux Way,
Rugby, Warwickshire.
CV21 2DT


Telephone 01788 542111
Facsimile 01788 564455

Revisions				
	A	REVISED TO SHOW WORKS SCHEDULED FOR 2021 REPAIRS	19AUG20	DH
	O	ORIGINAL		DRAWN
The information contained in this drawing is the property of CEMEX. It should not be reproduced partially or totally without written authorisation from CEMEX				


Drawn By	ADG
Date	20 JAN 2011
Scale(s)	1 : 100 @ A4
Chkd/Model(s)	-----

Company	CEMEX UK MATERIALS LIMITED		
Site	RAYNES QUARRY JETTY		
Title	ELEVATION OF JETTY TIMBER PILE 9		
Drawing No.	TD 11002	SHT 9 OF 39	Rev A

○ All repair work detailed in Green

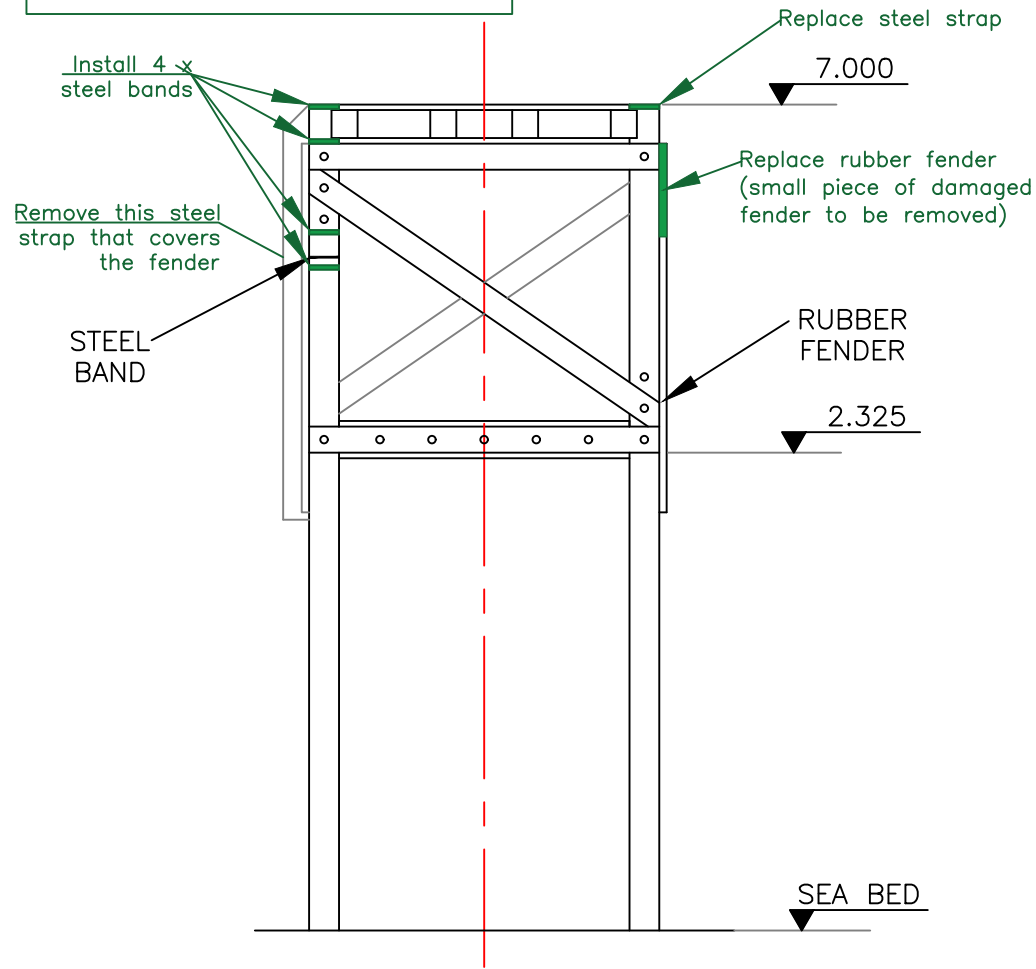

SOUTH ELEVATION

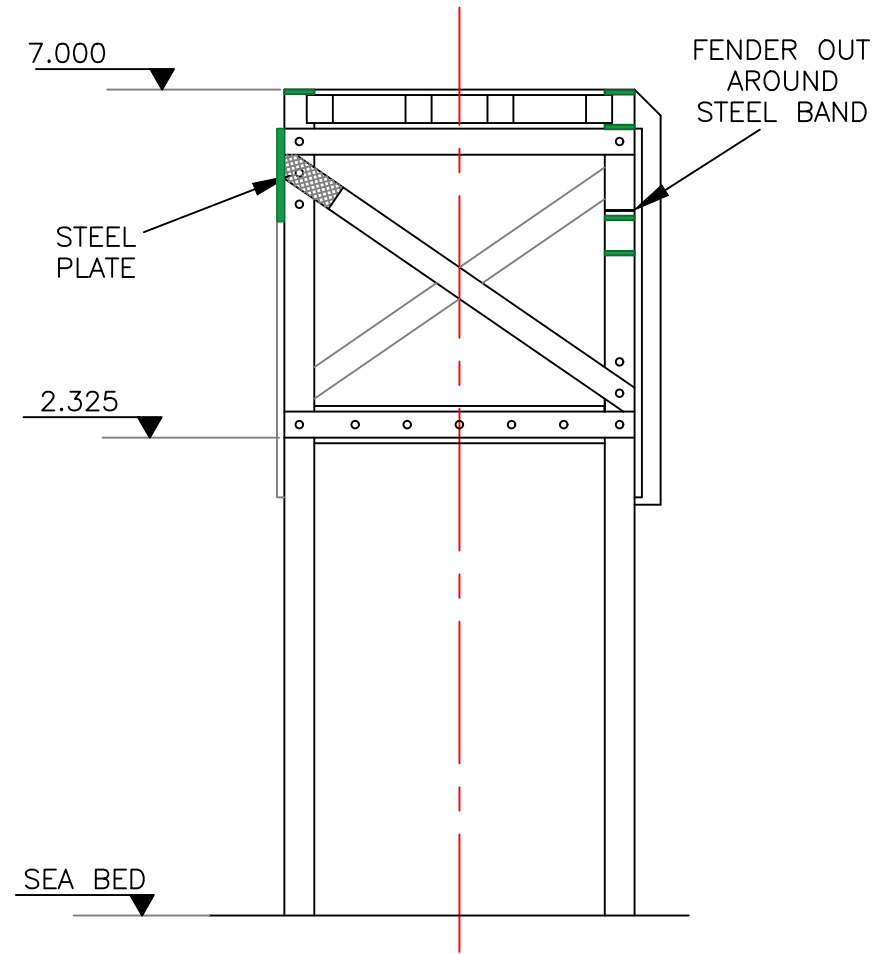

NORTH ELEVATION



CEMEX UK Operations Limited
Engineering Services
CEMEX House, Evreux Way,
Rugby, Warwickshire.
CV21 2DT


Telephone 01788 542111
Facsimile 01788 564455

Revisions				
	A	REVISED TO SHOW WORKS SCHEDULED FOR 2021 REPAIRS	19AUG20	DH
	O	ORIGINAL		DRAWN
The information contained in this drawing is the property of CEMEX. It should not be reproduced partially or totally without written authorisation from CEMEX				


Drawn By	ADG
Date	20 JAN 2011
Scale(s)	1 : 100 @ A4
Chkd/Model(s)	*****

Company	CEMEX UK MATERIALS LIMITED		
Site	RAYNES QUARRY JETTY		
Title	ELEVATION OF JETTY TIMBER PILE 10		
Drawing No.	TD 11002	SHT 10 OF 39	Rev A

○ All repair work detailed in Green

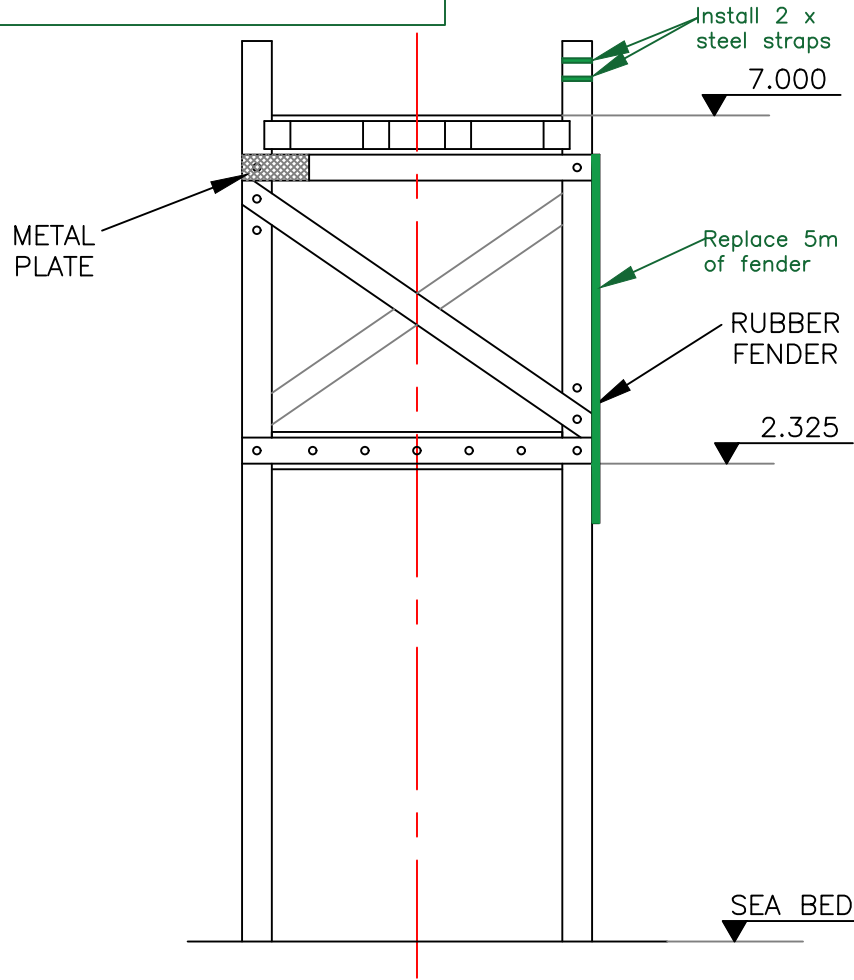

SOUTH ELEVATION

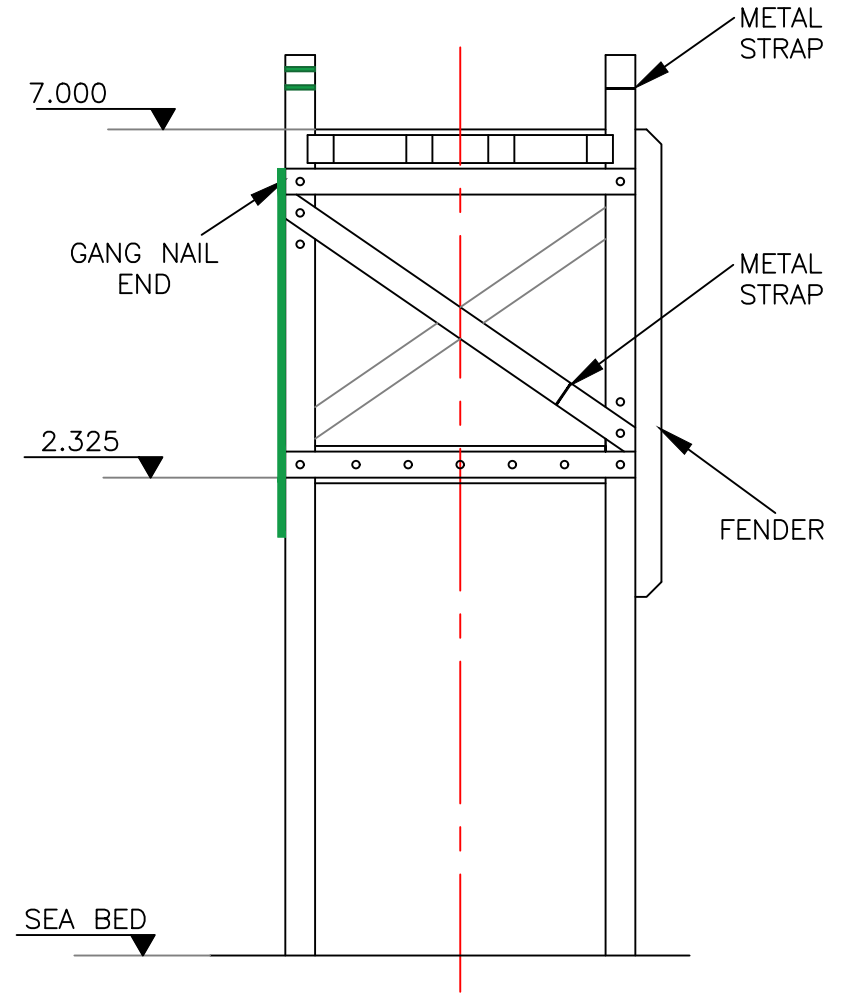

NORTH ELEVATION



CEMEX UK Operations Limited
Engineering Services
CEMEX House, Evreux Way,
Rugby, Warwickshire.
CV21 2DT



Telephone 01788 542111
Facsimile 01788 564455

Revisions				
	A	REVISED TO SHOW WORKS SCHEDULED FOR 2021 REPAIRS	19AUG20	DH
	O	ORIGINAL	DATE	DRAWN
The information contained in this drawing is the property of CEMEX. It should not be reproduced partially or totally without written authorisation from CEMEX				

Drawn By	ADG
Date	20 JAN 2011
Scale(s)	1 : 100 @ A4
Chkd/Model(s)	*****

Company	CEMEX UK MATERIALS LIMITED		
Site	RAYNES QUARRY JETTY		
Title	ELEVATION OF JETTY TIMBER PILE 11		
Drawing No.	TD 11002	SHT 11 OF 39	Rev A

○ All repair work detailed in Green

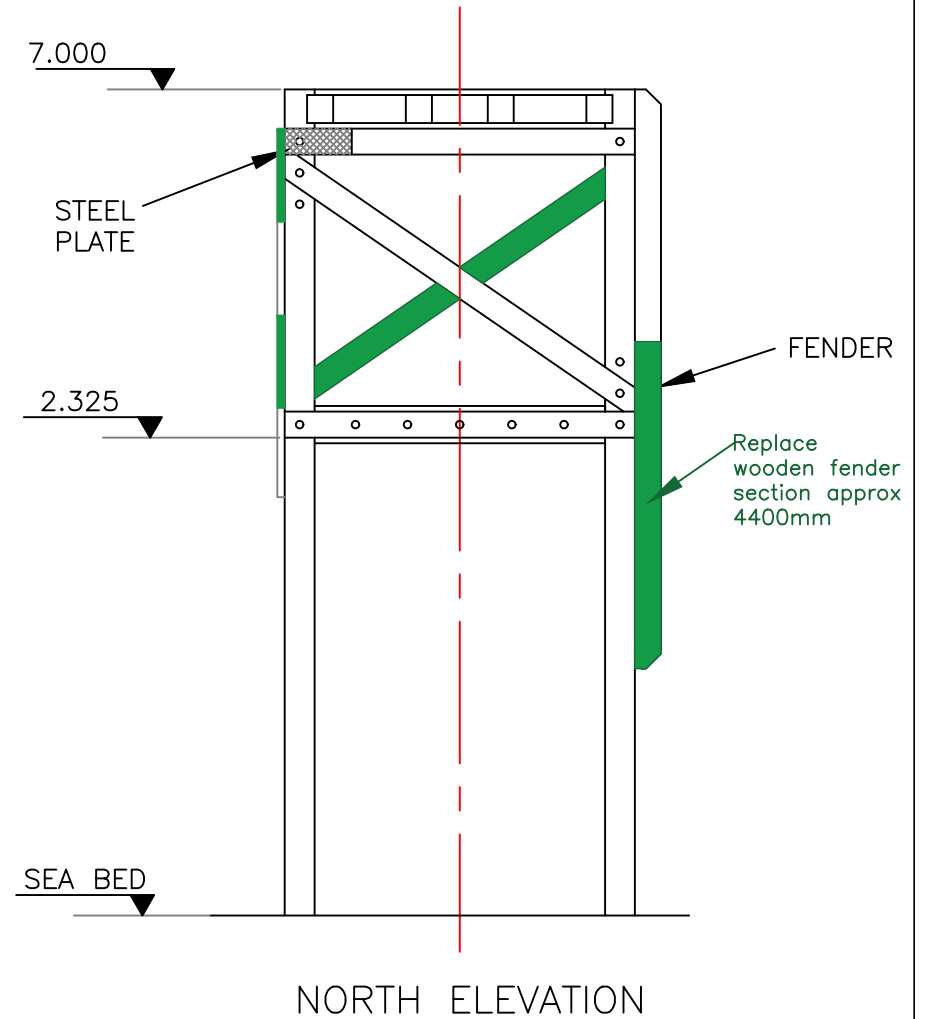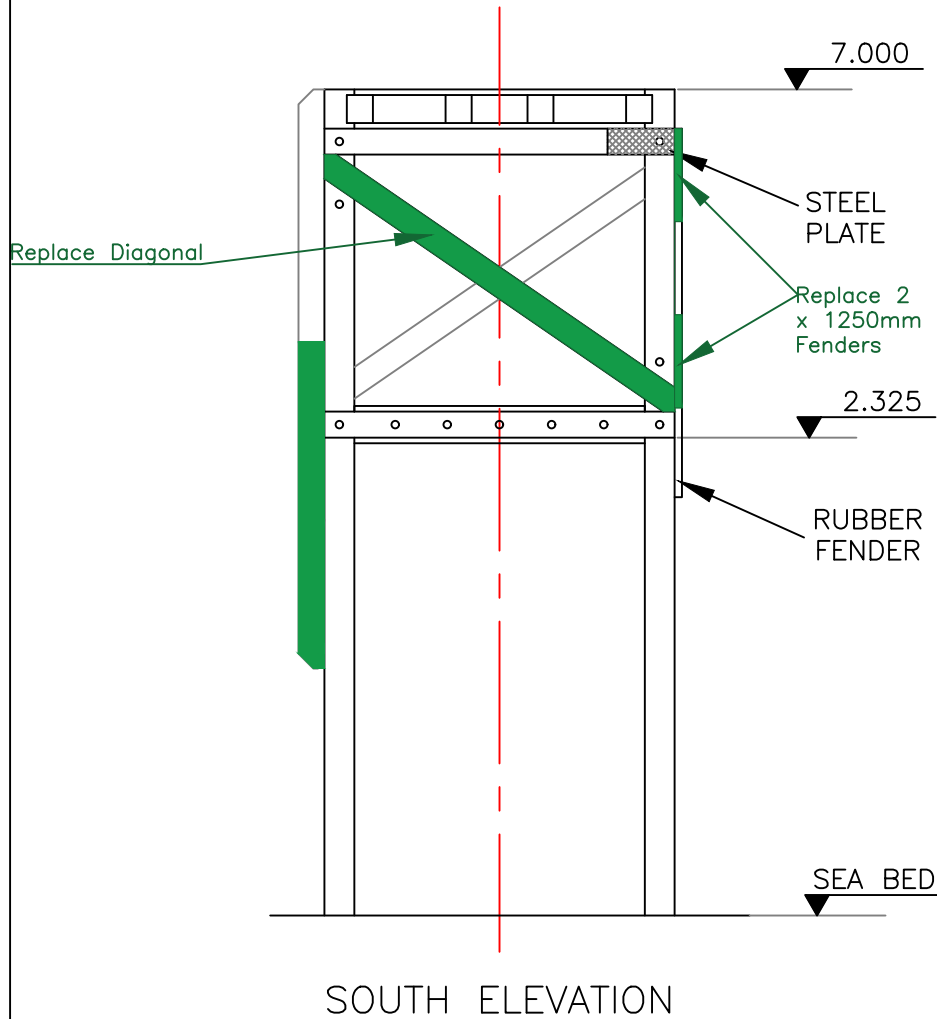

CEMEX UK Operations Limited
Engineering Services
CEMEX House, Evreux Way,
Rugby, Warwickshire.
CV21 2DT


Telephone 01788 542111
Facsimile 01788 564455

Revisions				
	A	REVISED TO SHOW WORKS SCHEDULED FOR 2021 REPAIRS	19AUG20	DH
	O	ORIGINAL	DATE	DRAWN
The information contained in this drawing is the property of CEMEX. It should not be reproduced partially or totally without written authorisation from CEMEX				


Drawn By	ADG
Date	20 JAN 2011
Scale(s)	1 : 100 @ A4
Check/Model(s)	*****

Company	CEMEX UK MATERIALS LIMITED		
Site	RAYNES QUARRY JETTY		
Title	ELEVATION OF JETTY TIMBER PILE 12		
Drawing No.	TD 11002	SHT 12 OF 39	Rev A

○ All repair work detailed in Green

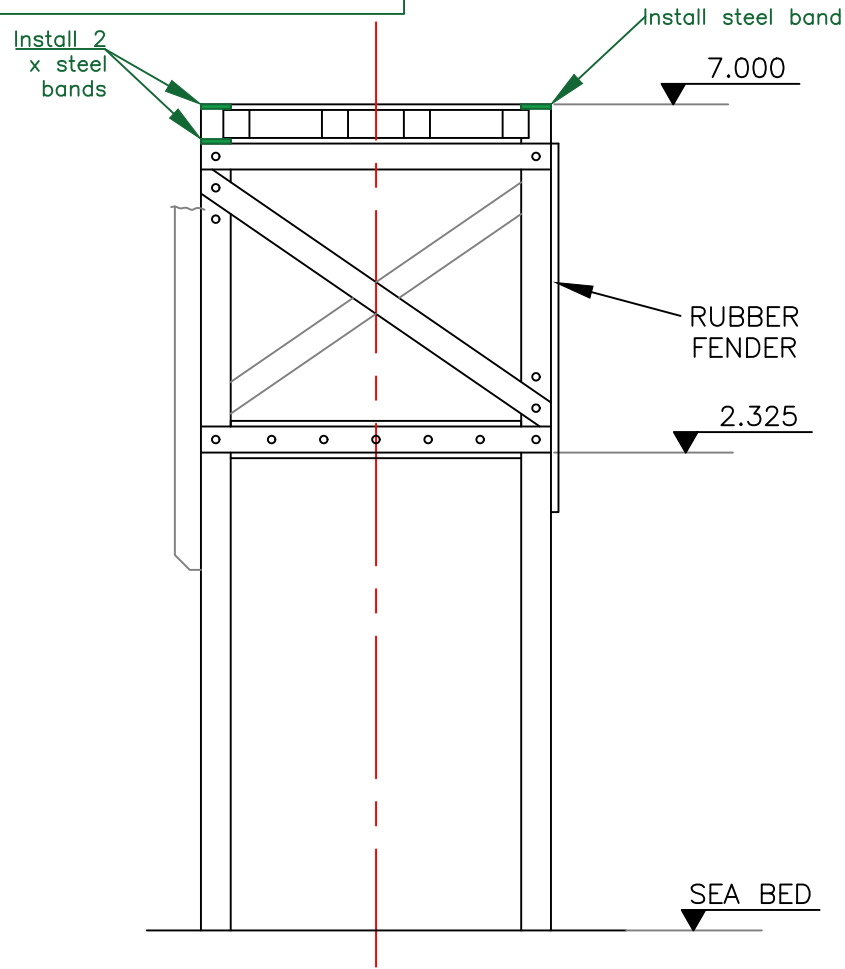

SOUTH ELEVATION

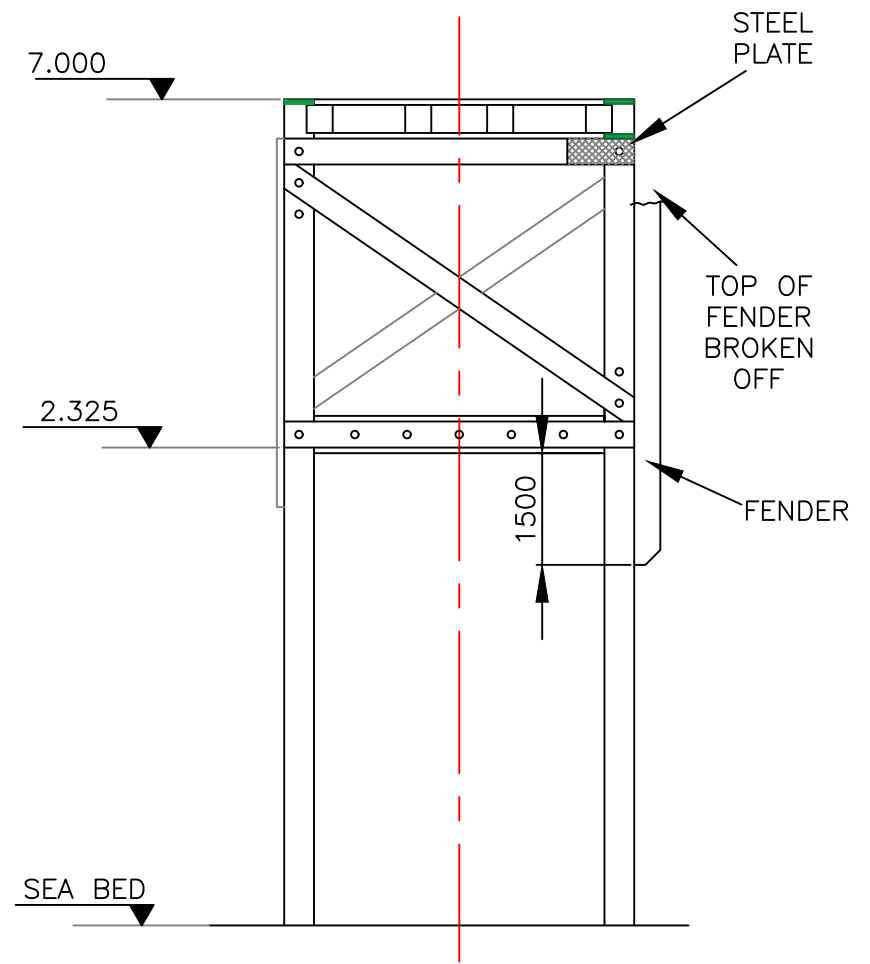

NORTH ELEVATION



CEMEX UK Operations Limited
Engineering Services
CEMEX House, Evreux Way,
Rugby, Warwickshire.
CV21 2DT


Telephone 01788 542111
Facsimile 01788 564455

Revisions				
	A	REVISED TO SHOW WORKS SCHEDULED FOR 2021 REPAIRS	19AUG20	DH
	O	ORIGINAL		DRAWN
The information contained in this drawing is the property of CEMEX. It should not be reproduced partially or totally without written authorisation from CEMEX				


Drawn By	ADG
Date	20 JAN 2011
Scale(s)	1 : 100 @ A4
Chkd/Model(s)	*****

Company	CEMEX UK MATERIALS LIMITED		
Site	RAYNES QUARRY JETTY		
Title	ELEVATION OF JETTY TIMBER PILE 13		
Drawing No.	TD 11002	SHT 13 OF 39	Rev A

○ All repair work detailed in Green

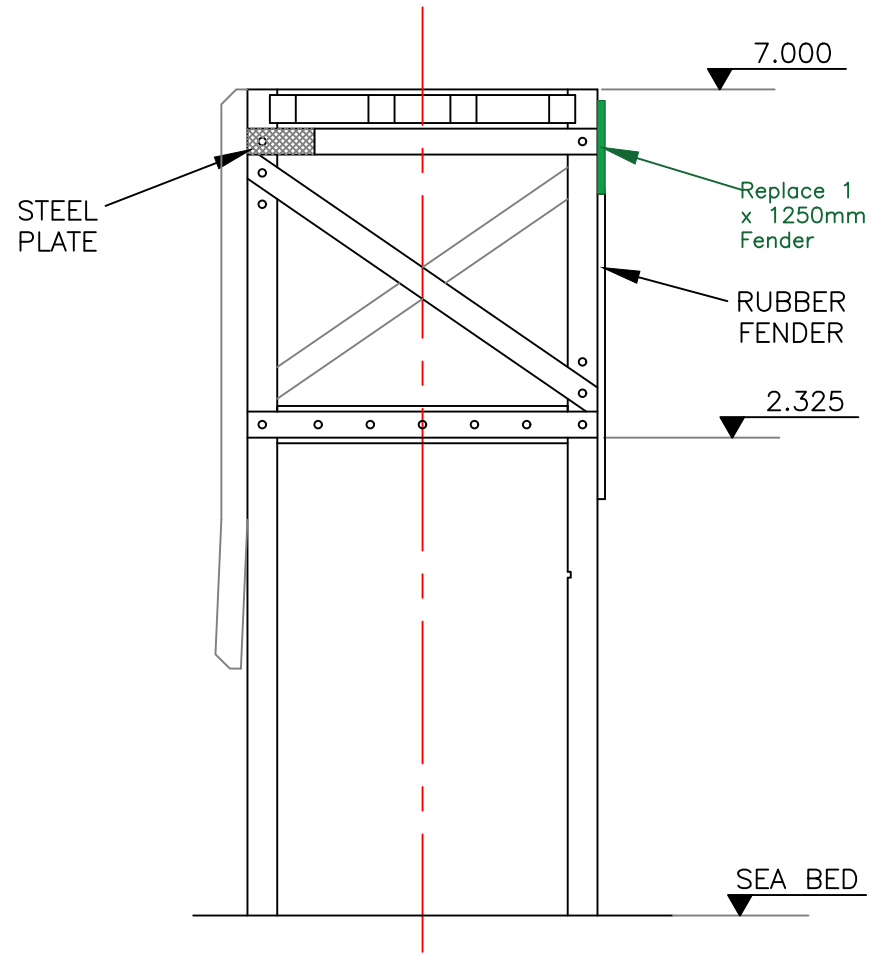

SOUTH ELEVATION

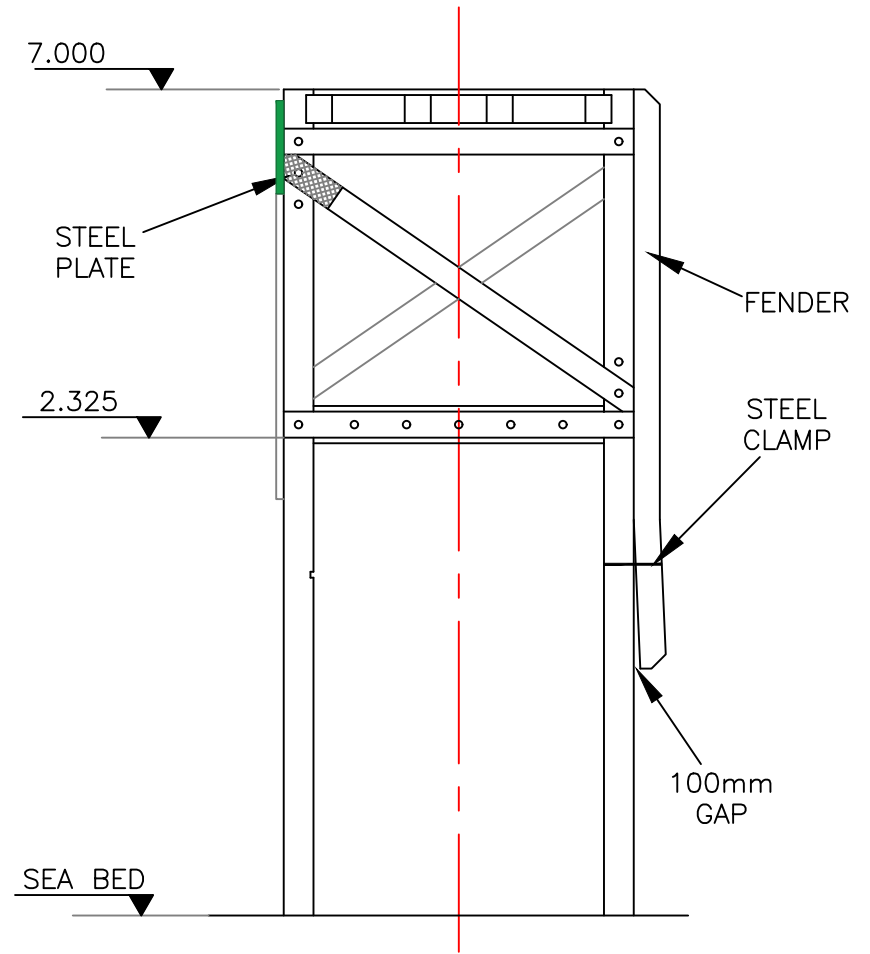

NORTH ELEVATION



CEMEX UK Operations Limited
Engineering Services
CEMEX House, Evreux Way,
Rugby, Warwickshire.
CV21 2DT


Telephone 01788 542111
Facsimile 01788 564455

Revisions				
	A	REVISED TO SHOW WORKS SCHEDULED FOR 2021 REPAIRS	19AUG20	DH
	O	ORIGINAL		DRAWN
The information contained in this drawing is the property of CEMEX. It should not be reproduced partially or totally without written authorisation from CEMEX				


Drawn By	ADG
Date	20 JAN 2011
Scale(s)	1 : 100 @ A4
Check/Model(s)	*****

Company	CEMEX UK MATERIALS LIMITED		
Site	RAYNES QUARRY JETTY		
Title	ELEVATION OF JETTY TIMBER PILE 14		
Drawing No.	TD 11002	SHT 14 OF 39	Rev A

○ All repair work detailed in Green

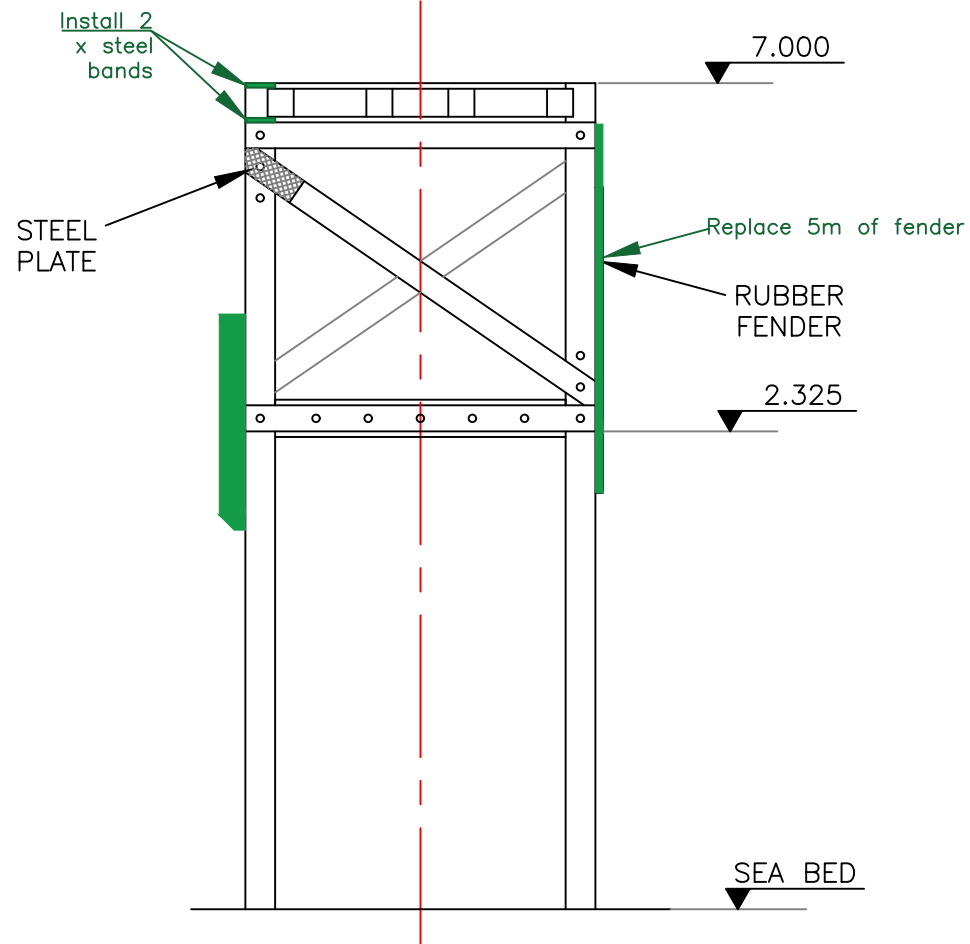

SOUTH ELEVATION

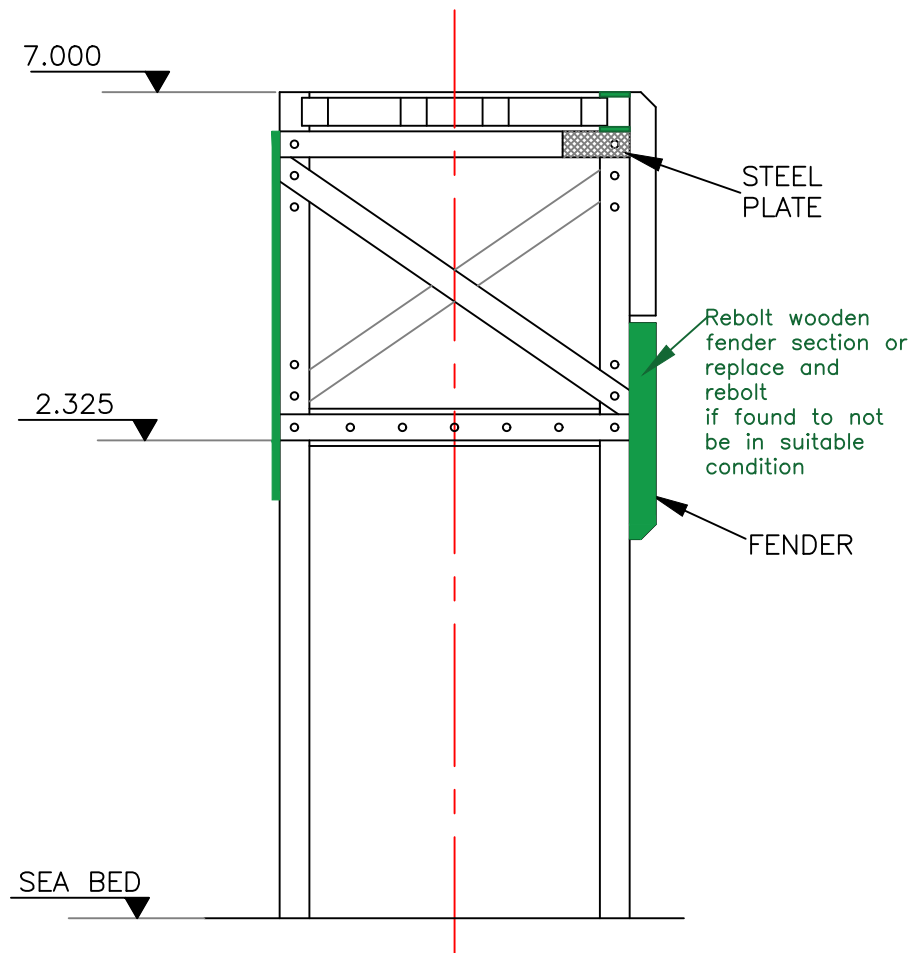

NORTH ELEVATION



CEMEX UK Operations Limited
Engineering Services
CEMEX House, Evreux Way,
Rugby, Warwickshire.
CV21 2DT


Telephone 01788 542111
Facsimile 01788 564455

Revisions				
	A	REVISED TO SHOW WORKS SCHEDULED FOR 2021 REPAIRS	19AUG20	DH
	O	ORIGINAL		
The information contained in this drawing is the property of CEMEX. It should not be reproduced partially or totally without written authorisation from CEMEX				


Drawn By	ADG
Date	20 JAN 2011
Scale(s)	1 : 100 @ A4
Chkd/Model(s)	

Company	CEMEX UK MATERIALS LIMITED		
Site	RAYNES QUARRY JETTY		
Title	ELEVATION OF JETTY TIMBER PILE 15		
Drawing No.	TD 11002	SHT 15 OF 39	Rev A

○ All repair work detailed in Green

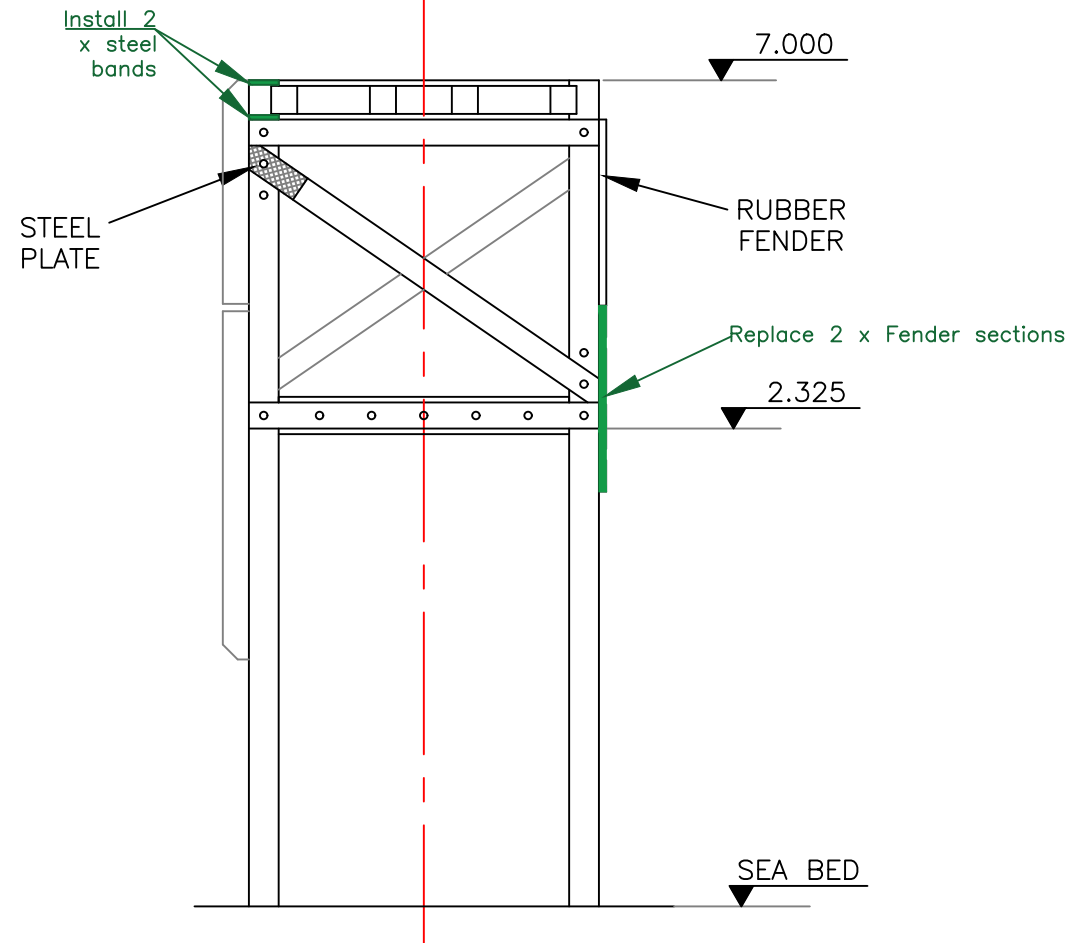

SOUTH ELEVATION

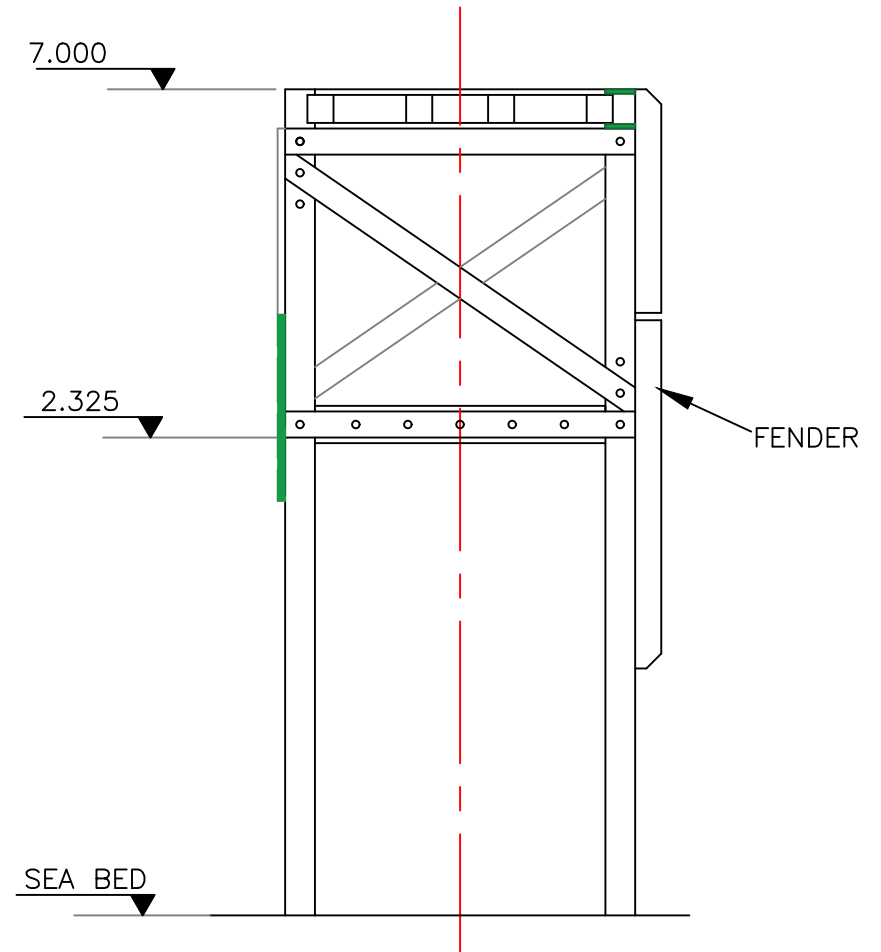

NORTH ELEVATION



CEMEX UK Operations Limited
Engineering Services
CEMEX House, Evreux Way,
Rugby, Warwickshire.
CV21 2DT

Telephone 01788 542111
Facsimile 01788 564455

Revisions				
	A	REVISED TO SHOW WORKS SCHEDULED FOR 2021 REPAIRS	19AUG20	DH
	O	ORIGINAL		DRAWN
The information contained in this drawing is the property of CEMEX. It should not be reproduced partially or totally without written authorisation from CEMEX				

Drawn By	ADG
Date	20 JAN 2011
Scale(s)	1 : 100 @ A4
Check/Model(s)	-----

Company	CEMEX UK MATERIALS LIMITED		
Site	RAYNES QUARRY JETTY		
Title	ELEVATION OF JETTY TIMBER PILE 16		
Drawing No.	TD 11002	SHT 16 OF 39	Rev A

○ All repair work detailed in Green

Install 2
x steel
bands

7.000

Replace 1 x 1250mm Fender

RUBBER
FENDER

2.325

SEA BED

SOUTH ELEVATION

7.000

2.325

SEA BED

FENDER

NORTH ELEVATION



CEMEX UK Operations Limited
Engineering Services
CEMEX House, Evreux Way,
Rugby, Warwickshire.
CV21 2DT



Telephone 01788 542111
Facsimile 01788 564455

Revisions				
	A	REVISED TO SHOW WORKS SCHEDULED FOR 2021 REPAIRS	19AUG20	DH
	O	ORIGINAL		DRAWN
The information contained in this drawing is the property of CEMEX. It should not be reproduced partially or totally without written authorisation from CEMEX				

Drawn By	ADG
Date	20 JAN 2011
Scale(s)	1 : 100 @ A4
Check/Model(s)	*****

Company	CEMEX UK MATERIALS LIMITED		
Site	RAYNES QUARRY JETTY		
Title	ELEVATION OF JETTY TIMBER PILE 17		
Drawing No.	TD 11002	SHT 17 OF 39	Rev A

○ All repair work detailed in Green

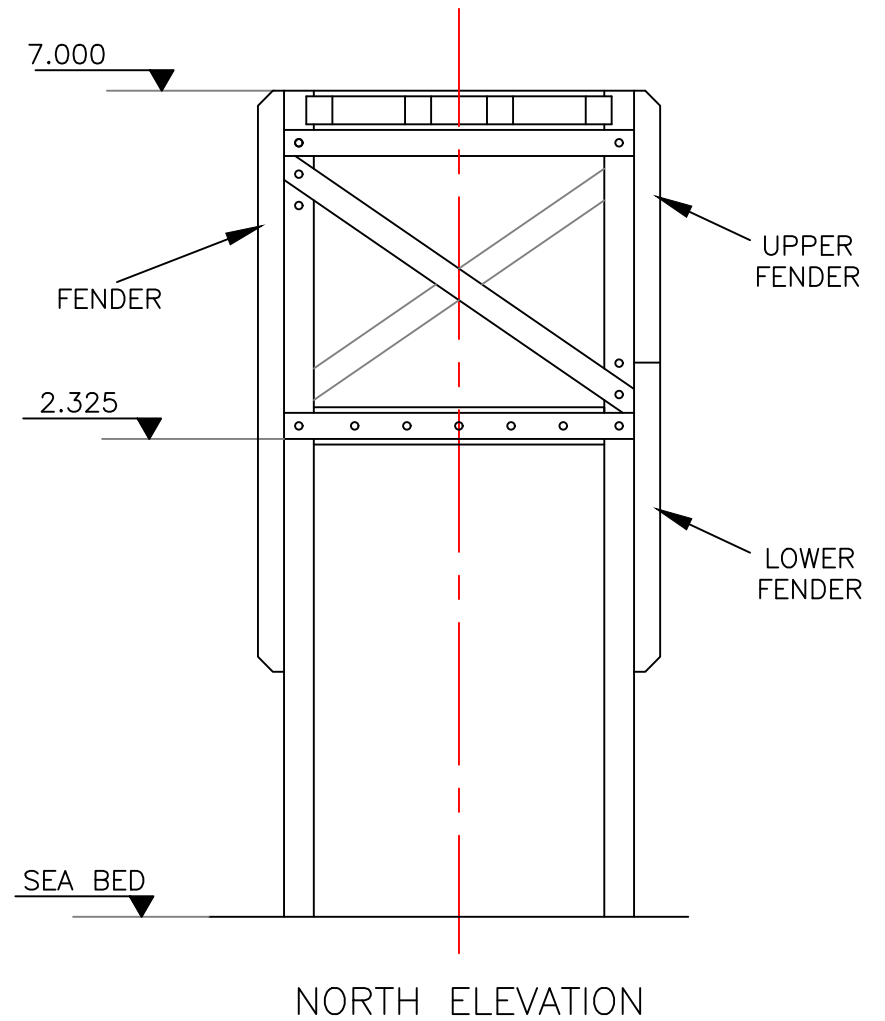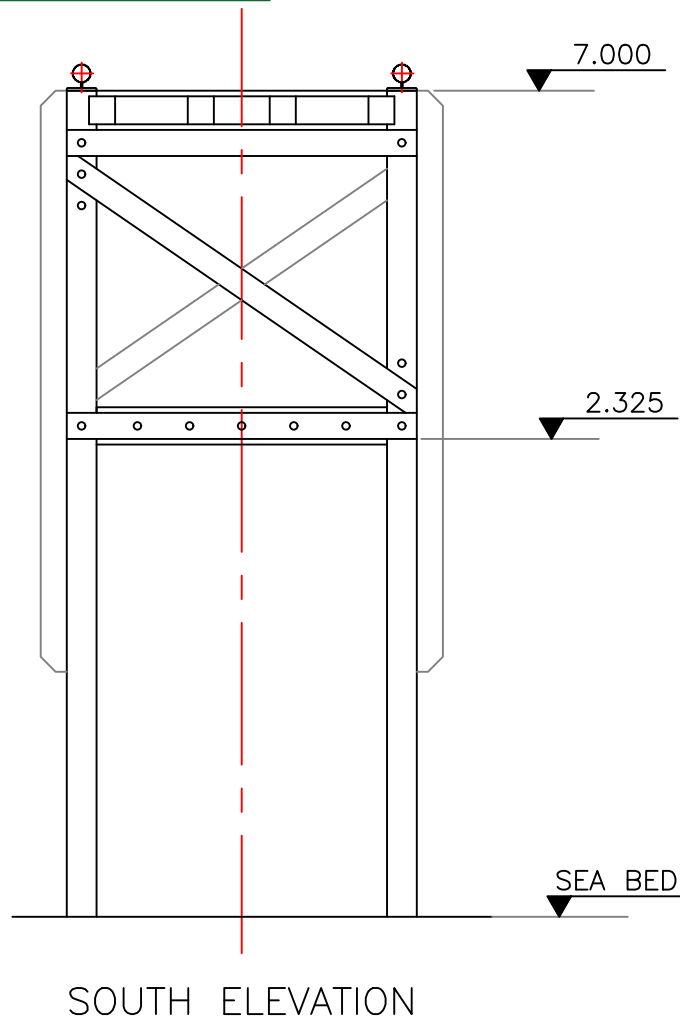

CEMEX
 CEMEX UK Operations Limited
 Engineering Services
 CEMEX House, Evreux Way,
 Rugby, Warwickshire.
 CV21 2DT


Telephone 01788 542111
 Facsimile 01788 564455

Revisions				
	A	REVISED TO SHOW WORKS SCHEDULED FOR 2021 REPAIRS	19AUG20	DH
	O	ORIGINAL		DRAWN
The information contained in this drawing is the property of CEMEX. It should not be reproduced partially or totally without written authorisation from CEMEX				


Drawn By	ADG
Date	20 JAN 2011
Scale(s)	1 : 100 @ A4
Chkd/Model(s)	*****

Company	CEMEX UK MATERIALS LIMITED
Site	RAYNES QUARRY JETTY
Title	ELEVATION OF JETTY TIMBER PILE 18
Drawing No.	TD 11002
SHT 18 OF 39	Rev A

○ All repair work detailed in Green

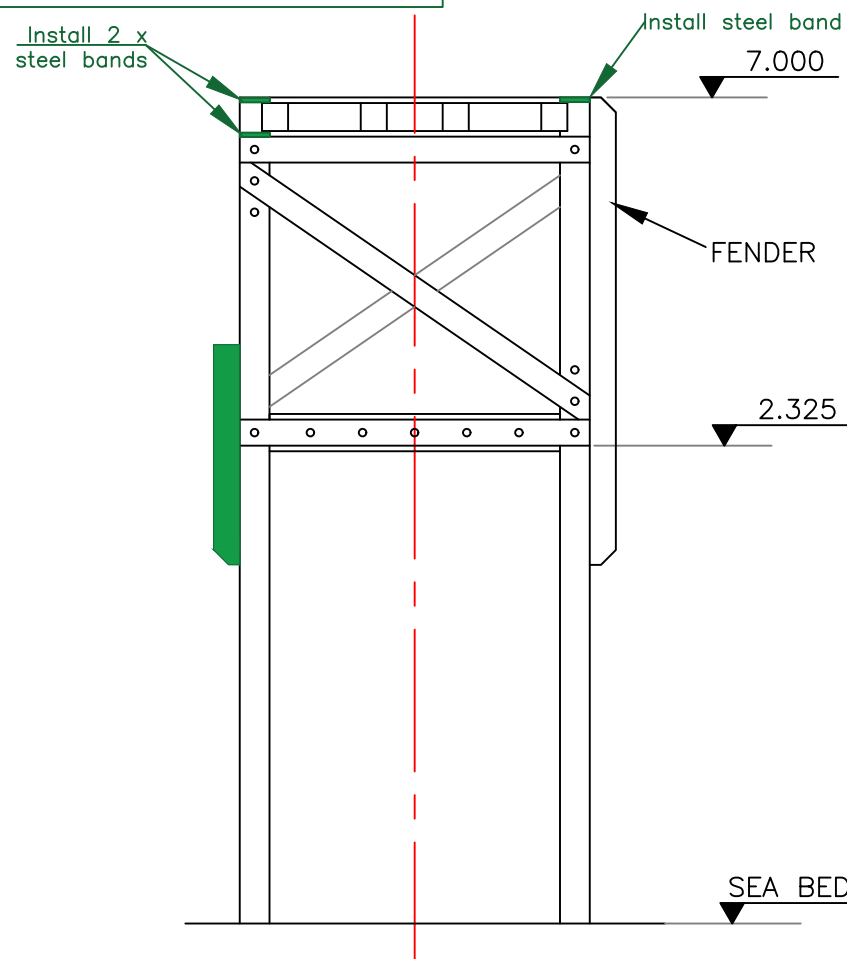

SOUTH ELEVATION

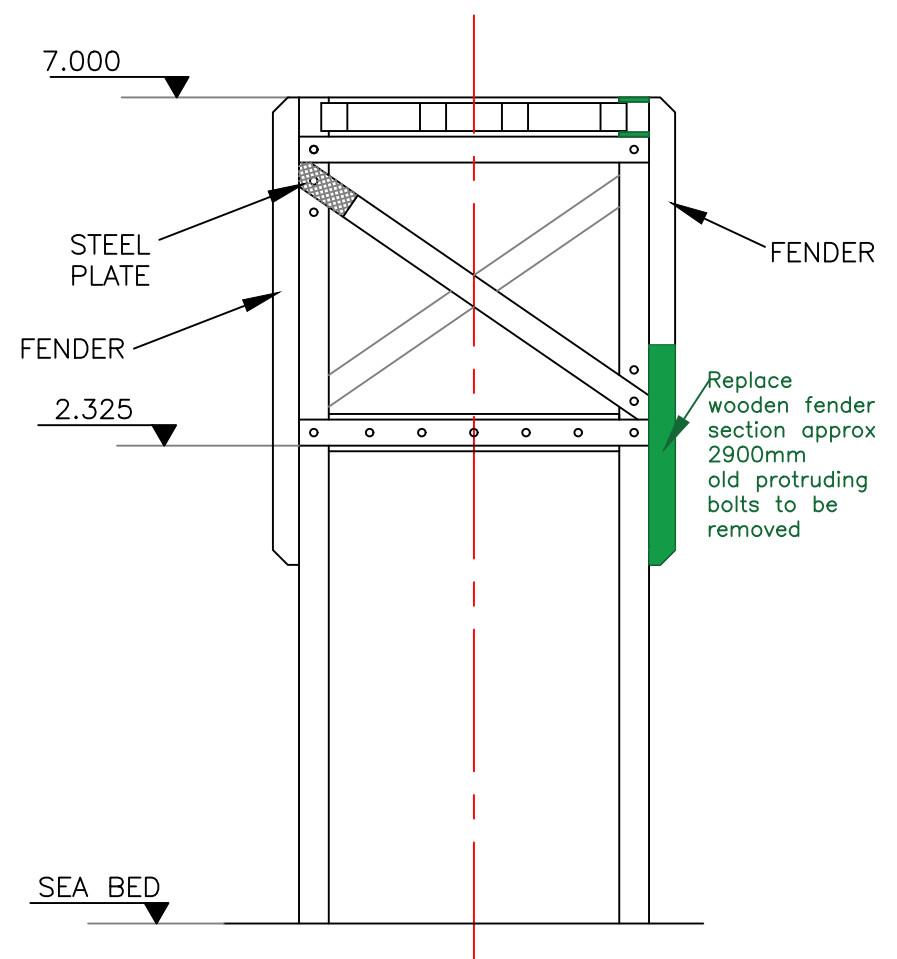

NORTH ELEVATION

CEMEX
 CEMEX UK Operations Limited
 Engineering Services
 CEMEX House, Evreux Way,
 Rugby, Warwickshire.
 CV21 2DT


Telephone 01788 542111
 Facsimile 01788 564455

Revisions				
	A	REVISED TO SHOW WORKS SCHEDULED FOR 2021 REPAIRS	19AUG20	DH
	O	ORIGINAL		DRAWN
The information contained in this drawing is the property of CEMEX. It should not be reproduced partially or totally without written authorisation from CEMEX				

Drawn By	ADG
Date	20 JAN 2011
Scale(s)	1 : 100 @ A4
Chkd/Model(s)	*****

Company	CEMEX UK MATERIALS LIMITED		
Site	RAYNES QUARRY JETTY		
Title	ELEVATION OF JETTY TIMBER PILE 19		
Drawing No.	TD 11002	SHT 19 OF 39	Rev A

○ All repair work detailed in Green

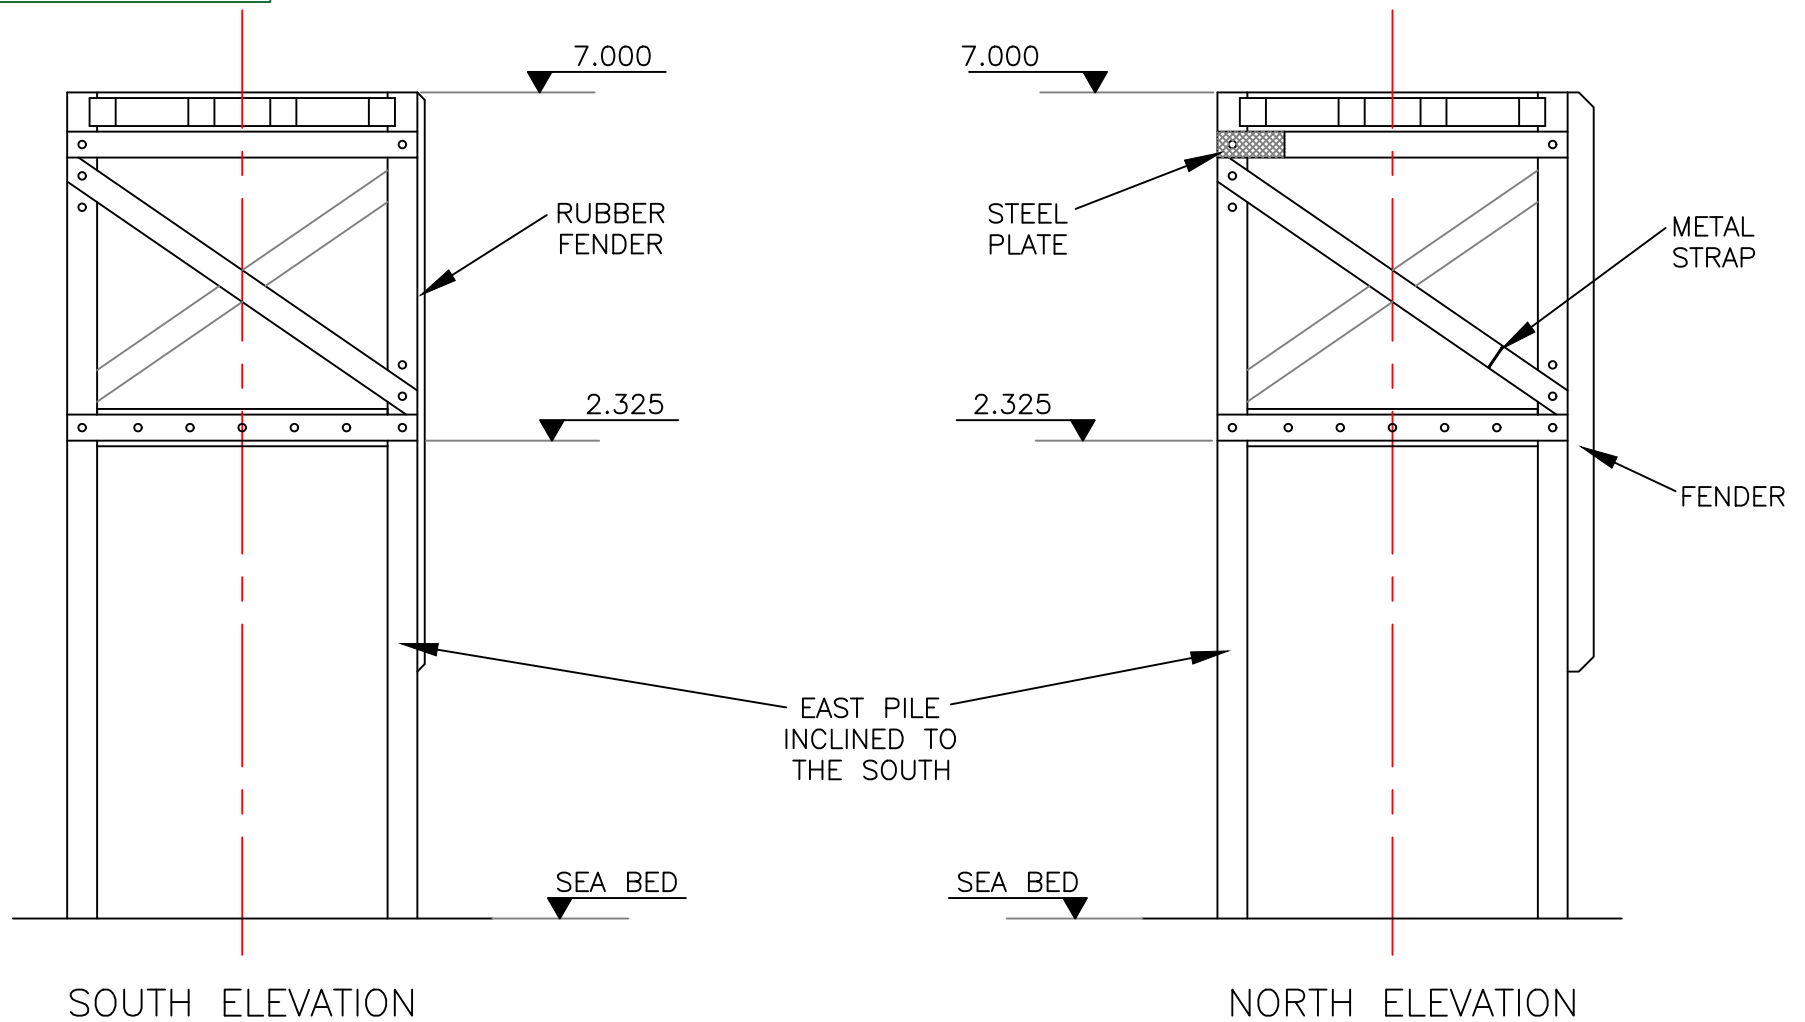

CEMEX UK Operations Limited
Engineering Services
CEMEX House, Evreux Way,
Rugby, Warwickshire.
CV21 2DT


Telephone 01788 542111
Facsimile 01788 564455

Revisions				
	A	REVISED TO SHOW WORKS SCHEDULED FOR 2021 REPAIRS	19AUG20	DH
	O	ORIGINAL	DATE	DRAWN
The information contained in this drawing is the property of CEMEX. It should not be reproduced partially or totally without written authorisation from CEMEX				


Drawn By	ADG
Date	20 JAN 2011
Scale(s)	1 : 100 @ A4
Chkd/Model(s)	*****

Company	CEMEX UK MATERIALS LIMITED
Site	RAYNES QUARRY JETTY
Title	ELEVATION OF JETTY TIMBER PILE 20
Drawing No.	TD 11002
SHT 20 OF 39	Rev A

○ All repair work detailed in Green

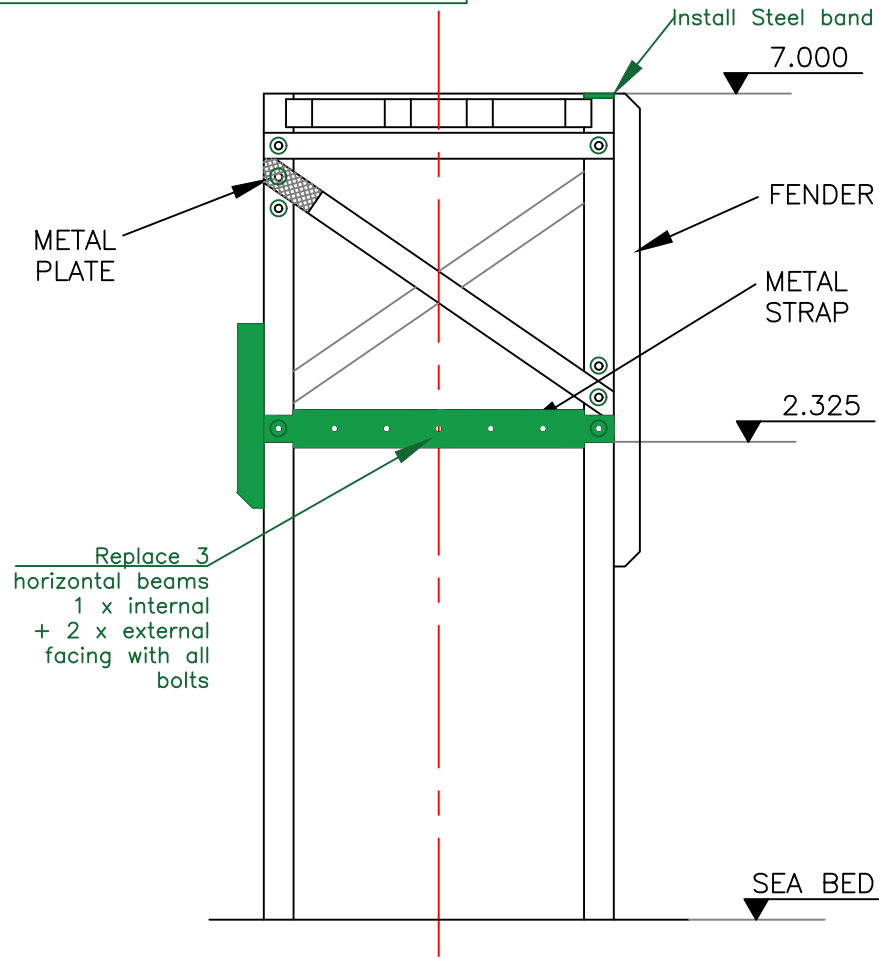

SOUTH ELEVATION

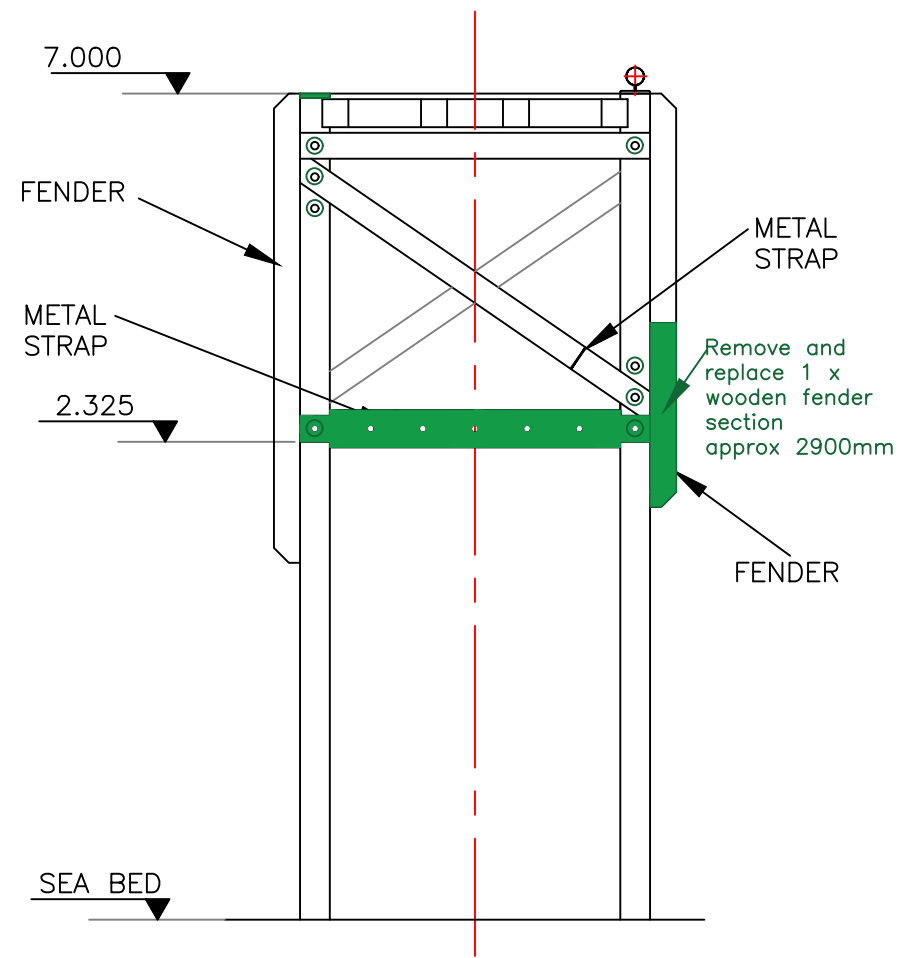

NORTH ELEVATION



CEMEX UK Operations Limited
Engineering Services
CEMEX House, Evreux Way,
Rugby, Warwickshire.
CV21 2DT



Telephone 01788 542111
Facsimile 01788 564455

Revisions				
	A	REVISED TO SHOW WORKS SCHEDULED FOR 2021 REPAIRS	19AUG20	DH
	O	ORIGINAL		DRAWN
The information contained in this drawing is the property of CEMEX. It should not be reproduced partially or totally without written authorisation from CEMEX				

Drawn By	ADG
Date	20 JAN 2011
Scale(s)	1 : 100 @ A4
Chkd/Model(s)	

Company	CEMEX UK MATERIALS LIMITED
Site	RAYNES QUARRY JETTY
Title	ELEVATION OF JETTY TIMBER PILE 21
Drawing No.	TD 11002
SHT 21 OF 39	Rev A

○ All repair work detailed in Green

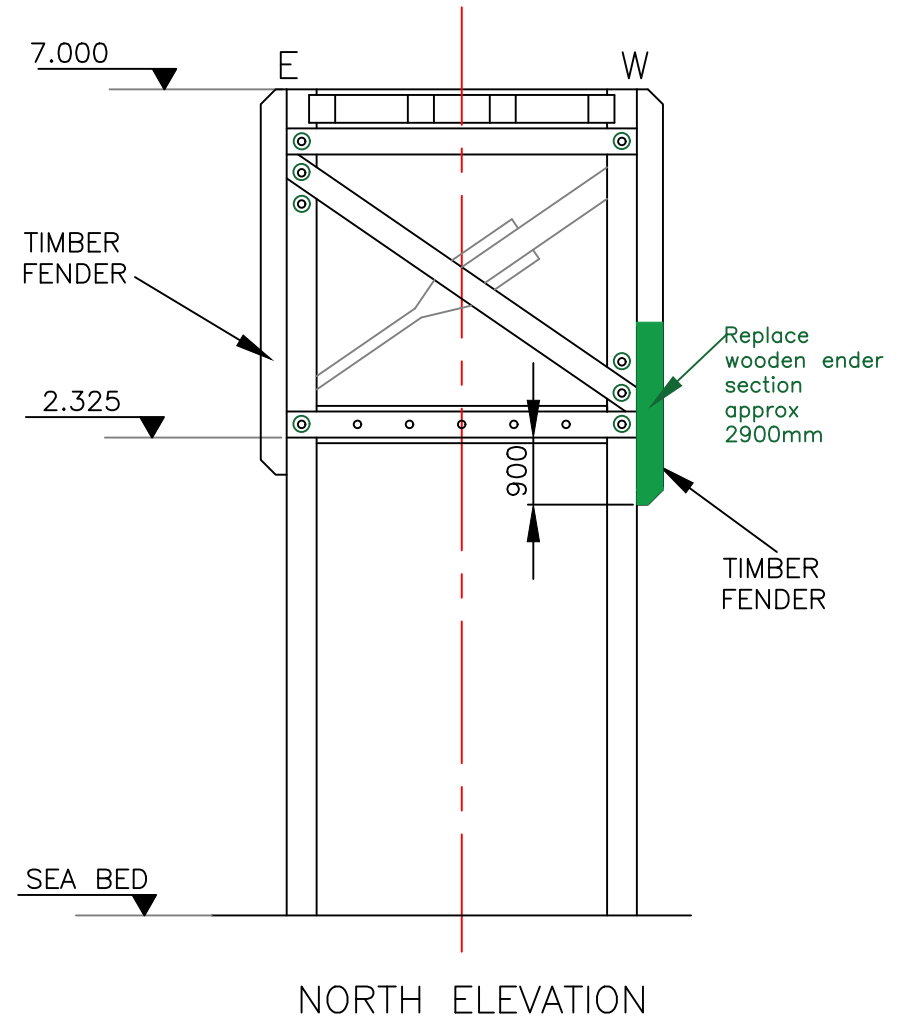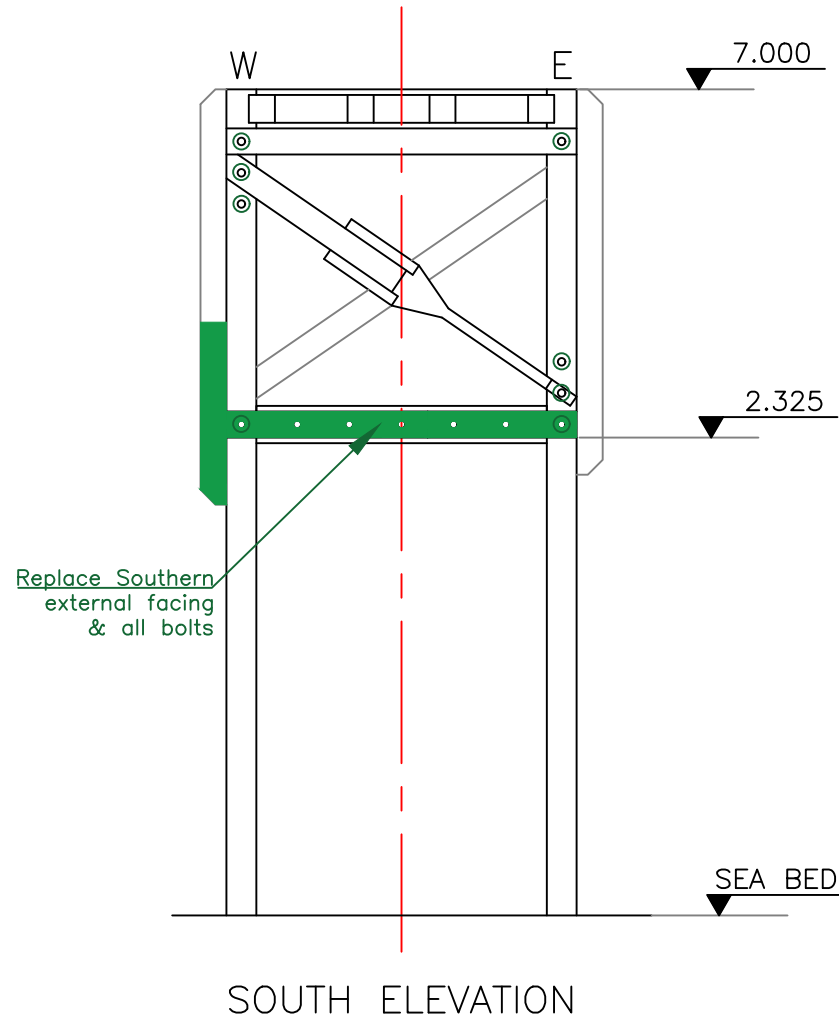

CEMEX

CEMEX UK Operations Limited
Engineering Services
CEMEX House, Evreux Way,
Rugby, Warwickshire.
CV21 2DT


Telephone 01788 542111
Facsimile 01788 564455

Revisions				
	A	REVISED TO SHOW WORKS SCHEDULED FOR 2021 REPAIRS	19AUG20	DH
	O	ORIGINAL	DATE	DRAWN
The information contained in this drawing is the property of CEMEX. It should not be reproduced partially or totally without written authorisation from CEMEX				


Drawn By	ADG
Date	20 JAN 2011
Scale(s)	1 : 100 @ A4
Chkd/Model(s)	*****

Company	CEMEX UK MATERIALS LIMITED		
Site	RAYNES QUARRY JETTY		
Title	ELEVATION OF JETTY TIMBER PILE 22		
Drawing No.	TD 11002	SHT 22 OF 39	Rev A

○ All repair work detailed in Green

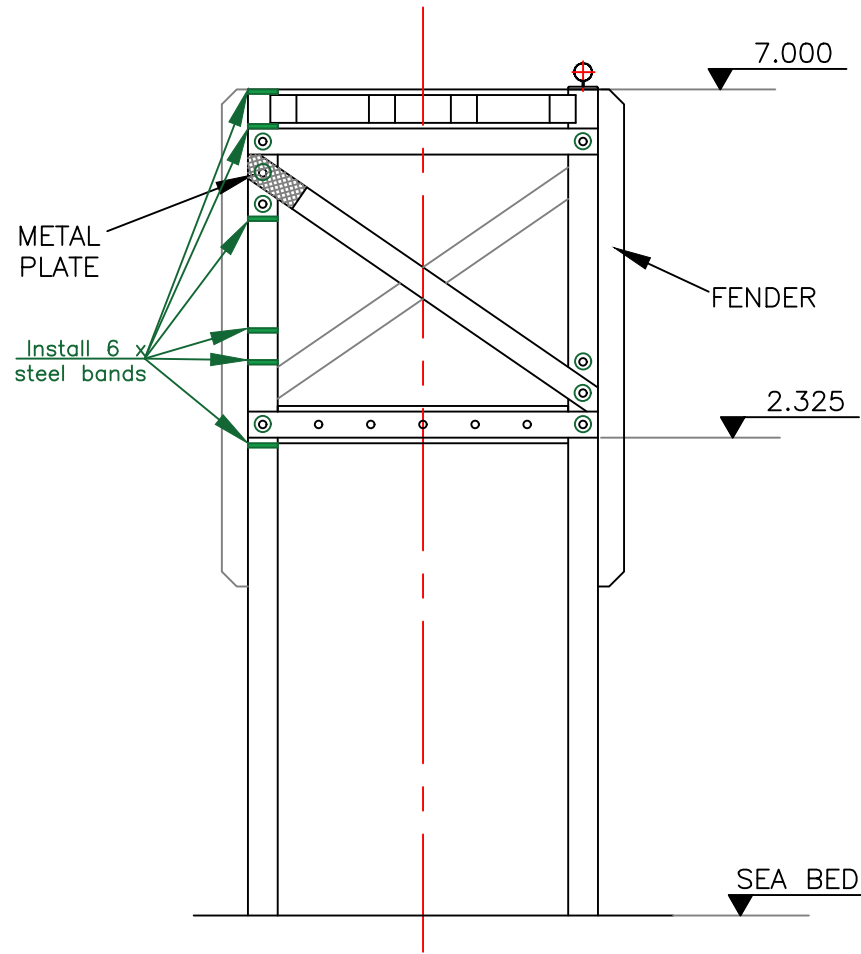

SOUTH ELEVATION

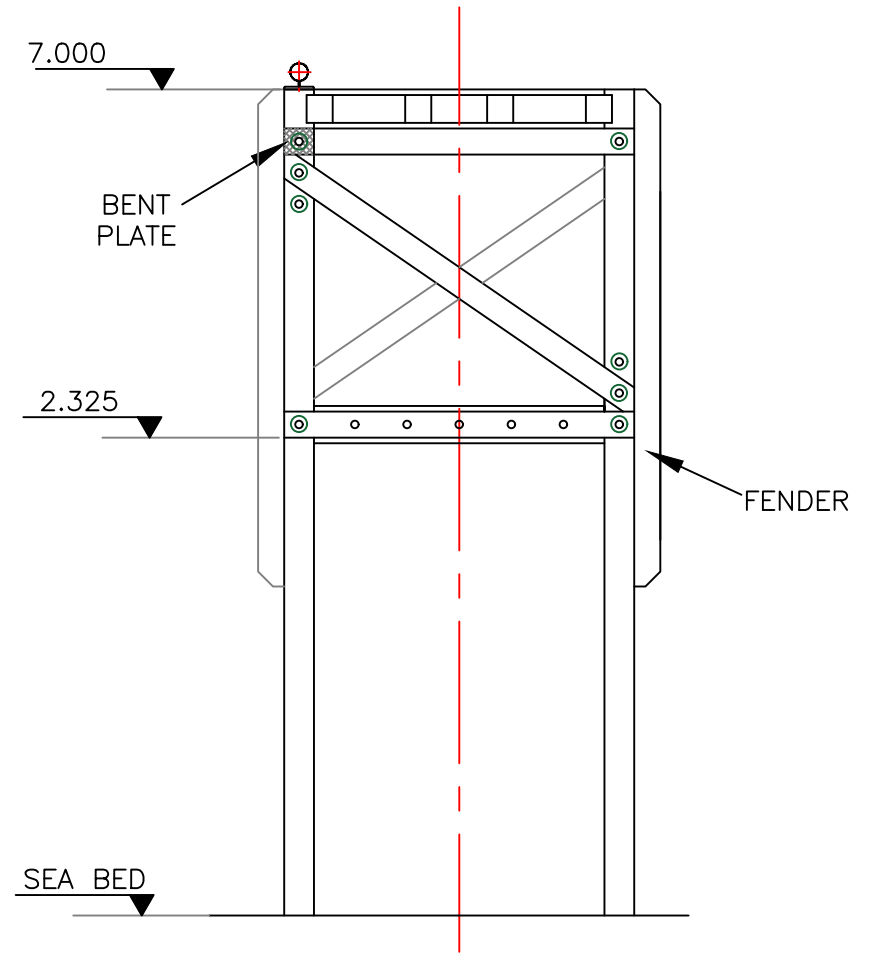

NORTH ELEVATION

CEMEX
 CEMEX UK Operations Limited
 Engineering Services
 CEMEX House, Evreux Way,
 Rugby, Warwickshire.
 CV21 2DT


Telephone 01788 542111
 Facsimile 01788 564455

Revisions				
	A	REVISED TO SHOW WORKS SCHEDULED FOR 2021 REPAIRS	19AUG20	DH
	O	ORIGINAL	DATE	DRAWN
The information contained in this drawing is the property of CEMEX. It should not be reproduced partially or totally without written authorisation from CEMEX				


Drawn By	ADG
Date	20 JAN 2011
Scale(s)	1 : 100 @ A4
Check/Model(s)	*****

Company	CEMEX UK MATERIALS LIMITED		
Site	RAYNES QUARRY JETTY		
Title	ELEVATION OF JETTY TIMBER PILE 23		
Drawing No.	TD 11002	SHT 23 OF 39	Rev A

○ All repair work detailed in Green

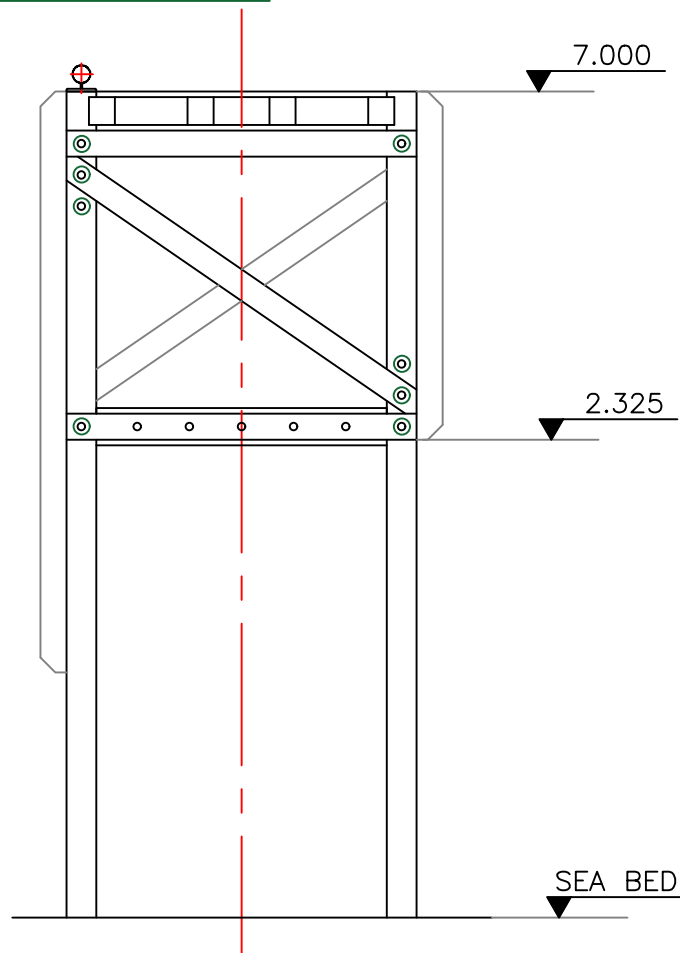

SOUTH ELEVATION

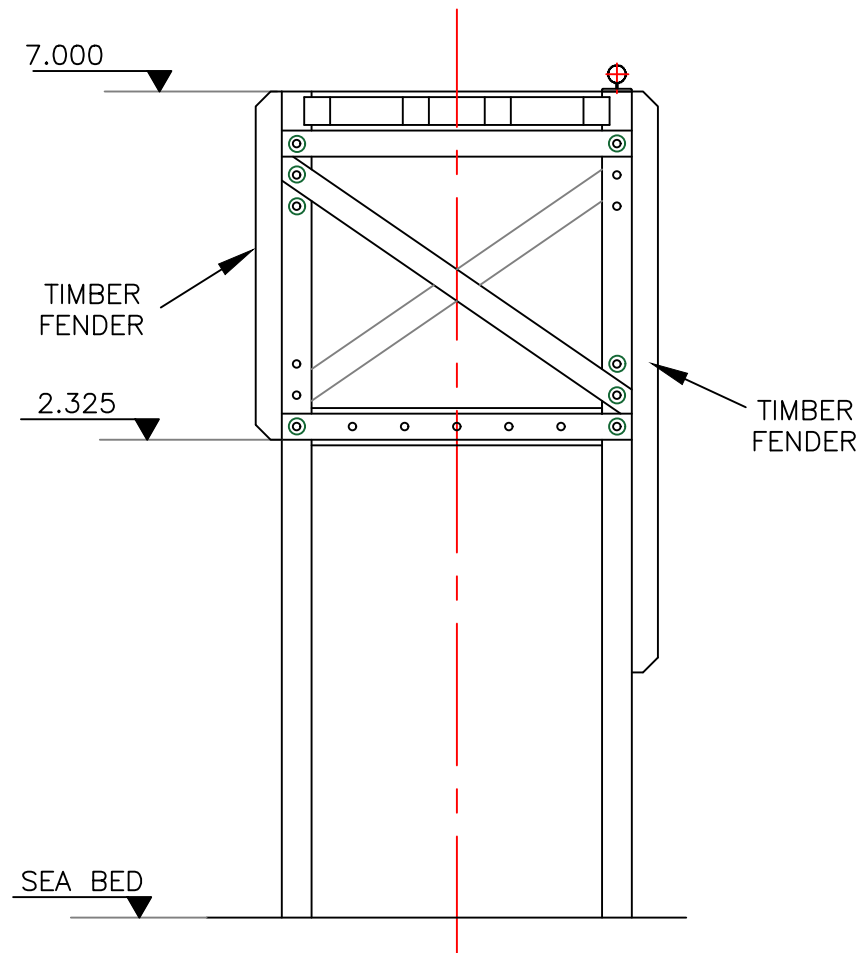

NORTH ELEVATION



CEMEX UK Operations Limited
Engineering Services
CEMEX House, Evreux Way,
Rugby, Warwickshire.
CV21 2DT


Telephone 01788 542111
Facsimile 01788 564455

Revisions				
	A	REVISED TO SHOW WORKS SCHEDULED FOR 2021 REPAIRS	19AUG20	DH
	O	ORIGINAL		DRAWN
The information contained in this drawing is the property of CEMEX. It should not be reproduced partially or totally without written authorisation from CEMEX				


Drawn By	ADG
Date	20 JAN 2011
Scale(s)	1 : 100 @ A4
Chkd/Model(s)	*****

Company	CEMEX UK MATERIALS LIMITED		
Site	RAYNES QUARRY JETTY		
Title	ELEVATION OF JETTY TIMBER PILE 24		
Drawing No.	TD 11002	SHT 24 OF 39	Rev A

○ All repair work detailed in Green

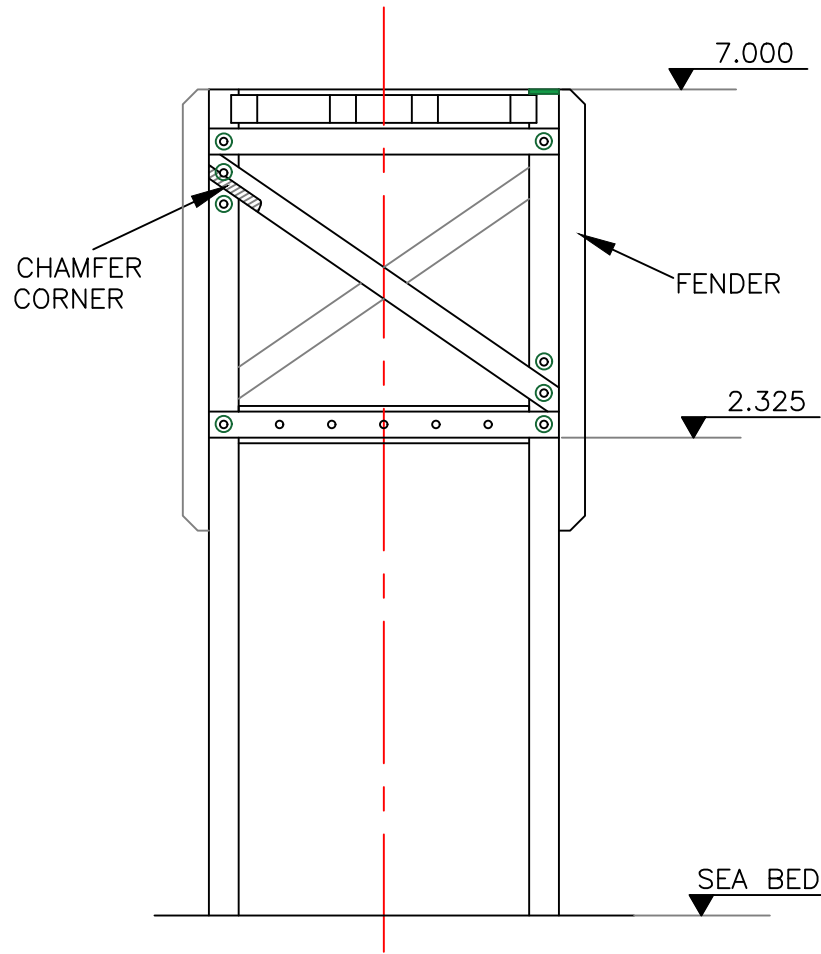

SOUTH ELEVATION

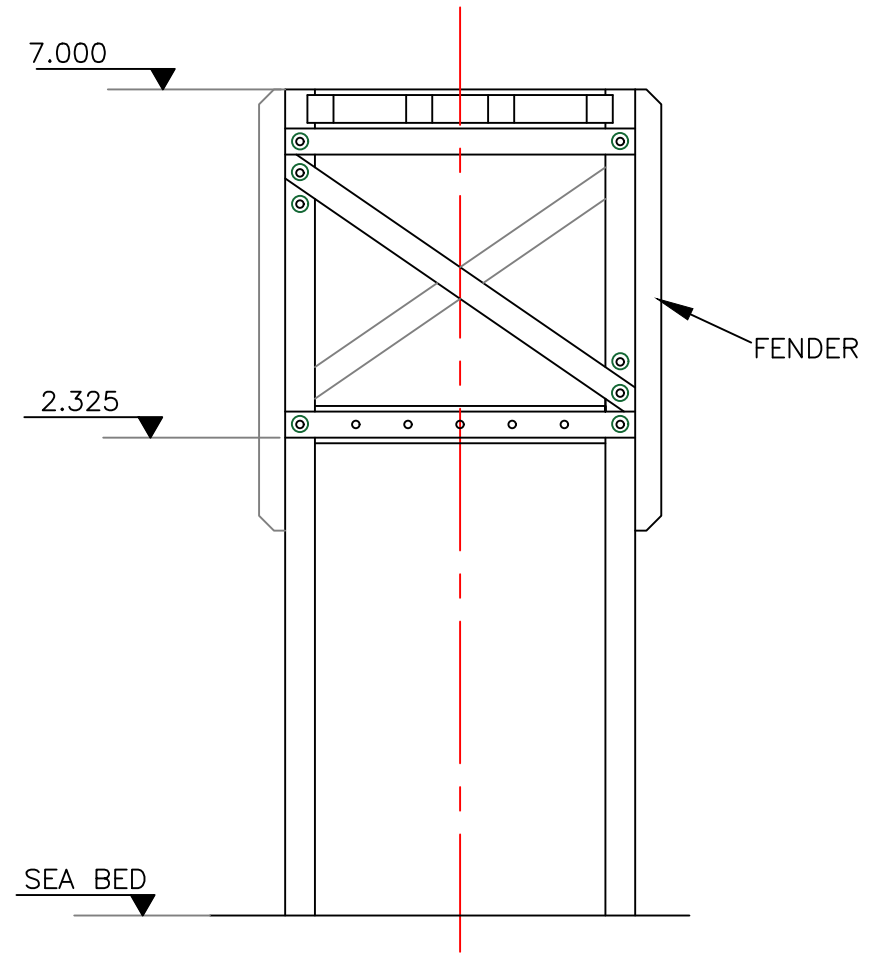

NORTH ELEVATION



CEMEX UK Operations Limited
Engineering Services
CEMEX House, Evreux Way,
Rugby, Warwickshire.
CV21 2DT

Telephone 01788 542111
Facsimile 01788 564455



Revisions				
	A	REVISED TO SHOW WORKS SCHEDULED FOR 2021 REPAIRS	19AUG20	DH
	O	ORIGINAL	DATE	DRAWN
The information contained in this drawing is the property of CEMEX. It should not be reproduced partially or totally without written authorisation from CEMEX				

Drawn By	ADG
Date	20 JAN 2011
Scale(s)	1 : 100 @ A4
Chkd/Model(s)	

Company	CEMEX UK MATERIALS LIMITED		
Site	RAYNES QUARRY JETTY		
Title	ELEVATION OF JETTY TIMBER PILE 25		
Drawing No.	TD 11002	SHT 25 OF 39	Rev A

○ All repair work detailed in Green

Replace wooden
fender section
approx 2900mm

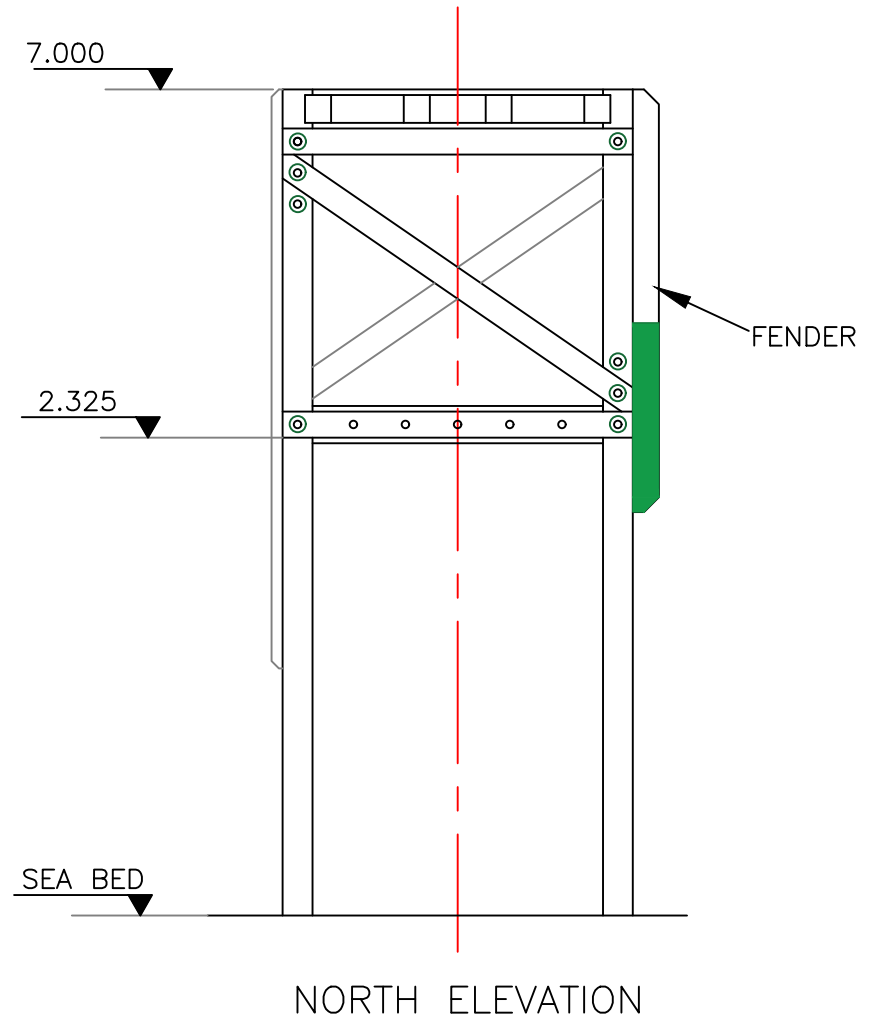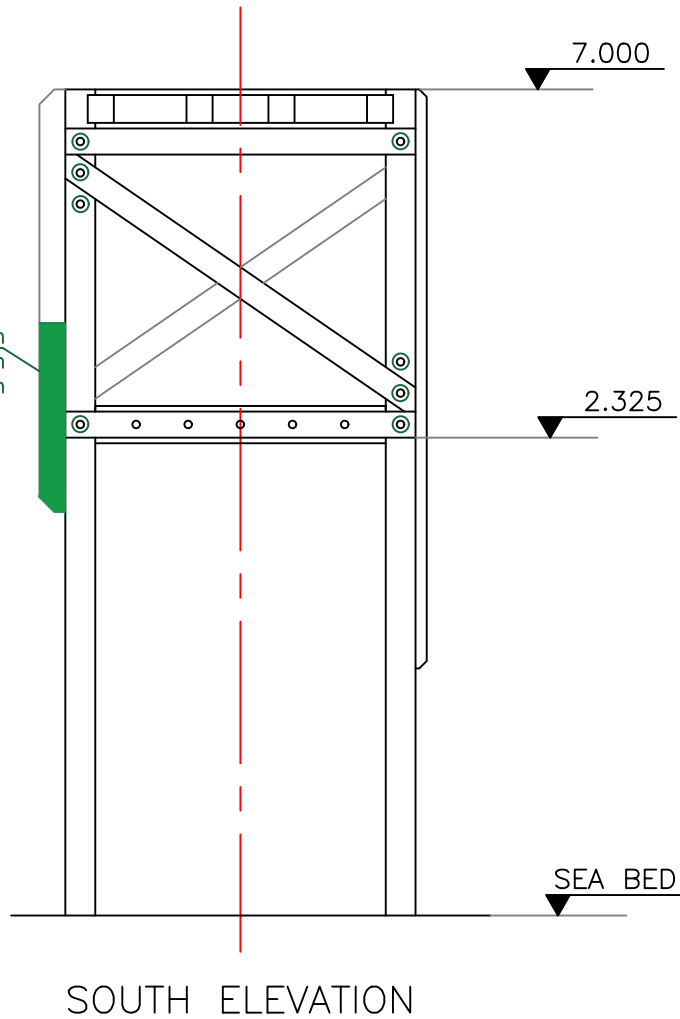

CEMEX UK Operations Limited
Engineering Services
CEMEX House, Evreux Way,
Rugby, Warwickshire.
CV21 2DT


Telephone 01788 542111
Facsimile 01788 564455

Revisions				
	A	REVISED TO SHOW WORKS SCHEDULED FOR 2021 REPAIRS	19AUG20	DH
	O	ORIGINAL		DRAWN
The information contained in this drawing is the property of CEMEX. It should not be reproduced partially or totally without written authorisation from CEMEX				


Drawn By	ADG
Date	20 JAN 2011
Scale(s)	1 : 100 @ A4
Check/Model(s)	*****

Company	CEMEX UK MATERIALS LIMITED		
Site	RAYNES QUARRY JETTY		
Title	ELEVATION OF JETTY TIMBER PILE 26		
Drawing No.	TD 11002	SHT 26 OF 39	Rev A

○ All repair work detailed in Green

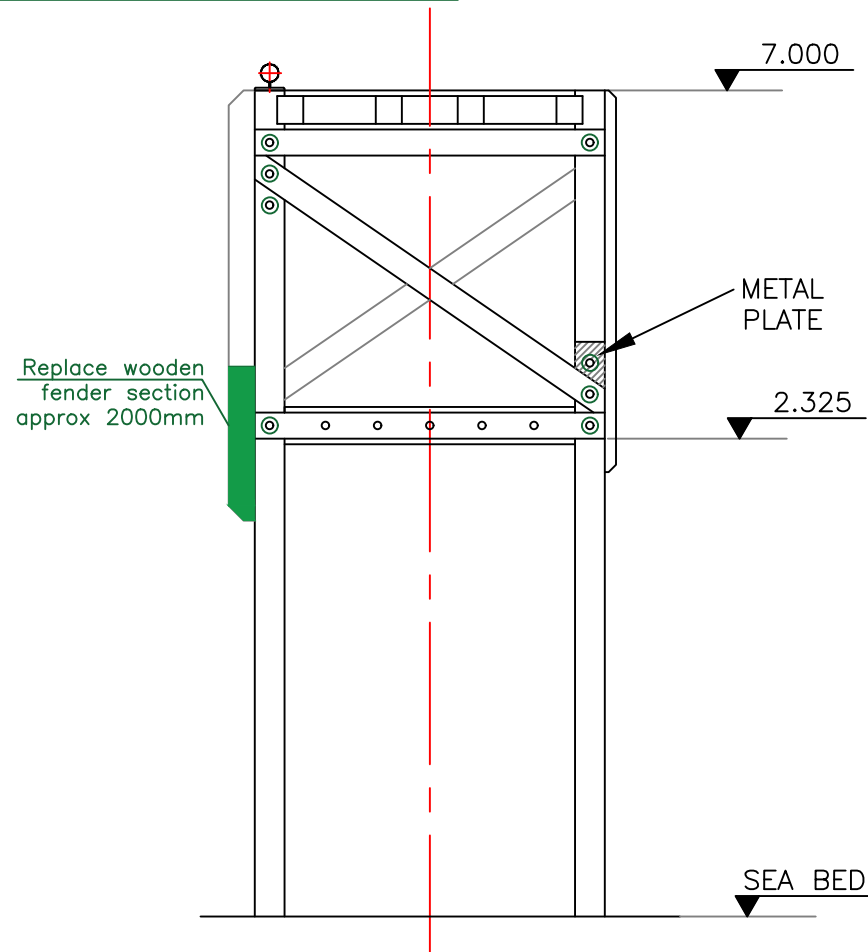

SOUTH ELEVATION

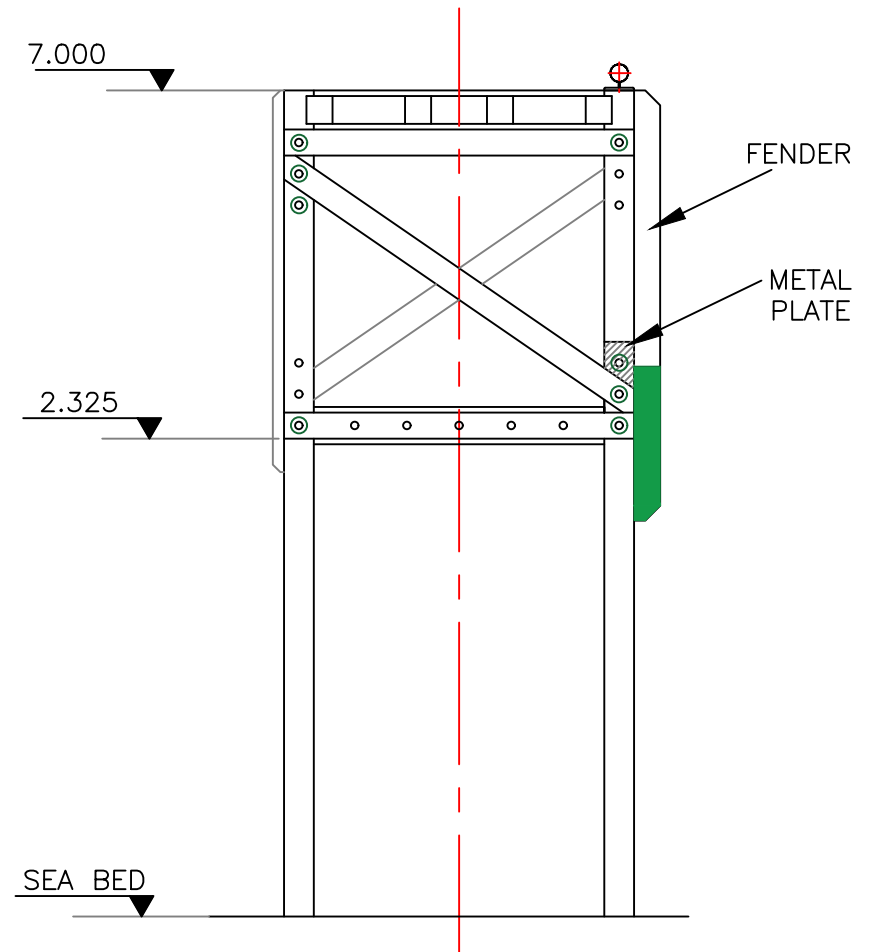

NORTH ELEVATION

CEMEX
 CEMEX UK Operations Limited
 Engineering Services
 CEMEX House, Evreux Way,
 Rugby, Warwickshire.
 CV21 2DT



Telephone 01788 542111
 Facsimile 01788 564455

Revisions				
	A	REVISED TO SHOW WORKS SCHEDULED FOR 2021 REPAIRS	19AUG20	DH
	O	ORIGINAL		DRAWN
The information contained in this drawing is the property of CEMEX. It should not be reproduced partially or totally without written authorisation from CEMEX				

Drawn By	ADG
Date	20 JAN 2011
Scale(s)	1 : 100 @ A4
Chkd/Model(s)	-----

Company	CEMEX UK MATERIALS LIMITED		
Site	RAYNES QUARRY JETTY		
Title	ELEVATION OF JETTY TIMBER PILE 27		
Drawing No.	TD 11002	SHT 27 OF 39	Rev A

○ All repair work detailed in Green

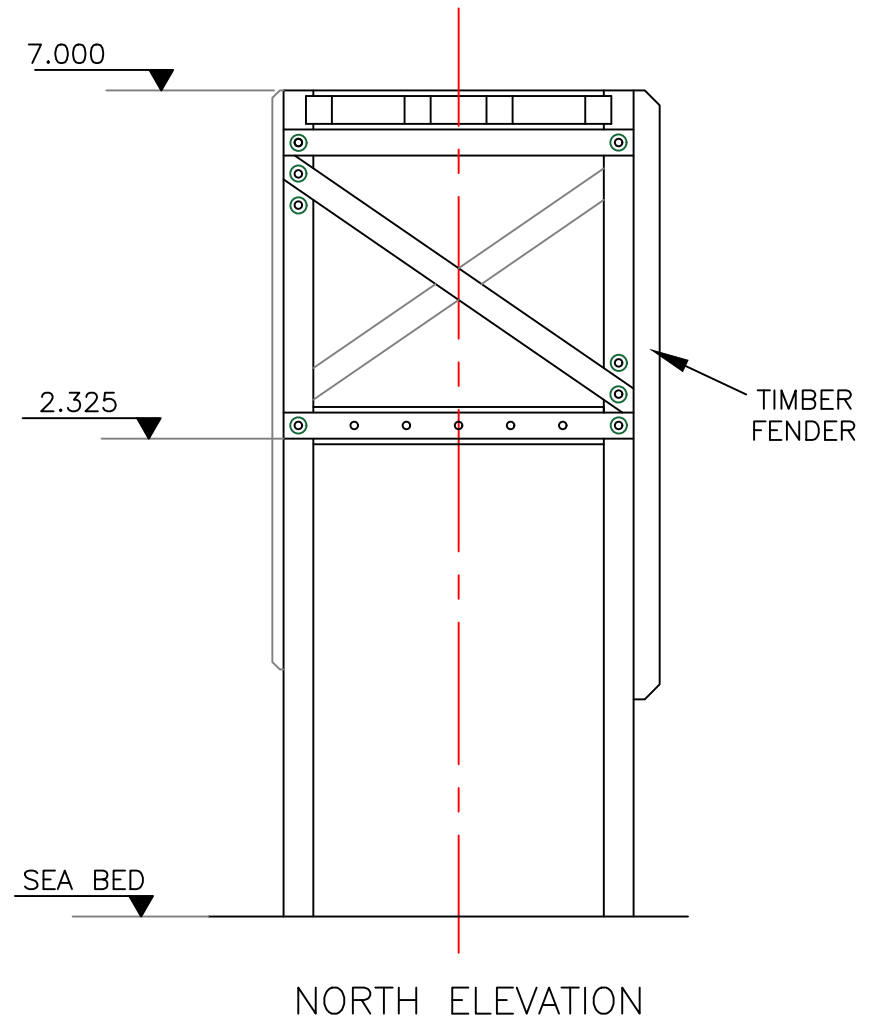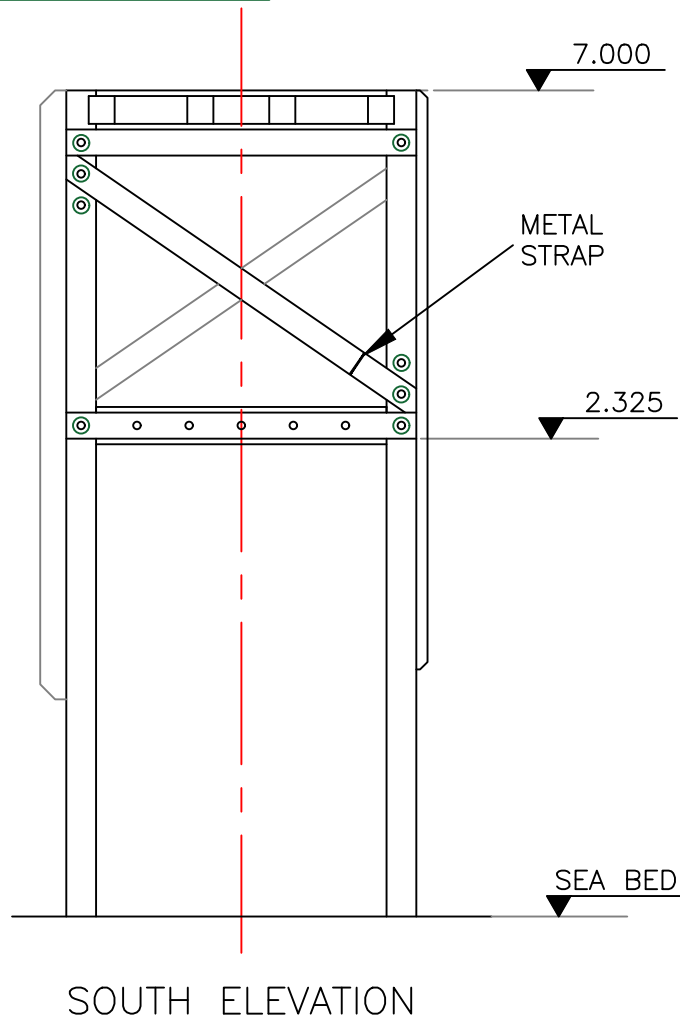

CEMEX
CEMEX UK Operations Limited
 Engineering Services
 CEMEX House, Evreux Way,
 Rugby, Warwickshire.
 CV21 2DT

Telephone 01788 542111
 Facsimile 01788 564455


Revisions				
	A	REVISED TO SHOW WORKS SCHEDULED FOR 2021 REPAIRS	19AUG20	DH
	O	ORIGINAL	DATE	DRAWN
The information contained in this drawing is the property of CEMEX. It should not be reproduced partially or totally without written authorisation from CEMEX				

Drawn By	ADG
Date	20 JAN 2011
Scale(s)	1 : 100 @ A4
Check/Model(s)	*****


Company	CEMEX UK MATERIALS LIMITED		
Site	RAYNES QUARRY JETTY		
Title	ELEVATION OF JETTY TIMBER PILE 28		
Drawing No.	TD 11002	SHT 28 OF 39	Rev A

○ All repair work detailed in Green

Install 2 x
steel bands

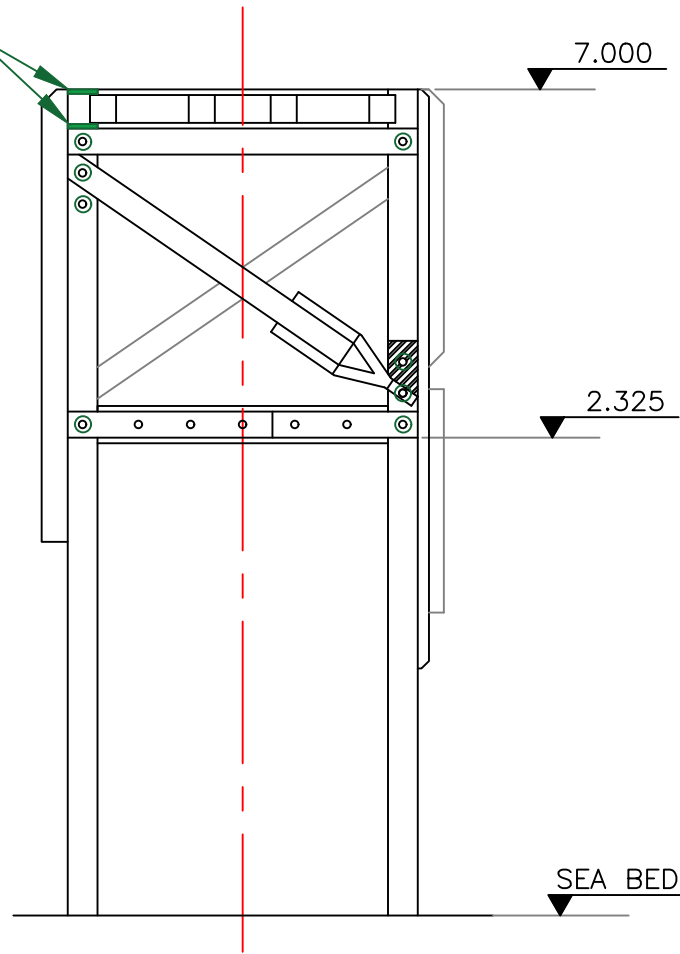

SOUTH ELEVATION

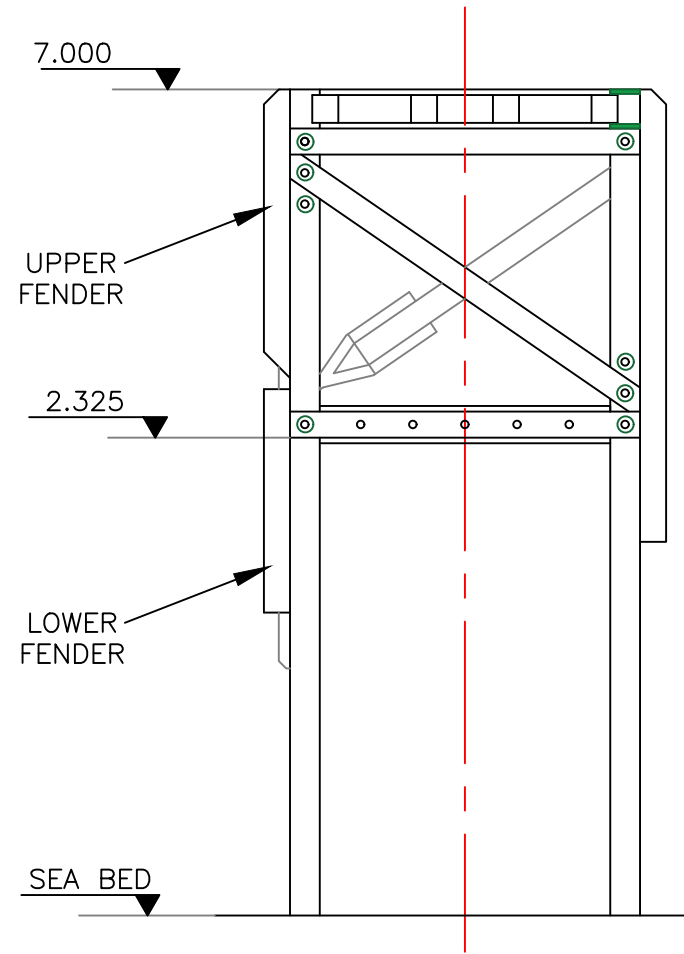

NORTH ELEVATION



CEMEX UK Operations Limited
Engineering Services
CEMEX House, Evreux Way,
Rugby, Warwickshire.
CV21 2DT

Telephone 01788 542111
Facsimile 01788 564455

Revisions				
	A	REVISED TO SHOW WORKS SCHEDULED FOR 2021 REPAIRS	19AUG20	DH
	O	ORIGINAL		DRAWN
The information contained in this drawing is the property of CEMEX. It should not be reproduced partially or totally without written authorisation from CEMEX				

Drawn By ADG
Date 20 JAN 2011
Scale(s) 1 : 100 @ A4
Check/Model(s) *****

Company	CEMEX UK MATERIALS LIMITED		
Site	RAYNES QUARRY JETTY		
Title	ELEVATION OF JETTY TIMBER PILE 29		
Drawing No.	TD 11002	SHT 29 OF 39	Rev A

○ All repair work detailed in Green

Install 2 x
steel bands

7.000

METAL
PLATE

2.325

DOUBLE
POLE

SEA BED

SOUTH ELEVATION

7.000

3 off
METAL
STRAP

2.325

FENDER

SEA BED

NORTH ELEVATION



CEMEX UK Operations Limited
Engineering Services
CEMEX House, Evreux Way,
Rugby, Warwickshire.
CV21 2DT



Telephone 01788 542111
Facsimile 01788 564455

Revisions				
	A	REVISED TO SHOW WORKS SCHEDULED FOR 2021 REPAIRS	19AUG20	DH
	O	ORIGINAL		DRAWN
The information contained in this drawing is the property of CEMEX. It should not be reproduced partially or totally without written authorisation from CEMEX				

Drawn By	ADG
Date	20 JAN 2011
Scale(s)	1 : 100 @ A4
Check/Model(s)	

Company	CEMEX UK MATERIALS LIMITED		
Site	RAYNES QUARRY JETTY		
Title	ELEVATION OF JETTY TIMBER PILE 30		
Drawing No.	TD 11002	SHT 30 OF 39	Rev A

○ All repair work detailed in Green

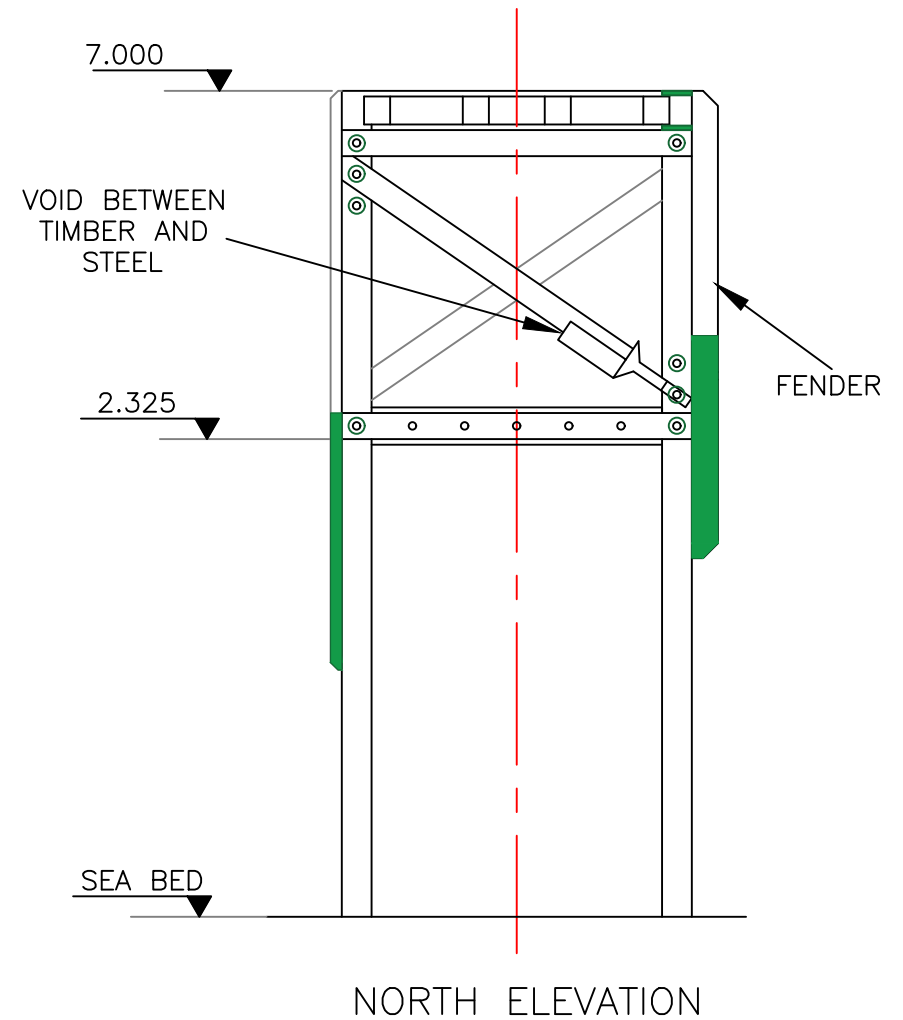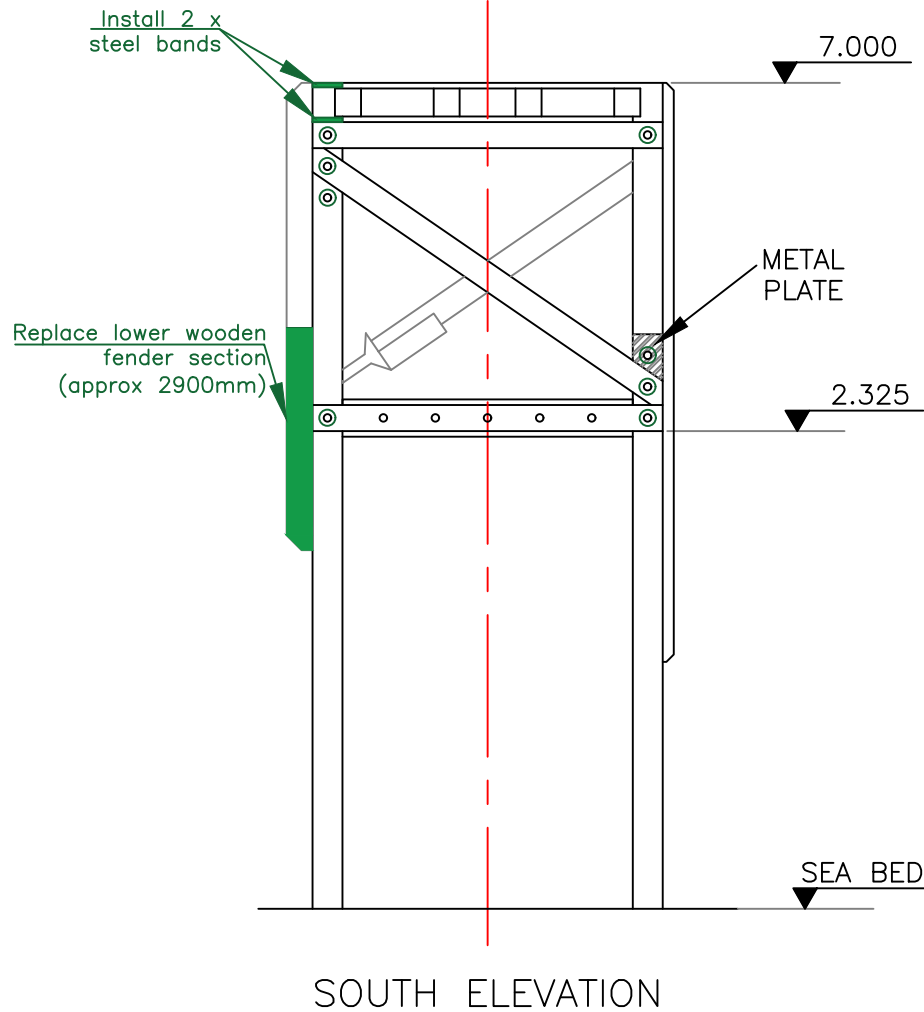


CEMEX
 CEMEX UK Operations Limited
 Engineering Services
 CEMEX House, Evreux Way,
 Rugby, Warwickshire.
 CV21 2DT

Telephone 01788 542111
 Facsimile 01788 564455

Revisions				
	A	REVISED TO SHOW WORKS SCHEDULED FOR 2021 REPAIRS	19AUG20	DH
	O	ORIGINAL		DRAWN
The information contained in this drawing is the property of CEMEX. It should not be reproduced partially or totally without written authorisation from CEMEX				

Drawn By	ADG
Date	20 JAN 2011
Scale(s)	1 : 100 @ A4
Check/Model(s)	

Company	CEMEX UK MATERIALS LIMITED		
Site	RAYNES QUARRY JETTY		
Title	ELEVATION OF JETTY TIMBER PILE 31		
Drawing No.	TD 11002	SHT 31 OF 39	Rev A

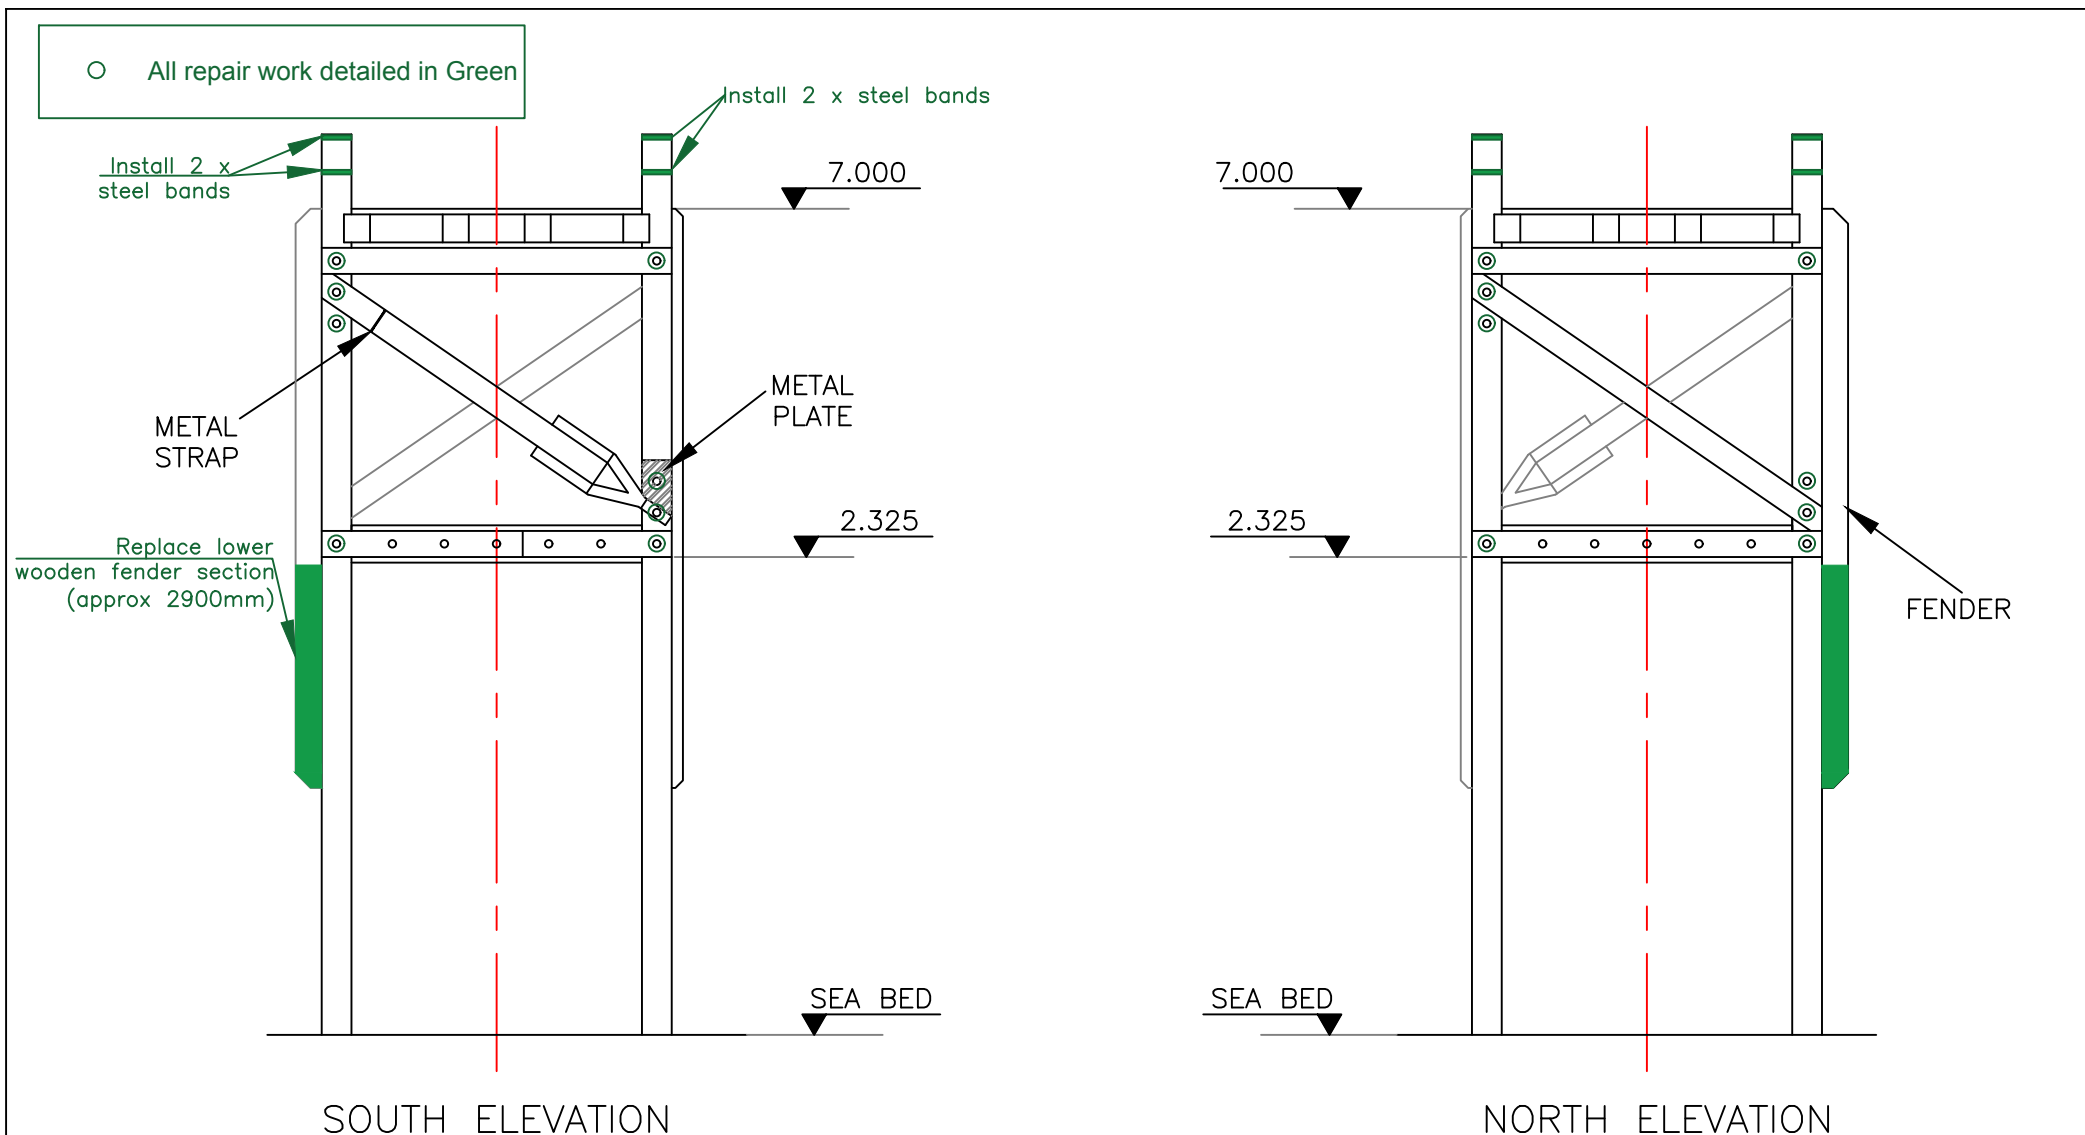

CEMEX UK Operations Limited
Engineering Services
CEMEX House, Evreux Way,
Rugby, Warwickshire.
CV21 2DT


Telephone 01788 542111
Facsimile 01788 564455

Revisions				
	A	REVISED TO SHOW WORKS SCHEDULED FOR 2021 REPAIRS	19AUG20	DH
	O	ORIGINAL	DATE	DRAWN
The information contained in this drawing is the property of CEMEX. It should not be reproduced partially or totally without written authorisation from CEMEX				


Drawn By	ADG
Date	20 JAN 2011
Scale(s)	1 : 100 @ A4
Check/Model(s)	-----

Company	CEMEX UK MATERIALS LIMITED		
Site	RAYNES QUARRY JETTY		
Title	ELEVATION OF JETTY TIMBER PILE 32		
Drawing No.	TD 11002	SHT 32 OF 39	Rev A

○ All repair work detailed in Green

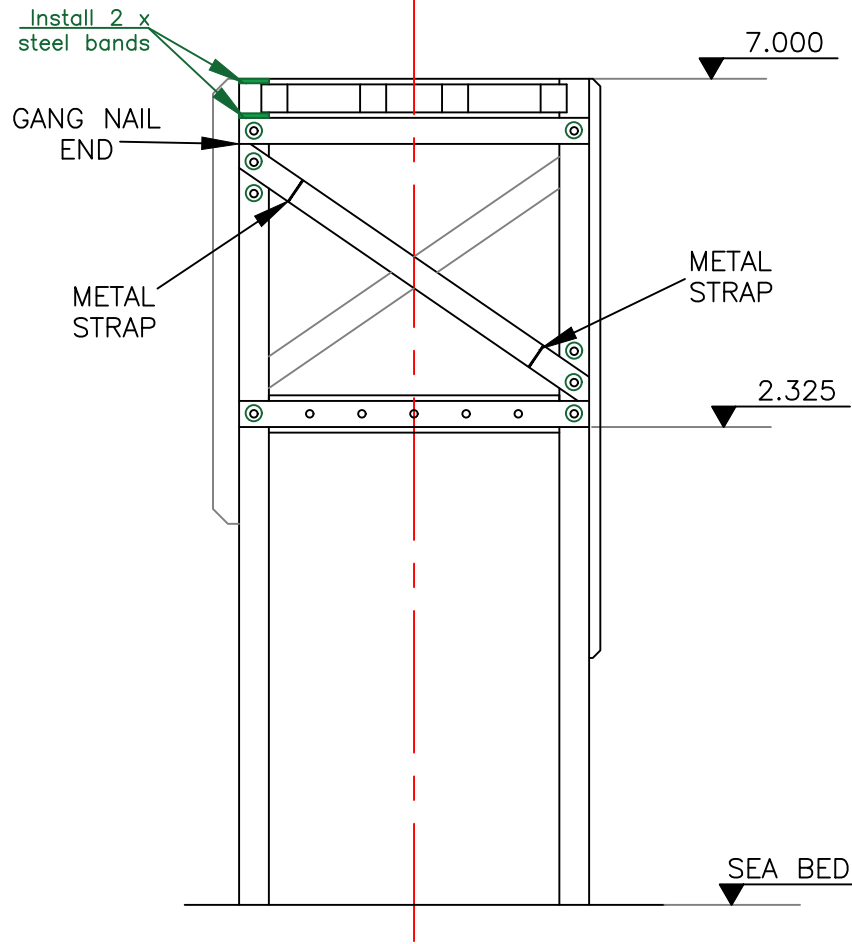

SOUTH ELEVATION

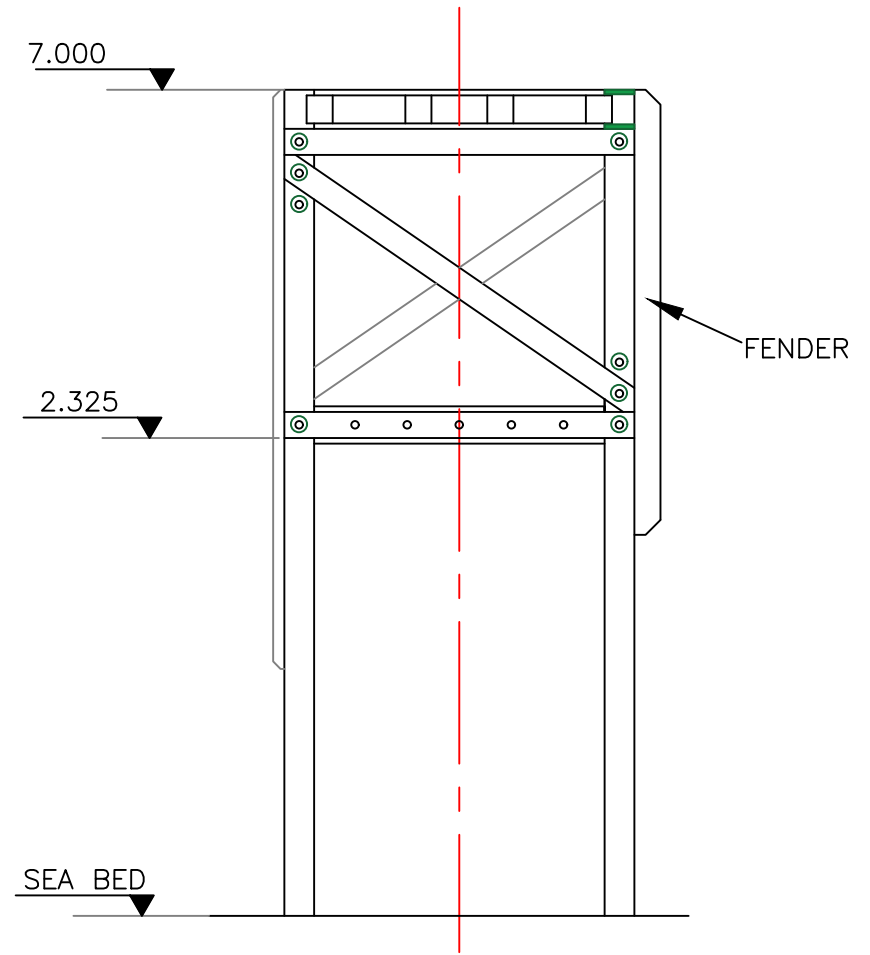

NORTH ELEVATION

CEMEX
 CEMEX UK Operations Limited
 Engineering Services
 CEMEX House, Evreux Way,
 Rugby, Warwickshire.
 CV21 2DT


Telephone 01788 542111
 Facsimile 01788 564455

Revisions				
	A	REVISED TO SHOW WORKS SCHEDULED FOR 2021 REPAIRS	19AUG20	DH
	O	ORIGINAL		DRAWN
The information contained in this drawing is the property of CEMEX. It should not be reproduced partially or totally without written authorisation from CEMEX				


Drawn By	ADG
Date	20 JAN 2011
Scale(s)	1 : 100 @ A4
Check/Model(s)	*****

Company	CEMEX UK MATERIALS LIMITED		
Site	RAYNES QUARRY JETTY		
Title	ELEVATION OF JETTY TIMBER PILE 33		
Drawing No.	TD 11002	SHT 33 OF 39	Rev A

○ All repair work detailed in Green

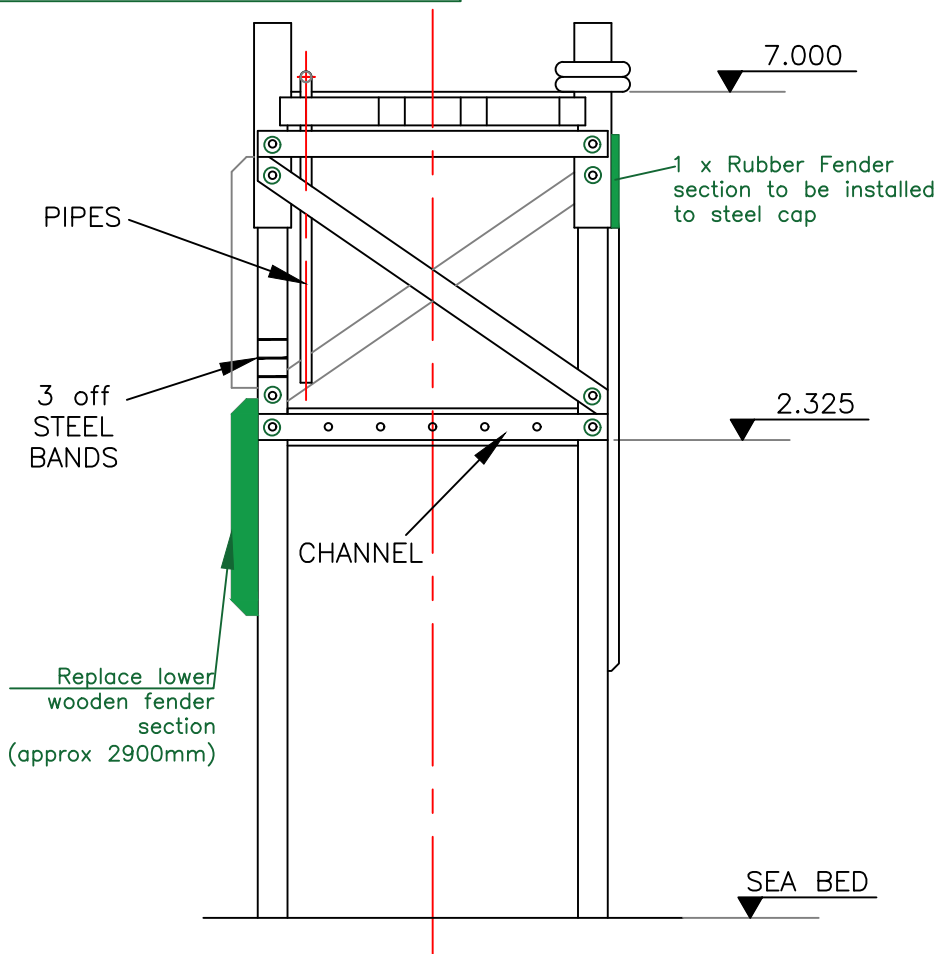

SOUTH ELEVATION

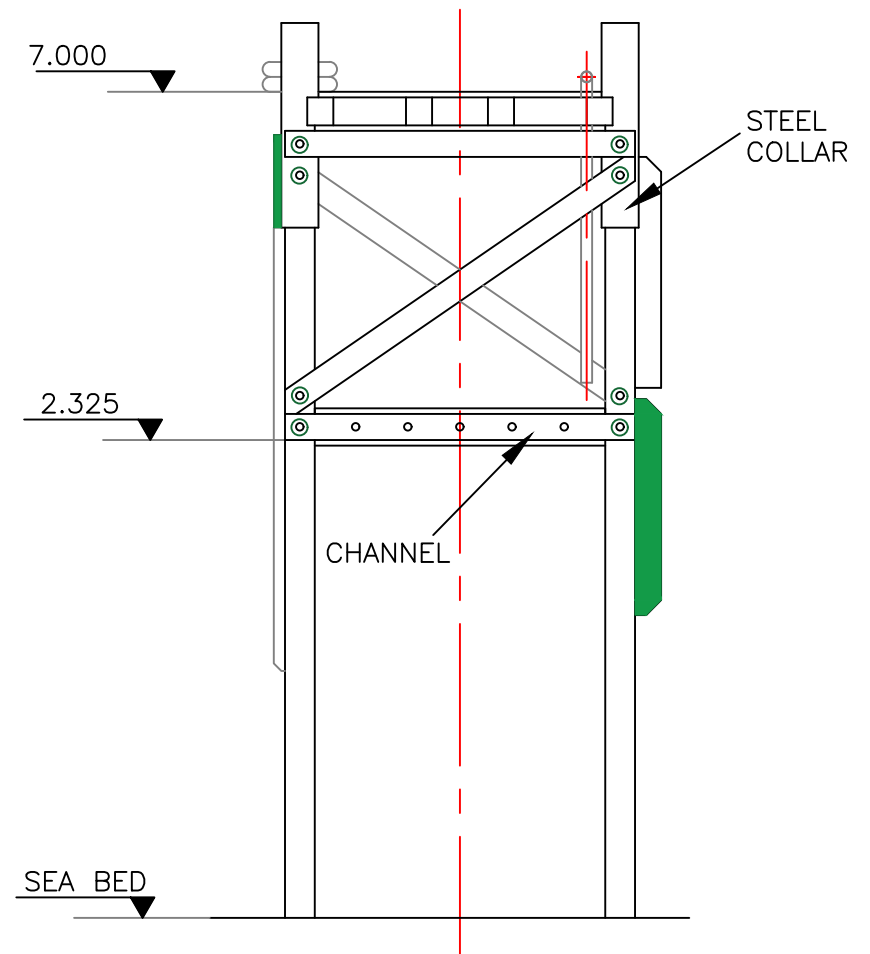

NORTH ELEVATION

CEMEX
 CEMEX UK Operations Limited
 Engineering Services
 CEMEX House, Evreux Way,
 Rugby, Warwickshire.
 CV21 2DT


Telephone 01788 542111
 Facsimile 01788 564455

Revisions				
	A	REVISED TO SHOW WORKS SCHEDULED FOR 2021 REPAIRS	19AUG20	DH
	O	ORIGINAL	DATE	DRAWN
The information contained in this drawing is the property of CEMEX. It should not be reproduced partially or totally without written authorisation from CEMEX				


Drawn By	ADG
Date	20 JAN 2011
Scale(s)	1 : 100 @ A4
Chkd/Model(s)	*****

Company	CEMEX UK MATERIALS LIMITED		
Site	RAYNES QUARRY JETTY		
Title	ELEVATION OF JETTY TIMBER PILE 34		
Drawing No.	TD 11002	SHT 34 OF 39	Rev A

○ All repair work detailed in Green

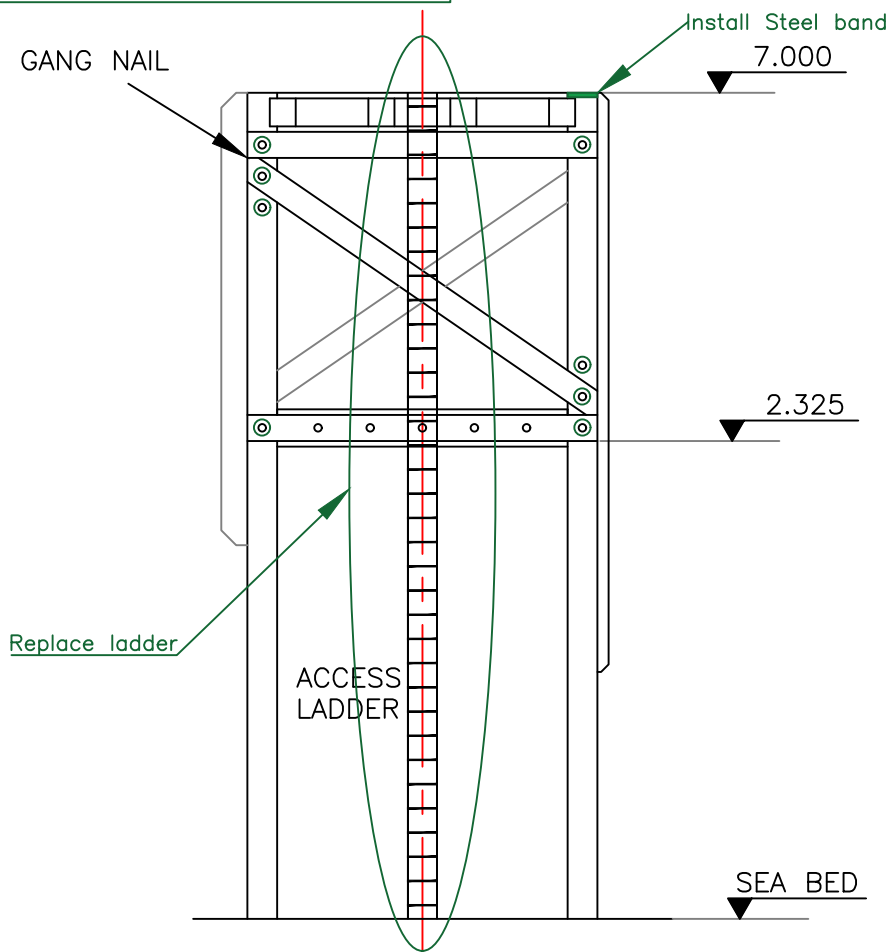

SOUTH ELEVATION

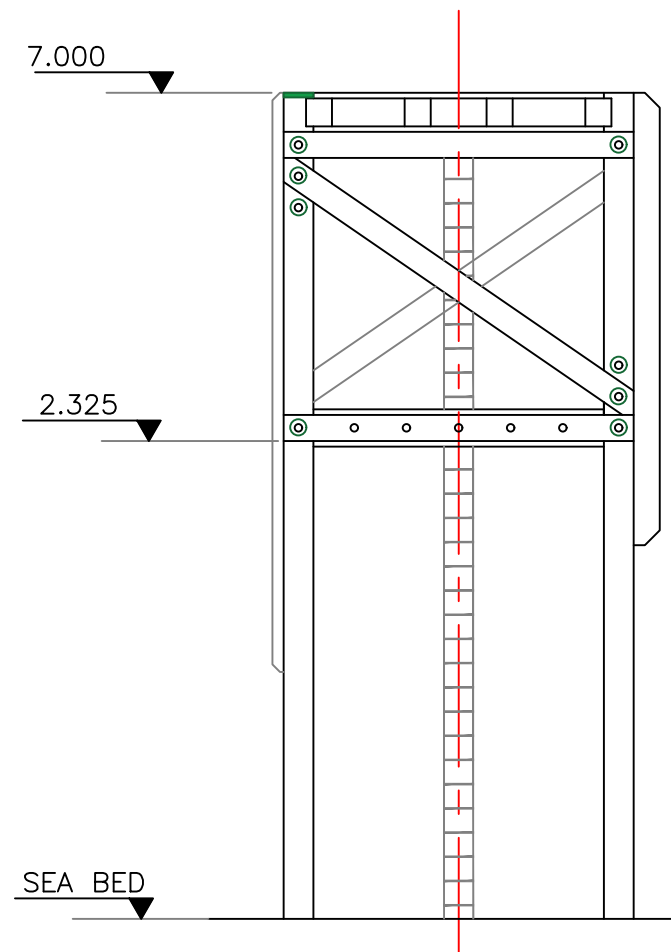

NORTH ELEVATION



CEMEX UK Operations Limited
Engineering Services
CEMEX House, Evreux Way,
Rugby, Warwickshire.
CV21 2DT


Telephone 01788 542111
Facsimile 01788 564455

Revisions				
	A	REVISED TO SHOW WORKS SCHEDULED FOR 2021 REPAIRS	19AUG20	DH
	O	ORIGINAL		DRAWN
The information contained in this drawing is the property of CEMEX. It should not be reproduced partially or totally without written authorisation from CEMEX				


Drawn By	ADG
Date	20 JAN 2011
Scale(s)	1 : 100 @ A4
Check/Model(s)	*****

Company	CEMEX UK MATERIALS LIMITED		
Site	RAYNES QUARRY JETTY		
Title	ELEVATION OF JETTY TIMBER PILE 35		
Drawing No.	TD 11002	SHT 35 OF 39	Rev A

○ All repair work detailed in Green

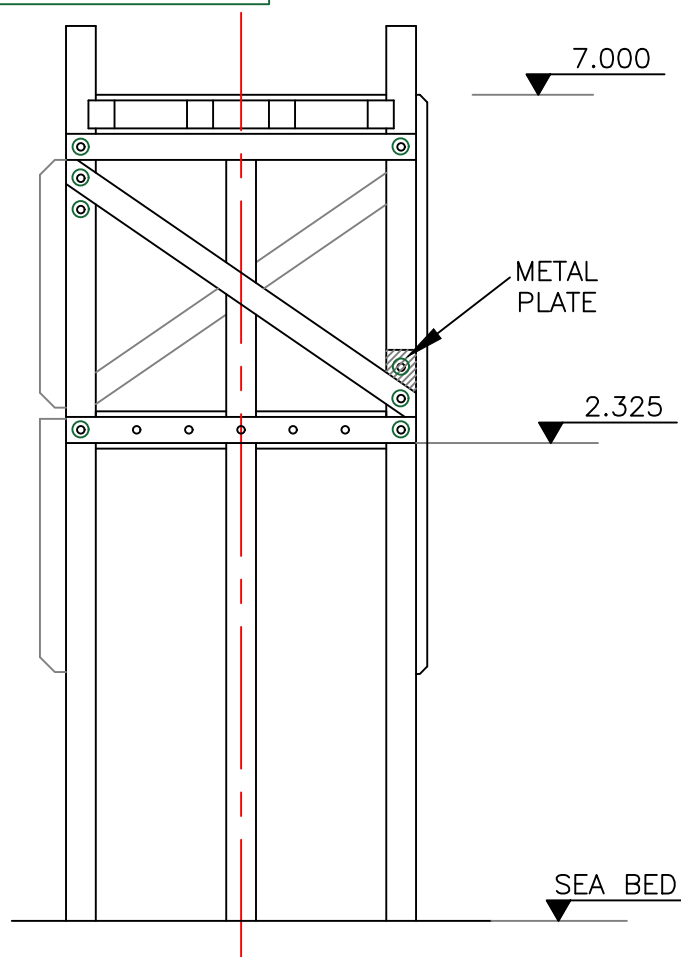

SOUTH ELEVATION

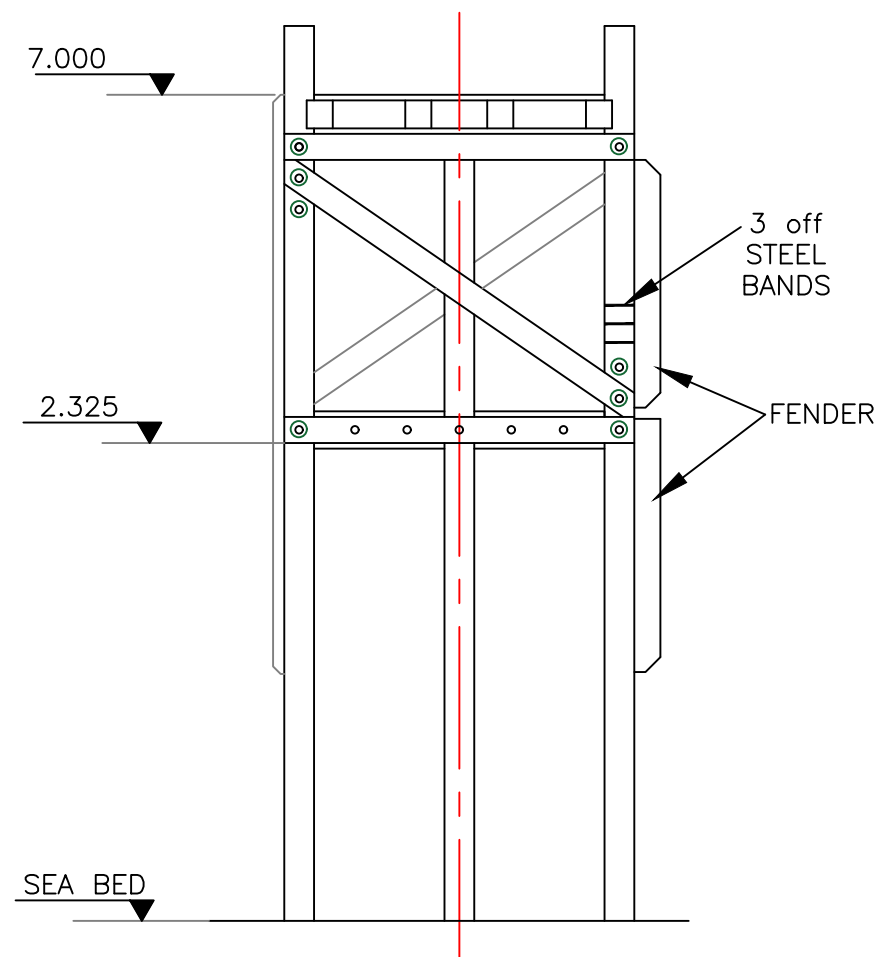

NORTH ELEVATION





CEMEX UK Operations Limited
Engineering Services
CEMEX House, Evreux Way,
Rugby, Warwickshire.
CV21 2DT

Telephone 01788 542111
Facsimile 01788 564455

Revisions				
	A	REVISED TO SHOW WORKS SCHEDULED FOR 2021 REPAIRS	19AUG20	DH
	O	ORIGINAL	DATE	DRAWN
The information contained in this drawing is the property of CEMEX. It should not be reproduced partially or totally without written authorisation from CEMEX				

Drawn By	ADG
Date	20 JAN 2011
Scale(s)	1 : 100 @ A4
Chkd/Model(s)	*****

Company	CEMEX UK MATERIALS LIMITED		
Site	RAYNES QUARRY JETTY		
Title	ELEVATION OF JETTY TIMBER PILE 36		
Drawing No.	TD 11002	SHT 36 OF 39	Rev A

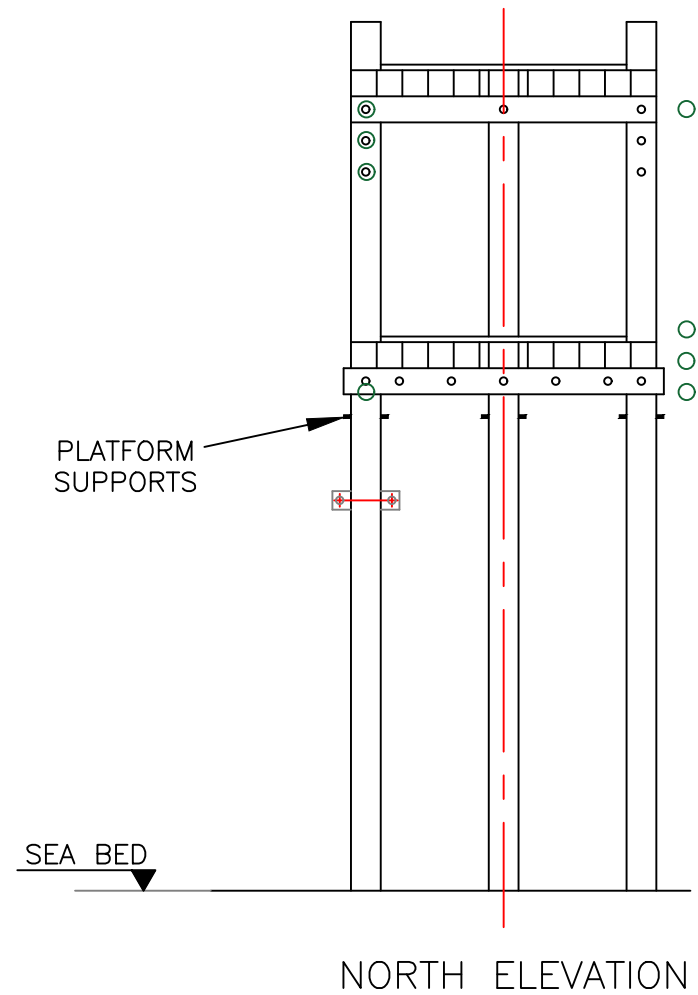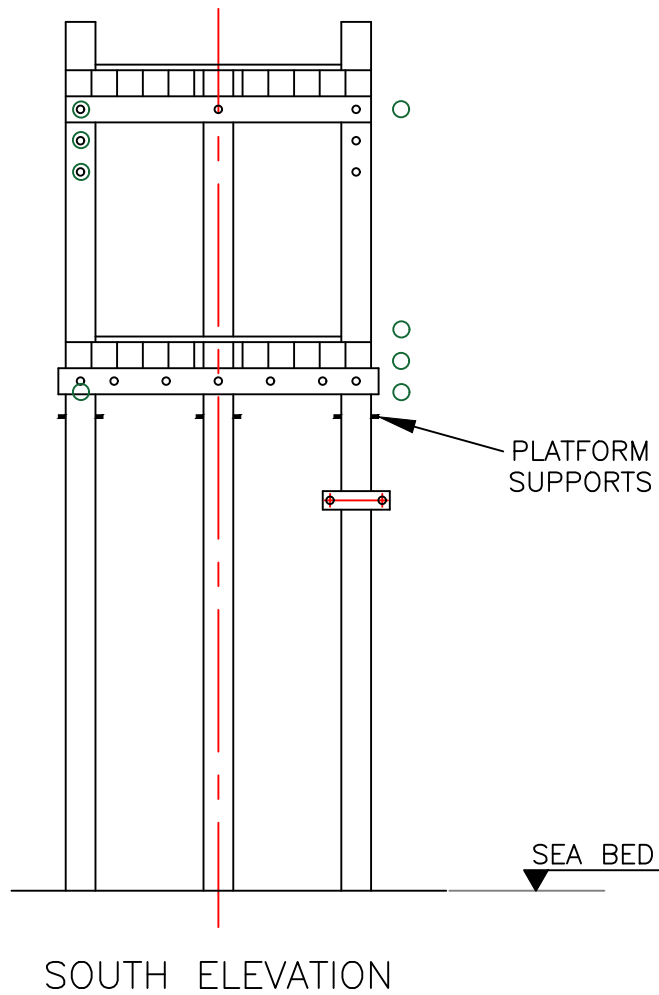


CEMEX
 CEMEX UK Operations Limited
 Engineering Services
 CEMEX House, Evreux Way,
 Rugby, Warwickshire.
 CV21 2DT

Telephone 01788 542111
 Facsimile 01788 564455


Revisions				
	A	REVISED TO SHOW WORKS SCHEDULED FOR 2021 REPAIRS	19AUG20	DH
O	ORIGINAL	DATE	DRAWN	
The information contained in this drawing is the property of CEMEX. It should not be reproduced partially or totally without written authorisation from CEMEX				

Drawn By ADG
Date 20 JAN 2011
Scale(s) 1 : 100 @ A4
Chkd/Model(s) *****

Company CEMEX UK MATERIALS LIMITED		
Site RAYNES QUARRY JETTY		
Title ELEVATION OF JETTY TIMBER PILE 37		
Drawing No. TD 11002	SHT 37 OF 39	Rev A

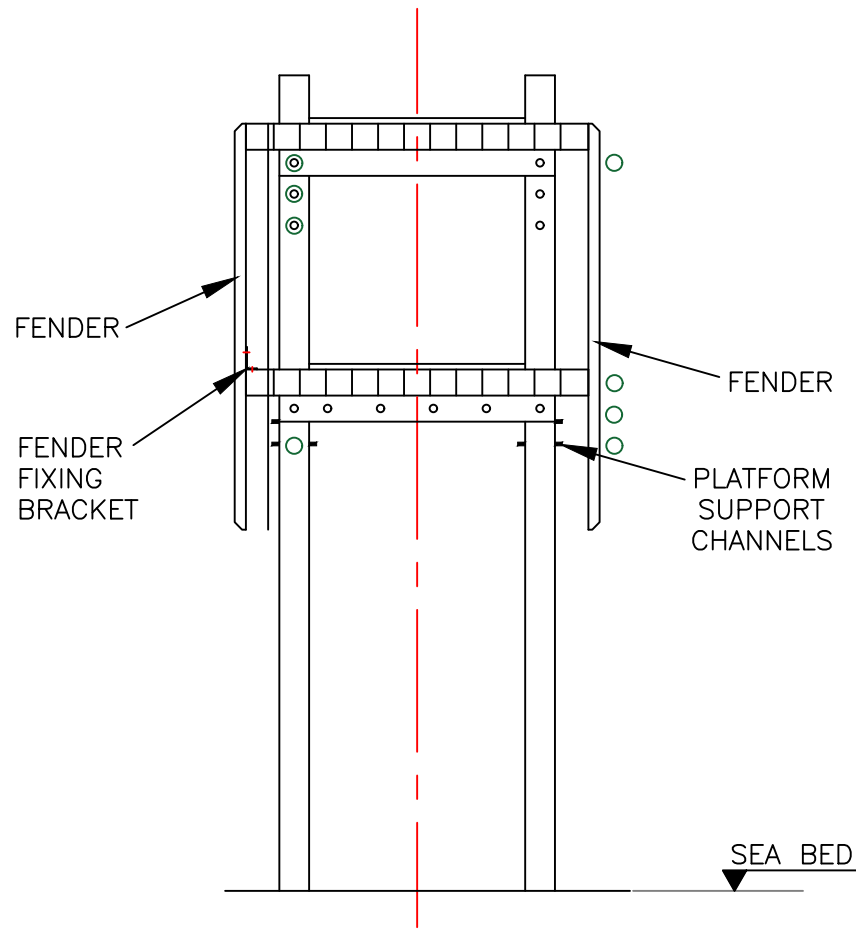

SOUTH ELEVATION

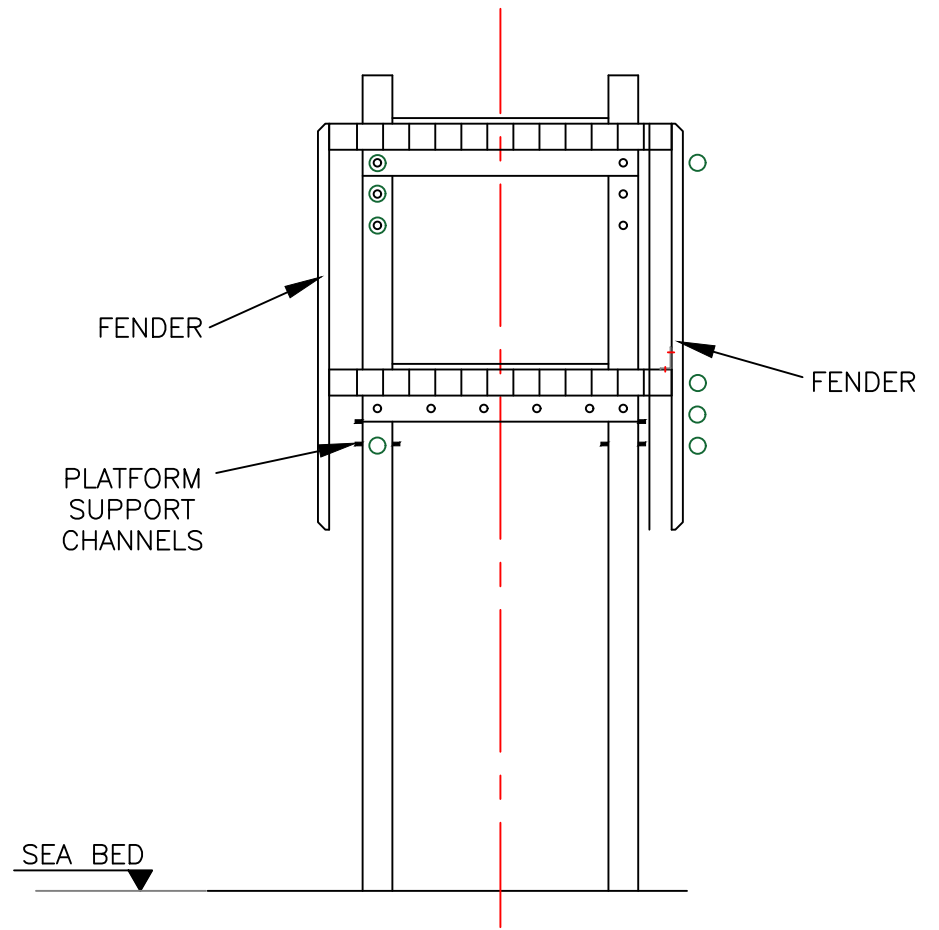

NORTH ELEVATION




CEMEX UK Operations Limited
Engineering Services
CEMEX House, Evreux Way,
Rugby, Warwickshire.
CV21 2DT

Telephone 01788 542111
Facsimile 01788 564455

Revisions				
	A	REVISED TO SHOW WORKS SCHEDULED FOR 2021 REPAIRS	19AUG20	DH
	O	ORIGINAL		DRAWN
The information contained in this drawing is the property of CEMEX. It should not be reproduced partially or totally without written authorisation from CEMEX				

Drawn By	ADG
Date	20 JAN 2011
Scale(s)	1 : 100 @ A4
Chkd/Model(s)	*****

Company	CEMEX UK MATERIALS LIMITED		
Site	RAYNES QUARRY JETTY		
Title	ELEVATION OF JETTY TIMBER PILE 38		
Drawing No.	TD 11002	SHT 38 OF 39	Rev A

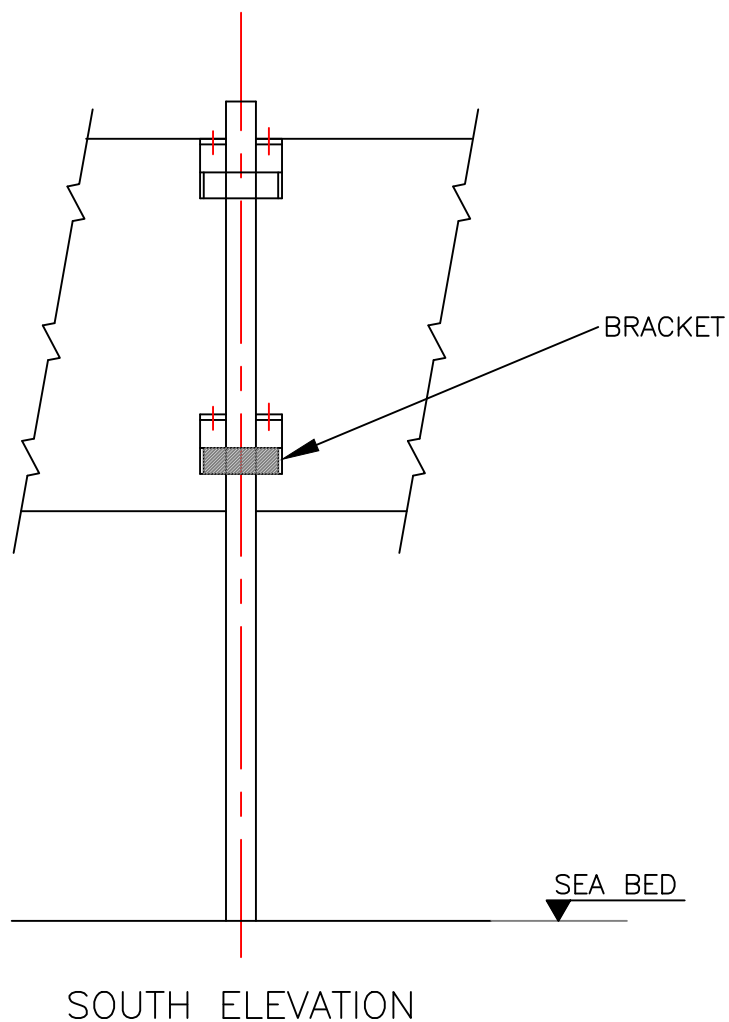

CEMEX UK Operations Limited
Engineering Services
CEMEX House, Evreux Way,
Rugby, Warwickshire.
CV21 2DT

Telephone 01788 542111
Facsimile 01788 564455

Revisions				
	A	REVISED TO SHOW WORKS SCHEDULED FOR 2021 REPAIRS	19AUG20	DH
	O	ORIGINAL		
The information contained in this drawing is the property of CEMEX. It should not be reproduced partially or totally without written authorisation from CEMEX				

Drawn By	ADG
Date	20 JAN 2011
Scale(s)	1 : 100 @ A4
Chkd/Model(s)	-----

Company	CEMEX UK MATERIALS LIMITED		
Site	RAYNES QUARRY JETTY		
Title	ELEVATION OF JETTY TIMBER PILE 39		
Drawing No.	TD 11002	SHT 39 OF 39	Rev A