


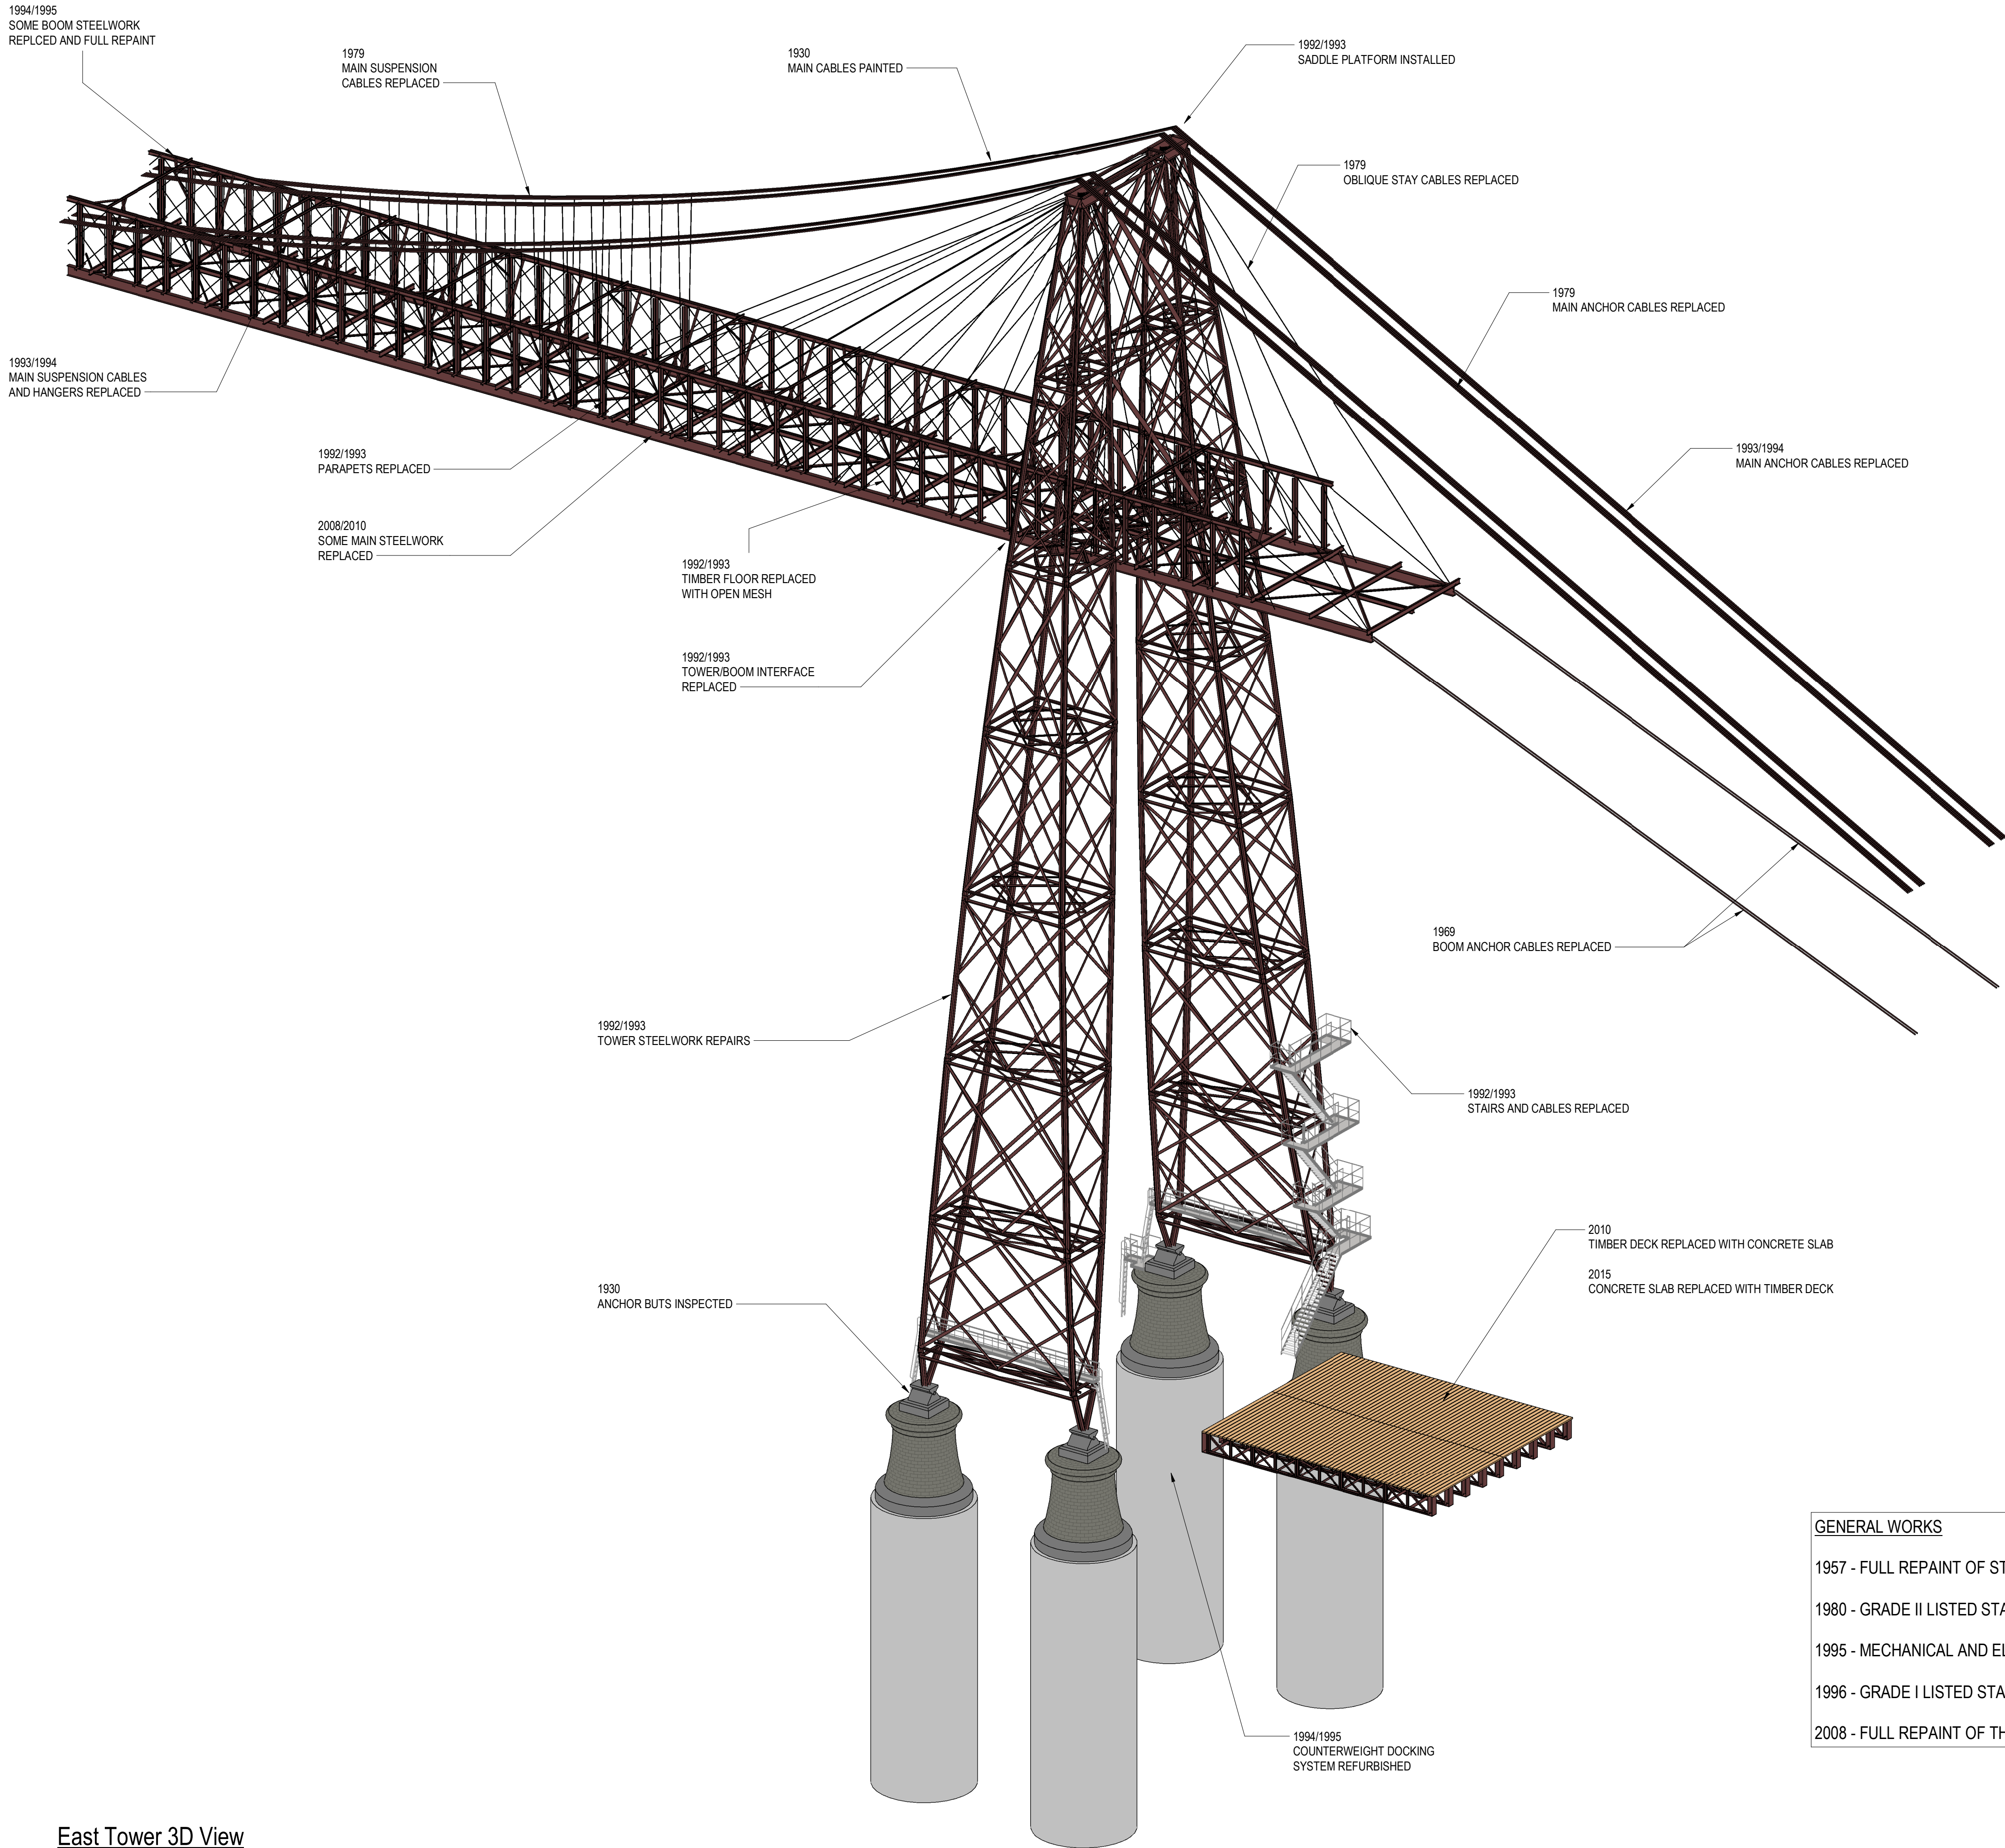

East Tower 3D View
SCALE:

GENERAL NOTES:

1. PLEASE DO NOT SCALE THIS DRAWING. ALL DIMENSIONS ARE IN MILLIMETRES UNLESS NOTED OTHERWISE.
2. THE MEMBER SIZES, LAYOUT AND DETAILS ETC. INDICATED ON THIS DRAWING ARE DERIVED FROM DRAWINGS OF THE ORIGINAL STRUCTURE AND ARE INDICATIVE ONLY. THE CONTRACTOR IS RESPONSIBLE FOR CONFIRMING ALL DIMENSIONS ON SITE PRIOR TO FABRICATION OF ANY ITEM OF PERMANENT OR TEMPORARY WORKS AND FOR ENSURING THE SATISFACTORY FIT OF ALL ELEMENTS.
3. THE DETAILS AS INDICATED ON THIS DRAWING ARE PRELIMINARY ONLY AND SUBJECT TO AGREEMENT WITH CADW AND RECEIPT OF LBC APPROVAL.

Rev:	Description:	Date:	By:	Chkd:
------	--------------	-------	-----	-------



3 Cwrt-y-Parc, Earlswood Road, Cardiff, CF14 5GH
029 2068 0900
cardiff@curtins.com
www.curtins.com

Civils & Structures • Transport Planning • Environmental • Infrastructure • Geotechnical • Conservation & Heritage • Principal Designer
Birmingham • Bristol • Cambridge • Cardiff • Douglas • Dublin • Edinburgh • Glasgow • Kendal • Leeds • Liverpool • London • Manchester • Nottingham

Status: SUITABLE FOR REVIEW AND COMMENT

S3

Project:

Newport Transporter Bridge

Dwg Title:

Historic Interventions Tower and Boom

Size:	Date:	Drawn By:	Designed By:	Checked By:			
A1	07/10/19	MU	SAM	SAM			
Scale: 1 : 1							
Project No:	Originator:	Volume:	Level:	Type:	Role:	Category / Number:	Rev:

072084 - CUR - ZZ - ZZ - DR - S - 27103 -

Model Name:072084-CUR-00-ZZ-M3-S16-0003_CENTRAL_Walkway