



PROPOSED TEMPORARY WORKS ACCESS PLATFORM 3 - GONDOLA

- APPROX 15m x 12.5m SUSPENDED PLATFORM
- SELF WEIGHT APPROX 14t.

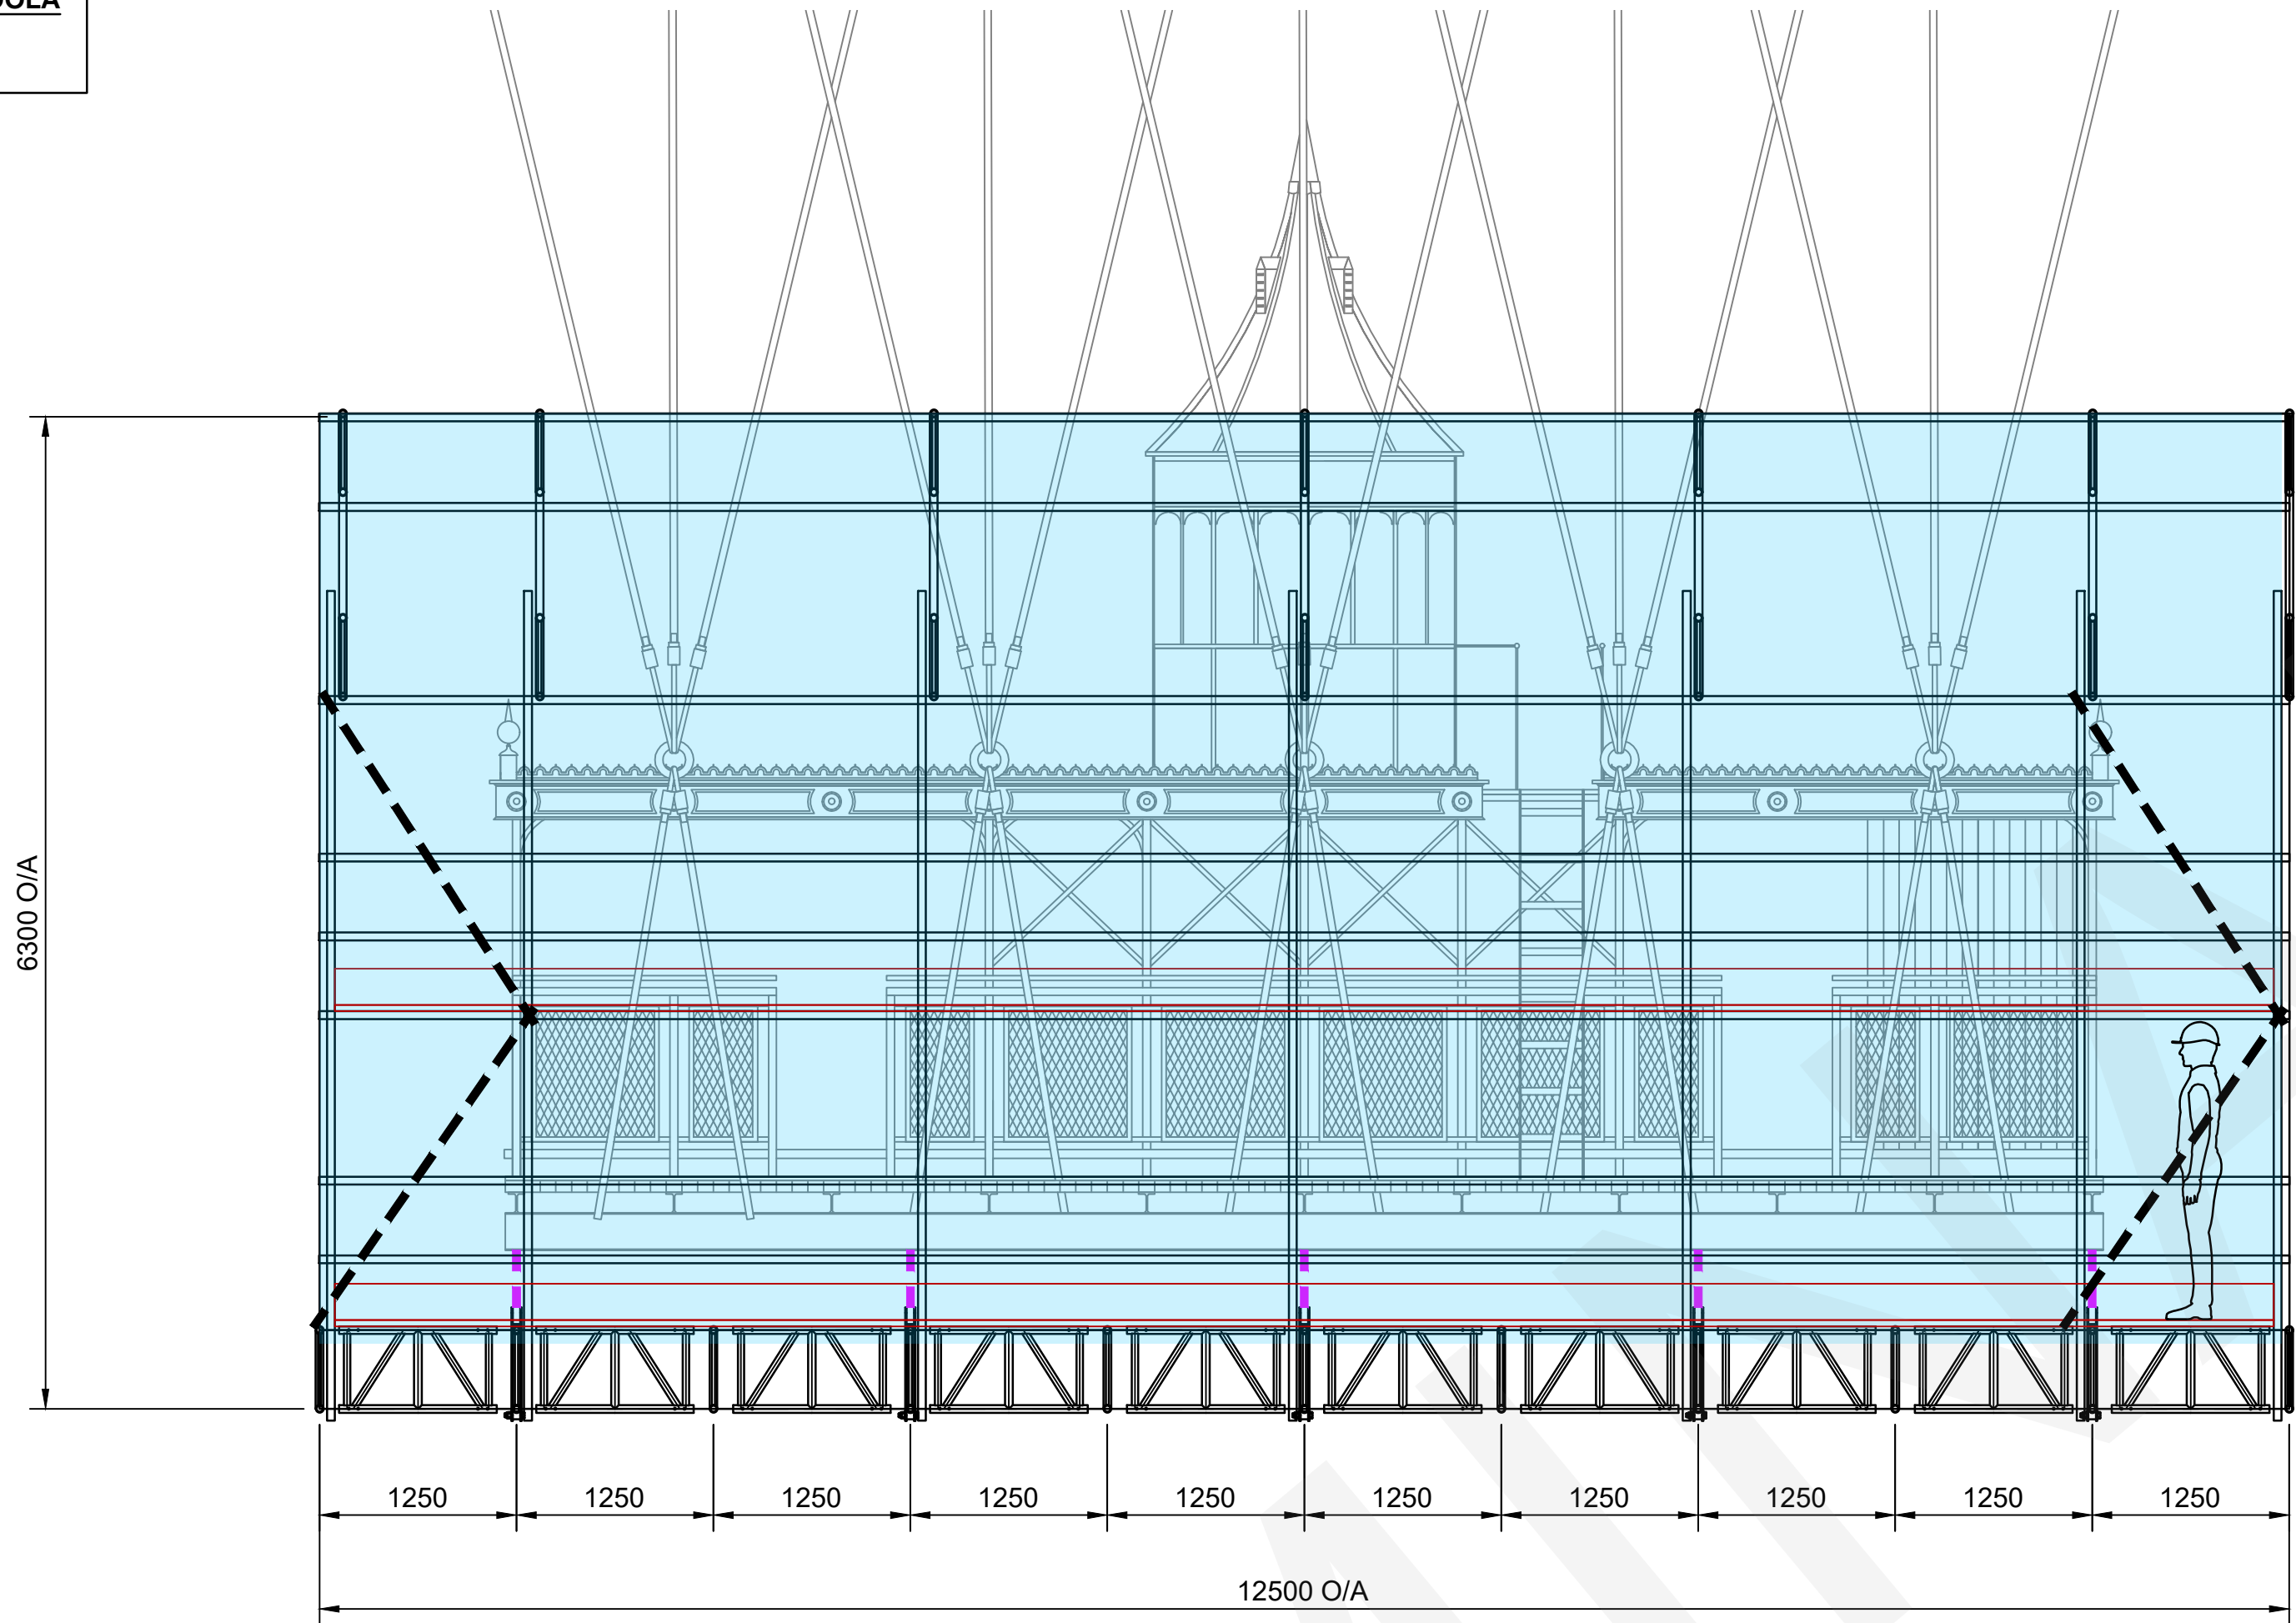

SIDE ELEVATION
(SCALE 1:40)

WORKS ON DECORATIVE SPIRE TO BE COMPLETED FROM SEPARATE FULLY ENCAPSULATED SCAFFOLD AFTER MAIN WORKS ARE COMPLETED.

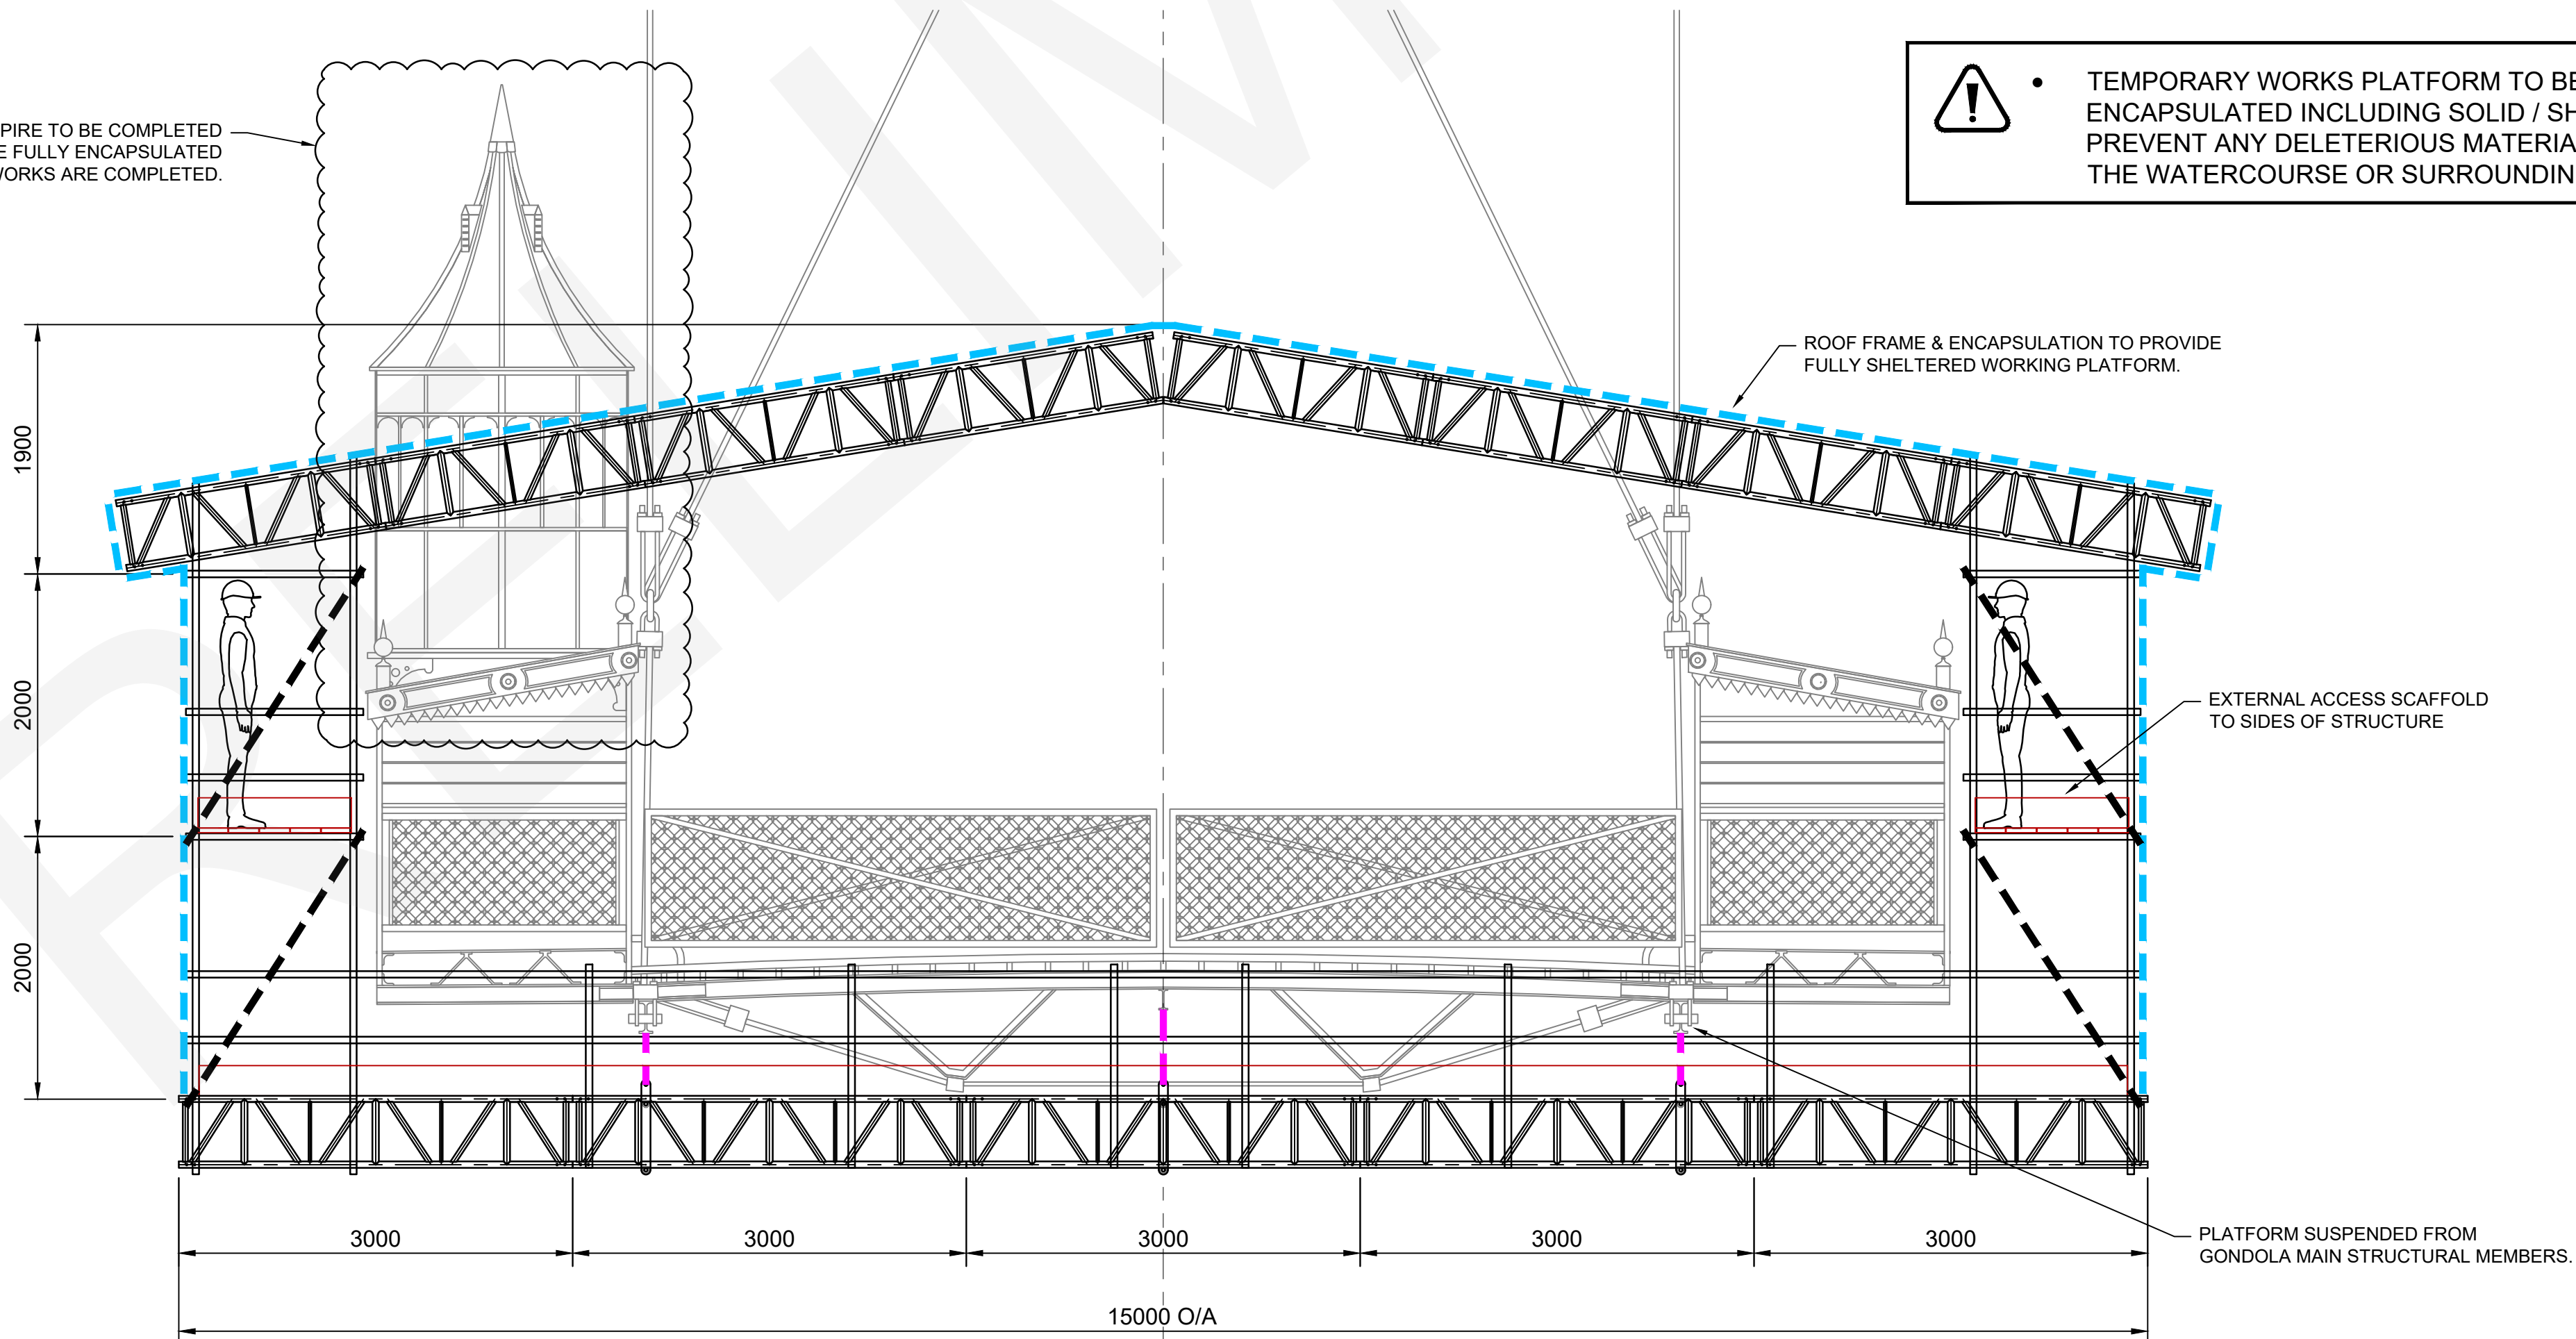

END ELEVATION
(SCALE 1:40)



TEMPORARY WORKS PLATFORM TO BE FULLY ENCAPSULATED INCLUDING SOLID / SHEETED FLOORING TO PREVENT ANY DELETERIOUS MATERIAL FROM ENTERING THE WATERCOURSE OR SURROUNDING ENVIRONMENT.

JSN-0464

AI

Information on this drawing may only be used for the purpose for which it is supplied by the company.
This drawing and all copies must be returned on demand.

Do not scale.

NOTES:

1. ALL DIMENSIONS ARE mm UNLESS STATED OTHERWISE.
2. TEMPORARY WORKS DESIGNER TO BE CONTACTED PRIOR TO ANY CHANGES TO THE DESIGN.
3. TO BE READ IN CONJUNCTION WITH DRGS: JSN-0464-SKE-001 TO 002

PRELIMINARY

A	17/05/2021	PRELIMINARY ISSUE	SWL	JCR
Rev	Date	Description	CAD	Eng

Span
Innovative access solutions

Span Access Solutions Ltd
Clashburn Close
Kinross Business Park
Kinross
KY13 8GF

T: 0845 474 5562
F: 01234 5678 910
E: info@spanaccess.co.uk
www.spanaccess.co.uk

Project
NEWPORT TRANSPORTER BRIDGE
SUSPENDED ACCESS GANTRY

Client

cleveland

Title
PLATFORM 3 - GONDOLA
PRELIMINARY GENERAL ARRANGEMENT

Scale	CAD	SWL	Date
AS SHOWN	Engineer	JCR	MAY '21
	Checked		

Sage	Drawing Number	Rev.
-	JSN-0464-SKE-008	A