


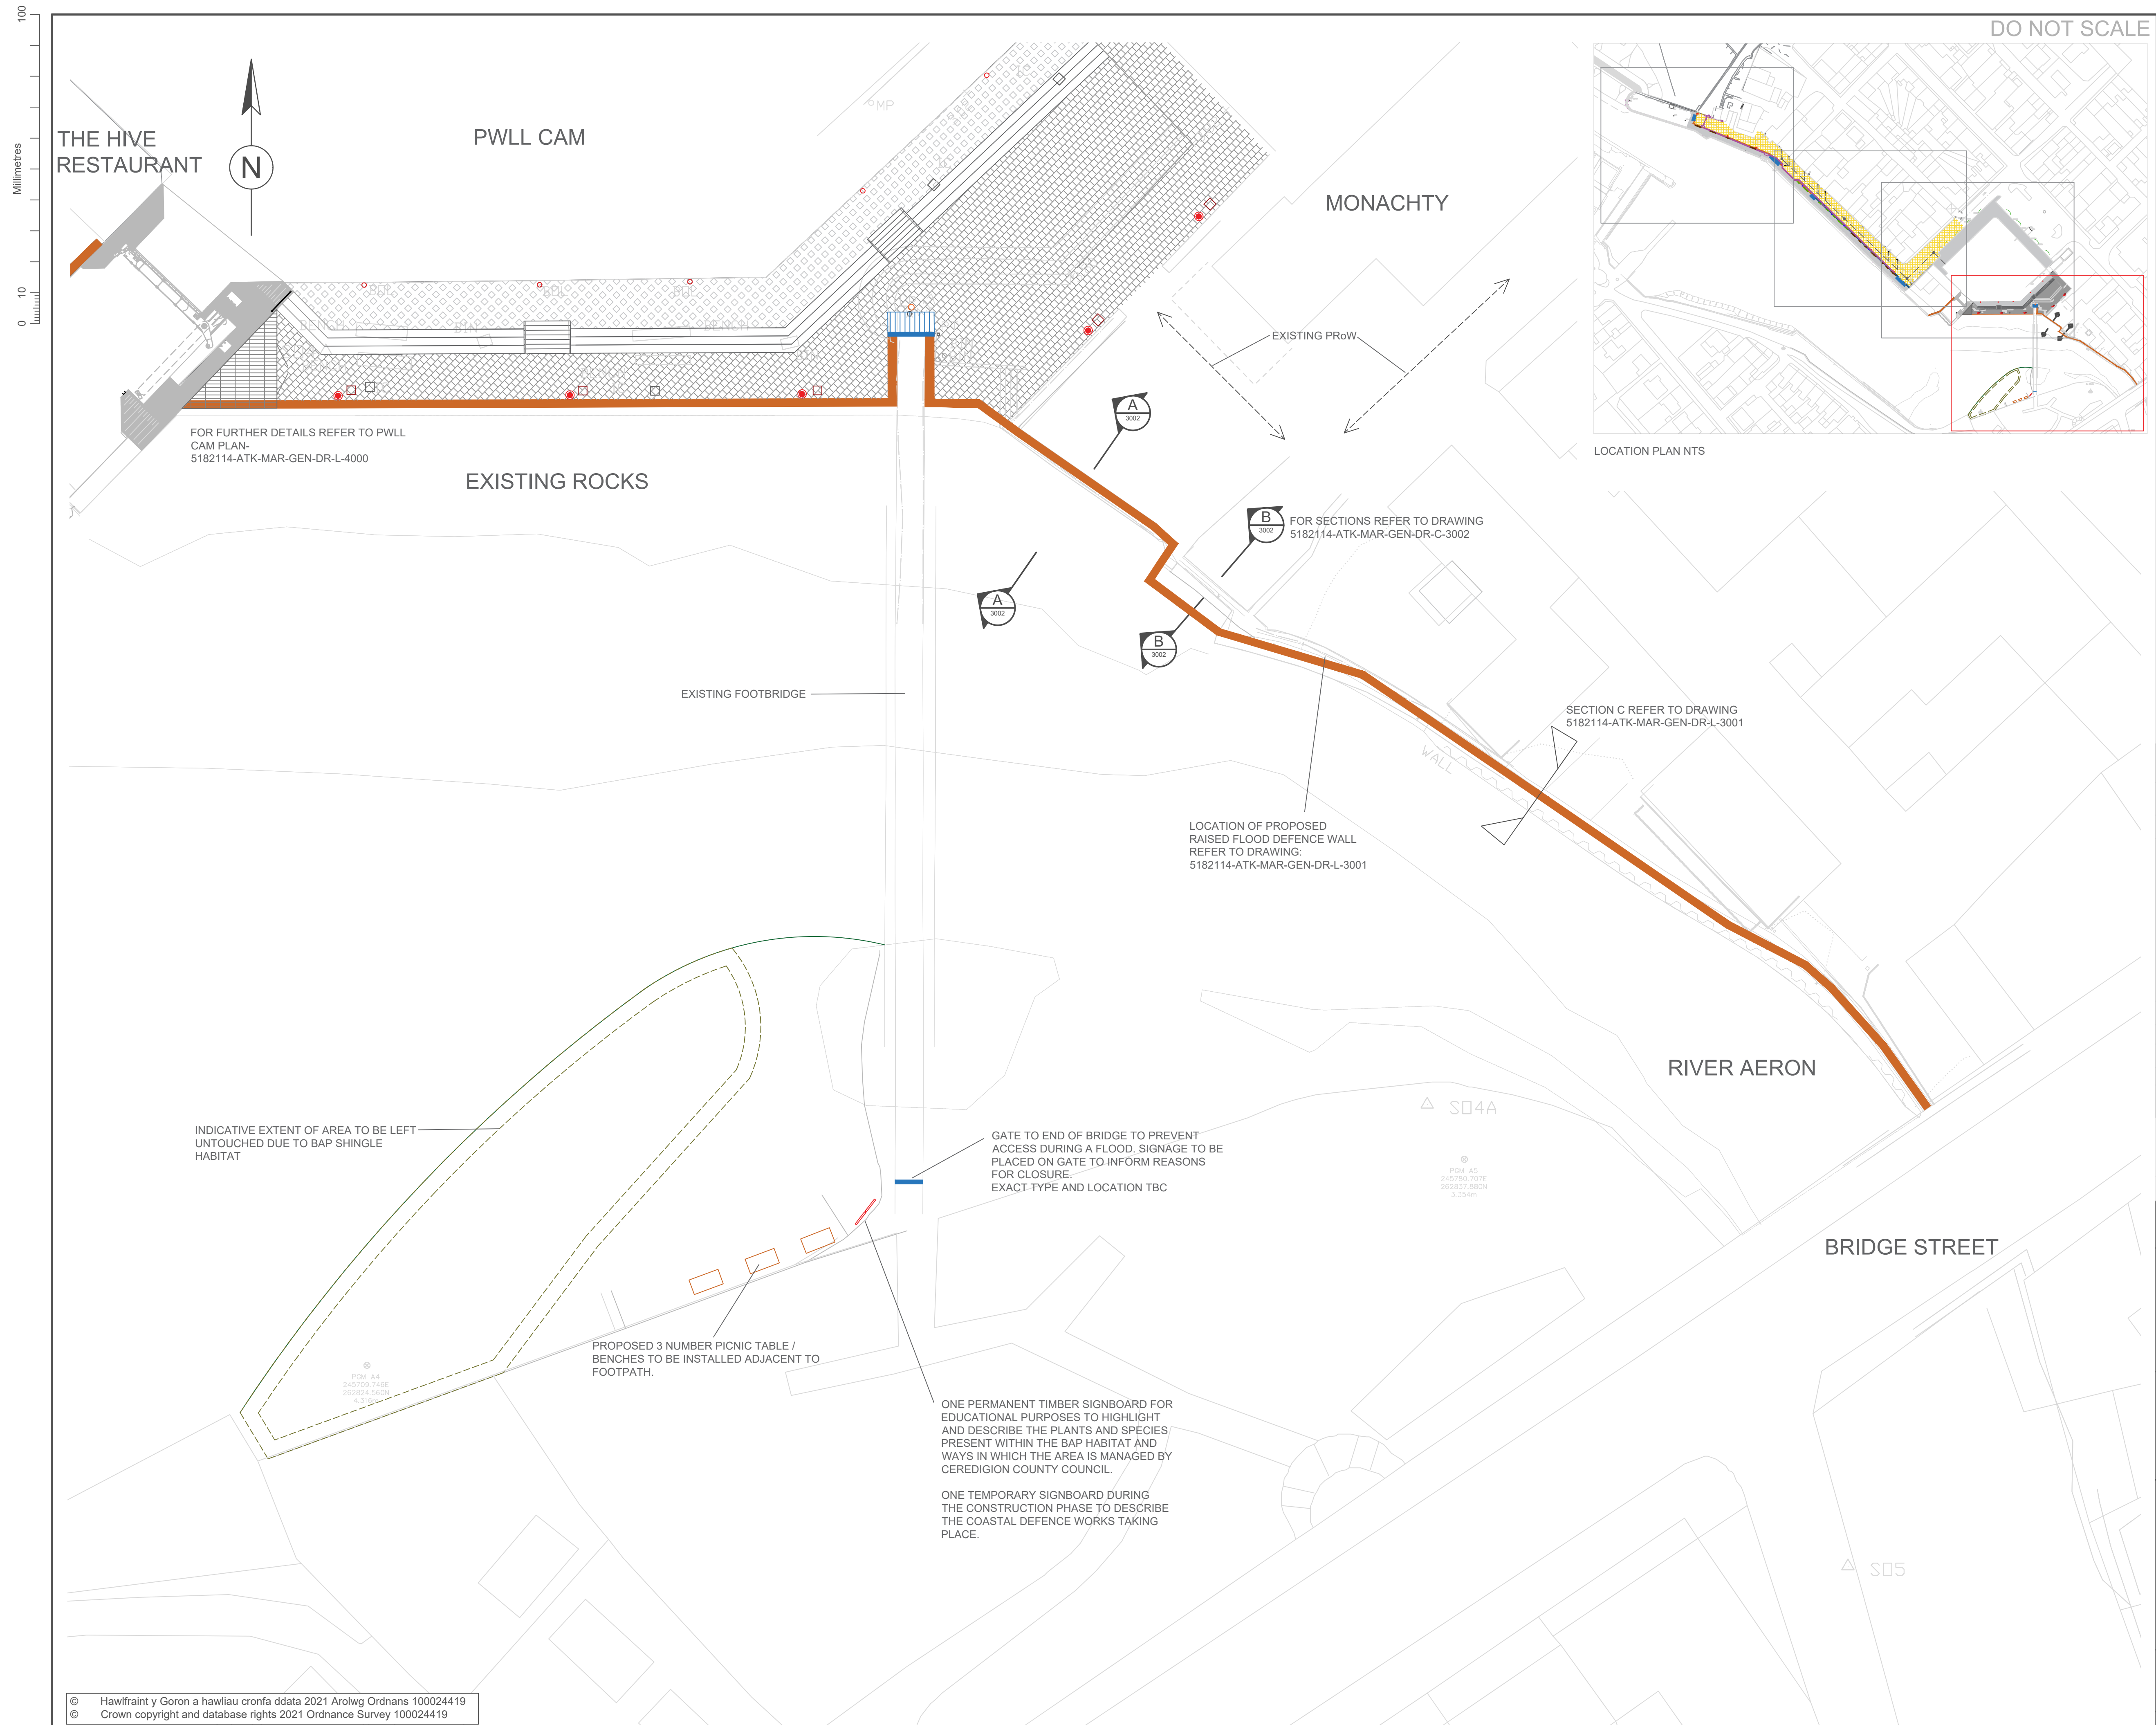

DO NOT SCALE

NOTES :

## KEY

## PROPOSED FLOOD DEFENCE WALL

## PROPOSED TABLES AND BENCHES

## PROPOSED SIGNAGE

## SAFETY, HEALTH AND ENVIRONMENTAL INFORMATION

## CONSTRUCTION

## MAINTENANCE/CLEANING

## DECOMMISSIONING/DEMOLITION

It is assumed that all works will be carried out by a competent contractor working, where appropriate, to an approved method statement

|      |          |                    |    |       |       |
|------|----------|--------------------|----|-------|-------|
| C03  | 16.04.21 | FOR PLANNING       | JS | MJT   | RAM   |
| C02  | 26.03.21 | FOR PLANNING       | JS | JL    | RAM   |
| C01  | 10.03.21 | FOR CLIENT COMMENT | JS | JL    | RAM   |
| Rev. | Date     | Description        | By | Chk'd | App'd |

**ATKINS**

Tel: +44 (0)1792 641172  
Fax: +44 (0)1792 472019  
Copyright © Atkins Limited (2013) [www.atkinsglobal.com](http://www.atkinsglobal.com)



Project Title

ABERAERON  
COASTAL DEFENCE SCHEME

Drawing Title

RIVER AERON  
PLAN

|                     |                  |                  |                  |                   |
|---------------------|------------------|------------------|------------------|-------------------|
| Scale<br>1:200      | Designed<br>JL   | Drawn<br>JS      | Checked<br>MJT   | Authorised<br>RAM |
| Original Size<br>A1 | Date<br>16.04.21 | Date<br>16.04.21 | Date<br>16.04.21 | Date<br>16.04.21  |