


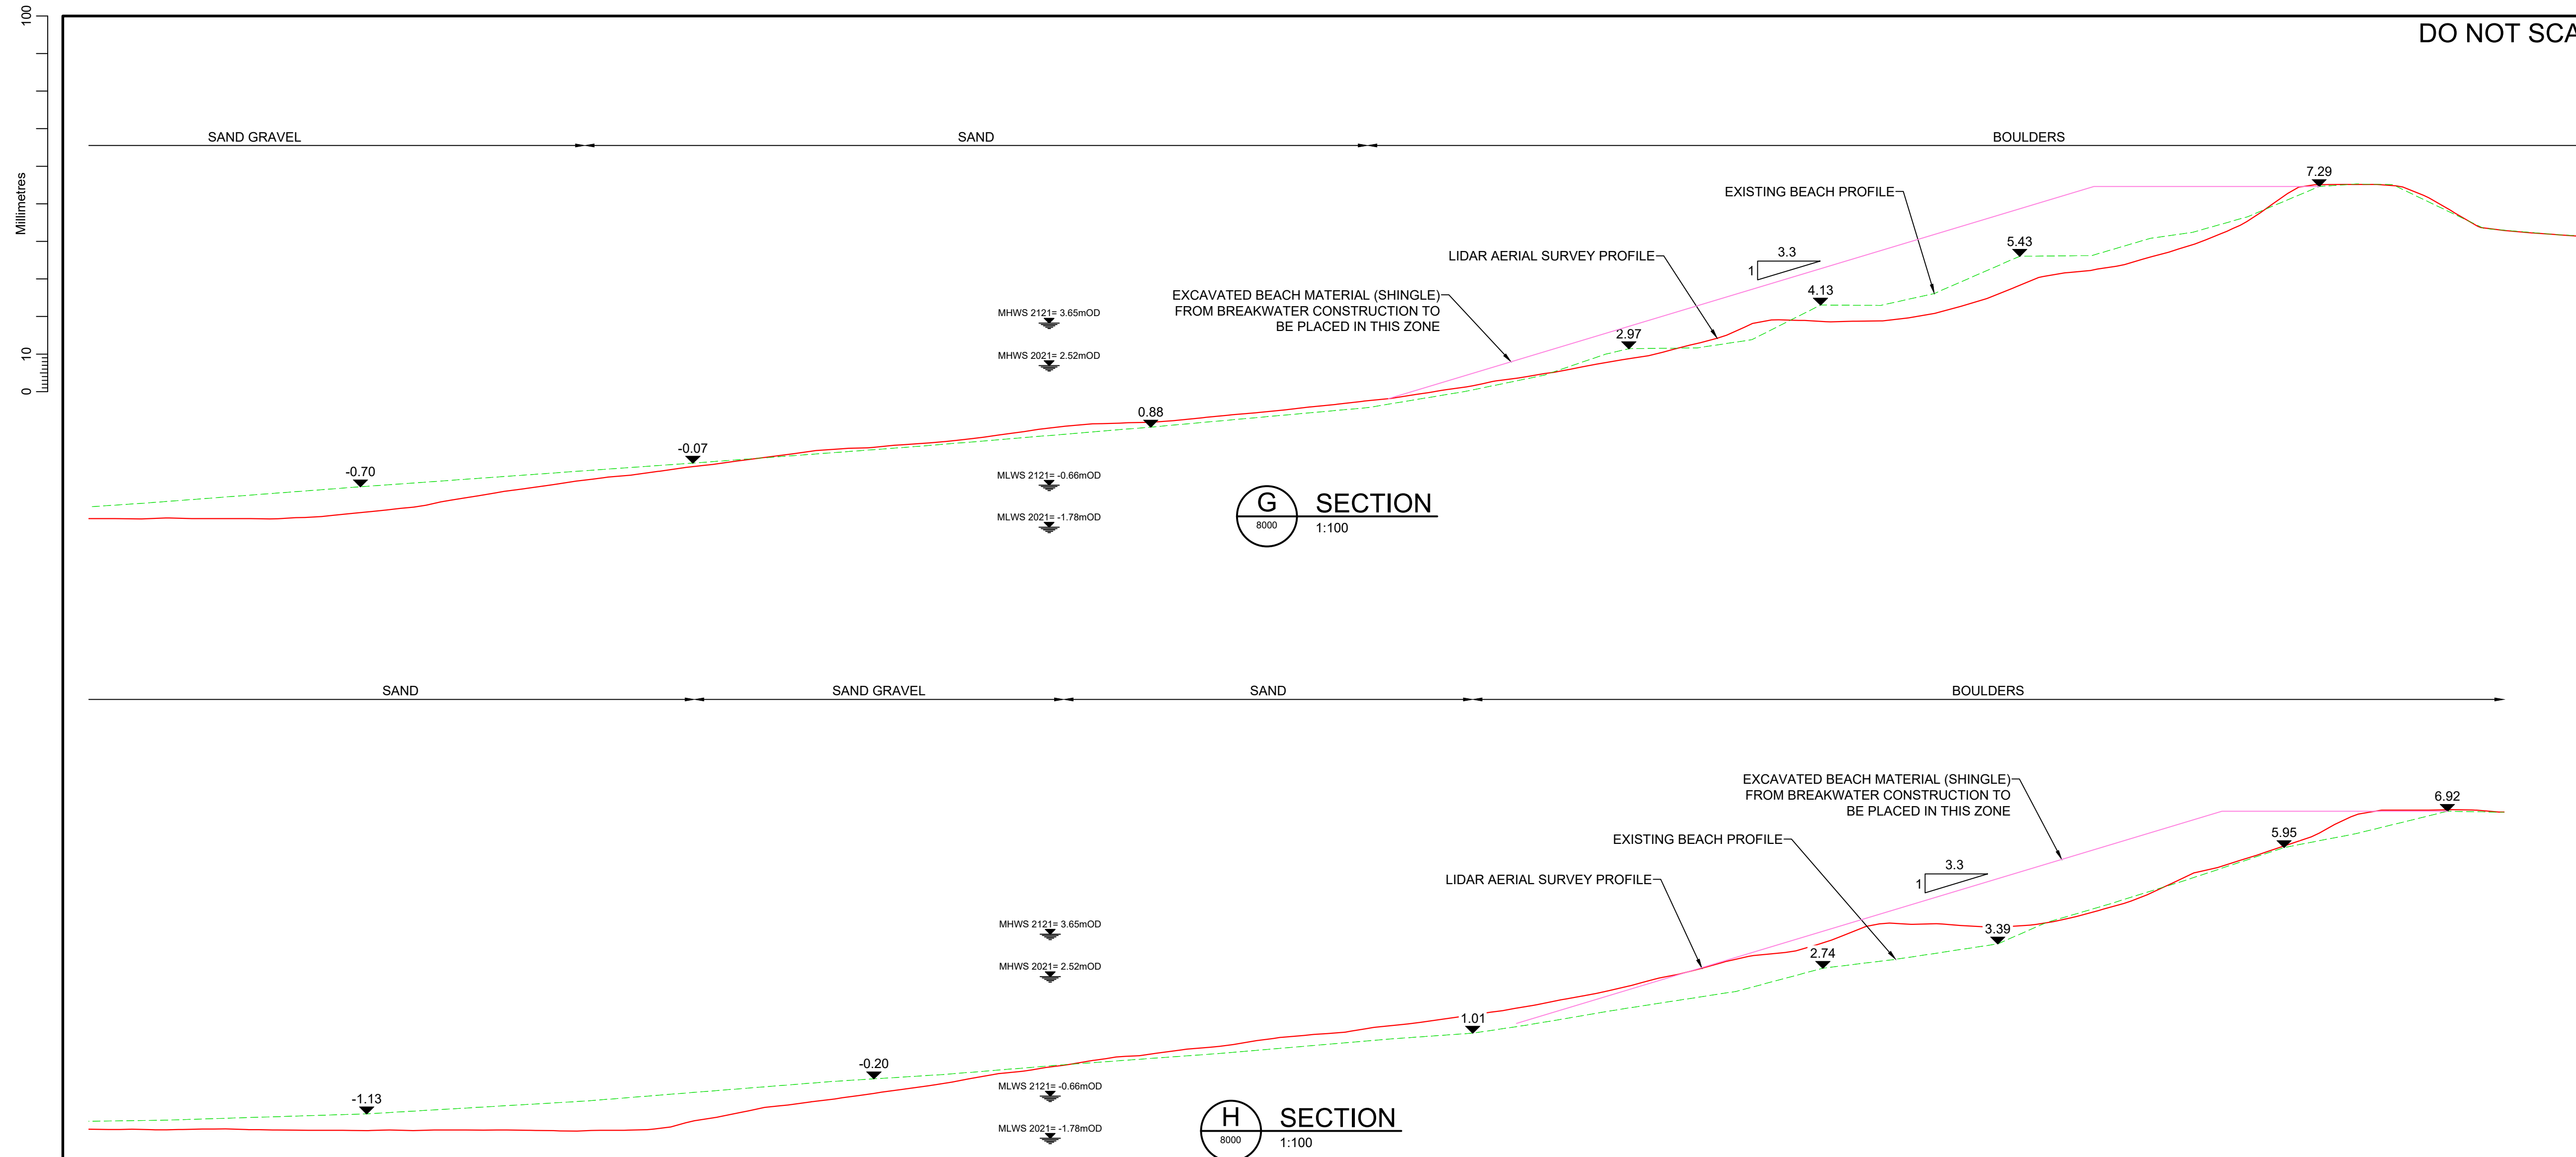

DO NOT SCALE

NOTES :

1. ALL DIMENSIONS ARE IN MILLIMETRES UNLESS NOTED OTHERWISE.
2. ALL LEVELS IN METRES TO ORDNANCE DATUM NEWLLYN.

SAFETY, HEALTH AND ENVIRONMENTAL INFORMATION

In addition to the hazards/risks normally associated with the types of work detailed on this drawing, note the following:

CONSTRUCTION

potential for striking live underground services or unrecorded structures.
Working in intertidal zone and potential for work area to become inundated.
Risk of collapse of unstable structures such as South Pier.
Access to the car park near the Yacht club is restricted as the area is used for boat storage during the winter.
Access to Quay Parade is narrow with parked vehicles present adjacent to the harbour wall.
The harbour is operational with small leisure craft and fishing boats accessing and egressing during high water.
Potential presence of Sabellaria at North Beach.
Presence of historic fish traps on South Beach to be demarked during construction.

MAINTENANCE/CLEANING

IA

DECOMMISSIONING/DEMOLITION

IA

It is assumed that all works will be carried out by a competent contractor working, where appropriate, to an approved method statement

[illegible]

C03	16/04/21	FOR PLANNING	DJW	MJT	RAH
C02	26/03/21	FOR PLANNING	DJW	MJT	RAH
C01	10/03/21	FOR CLIENT COMMENT	DJW	MJT	RAH

Rev.	Date	Description	By	Chk'd	App
------	------	-------------	----	-------	-----

Drawing Status

FOR PLANNING

stability

A1



West Glamorgan House
12 Orchard Street
Swansea
SA1 5AD

Tel: +44 (0)1792 64117
Fax: +44 (0)1792 47201
www.atkinsglobal.com

Copyright © Atkins Limited (2021)



Cyngor Sir
CEREDIGION
County Council

Project Title

ABERAERON
COASTAL DEFENCE SCHEME

Drawing Title

SOUTH BEACH PROPOSED BEACH NOURISHMENT SECTIONS

AS SHOWN	Designed RAM	Drawn DJW	Checked MJT	Authorised RAM
original Size A1	Date 22/02/21	Date 22/02/21	Date 10/03/21	Date 10/03/21

Drawing Number

5182114-ATK-MAR-GEN-DR-C-8002

evision

C03