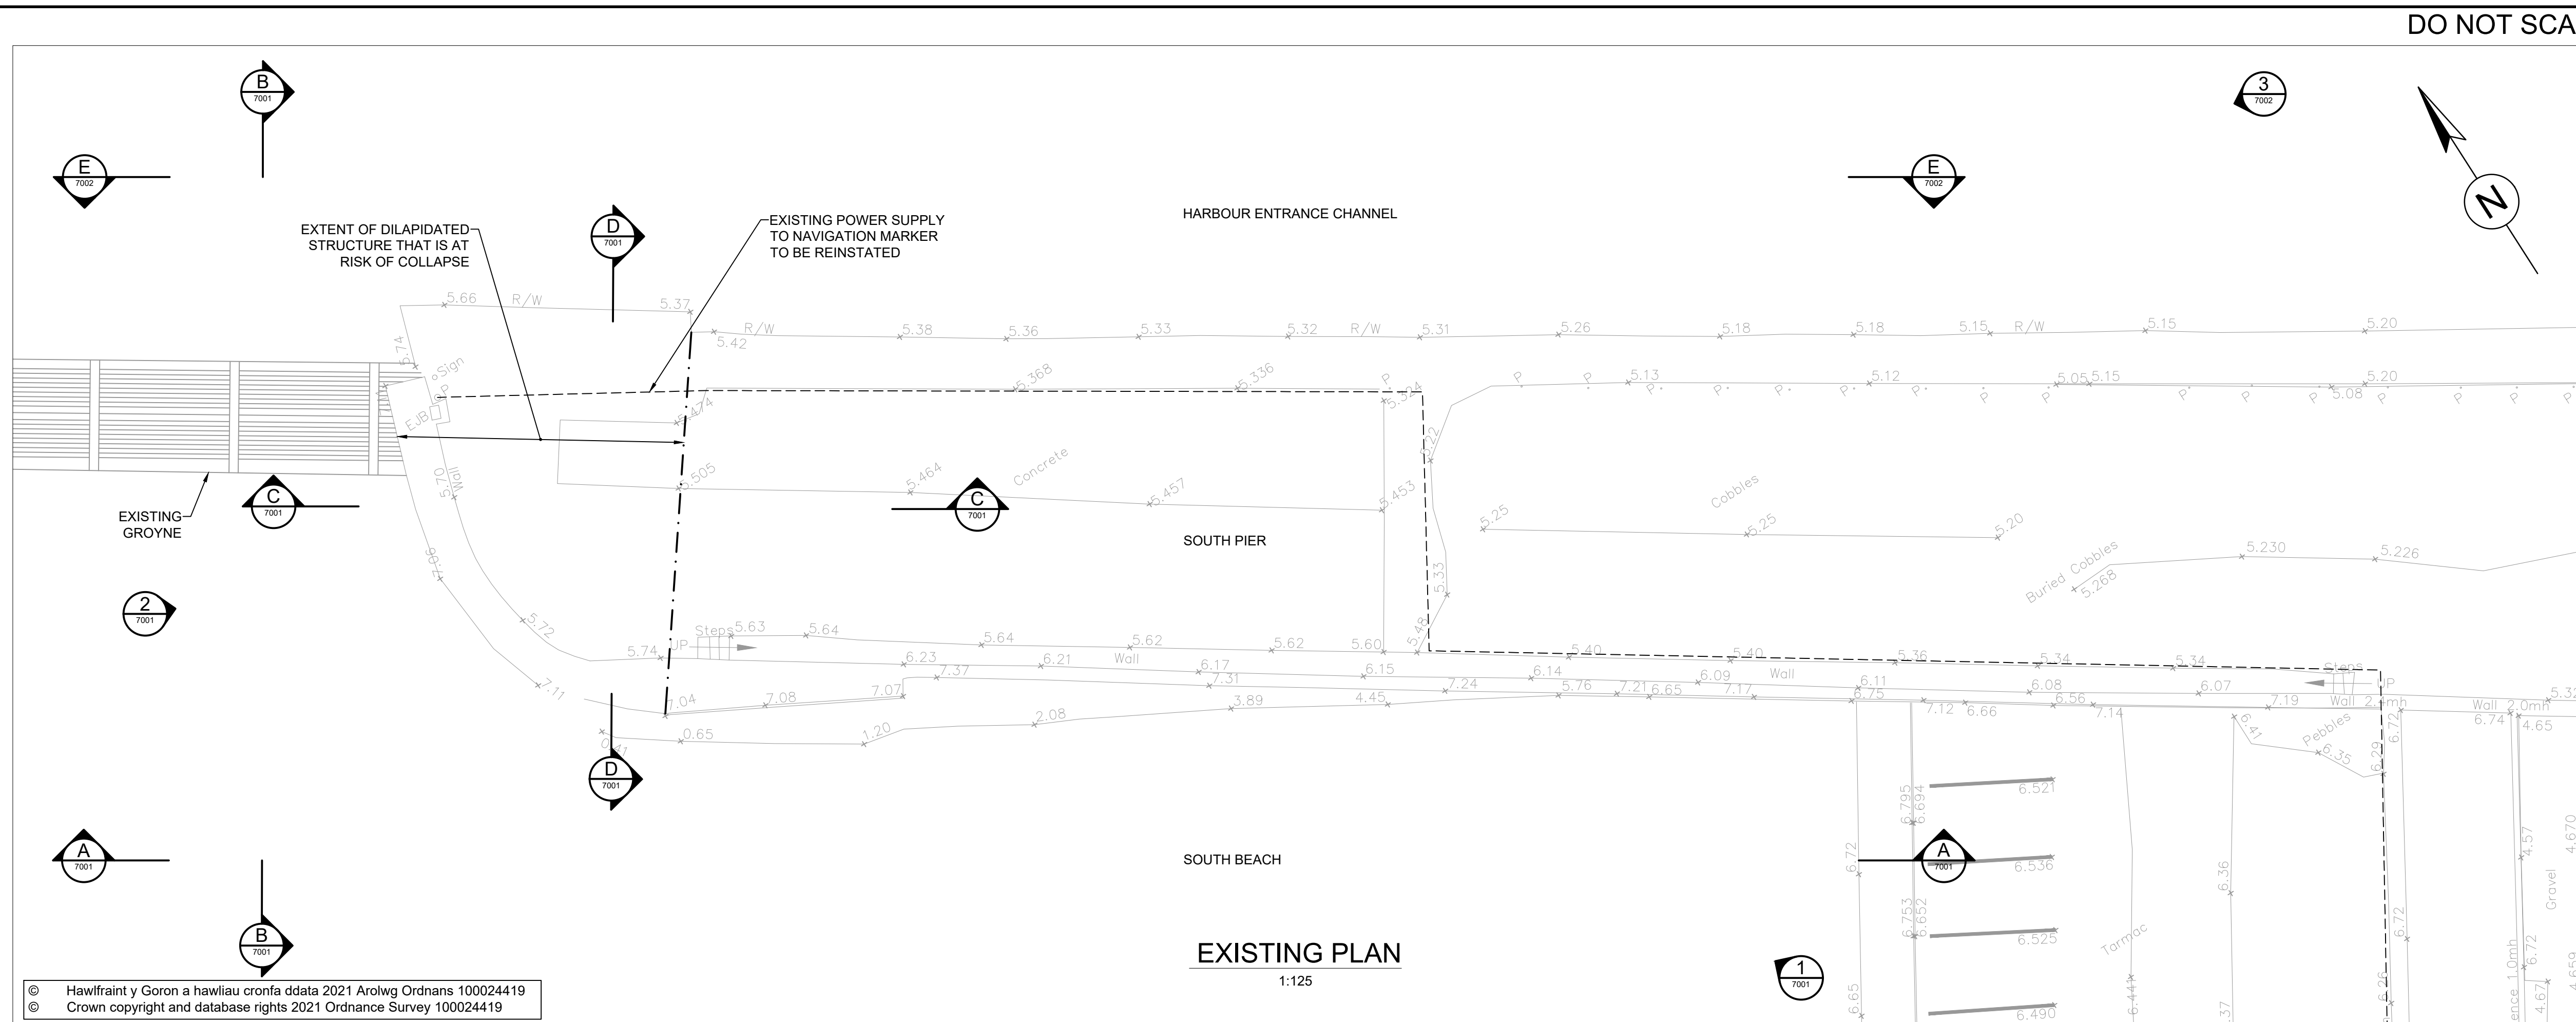


1. ALL DIMENSIONS ARE IN MILLIMETRES UNLESS NOTED OTHERWISE.
2. ALL LEVELS IN METRES TO ORDNANCE DATUM NEWLYN.

In addition to the hazards/risks normally associated with the types of work detailed on this drawing, note the following:

Potential for striking live underground services or unrecorded services.
Working in intertidal zone and potential for work area to become inundated.
Risk of collapse of unstable structures such as South Pier.
Access to the car park near the Yacht club is restricted as the area is used for boat storage during the winter.
Access to Quay Parade is narrow with parked vehicles present adjacent to the harbour wall.
The harbour is operational with small leisure craft and fishing boats accessing and egressing during high water.
Potential presence of Sabellaria at North Beach.
Presence of historic fish traps on South Beach to be demarked during construction.

N/A

	N/A
--	-----

It is assumed that all works will be carried out by a competent contractor working, where appropriate, to an approved method statement

[illegible]

C03	16/04/21	FOR PLANNING	DJW	MJT	RAN
C02	26/03/21	FOR PLANNING	DJW	MJT	RAN
C01	10/03/21	FOR CLIENT COMMENT	DJW	MJT	RAN
Rev.	Date	Description	By	Chk'd	App

Drawing Status	
1	2
3	4
5	6
99	100

FOR PLANNING

Suitability	A1
-------------	----

ATKINS

West Glamorgan House
12 Orchard Street
Swansea
SA1 5AD

Tel: +44 (0)1792 641172
Fax: +44 (0)1792 472019
www.atkinsglobal.com

Copyright © Atkins Limited (2020)



Cyngor Sir
CEREDIGION
County Council

Project Title

ABERAERON
COASTAL DEFENCE SCHEME

Drawing Title

SOUTH PIER
EXISTING AND PROPOSED PLAN

Scale AS SHOWN	Designed RAM	Drawn DJW	Checked MJT	Authorised RAM
Original Size A1	Date 22/02/21	Date 22/02/21	Date 10/03/21	Date 10/03/21

Drawing Number	Revision
5182114-ATK-MAR-GEN-DR-C-7000	C03