


Safety, Health and Environment information

In addition to the hazards/risks normally associated with the types of work detailed on this drawing, note the following significant risks

Construction		
C05		Public Right of Ways
C13		Lifting operations
C22		Sheet pile depth unknown and in poor condition
C25		Very high UXO risk
C29		Slipway width restriction
Operation and Maintenance		
O&M2		Breach along existing frontline defence
O&M12		Re-routed access to beach via slipway
Demolition		

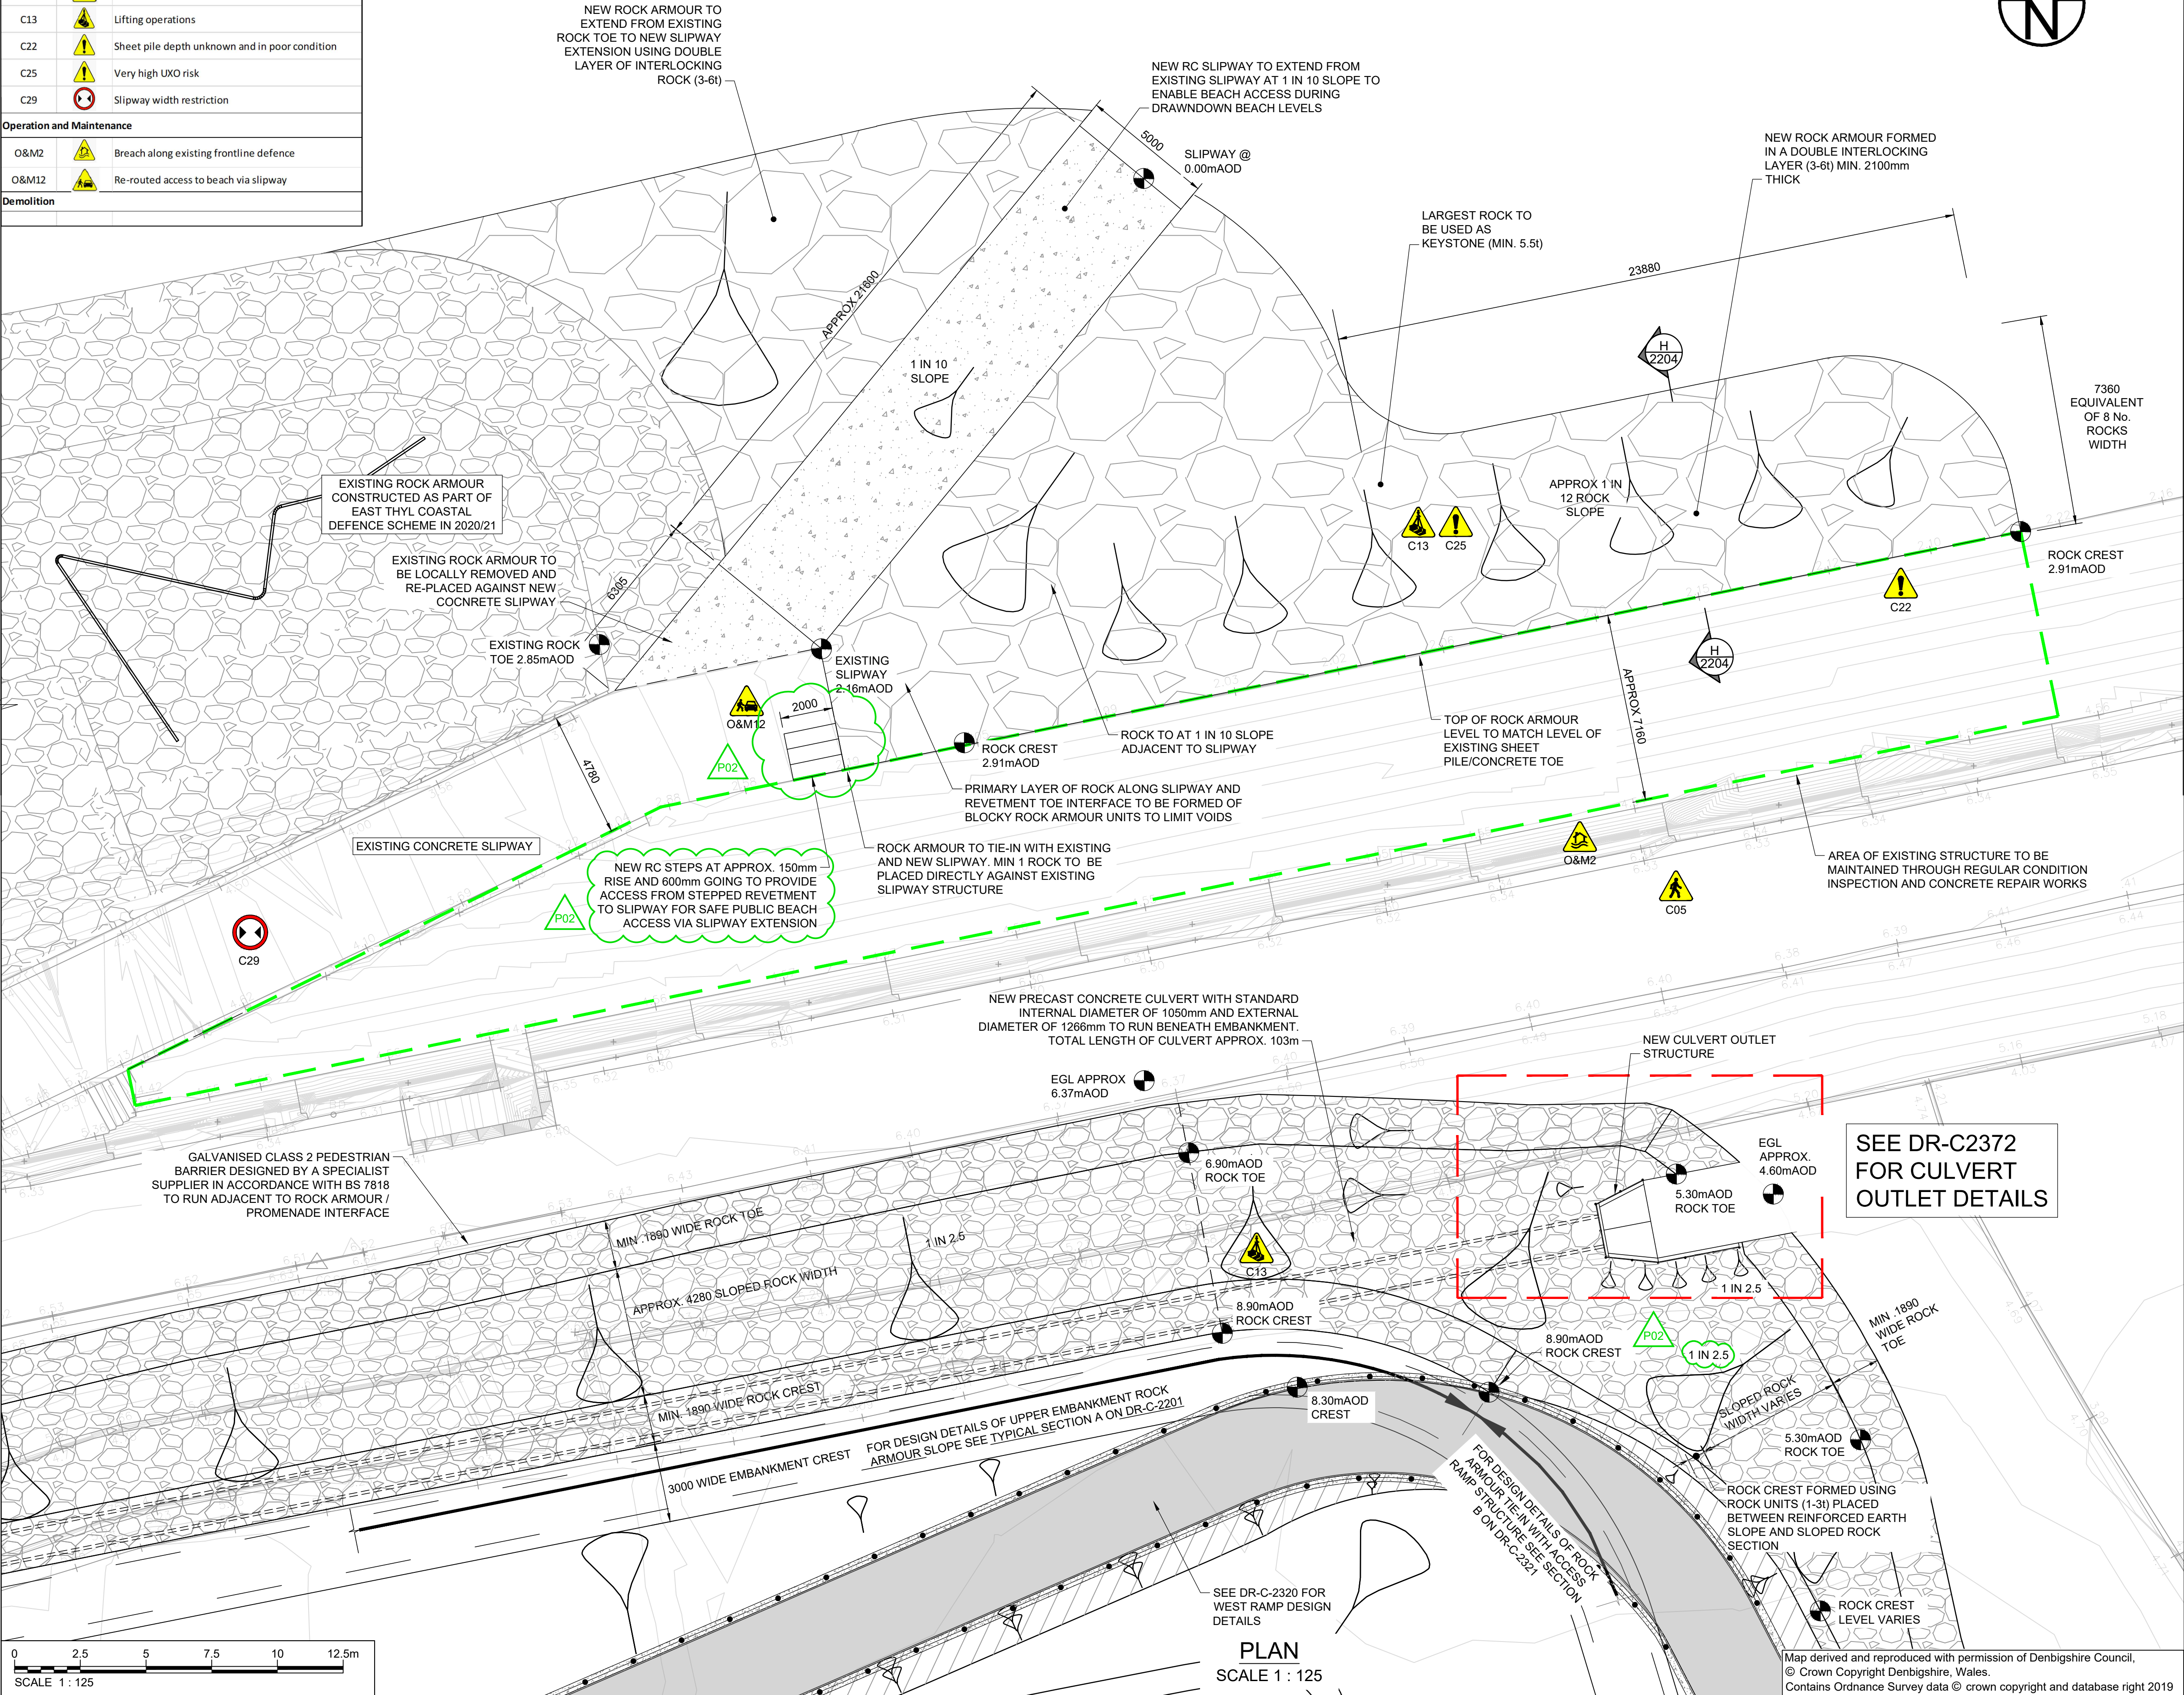

General Notes

- All dimensions are shown in millimetres unless otherwise stated and levels are in Ordnance Datum. All co-ordinates are based on Ordnance Datum Newlyn with the OS active network using the geoid model OSGM15.
- Do not scale from this drawing. All dimensions must be checked/verified at detailed design and on site.
- All levels quoted were relevant at the time of survey (October 2020). Levels and setting out should be checked by the site engineer to ensure the quoted levels are still relevant at the time of construction.
- All works on the coast will be carried out with care to minimise the risk of pollution adhering to Pollution Prevention Guidelines.
- All works affecting flood defences, main watercourses and/or ordinary watercourses will be subject to Consent for Permanent and Temporary Works under the Land Drainage Act 1991.
- All dimensions and details are intended to show design intent only, and are subject to minor alterations during detailed design.

Services Key:

	220kV Elec HV
	Elec HV
	Elec LV
	Surface Water
	Water
	Gas
	Foul Water Sewer
	Combined Sewer
	Telecom
	Golf Course services irrigation system
	GCS Water mains to storage pond

UTILITY SERVICES INVESTIGATION GAUGE TO PAS 128

	TYPE D: DESK STUDY
	TYPE C: DESK STUDY AND SITE RECONNAISSANCE
	TYPE B: DESK STUDY WITH SITE RECON AND UTILITY DETECTION SURVEY
	TYPE A: DESK STUDY WITH SITE RECON, UTILITY DETECTION SURVEY & TRIAL HOLES

TYPE D	TYPE C	TYPE B	TYPE A
12/10/2020	01/02/2021		

THE POSITION OF ANY EXISTING PUBLIC OR PRIVATE SEWERS, UTILITY SERVICES, PLANT OR APPARATUS SHOWN ON THIS DRAWING HAS BEEN OBTAINED FROM STATUTORY RECORDS. THE INFORMATION SHOWN IS BELIEVED TO BE CORRECT BUT NO WARRANTY TO THIS IS EXPRESSED OR IMPLIED. OTHER SUCH PLANT OR APPARATUS MAY ALSO BE PRESENT BUT NOT SHOWN. INVESTIGATIONS SHOULD BE UNDERTAKEN ON SITE CONFIRMING LOCATIONS BEFORE BREAKING GROUND.

Comments										
Rev.:	Date		Drawn		Designed		Checked		Approved	
P02	Comments BB comments addressed for planning									
Rev.:	Date	19/03/21	Drawn	RG	Designed	AF	Checked	DW	Approved	AT
Client Approval										
A - Approved										
B - Approved with Revisions										
C - Do Not Use										
Purpose of Issue								Status		
For review and comment								S3		

35 Perrymount Road
HAYWARDS HEATH
West Sussex
RH16 3BW
United Kingdom

www.jbaconsulting.com
t +44 (0)1444 473652
f +44 (0)845 8627772
e info@jbaconsulting.com

CENTRAL PRESTATYN COASTAL DEFENCES SCHEME

WEST TIE-IN PLAN
SHEET 1 OF 2

for

This document is the property of Jeremy Benn Associates Ltd. It shall not be reproduced in whole or in part, nor disclosed to a third party, without the permission of Jeremy Benn Associates Ltd.		
Scale:	Drawn: R. Groves	06/03/21
	Designed: A. Fyffe	05/03/21
	Checked: D. Wardill	08/03/21
	Approved: A. Tyndel	09/03/21
Project Reference:	CP-JBA-01-00-DR-C-2350-West_Tie_In_Plan_Sheet_1_of_2	
Drawing Number:	CP-JBA-01-00-DR-C-2350	Revision
		P02