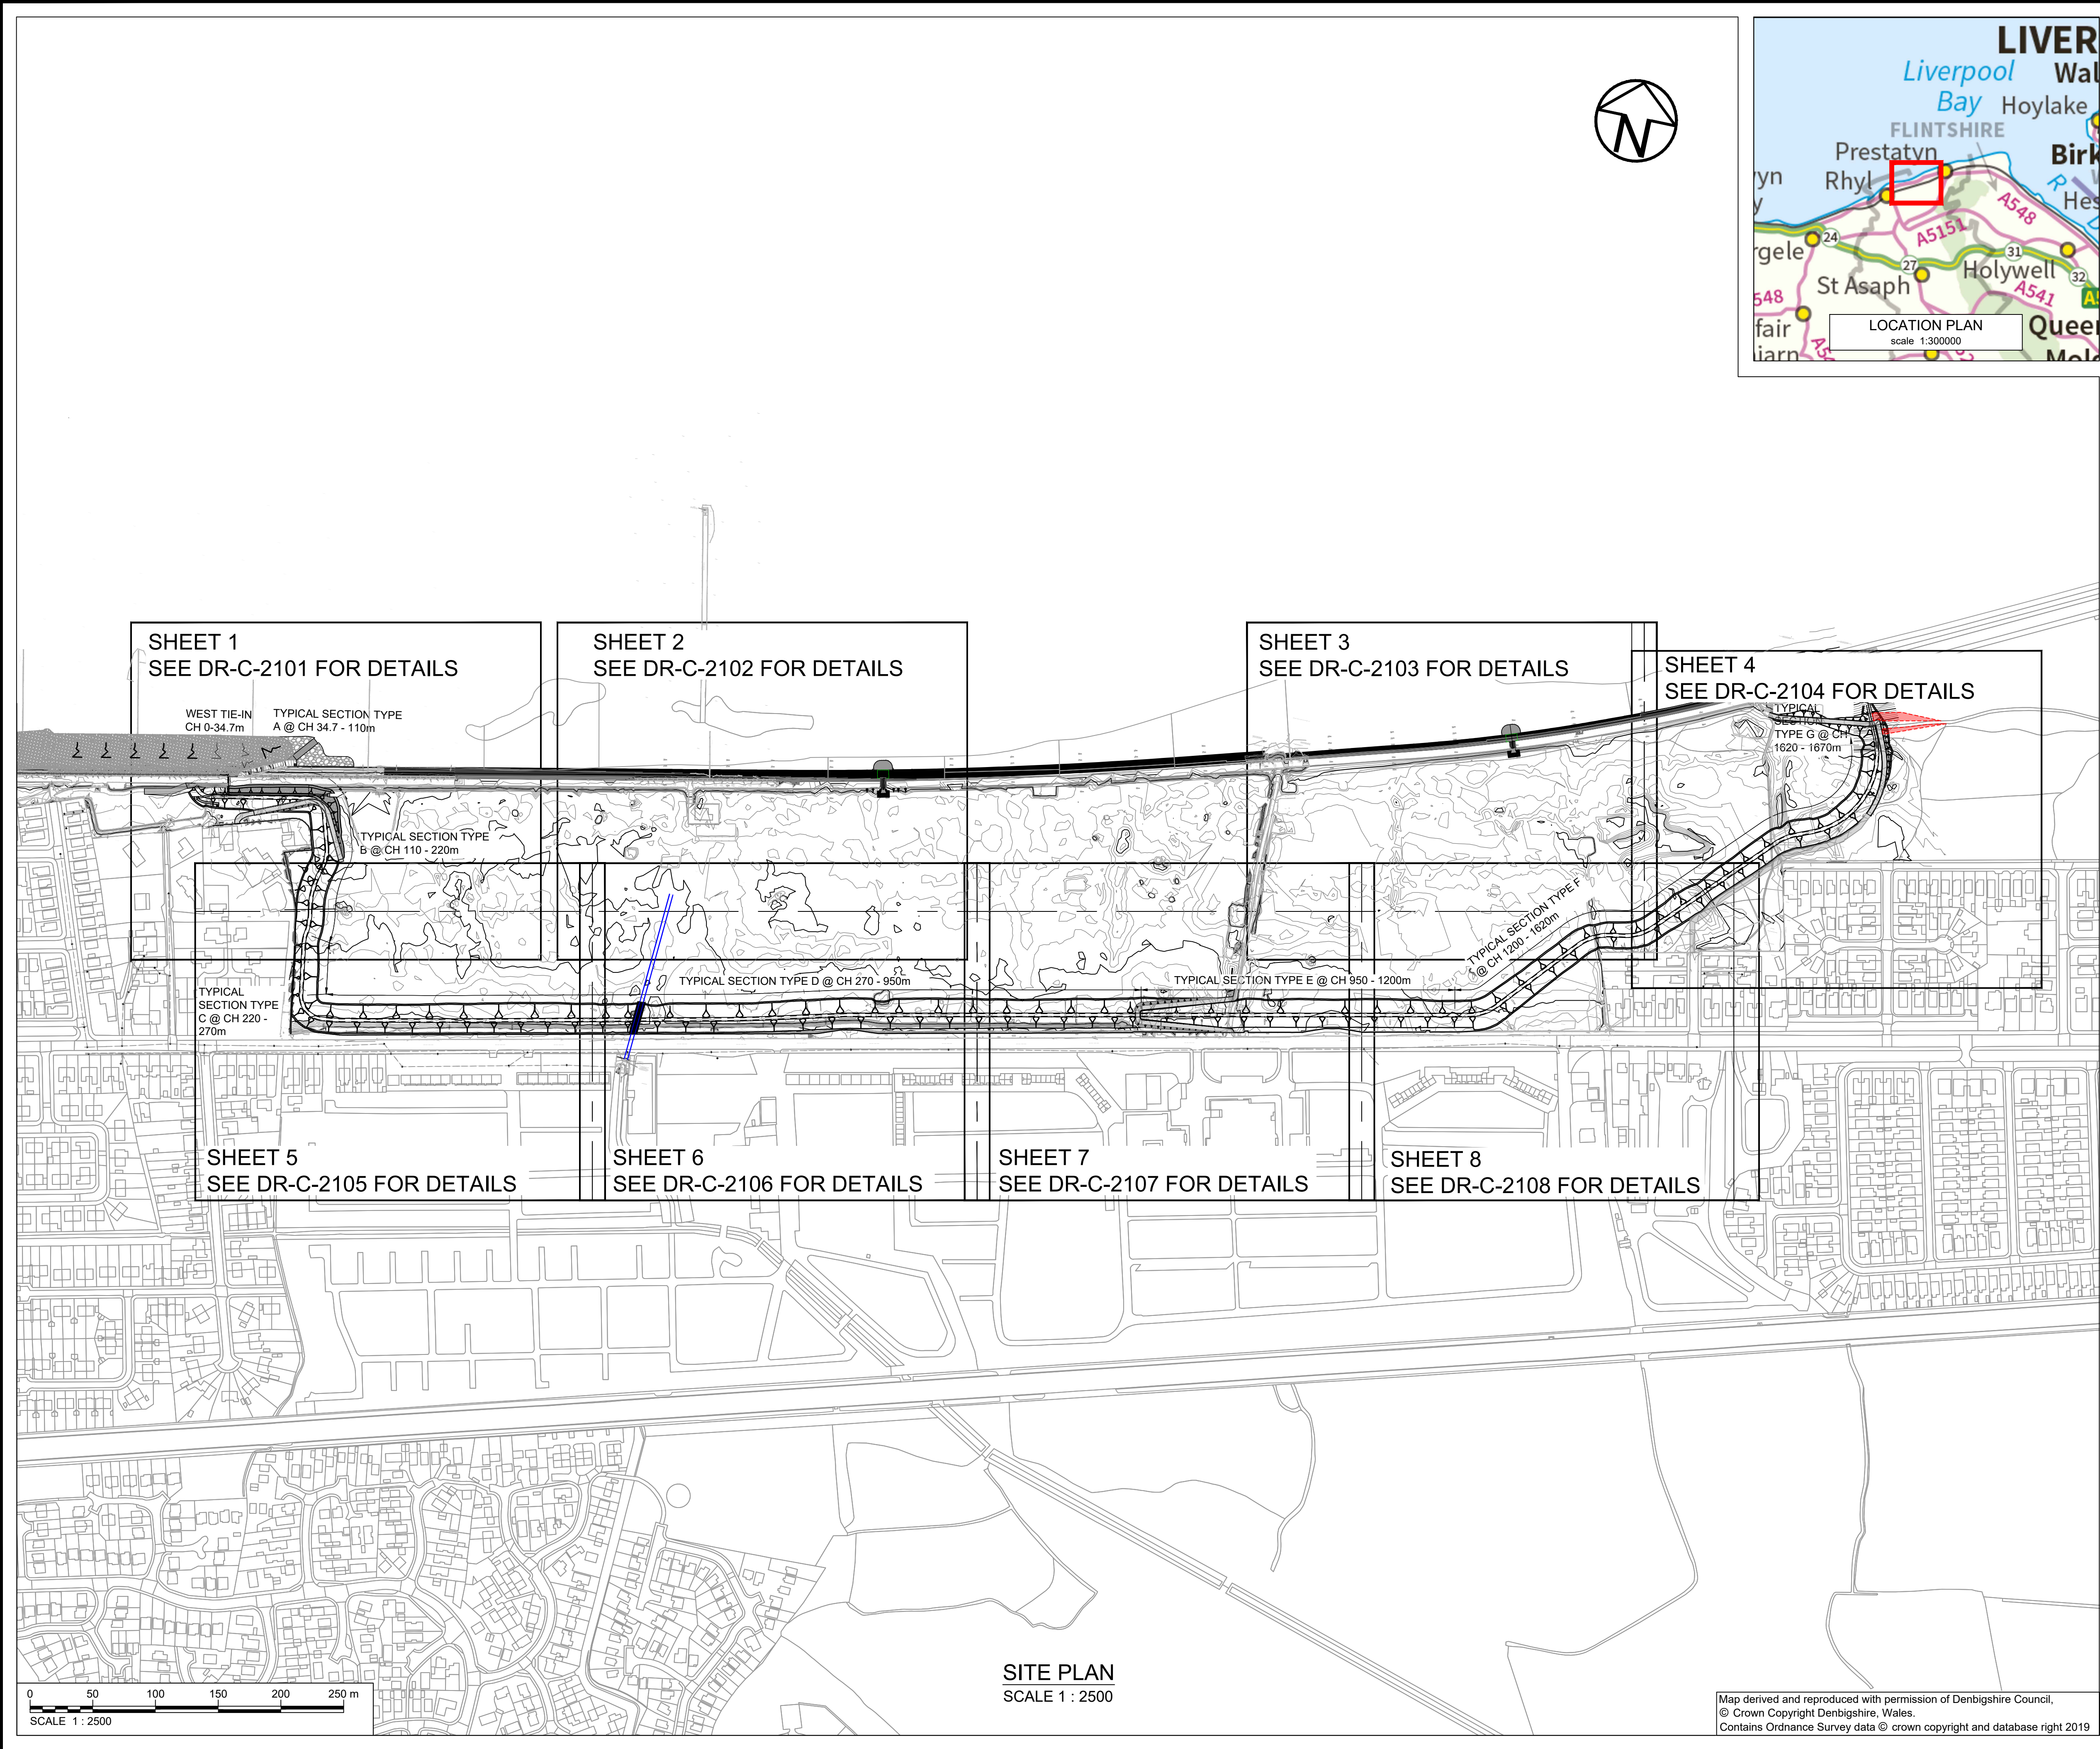


General Notes

1. All dimensions are shown in millimetres unless otherwise stated and levels are in Ordinance Datum. All co-ordinates are based on Ordnance Datum Newlyn with the OS active network using the geoid model OSGM15.
2. Do not scale from this drawing. All dimensions must be checked/verified at detailed design and on site.
3. All levels quoted were relevant at the time of survey (October 2020). Levels and setting out should be checked by the site engineer to ensure the quoted levels are still relevant at the time of construction.
4. All works on the coast will be carried out with care to minimise the risk of pollution adhering to Pollution Prevention Guidelines.
5. All works affecting flood defences, main watercourses and/or ordinary watercourses will be subject to Consent for Permanent and Temporary Works under the Land Drainage Act 1991.
6. All dimensions and details are intended to show design intent only, and are subject to minor alterations during detailed design.

**SERVICES TURNED OFF FOR
PLANNING DRAWING ONLY**


DRAWINGS FOR PLANNING USE ONLY

Comments					
Rev.:	Date	Drawn	Designed	Checked	Approved
P02					
Comments					
Rev.:	Date	Drawn	Designed	Checked	Approved
Client Approval					
A - Approved					
B - Approved with Revisions					
C - Do Not Use					
Purpose of Issue					Status
For planning					A4



35 Perrymount Road
HAYWARDS HEATH
West Sussex
RH16 3BW
United Kingdom

www.jbaconsulting.com
t +44 (0)1444 473652
f +44 (0)845 8627772
e info@jbaconsulting.com

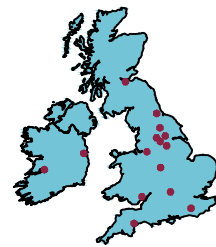

Offices at: Colerhill, Doncaster, Edinburgh, Exeter, Glasgow, Haywards Heath, Isle of Man, Leeds, Limerick, Newcastle upon Tyne, Newport, Peterborough, Saltair, Skipton, Tadcaster, Thirsk, Wallingford and Warrington

CENTRAL PRESTATYN COASTAL DEFENCES SCHEME

GENERAL ARRANGEMENT

for



This document is the property of Jeremy Benn Associates Ltd. It shall not be reproduced in whole or in part, nor disclosed to a third party, without the permission of Jeremy Benn Associates Ltd.		
Scale:	Drawn: R. Groves	02/02/21
As shown @ A1	Designed: A. Fyffe	02/02/21
	Checked: D. Wardill	16/02/21
	Approved: A. Tyndel	18/02/21
Project Reference: CP-JBA-03-00-DR-C-2001-General_Arrangement		
Drawing Number:	Revision	
CP-JBA-03-00-DR-C-2001	P01	