


100
0 10
Millimetres

CO-ORDINATES TO DEMONSTRATE THE MARINE LICENCED AREA		
POINT NUMBER	EASTING	NORTHING
1	245097	262647
2	245169	262688
3	245275	262816
4	245362	262946
5	245394	263018
6	245365	263037
7	245384	263072
8	245358	263089
9	245333	263075
10	245314	263063
11	245288	263061
12	245266	263075
13	245262	263100
14	245280	263124
15	245311	263139
16	245335	263150
17	245371	263152
18	245389	263144
19	245451	263101
20	245490	263073
21	245498	263063
22	245503	263026
23	245488	263030
24	245480	263025
25	245487	263015
26	245533	262998
27	245571	262984
28	245678	262885
29	245703	262909
30	245744	262923
31	245752	262910
32	245736	262895

CO-ORDINATES TO DEMONSTRATE THE MARINE LICENCED AREA		
POINT NUMBER	EASTING	NORTHING
33	245704	262895
34	245690	262881
35	245751	262883
36	245774	262870
37	245803	262851
38	245811	262842
39	245808	262840
40	245796	262852
41	245775	262866
42	245744	262870
43	245688	262870
44	245676	262874
45	245674	262881
46	245568	262980
47	245526	262996
48	245511	262973
49	245421	263030
50	245414	263020
51	245421	263015
52	245406	262989
53	245391	262950
54	245364	262886
55	245326	262825
56	245290	262763
57	245251	262711
58	245244	262714
59	245212	262663
60	245174	262611
61	245121	262552
62	245102	262548
63	245110	262567
64	245143	262600

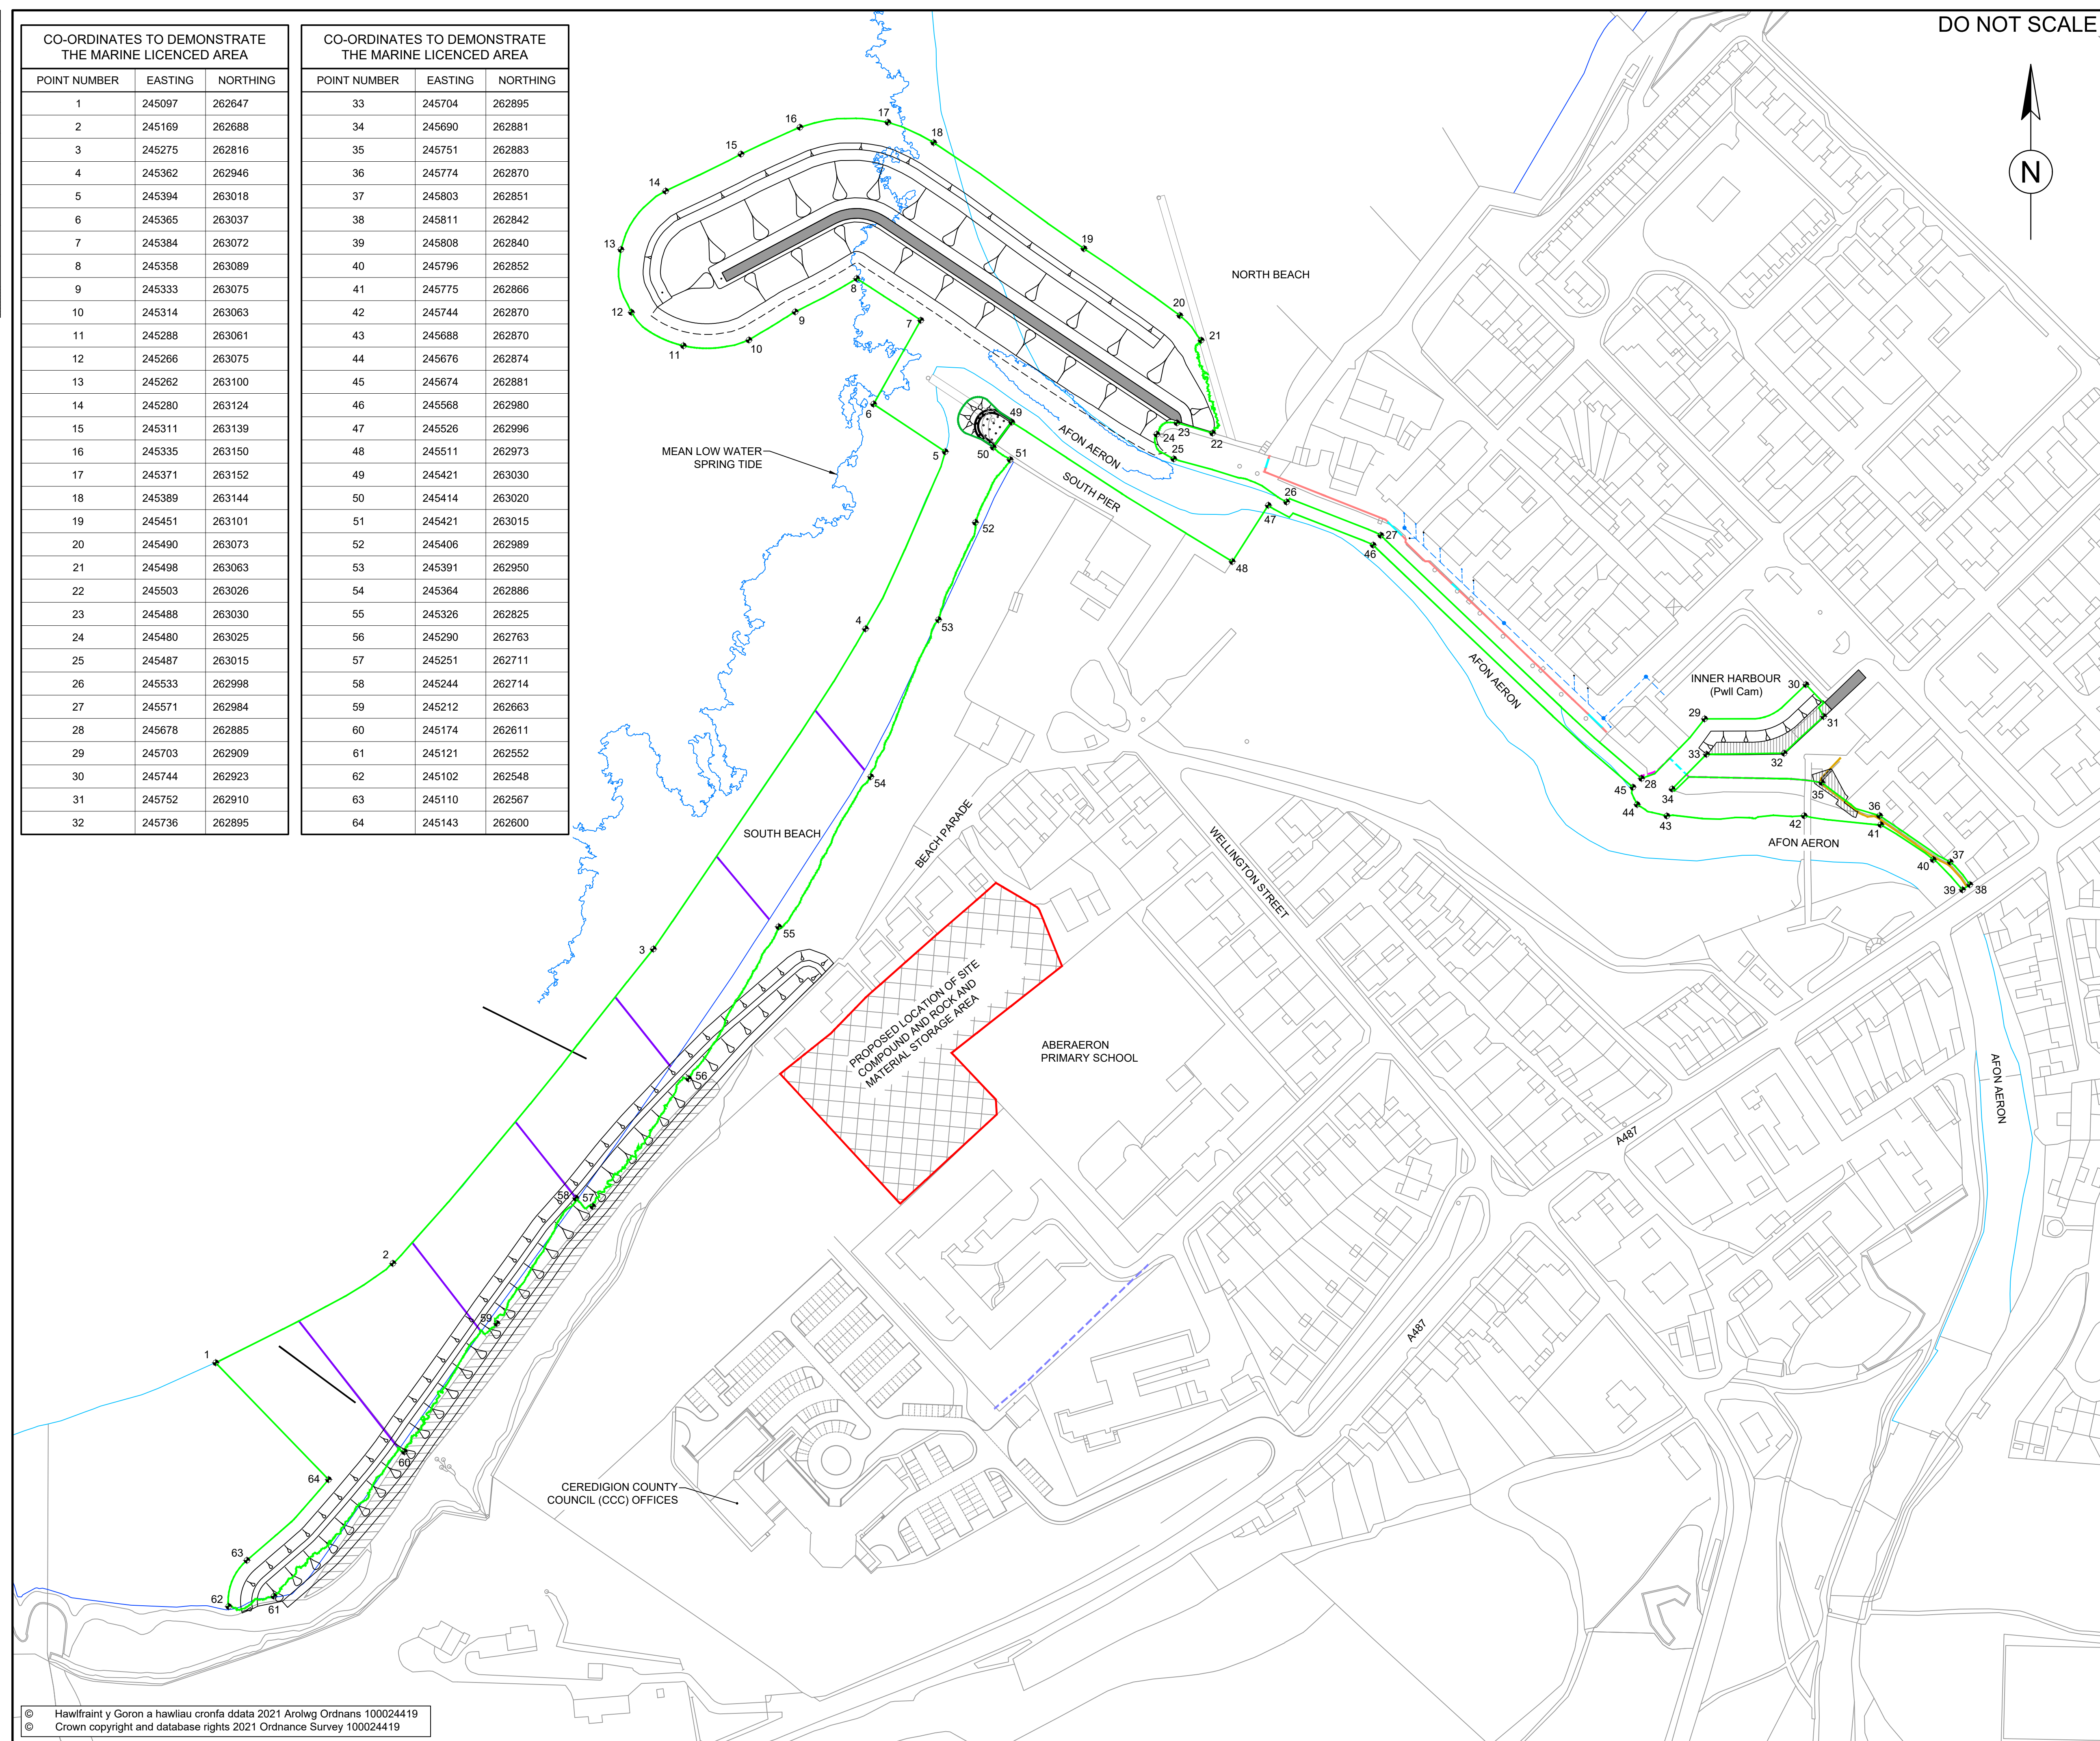

DO NOT SCALE

NOTES :

1. ALL DIMENSIONS ARE IN MILLIMETRES UNLESS NOTED OTHERWISE.
2. ALL LEVELS IN METRES TO ORDNANCE DATUM NEWLYN.
3. FOR COORDINATES OF EXTENT OF WORKS BELOW MHWS REFER TO SCHEDULE REF: 5182114-ATK-MAR-GEN-SH-EN-3017

KEY

- TILT BARRIER/ FLOOD GATE
- INNER HARBOUR WALL WORKS
- INNER HARBOUR FLOOD GATE
- RIVER WALL WORKS
- SOUTH PIER WORKS
- PROPOSED DRAINAGE
- EXTENT OF WORKS BELOW MHWS BASED UPON LIDAR SURVEY INFORMATION FLOWN DURING 2017 & 2018
- EXISTING CONCRETE WALL TO BE REMOVED AND REPLACED WITH A MASONRY AND GLASS WALL
- REPLACEMENT OF EXISTING GROYNES
- SITE COMPOUND

SAFETY, HEALTH AND ENVIRONMENTAL INFORMATION

In addition to the hazards/risks normally associated with the types of work detailed on this drawing, note the following:

CONSTRUCTION

Potential for striking live underground services or unrecorded services. Working in intertidal zone and potential for work area to become inundated. Risk of collapse of unstable structures such as South Pier. Access to the car park near the Yacht club is restricted as the area is used for boat storage during the winter. Access to Quay Parade is narrow with parked vehicles present adjacent to the harbour wall. The harbour is operational with small leisure craft and fishing boats accessing and egressing during high water. Potential presence of Sabellaria at North Beach. Presence of historic fish traps on South Beach to be demarked during construction.

MAINTENANCE/CLEANING

N/A

DECOMMISSIONING/DEMOLITION

N/A

It is assumed that all works will be carried out by a competent contractor working, where appropriate, to an approved method statement

C02	06/07/21	FOR PLANNING	DJW	MJT	RAM
C01	01/07/21	FOR PLANNING	DJW	RAM	RAM
Rev.	Date	Description	By	Chk'd	App'd

Drawing Status

FOR PLANNING

A1

ATKINS

West Glamorgan House
12 Orchard Street
Swansea
SA1 5AD

Tel: +44 (0)1792 641172
Fax: +44 (0)1792 472019
www.atkinsglobal.com

Copyright © Atkins Limited (2018)

Client

Cyngor Sir
CEREDIGION
County Council

Project Title

ABERAERON
COASTAL DEFENCE SCHEME

Drawing Title

EXTENT OF WORKS BELOW MHWS

Scale	Designed	Drawn	Checked	Authorised
1:1250	MJT	DJW	RAM	RAM
Original Size	Date	Date	Date	Date
A1	30/06/21	30/06/21	01/07/21	01/07/21

Drawing Number

5182114-ATK-MAR-GEN-SK-C-0040

Revision

C02