


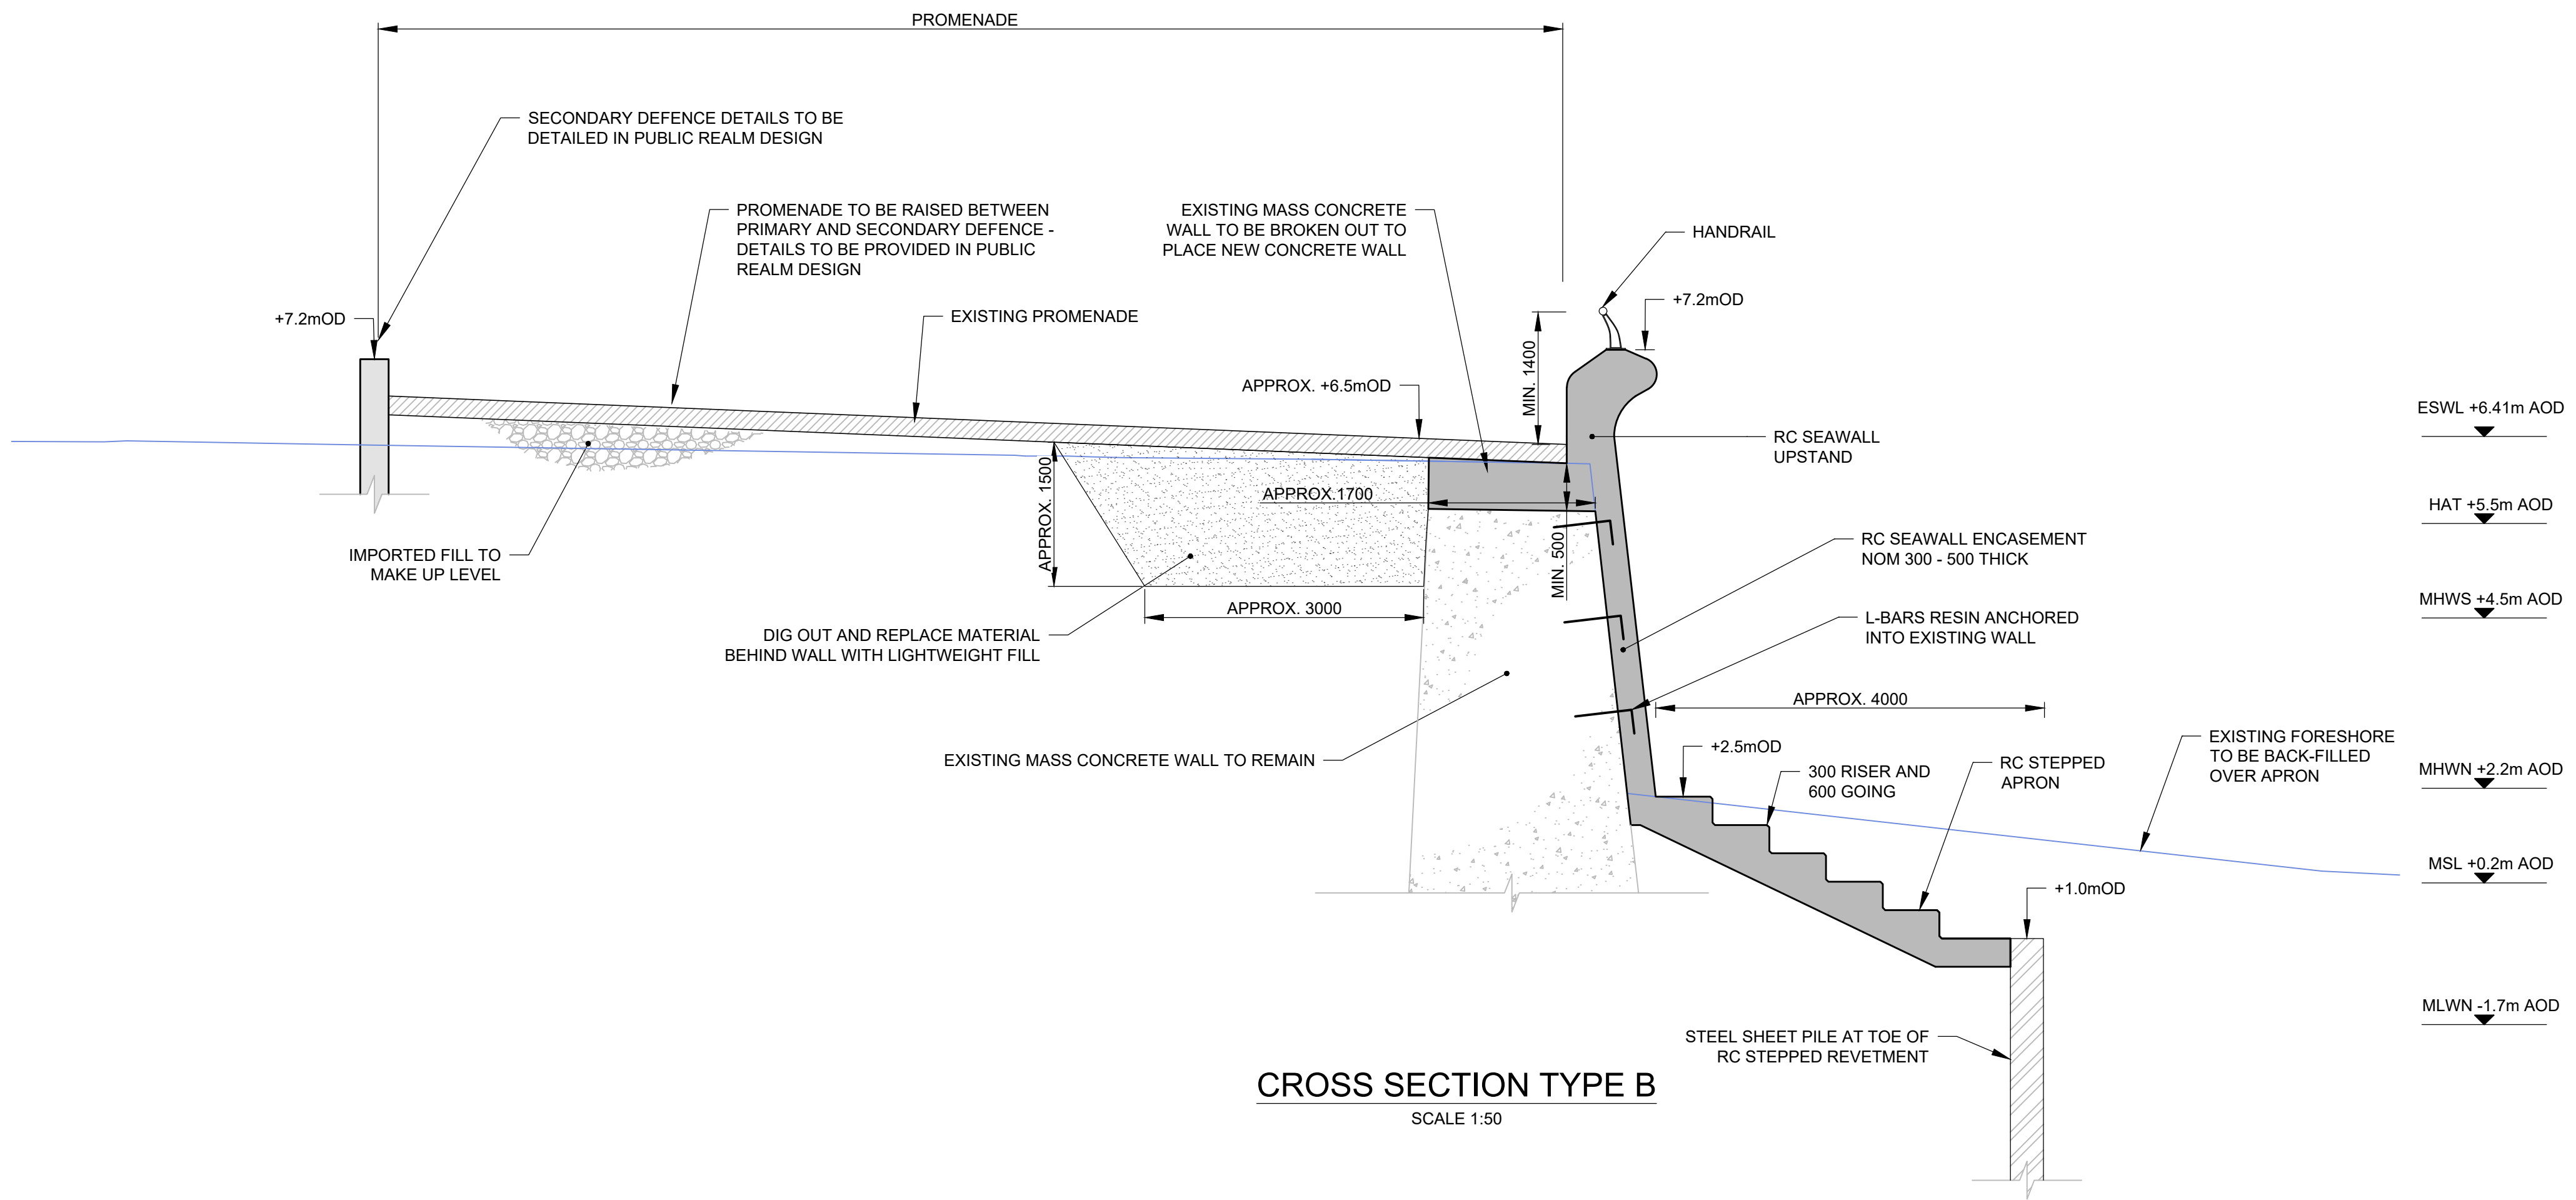

CROSS SECTION TYPE B
SCALE 1:50

- DRAWING NOTES**
1. ALL DIMENSIONS ARE SHOWN IN MILLIMETRES UNLESS OTHERWISE STATED AND LEVELS ARE IN ORDINANCE DATUM. ALL CO-ORDINATES ARE BASED ON BRITISH NATIONAL GRID.
 2. DO NOT SCALE FROM THIS DRAWING. ALL DIMENSIONS MUST BE CHECKED/VERIFIED AT DETAILED DESIGN AND ON SITE.
 3. REFER TO PUBLIC REALM DRAWINGS FOR DETAILS OF SPLASH WALL AND LANDSCAPE.
 4. TOPOGRAPHIC SURVEY LEVELS AS PROVIDED IN JOHN VINCENT SURVEYS LTD SURVEY DATED FEBRUARY 2019.
 5. CONTAINS ORDINANCE SURVEY DATA


NOT FOR CONSTRUCTION

Comments						
Rev.:	Date	Drawn	Designed	Checked	Approved	
Client Approval						
A - Approved						
B - Approved with Revisions						
C - Do Not Use						
Purpose of Issue						Status
OUTLINE DESIGN - FOR CLIENT COMMENT						S3



35 Perrymount Road
HAYWARDS HEATH
West Sussex
RH16 3BW
United Kingdom

www.jbaconsulting.com
t +44 (0)1444 473652
f +44 (0)845 8627772
e info@jbaconsulting.com

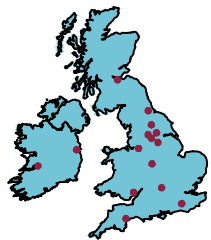

Offices at: Colleshill, Doncaster, Dublin, Edinburgh, Exeter, Haywards Heath, Limerick, Newcastle upon Tyne, Newport, Salford, Skipton, Tadcaster, Thirsk, Wallingford and Warrington

MUMBLES COASTAL DEFENCE SCHEME

SEAWALL WORKS
CROSS SECTIONS
TYPICAL SECTION B
for

ameyconsulting

This document is the property of Jeremy Benn Associates Ltd. It shall not be reproduced in whole or in part, nor disclosed to a third party, without the permission of Jeremy Benn Associates Ltd.

Scale: 1:50 @ A1	Drawn:	M H RAUF	25/05/21
	Designed:	D. YEOMANS	25/05/21
	Checked:	D. POTTS	25/05/21
	Approved:	A. LEE	25/05/21

Digital File Name:	COGL00000009-JBAU-00-00-DR-C-1502.dwg	Status:	Rev.:
Drawing Number:	COGL00000009-JBAU-00-00-DR-C-1502	S3	P01