



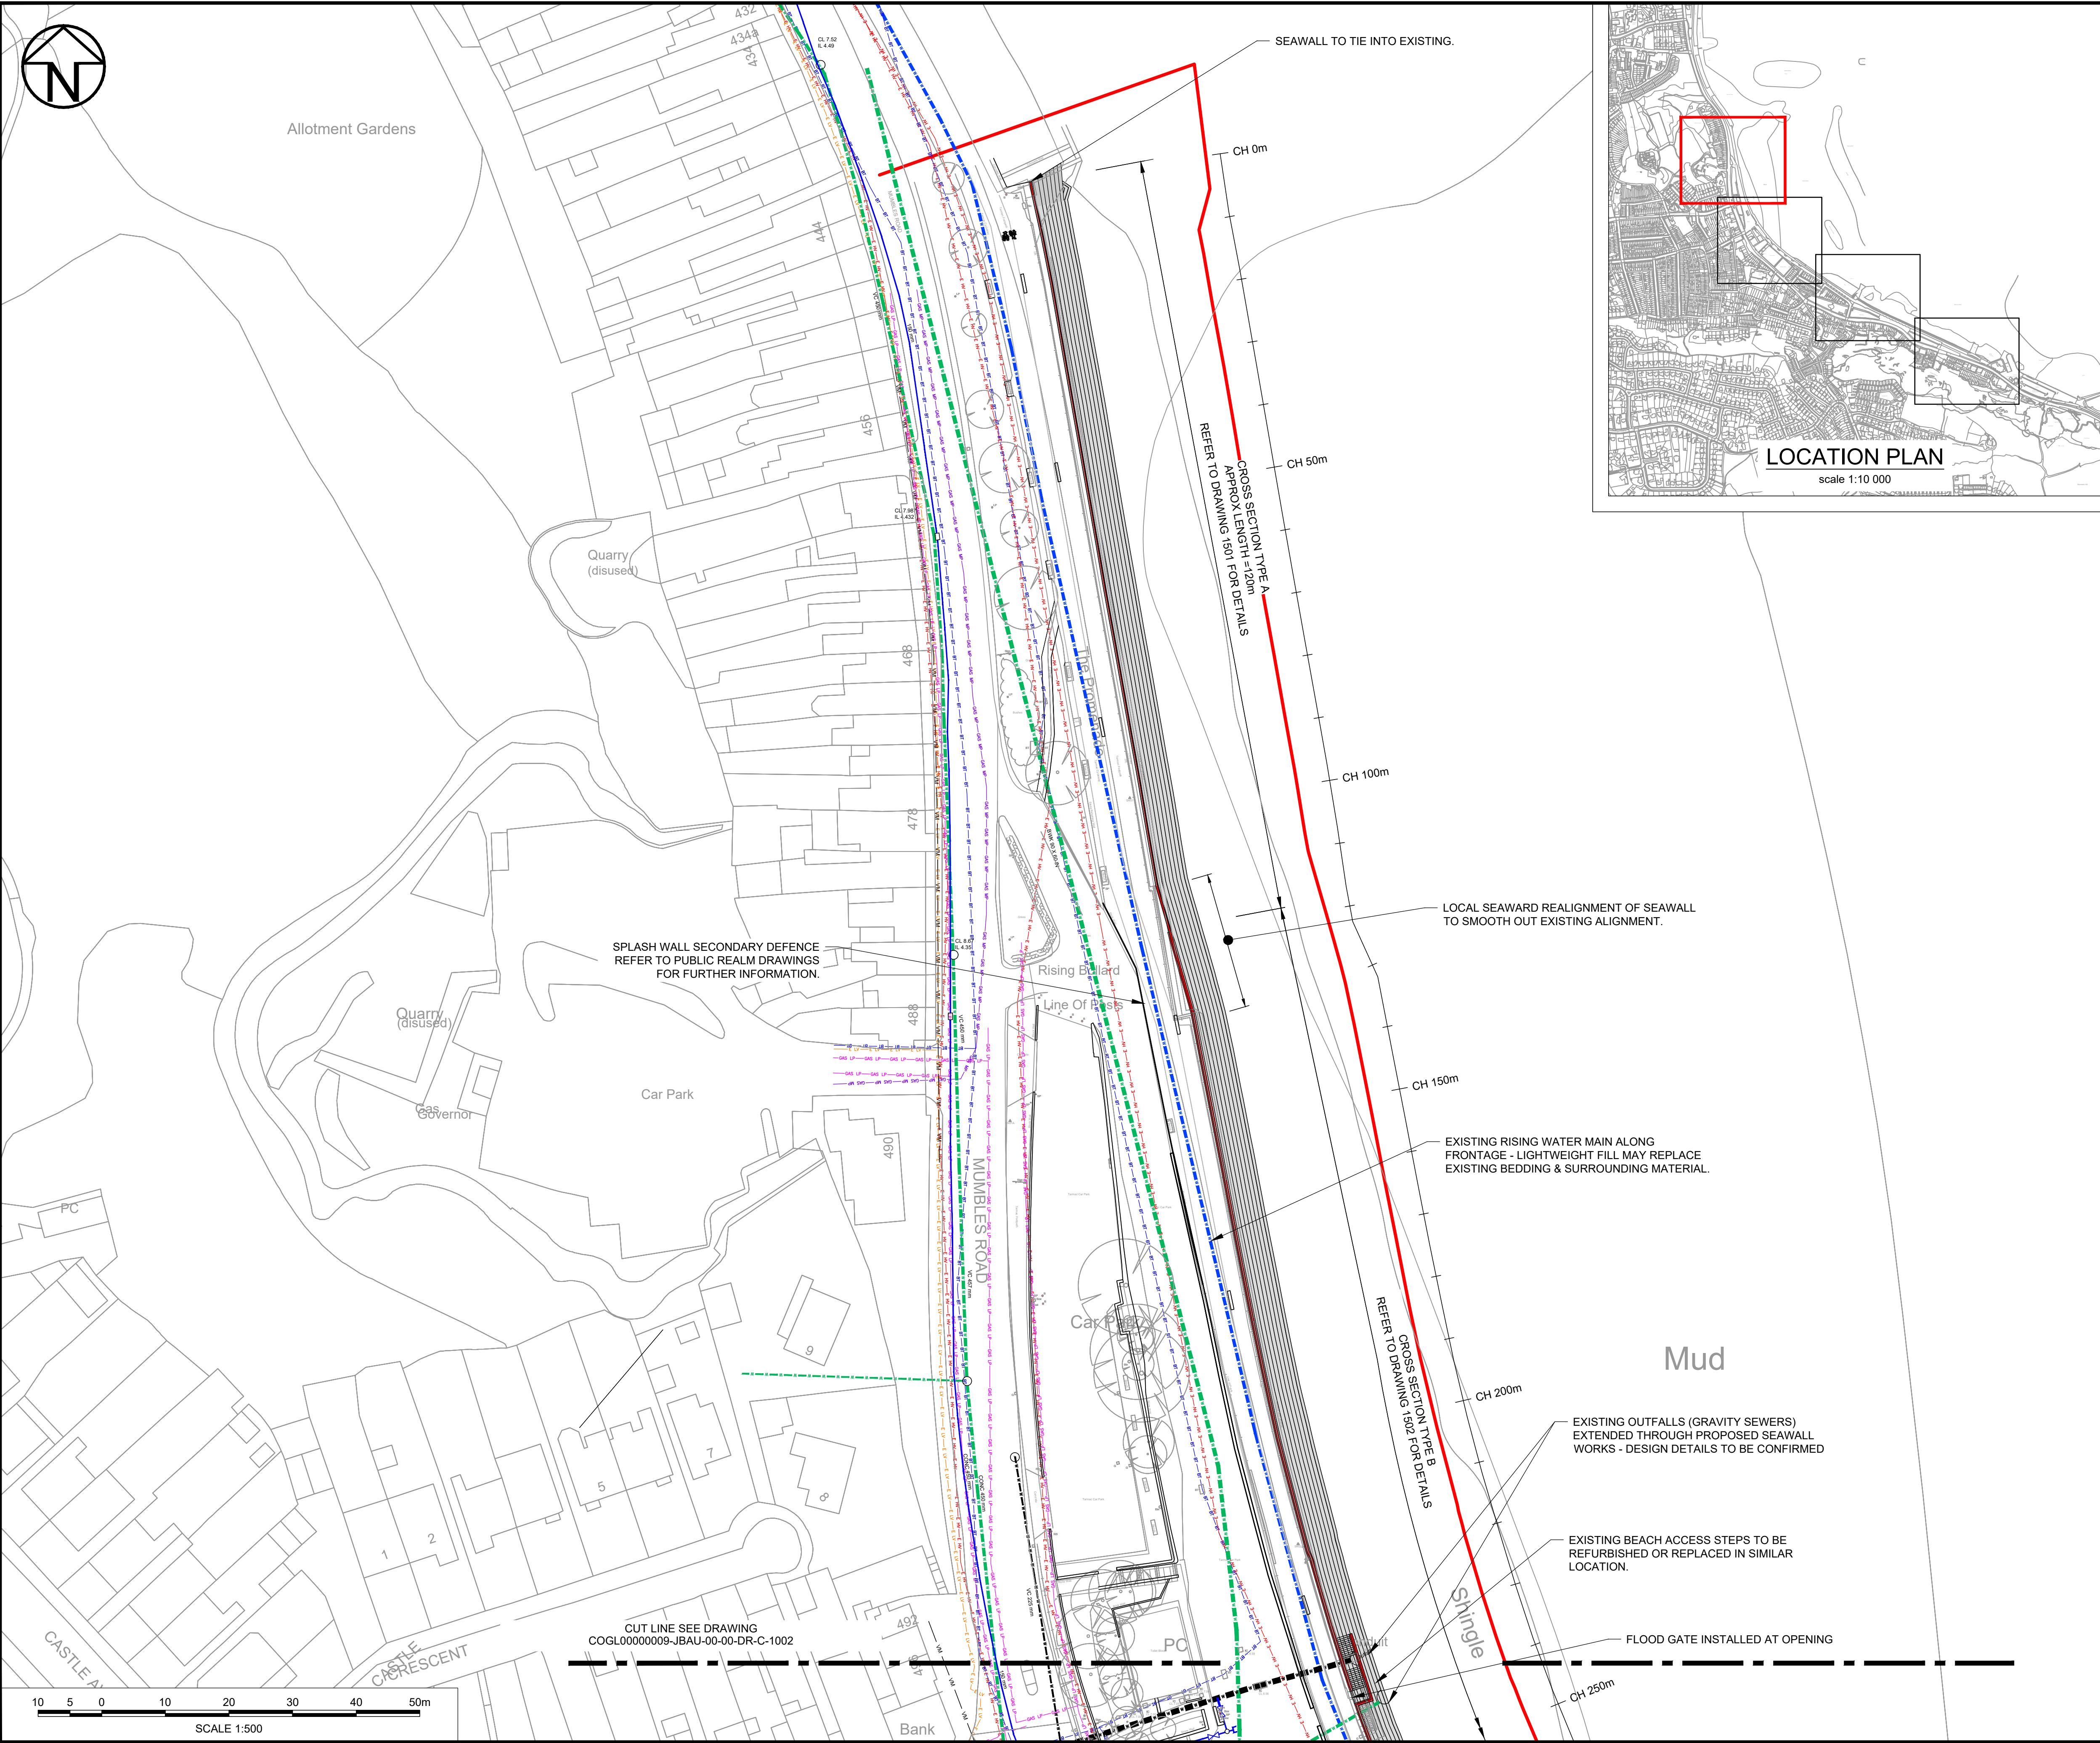

- DRAWING NOTES**
1. ALL DIMENSIONS ARE SHOWN IN MILLIMETRES UNLESS OTHERWISE STATED AND LEVELS ARE IN ORDINANCE DATUM. ALL CO-ORDINATES ARE BASED ON BRITISH NATIONAL GRID.
 2. DO NOT SCALE FROM THIS DRAWING. ALL DIMENSIONS MUST BE CHECKED/VERIFIED AT DETAILED DESIGN AND ON SITE.
 3. REFER TO PUBLIC REALM DRAWINGS FOR DETAILS OF SPLASH WALL AND LANDSCAPE.
 4. TOPOGRAPHIC SURVEY LEVELS AS PROVIDED IN JOHN VINCENT SURVEYS LTD SURVEY DATED FEBRUARY 2019.
 5. CONTAINS ORDINANCE SURVEY DATA

- KEY**
- PROPOSED SEAWALL WORKS
 - PROPOSED SITE COMPOUND AREA
 - PROPOSED RED LINE BOUNDARY ON FORESHORE
 - GAS MP - GAS MAIN MEDIUM PRESSURE
 - GAS LP - GAS MAIN LOW PRESSURE
 - W - W - RISING WATER MAIN
 - W - W - COMBINED SEWER
 - W - W - GRAVITY SEWER
 - W - W - FOUL SEWER
 - W - W - UNKNOWN SEWER
 - W - W - WATER SUPPLY
 - VM - VIRGIN MEDIA
 - BT - BT - UNDERGROUND
 - BT - BT - OVERHEAD
 - E LV - ELECTRICITY LOW VOLTAGE - UNDERGROUND
 - E HV - ELECTRICITY HIGH VOLTAGE - UNDERGROUND
 - E HV O/H - ELECTRICITY HIGH VOLTAGE - OVERHEAD
 - E - UNKNOWN OVERHEAD

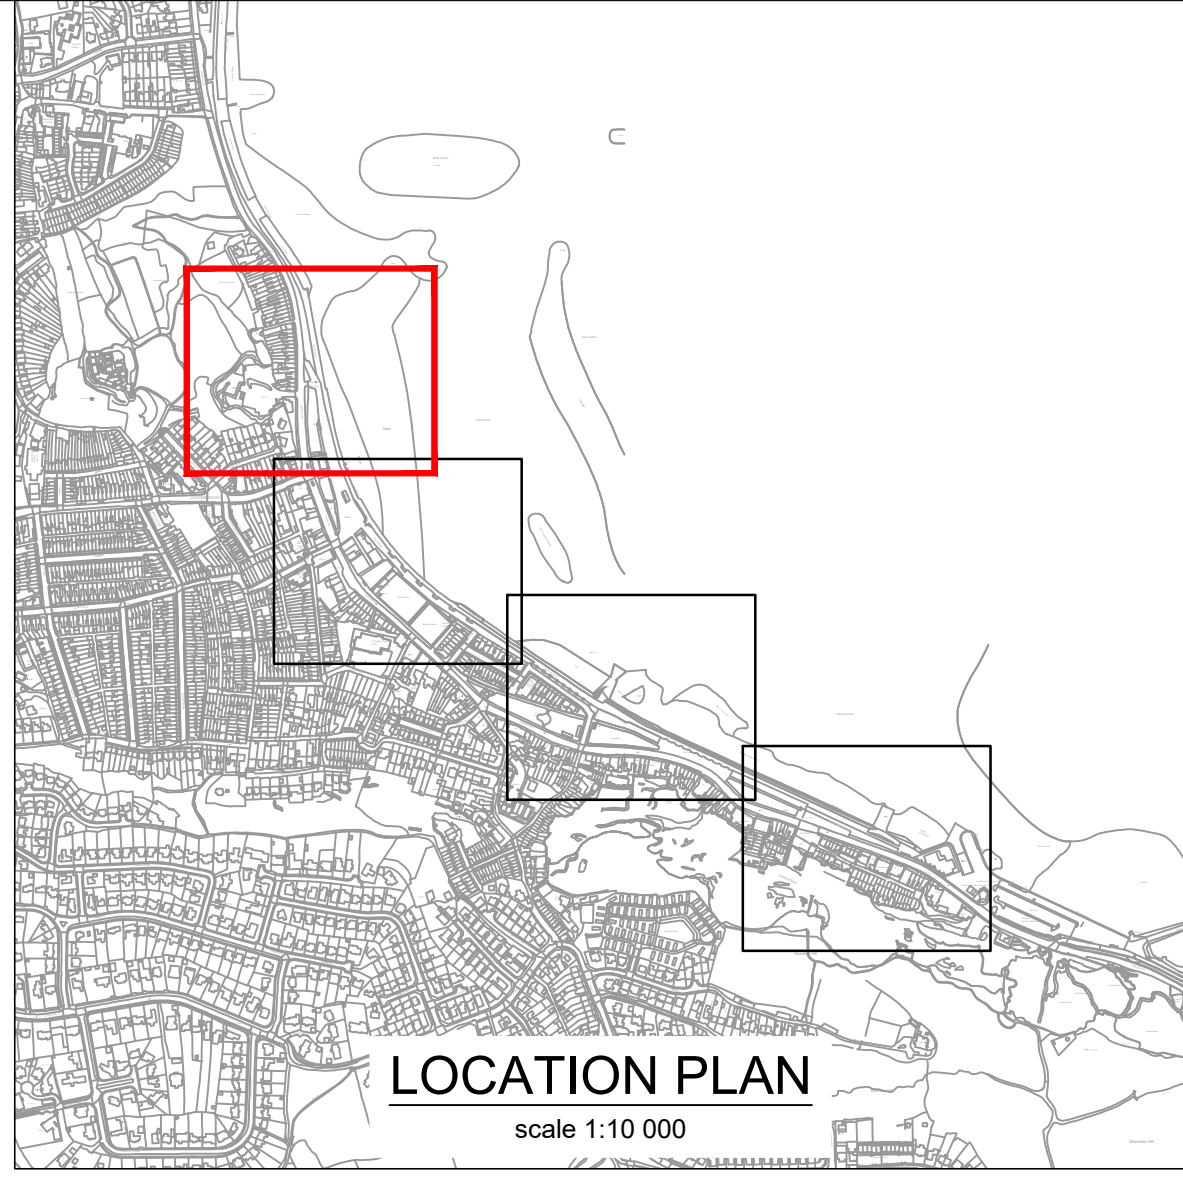

- UTILITY SERVICES INVESTIGATION GAUGE TO PAS 128**
- TYPE D: DESK STUDY
 - TYPE C: DESK STUDY AND SITE RECONNAISSANCE
 - TYPE B: DESK STUDY WITH SITE RECON AND UTILITY DETECTION SURVEY
 - TYPE A: DESK STUDY WITH SITE RECON, UTILITY DETECTION SURVEY & TRIAL HOLES

TYPE D	TYPE C	TYPE B	TYPE A
TBC			

THE POSITION OF ANY EXISTING PUBLIC OR PRIVATE SEWERS, UTILITY SERVICES, PLANT OR APPARATUS SHOWN ON THIS DRAWING HAS BEEN OBTAINED FROM STATUTORY RECORDS. THE INFORMATION SHOWN IS BELIEVED TO BE CORRECT BUT NO WARRANTY TO THIS IS EXPRESSED OR IMPLIED. OTHER SUCH PLANT OR APPARATUS MAY ALSO BE PRESENT BUT NOT SHOWN. INVESTIGATIONS SHOULD BE UNDERTAKEN ON SITE CONFIRMING LOCATIONS BEFORE BREAKING GROUND.

NOT FOR CONSTRUCTION

Rev.:	Date	Drawn	Designed	Checked	Approved
Client Approval					
A - Approved					
B - Approved with Revisions					
C - Do Not Use					
Purpose of Issue					Status
OUTLINE DESIGN FOR CLIENT COMMENTS					S3



35 Perrymount Road
HAYWARDS HEATH
West Sussex
RH16 3BW
United Kingdom

www.jbaconsulting.com

+44 (0)1444 473652
+44 (0)845 8627772
info@jbaconsulting.com



Offices at: Colleshill, Doncaster, Dublin, Edinburgh, Exeter, Haywards Heath, Limerick, Newcastle upon Tyne, Newport, Salford, Skipton, Tadcaster, Thirsk, Wallingford and Warrington

MUMBLES COASTAL DEFENCE SCHEME

**SEAWALL WORKS
PLANS
SHEET 1 OF 4
for**

ameyconsulting

This document is the property of Jeremy Benn Associates Ltd. It shall not be reproduced in whole or in part, nor disclosed to a third party, without the permission of Jeremy Benn Associates Ltd.

Scale:	Drawn: M H RAUF	25/05/21
	Designed: D YEOMANS	25/05/21
	Checked: D POTTS	25/05/21
	Approved: A LEE	25/05/21
Digital File Name:	COGL00000009-JBAU-00-00-DR-C-1001.dwg	
Drawing Number:	COGL00000009-JBAU-00-00-DR-C-1001	Status: S3
		Rev.: P01