


Plan View
Scale 1:100

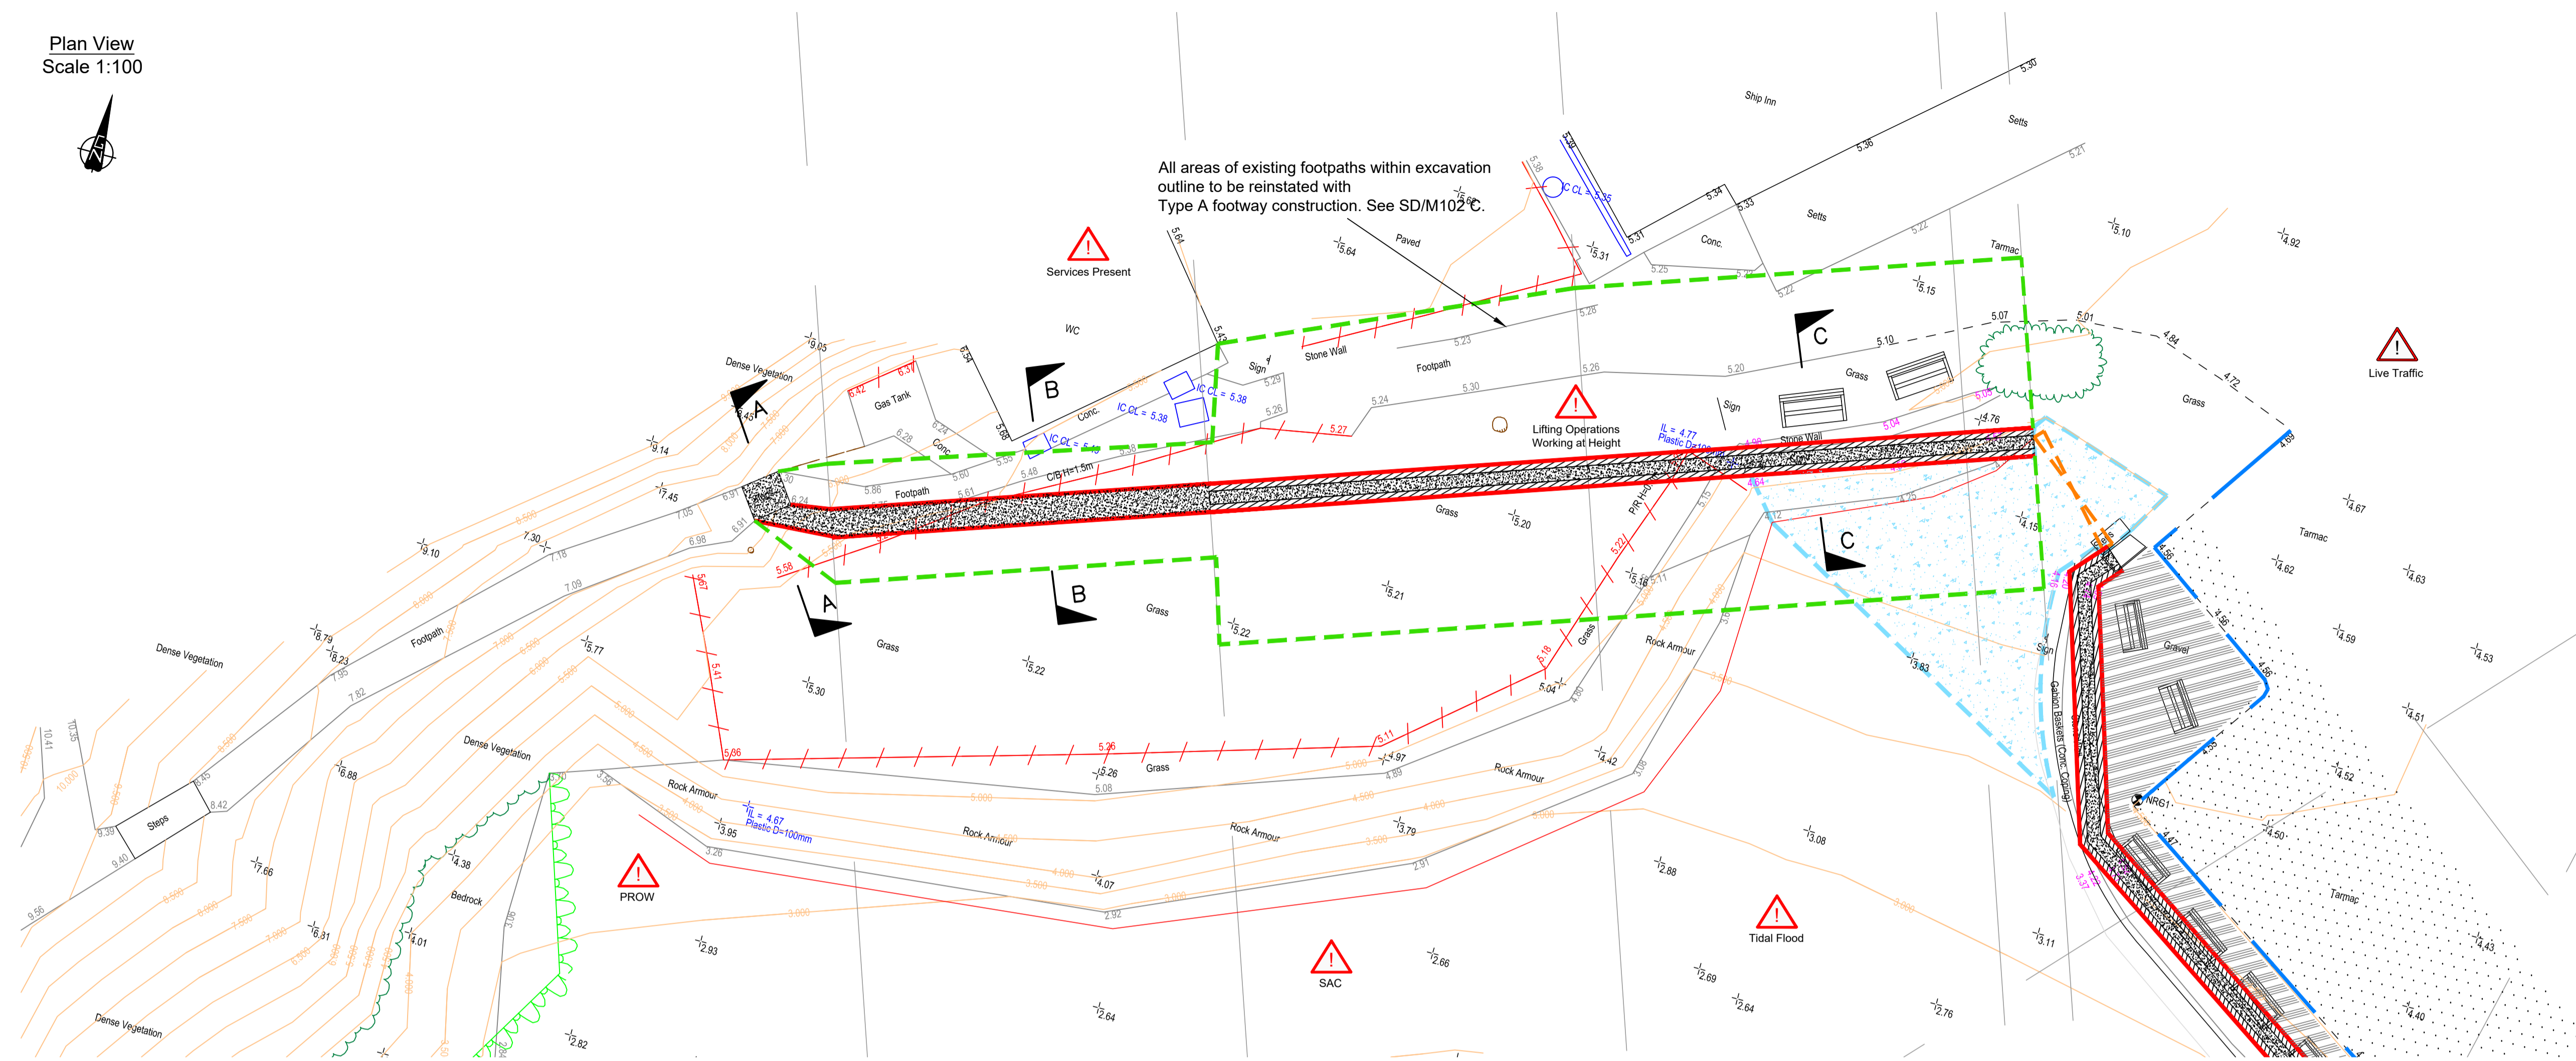

CLEIENT/CLIENT :

NODIADAU/NOTES

Key:


- Wall Type A:
750mm Wide Masonry Wall.
- Wall Type B:
Pre-cast Concrete Section.
- Concrete Ramp. See Details.
- New Flood Gate.
5.5m. Wide x 1.6m. High
- Earthworks Outline.
(Approx).

Activities Overview (Not Limited to):


- Site Clearance.
- Relocate Gas Tank / Isolate.
- Remove Existing Trees and Hedges.
- Remove Rock Armour.
- Take down Fencing.
- Remove Furniture to Store.
- Excavate Bank.
- Formwork for Concrete Base.
- Formwork for Wall.
- Formwork for Steps.
- Concrete for Masonry Wall.
- Masonry Cladding.
- Concrete for Steps / Tie into Rock Face.
- Install Precast Concrete Sections.
- Reinstale Bank.
- Raise Level Behind Wall.
- Excavation for New Launching Ramp.
- Formwork for Concrete Launching Ramp.
- Marine Concrete for New Launching Ramp.
- Fencing.
- Surface reinstatement to match existing.

Notes:
Will require excavator for un loading and positioning pre cast concrete sections.


Proposed concrete step.
300mm. x 1200mm².
Rise = 300mm.
Going = 300mm.

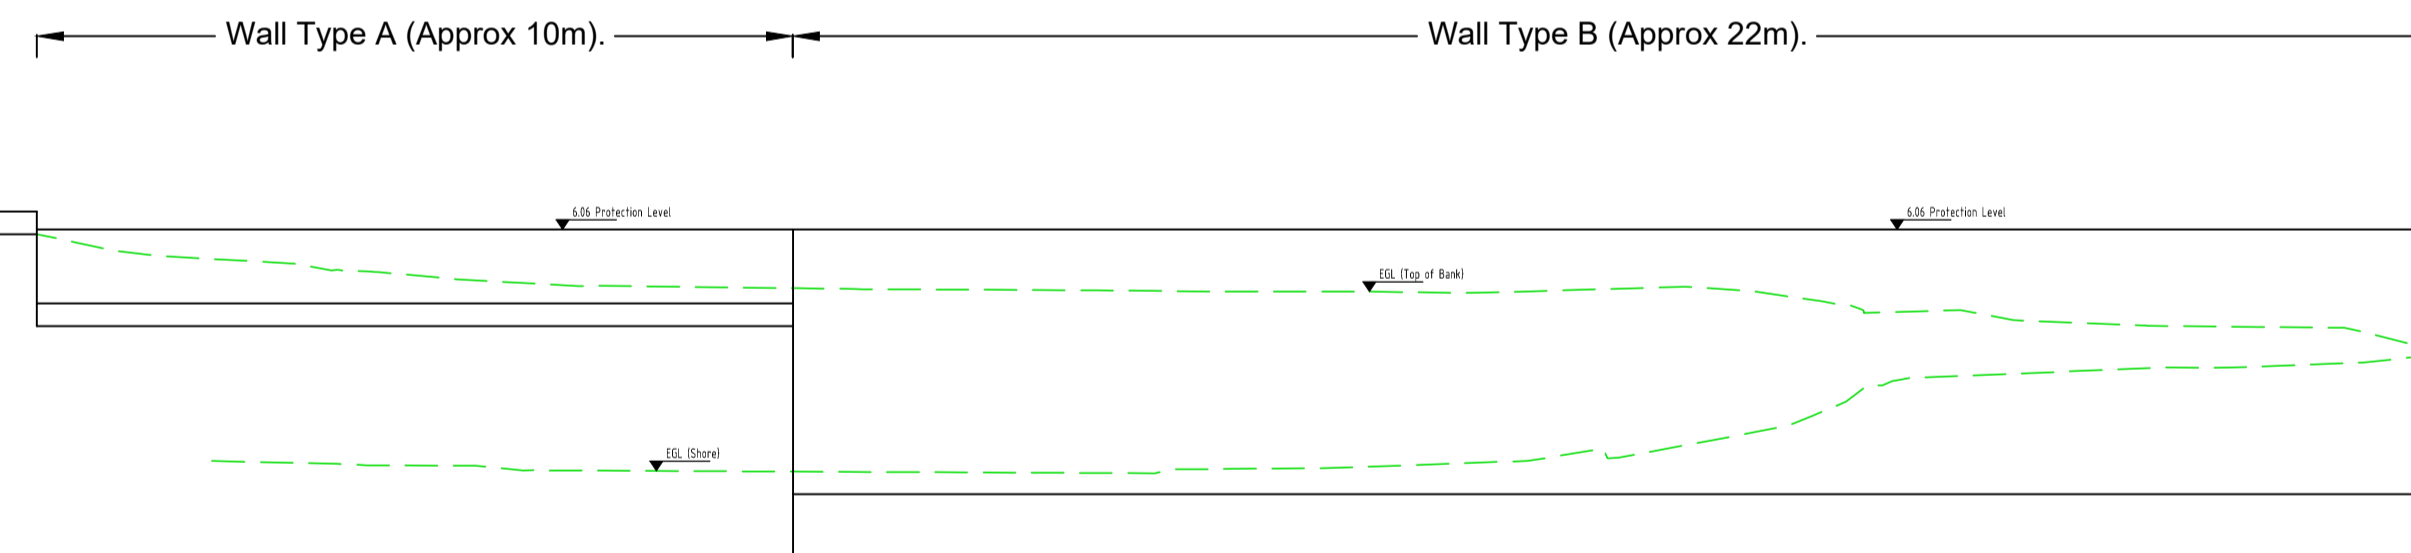




Masonry cladding to concrete section.

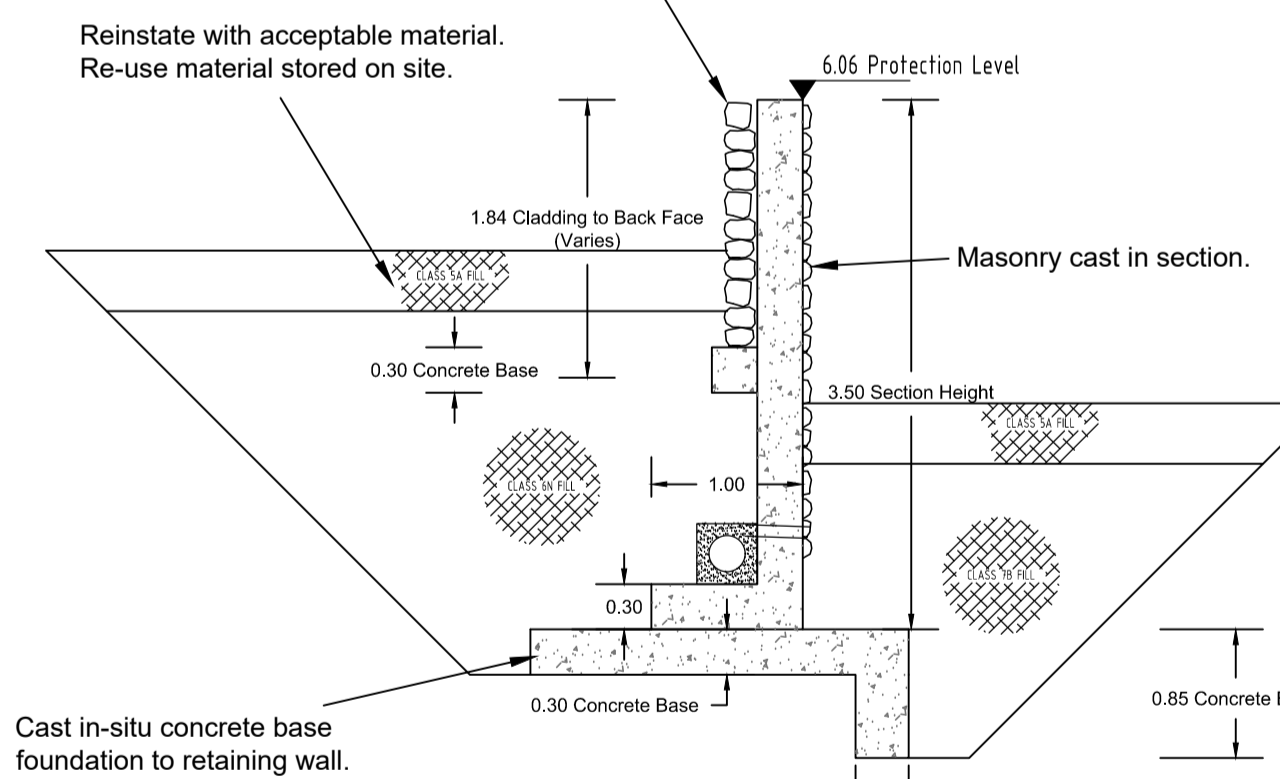

Note:
All concrete for wall type cast in-situ.
Back of wall drainage omitted for clarity.
Weep holes to be positioned at 6m. centres.

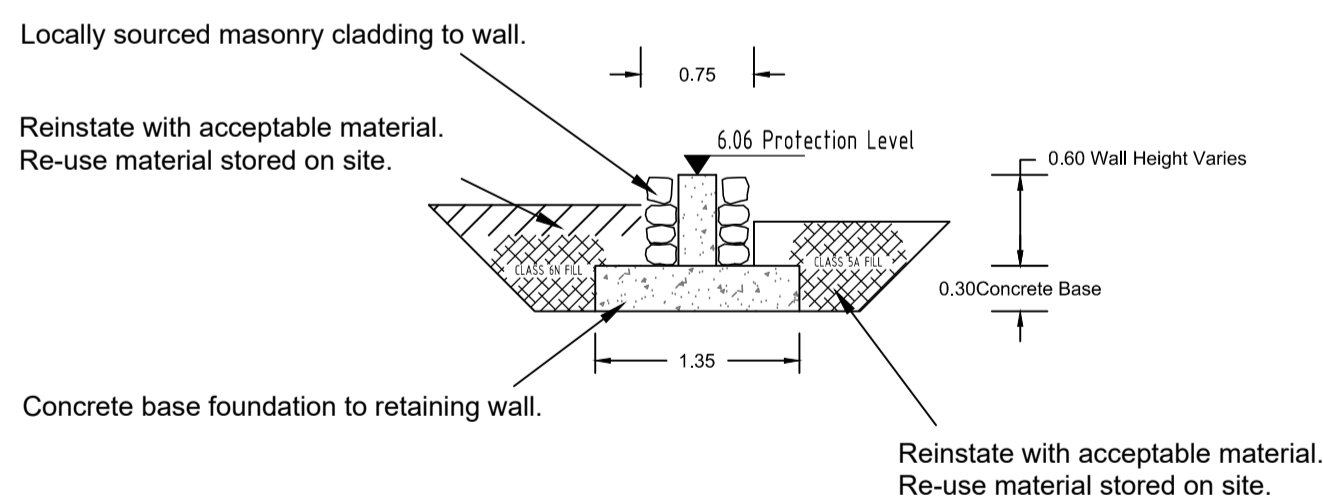

Typical Section Showing Wall Type A Details.
Scale 1:50

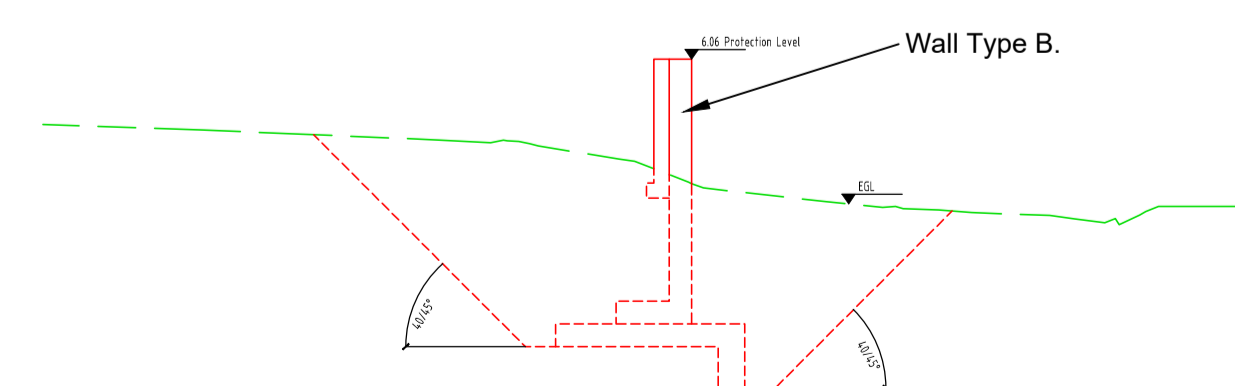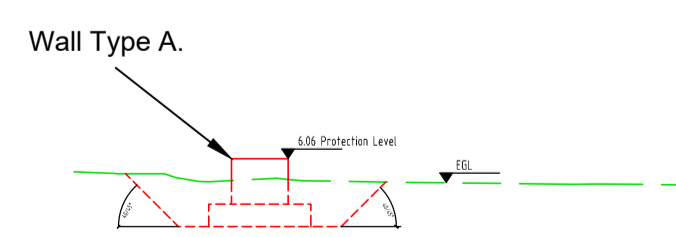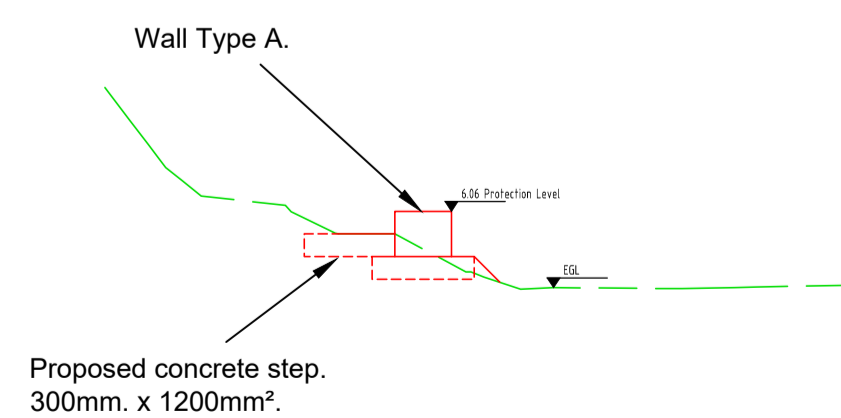

- Note:
- Pre-cast concrete sections will be 1.2m. Length.
 - Expansion Joint and Sealant required.
 - Price per unit and delivery required.
 - Back of pre-cast concrete section to be painted with bitumen sealant (waterproofing).
 - All footpath within excavation outline will need to be reinstated as per Type A Footway Constnuction of SD/M102 C.
 - All masonry to match. Section facing to be cast into section during fabrication.

RHIF NO.	NEWIDIADAU MODURFICODIONG	GWYBODAETH	GWYBODAETH
----------	---------------------------	------------	------------



CYNLLUN / SCHEME :
Red Wharf Bay Sea Defence

TEITL LLUNIAD / DRAWING TITLE :
General Arrangement
Section 1

DARLUNWYD GAN : J. J. Parry	DYDDIAD DARLUNWYD : 29/07/20
GWIRWYD GAN : D. A. Parry	DYDDIAD GWIRWYD : March 2021
TAFLEDD : 1 of 1	GRADDIFYDD : As Shown
Sheet	SCALES :

Rhif Lluniad
Drawing No. 6991/GA/1001

