


LEGEND


- Site boundary
- Site access point
- Cardboard and plastic & non-ferrous metals processing hall
- Water storage tank
- Temporary building (mixed municipal waste)
- Wood storage pile
- Metal storage bays
- Metal processing pile
- Car bales
- Electric box
- Weigh bridge
- Office block
- Car park
- Fuel storage
- Lagoon
- Shreddar
- Shear
- Concrete bays
- Acoustic fencing

Temporary Building 1:200@A1


Side Elevation

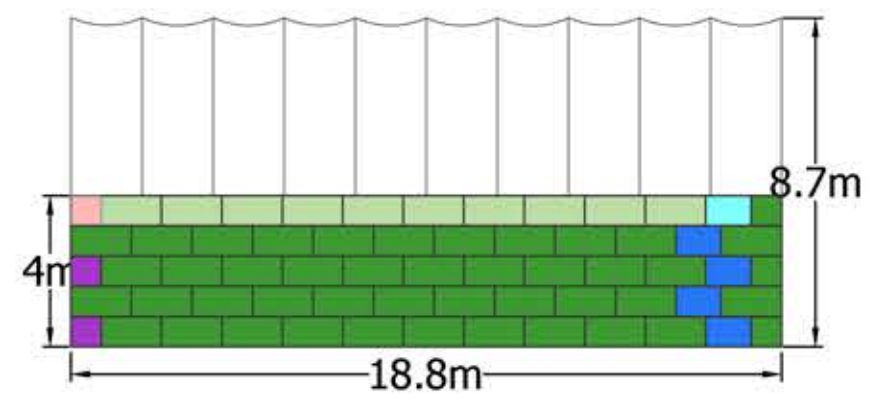


Front Elevation

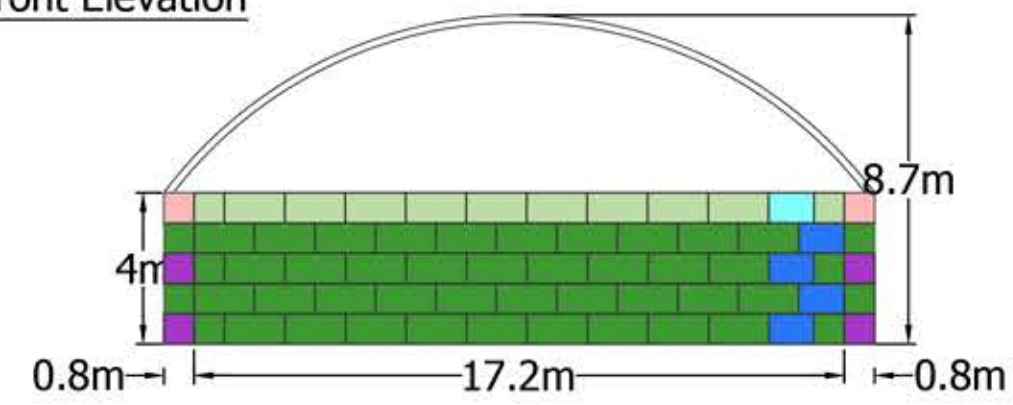

Plan View

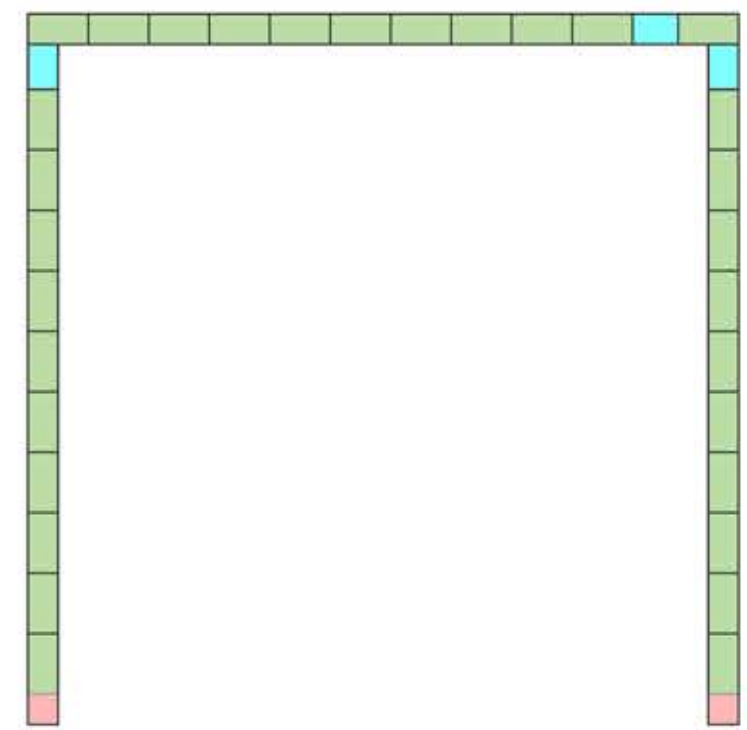


Block Proposal			
Code	Dimensions	Count	Key
LG3	800 x 800 x 800 x 1.08t	2	
LG4	800 x 800 x 800 x 1.2t	4	
LG5	1200 x 800 x 800 x 1.62t	3	
LG6	1200 x 800 x 800 x 1.8t	12	
LG7	1600 x 800 x 800 x 2.16t	31	
LG8	1600 x 800 x 800 x 2.4t	126	

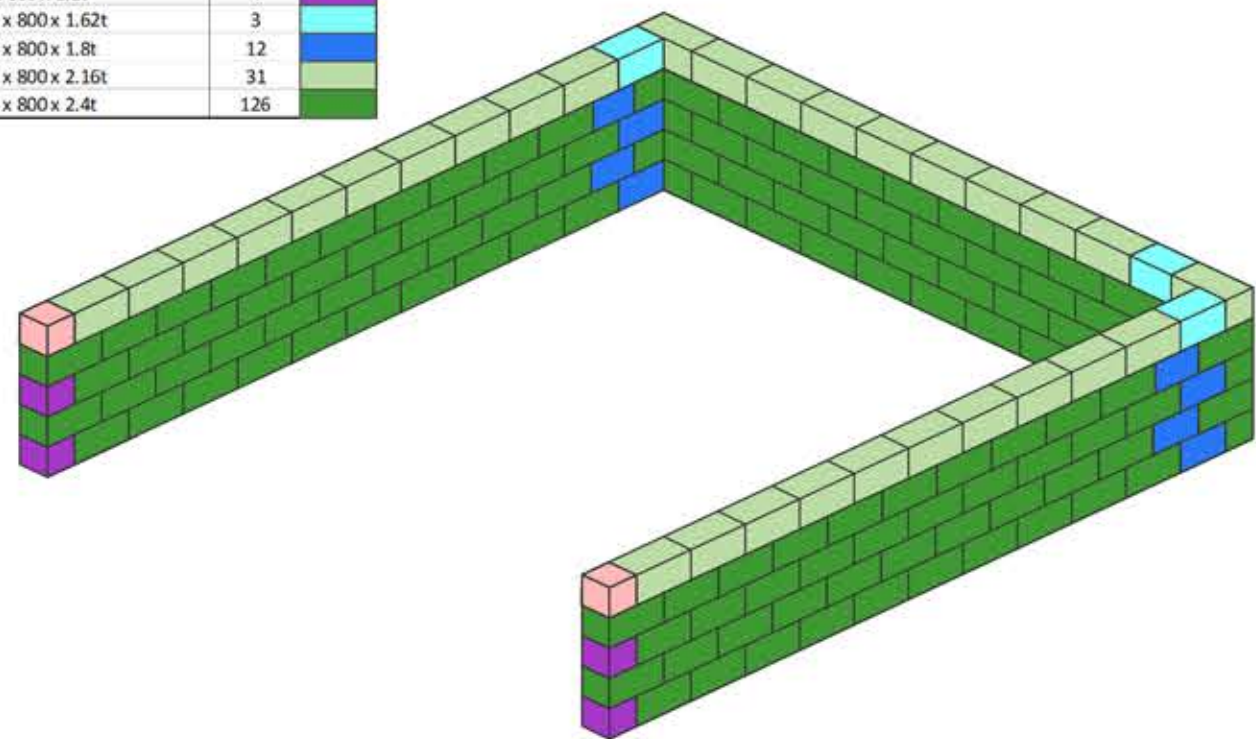


Office Block (Portakabins) 1:100@A1


Side Elevation

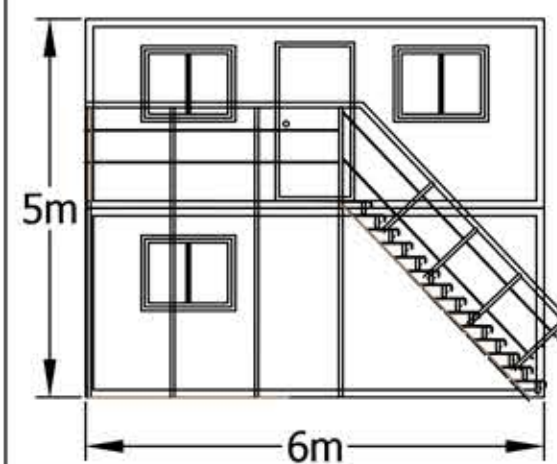



Rear Elevation

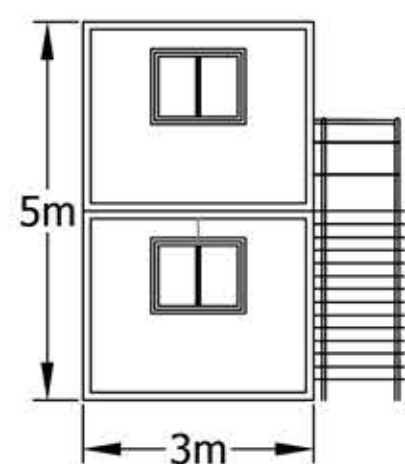

Side Elevation

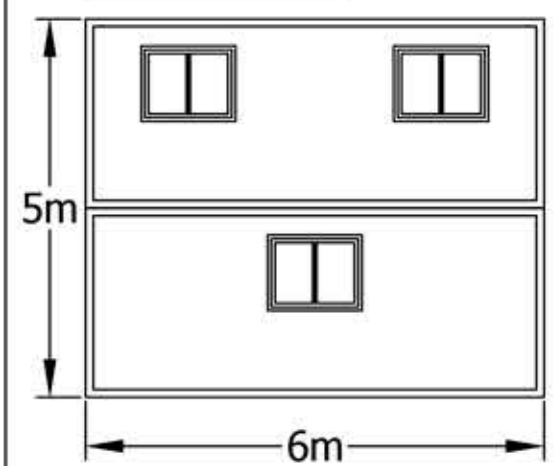

Front Elevation

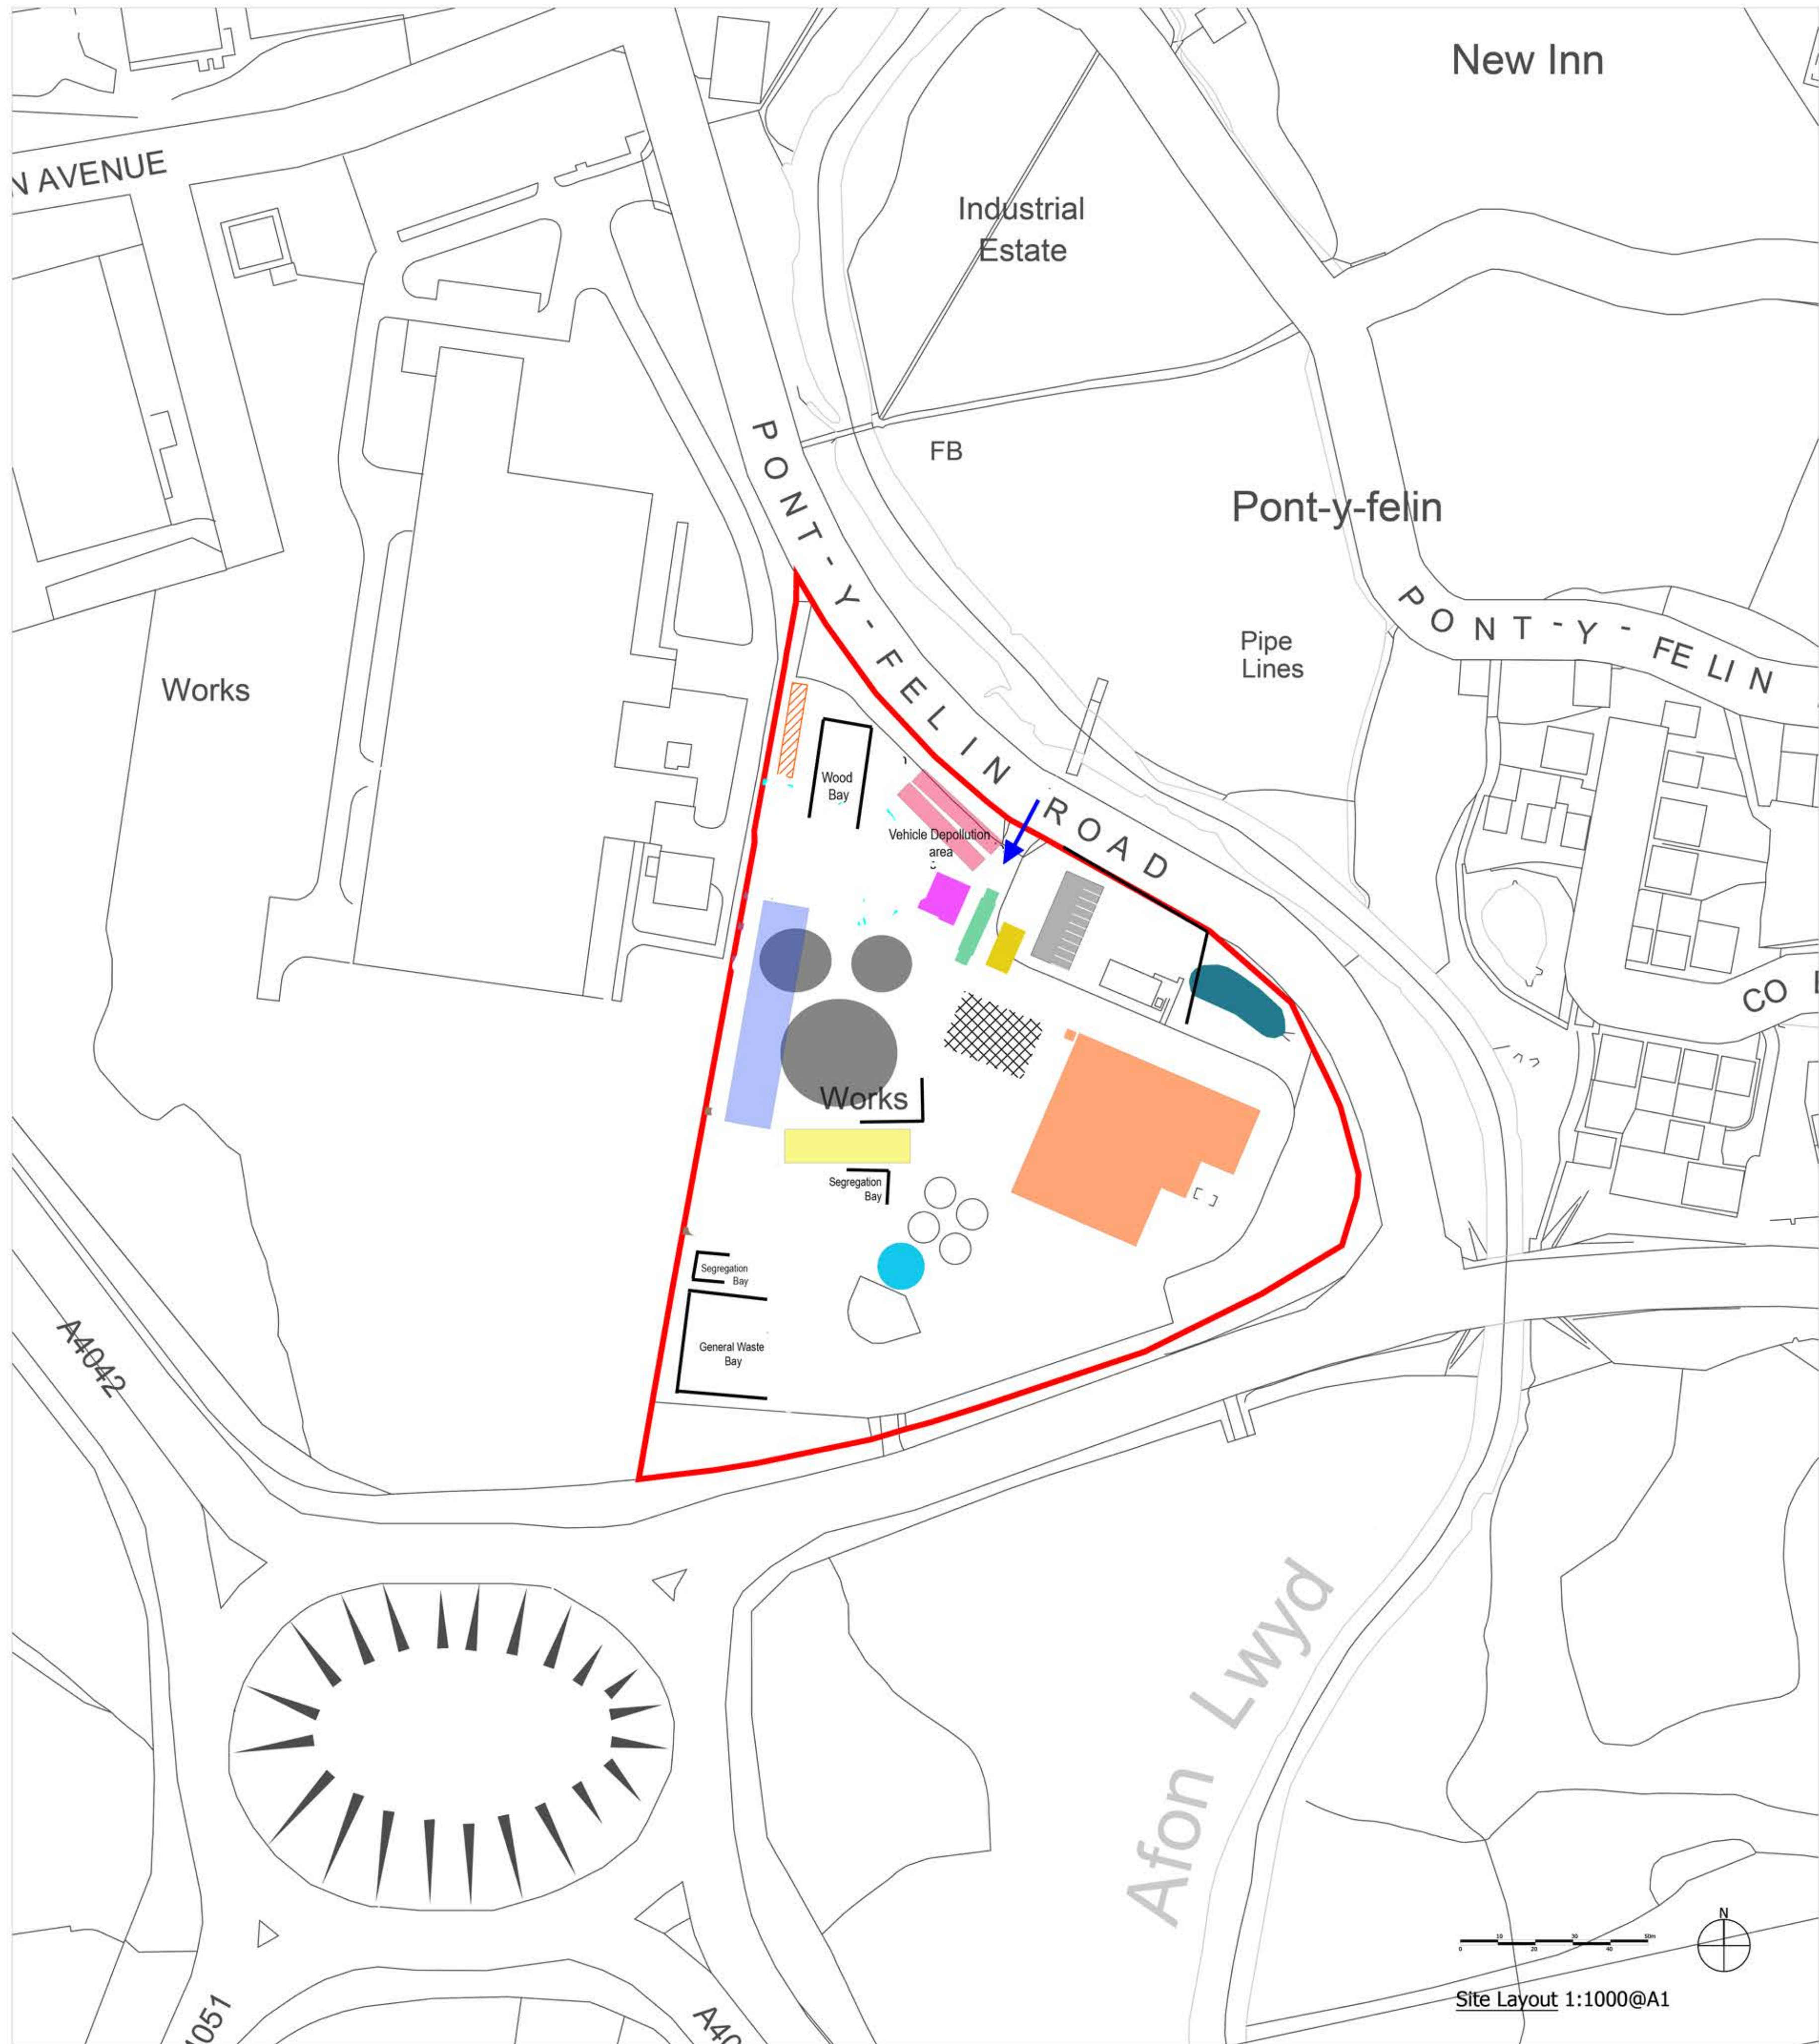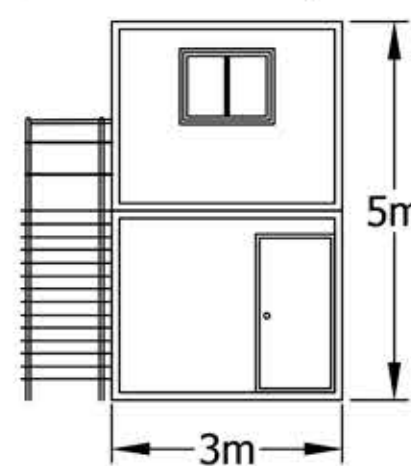

Former Shanks Site  
New Inn

Site Layout Plan  
& Elevations

09.01.20 Various@A1 KT JA

28844 9900 B