

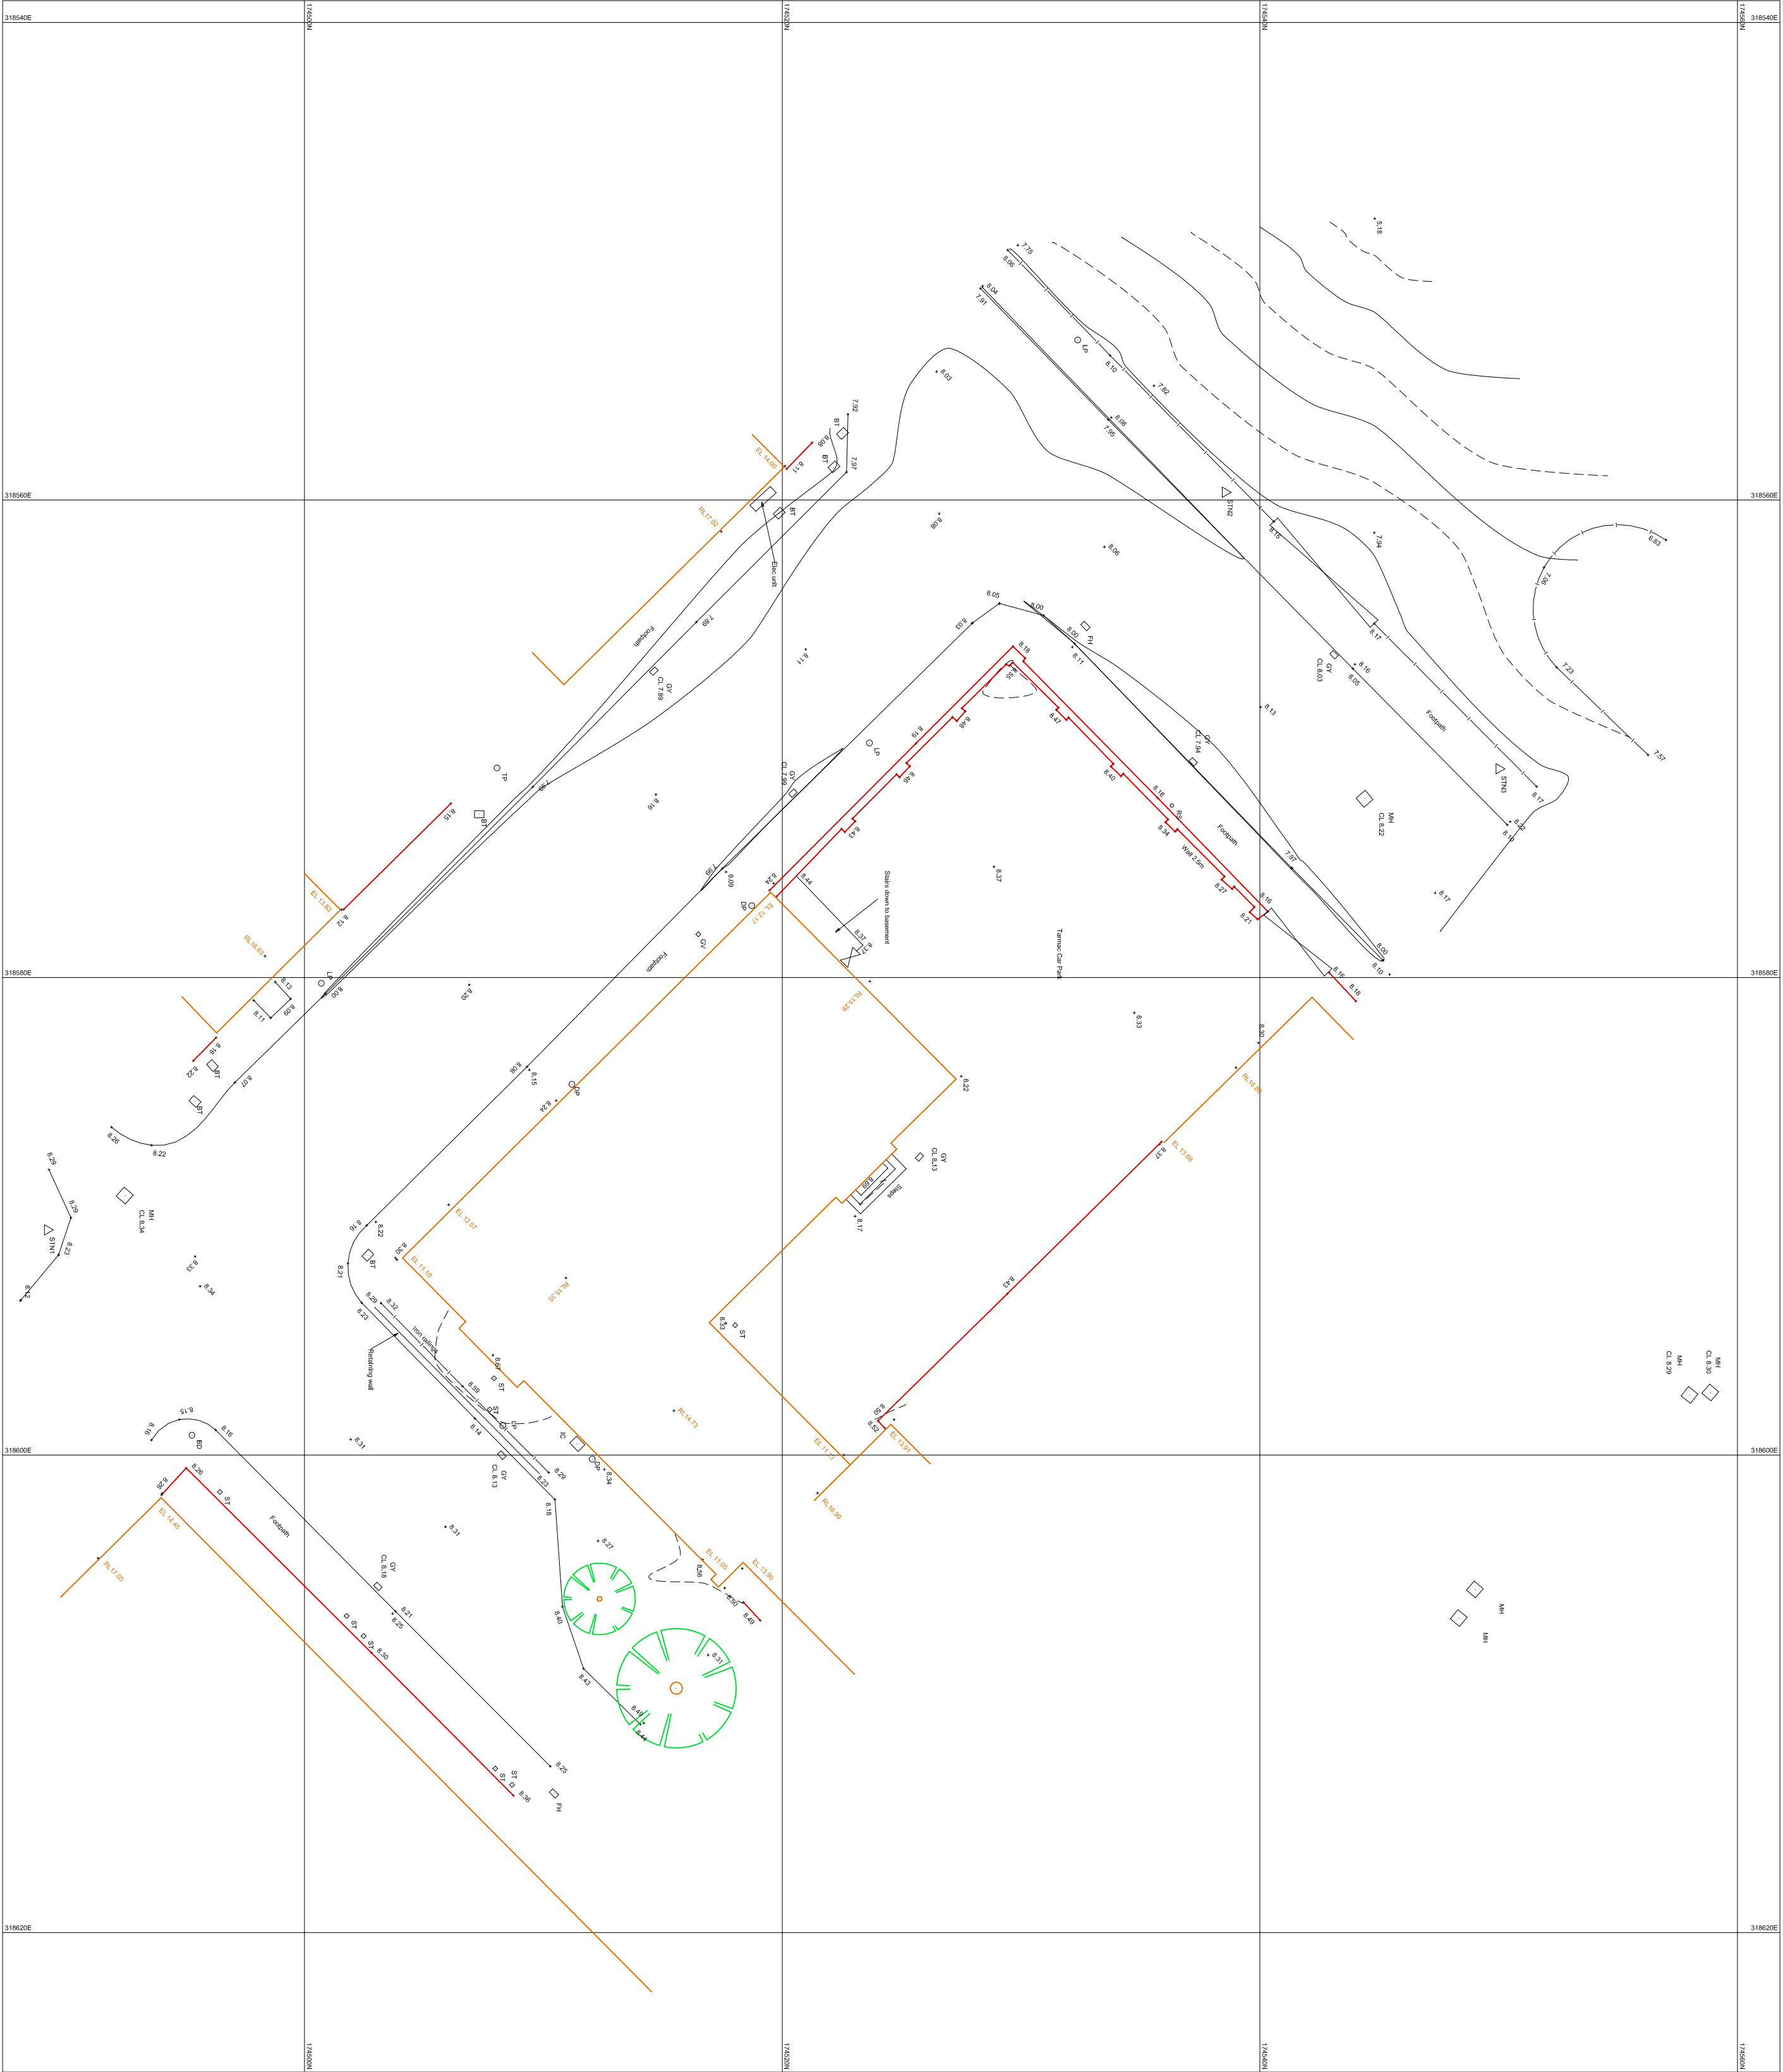


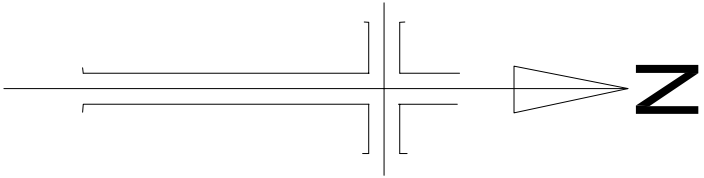

SURVEY STATIONS			
Name	Easting	Northing	Height
STN1	318690.570	174483.229	8.266
STN2	318591.560	174550.015	8.294
STN3	318571.560	174550.015	8.294

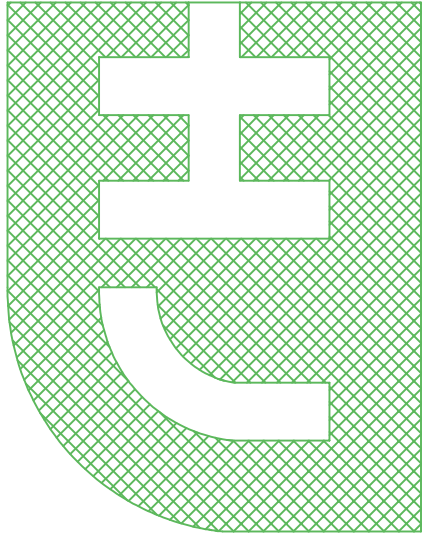

Hywel John Surveys Ltd
39 St Cadoc Road
Heath
Cardiff CF14 4ND
Tel: 02920 613495
Mob: 07738679348
Email: hywel@hyweljohnsurveys.co.uk
Web: www.hyweljohnsurveys.co.uk

Abbreviations

BD: Bolland	RW: Retaining Wall	RS: Road Sign
ER: Earth Rod	PR: Post & Rail	IR: Iron Railings
DP: Drain Pipe	BT: British Telecom	WL: Wall
TR: Traffic Lights	PW: Post & Wire	EL: Eaves Level
FH: Fire Hydrant	IC: Inspection Cover	RL: Ridge Level
GY: Road Gully	ST: Stop Tap	TH: Threshold
MH: Manhole	GV: Gas Valve	FL: Floor Level
LP: Lamp Post	WM: Water Meter	PB: Post Box
BH: Borehole	CB: Crash Barrier	BN: Bin

Topographical Survey
Levels related to OS using GPS equipment

Project		Client	
Clarence Embankment Cardiff		United Welsh	
Drawn:	HJ	Date:	17/04/19
Scale:	A1 1 : 200	Drawing Number:	3919
Issue	Remarks	Date	