



0 10 100
Millimetres

DO NOT SCALE

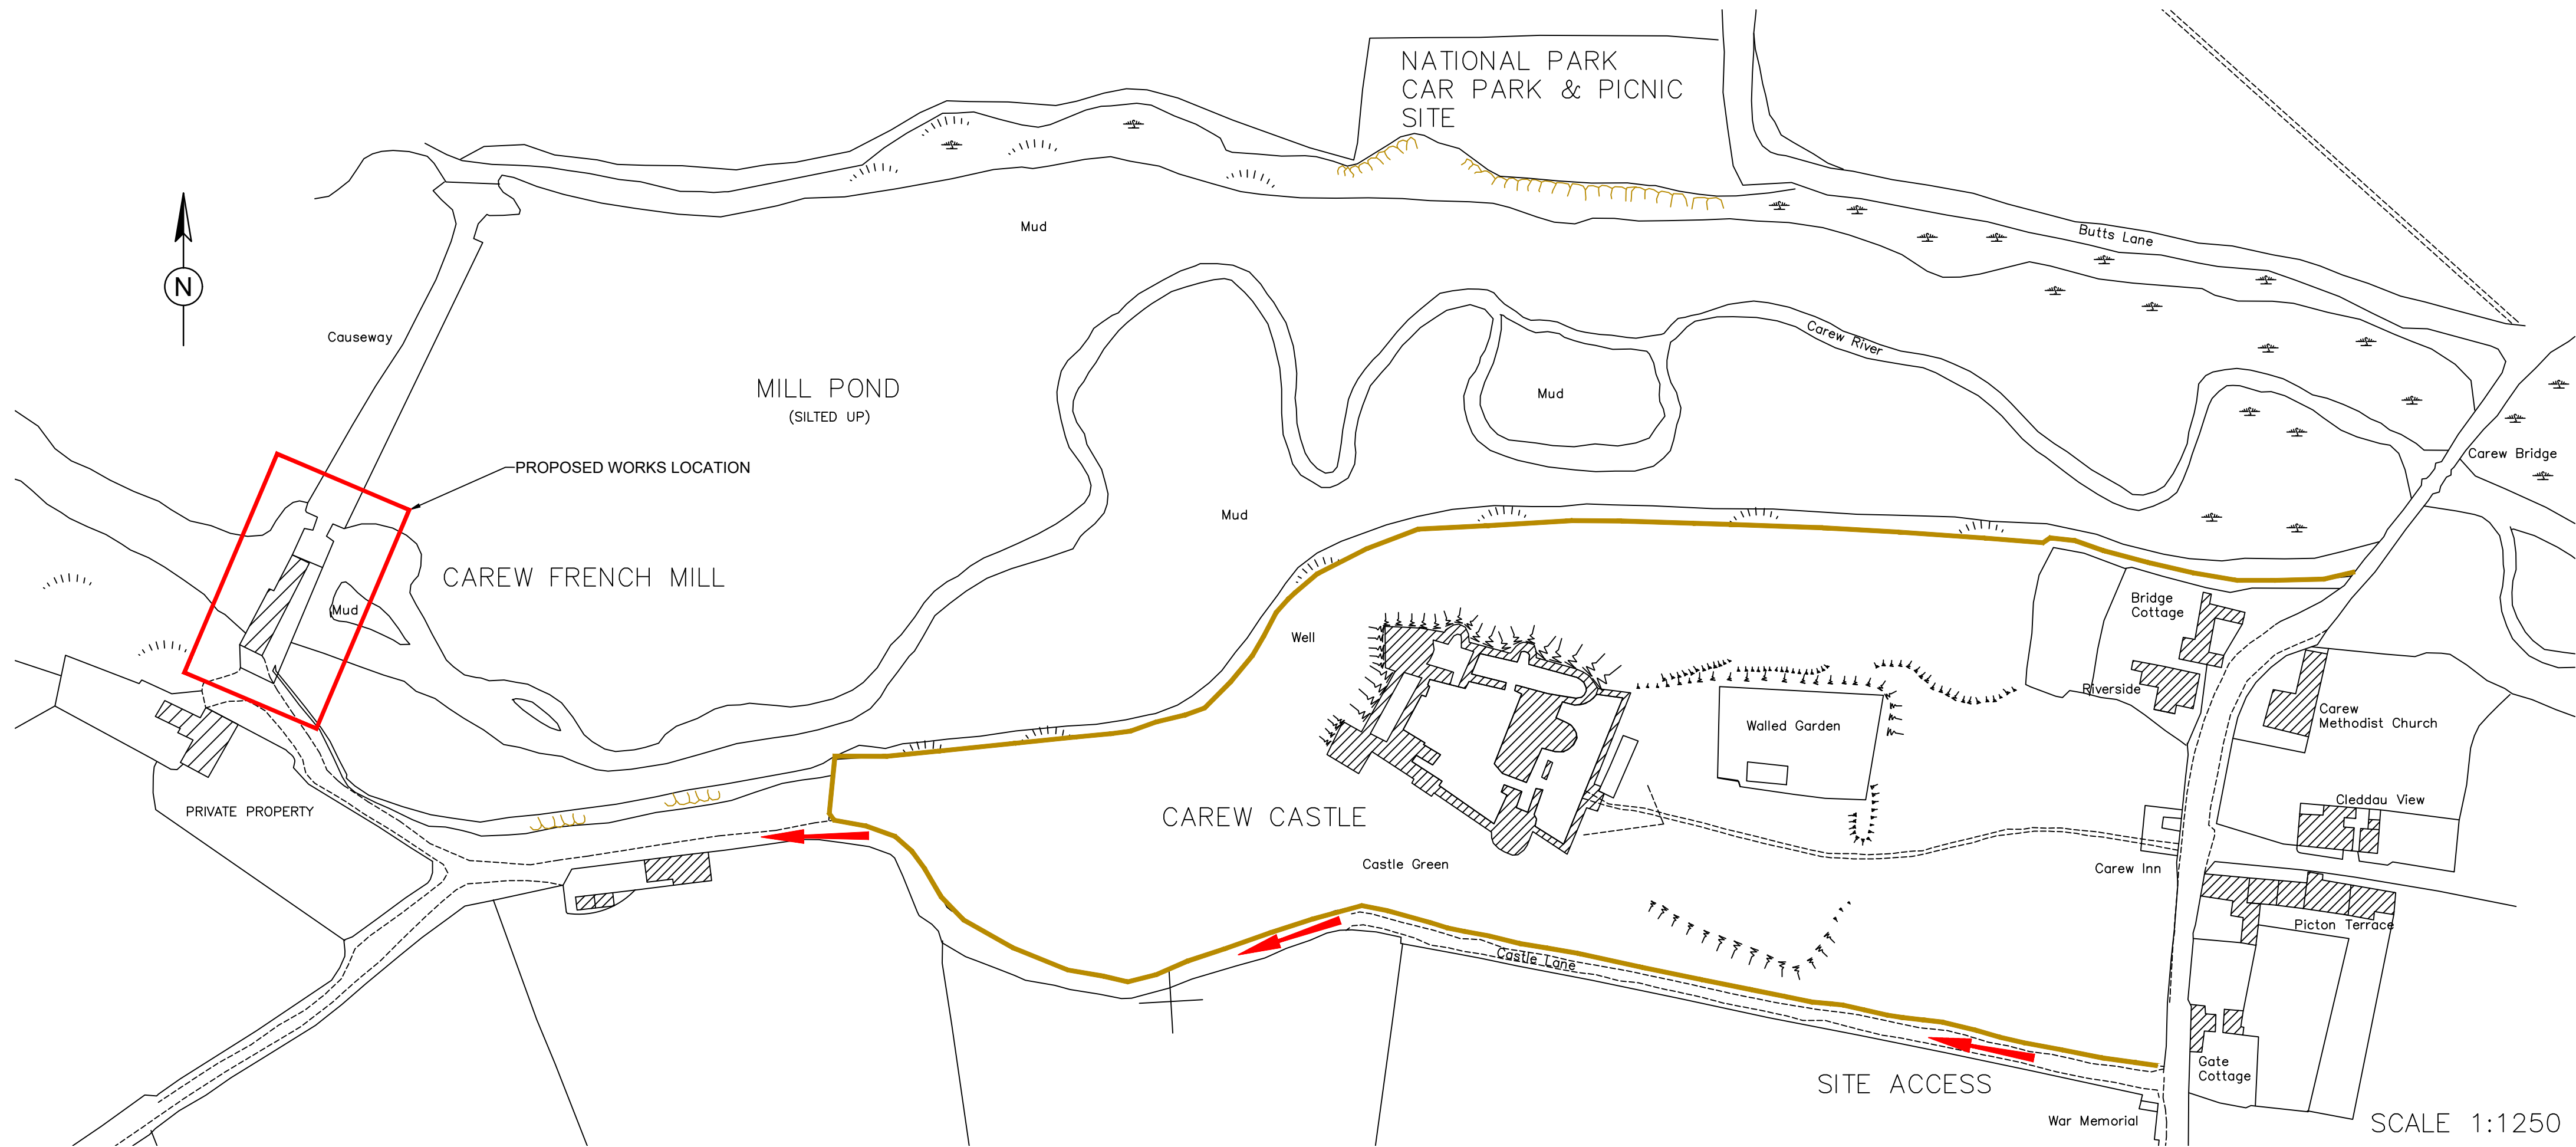

SAFETY, HEALTH AND ENVIRONMENTAL INFORMATION
In addition to the hazards/risks normally associated with the types of work detailed on this drawing, note the following:
CONSTRUCTION
WORKING ADJACENT TO A TIDAL RIVER, SUBJECT TO OCCASIONAL FLOODING. WORKING NEAR EXCAVATIONS. WORKING NEAR OPERATIONAL MILL MECHANISMS
MAINTENANCE/CLEANING
ACCESS REQUIREMENTS FOR FUTURE ASSET INSPECTION (SLUICES)
DECOMMISSIONING/DEMOLITION
WORKING ADJACENT TO A TIDAL RIVER, SUBJECT TO OCCASIONAL FLOODING. WORKING NEAR OPERATIONAL FLAP GATES.
It is assumed that all works will be carried out by a competent contractor working, where appropriate, to an approved method statement

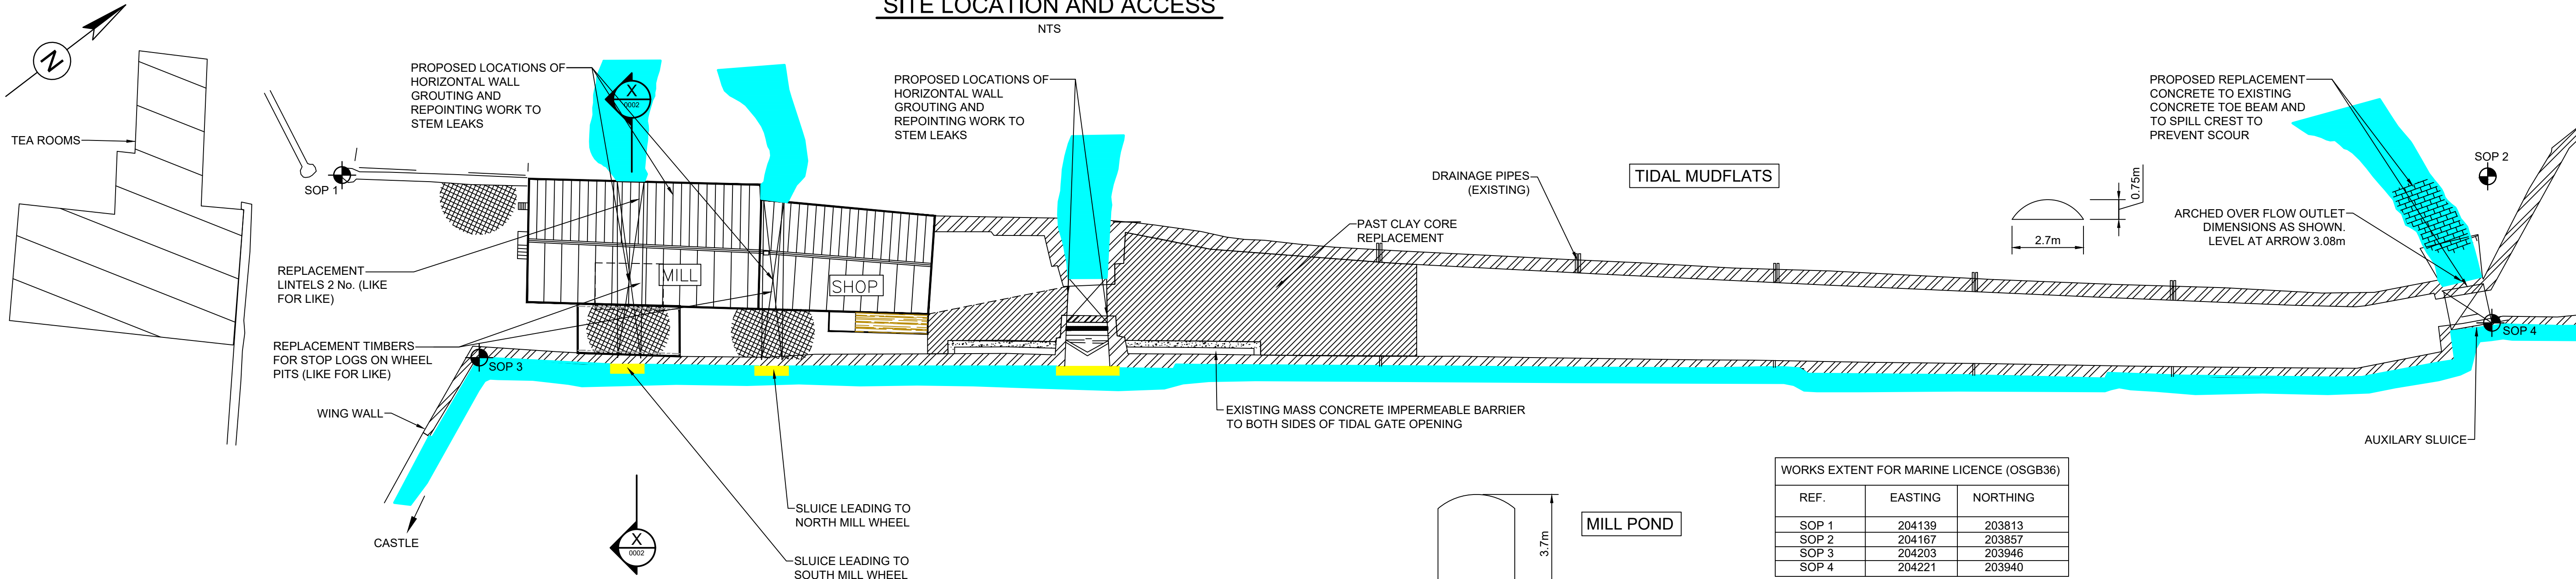

WORKS EXTENT FOR MARINE LICENCE (OSGB36)		
REF.	EASTING	NORTHING
SOP 1	204139	203813
SOP 2	204167	203857
SOP 3	204203	203946
SOP 4	204221	203940

PLAN OF CAUSEWAY SHOWING REPAIR ITEMS

1:250

- NOTES:
- ALL DIMENSIONS ARE IN MILLIMETRES UNLESS OTHERWISE SHOWN.
 - ALL LEVELS TO ORDNANCE DATUM NEWLYN UNLESS STATED OTHERWISE.
 - THIS DRAWING INDICATES THE SHE RISKS FOR THE WHOLE SITE. REFER TO EACH INDIVIDUAL WORKS AREA FOR SPECIFIC SITE RISKS.
 - THE LOCATION OF SERVICES IS NOT KNOWN. ALL SERVICES SHALL BE TRACED BY THE CONTRACTOR TO CONFIRM THE PRESENCE OF ANY SERVICES.
 - WORKS TO TAKE PLACE IN ACCORDANCE WITH NRW LICENCE CONDITIONS.
 - WORKS TO TAKE PLACE DURING LOW WATER WHEREVER POSSIBLE. CERTAIN WORKS ARE PLANNED TO TAKE PLACE WHILST MILL POND IS LOWERED - REFER TO SPECIFICATION.

Rev.	Date	Description	By	Chk'd	App'd
P1.1	26/11/2021	FIRST ISSUE	MJE	RM	DF

Drawing Status

FOR INFORMATION

ATKINS

West Glamorgan House
12 Orchard Street
Swansea
SA1 5AD

Tel: +44 (0)1792 641172
Fax: +44 (0)1792 472019
www.atkinsglobal.com

Copyright © Atkins Limited (2017)

Client

Pembrokeshire Coast
National Park Authority
Winch Lane, Haverfordwest
Pembrokeshire SA61 1PY
Tel: 01437 764536

Suitability

S2

Project Title

**CAREW MILL AND CAUSEWAY
2022 REPAIRS**

Drawing Title

WORKS TO CAUSEWAY

Scale	Designed	Drawn	Checked	Authorised
AS SHOWN	RM	MJE	RM	DF
Original Size	Date	Date	Date	Date
A1	26/11/21	26/11/21	26/11/21	26/11/21

Drawing Number

5129589.016-ATK-ZZ-ZZ-DR-D-0001

Revision

P02