



0 10 100  
Millimetres

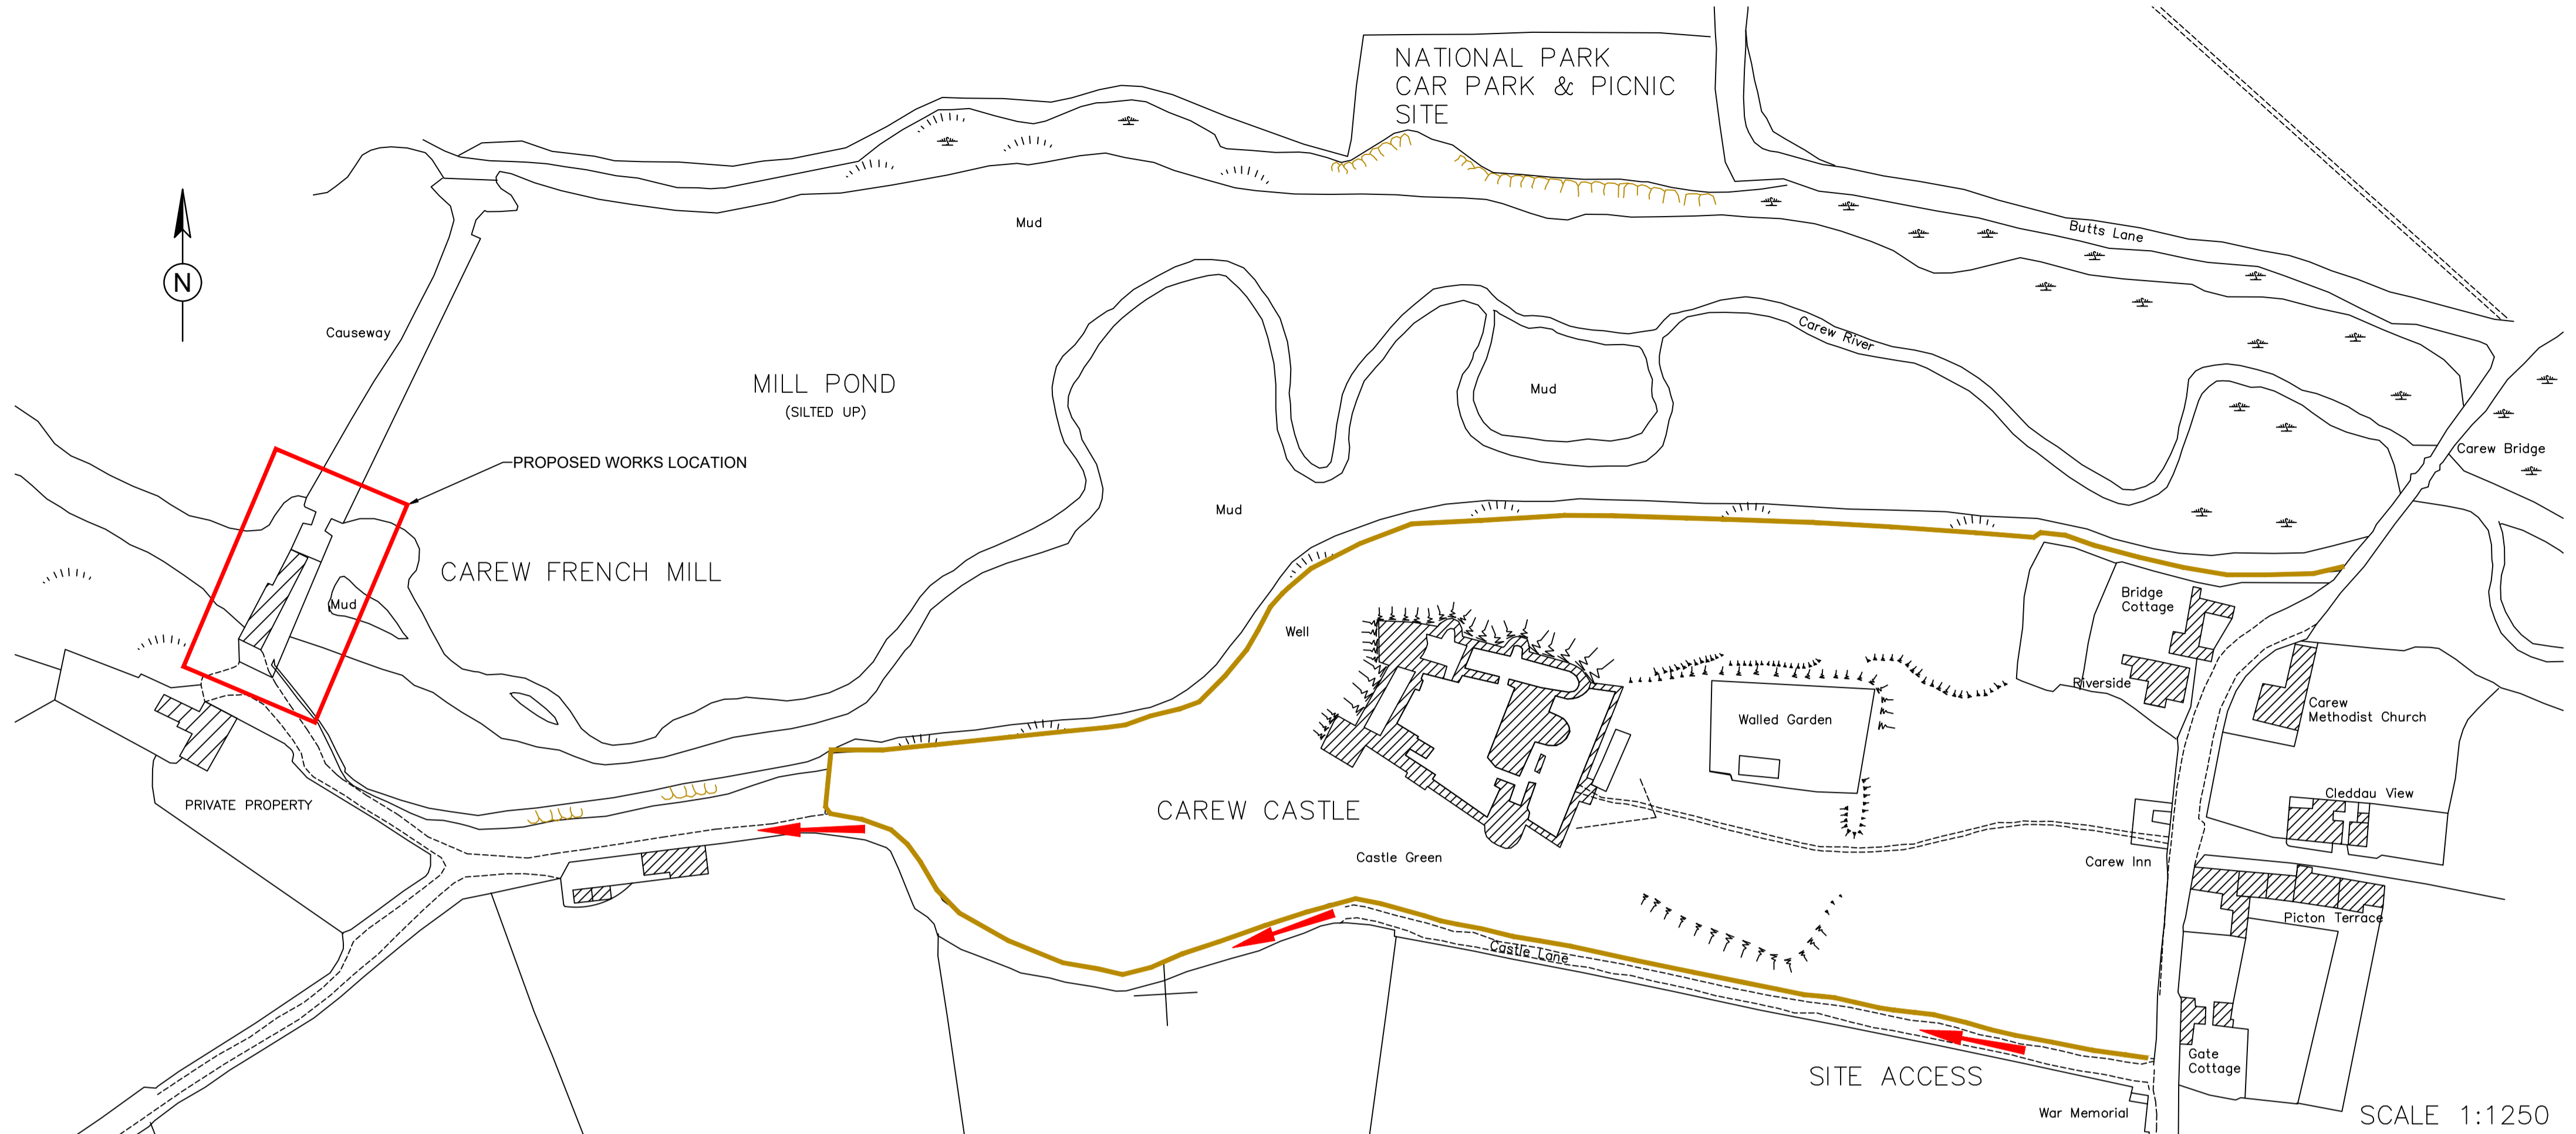

**SITE LOCATION AND ACCESS**  
NTS

SCALE 1:1250

SAFETY, HEALTH AND ENVIRONMENTAL INFORMATION	
In addition to the hazards/risks normally associated with the types of work detailed on this drawing, note the following:	
<b>CONSTRUCTION</b>	
WORKING ADJACENT TO A TIDAL RIVER, SUBJECT TO OCCASIONAL FLOODING. WORKING NEAR EXCAVATIONS. WORKING NEAR OPERATIONAL MILL MECHANISMS	
<b>MAINTENANCE/CLEANING</b>	
ACCESS REQUIREMENTS FOR FUTURE ASSET INSPECTION (SLUICES)	
<b>DECOMMISSIONING/DEMOLITION</b>	
WORKING ADJACENT TO A TIDAL RIVER, SUBJECT TO OCCASIONAL FLOODING. WORKING NEAR OPERATIONAL FLAP GATES.	
It is assumed that all works will be carried out by a competent contractor working, where appropriate, to an approved method statement	

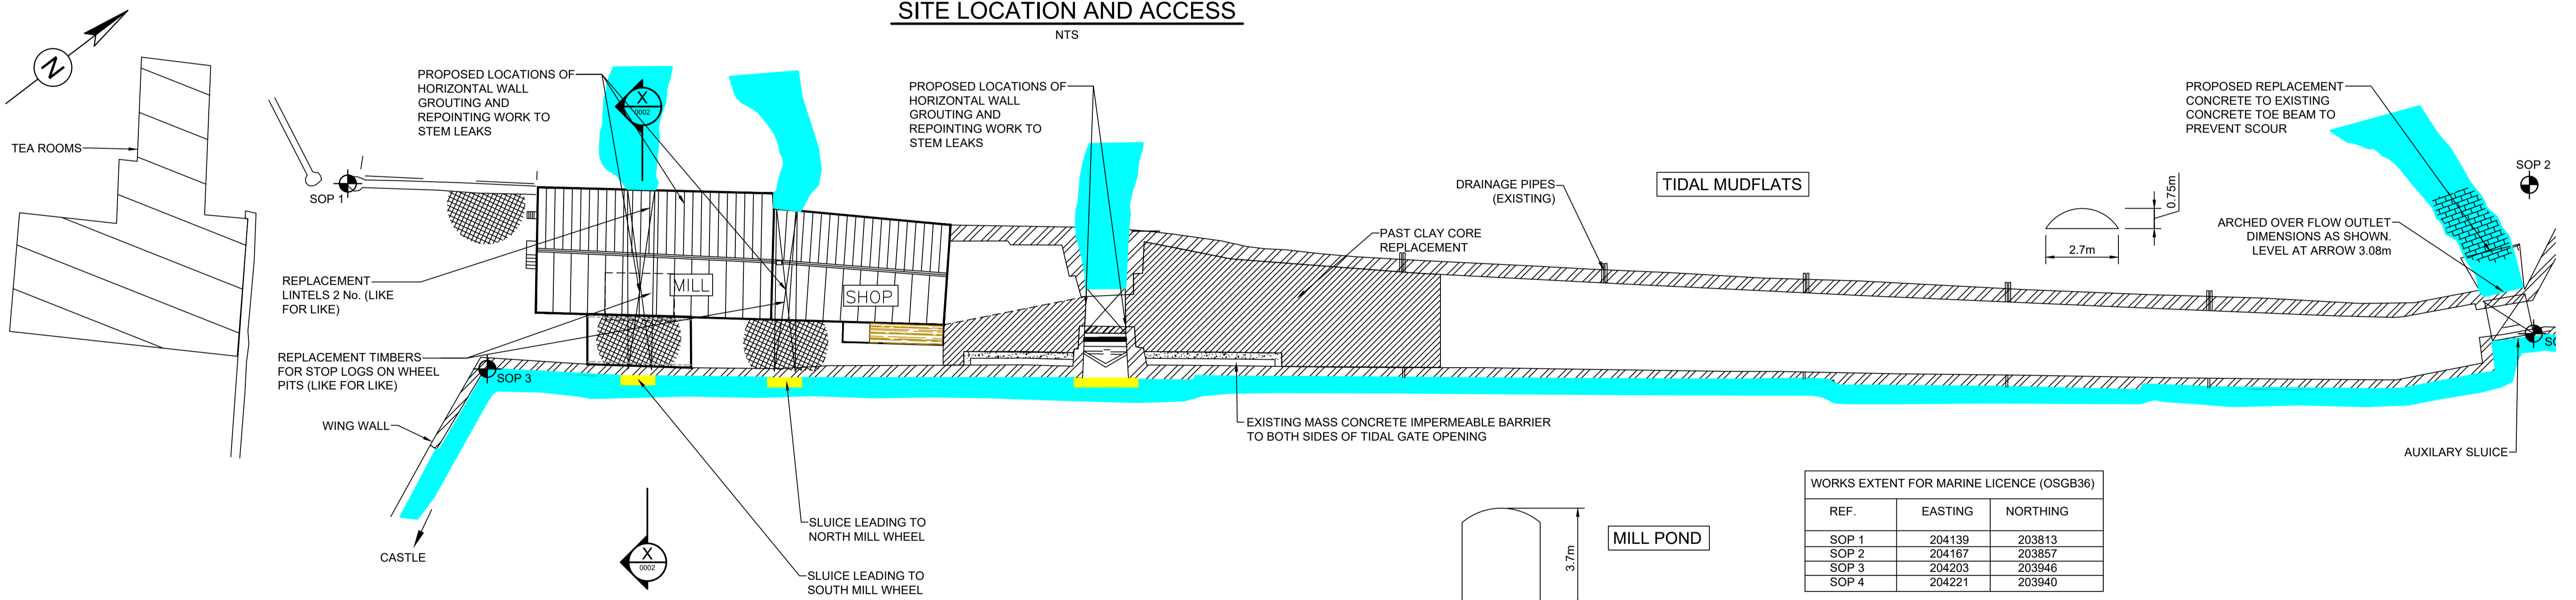

**PLAN OF CAUSEWAY SHOWING REPAIR ITEMS**  
1:250

WORKS EXTENT FOR MARINE LICENCE (OSGB36)		
REF.	EASTING	NORTHING
SOP 1	204139	203813
SOP 2	204167	203857
SOP 3	204203	203946
SOP 4	204221	203940

- NOTES:
- ALL DIMENSIONS ARE IN MILLIMETRES UNLESS OTHERWISE SHOWN.
  - ALL LEVELS TO ORDNANCE DATUM NEWLYN UNLESS STATED OTHERWISE.
  - THIS DRAWING INDICATES THE SHE RISKS FOR THE WHOLE SITE. REFER TO EACH INDIVIDUAL WORKS AREA FOR SPECIFIC SITE RISKS.
  - THE LOCATION OF SERVICES IS NOT KNOWN. ALL SERVICES SHALL BE TRACED BY THE CONTRACTOR TO CONFIRM THE PRESENCE OF ANY SERVICES.
  - WORKS TO TAKE PLACE IN ACCORDANCE WITH NRW LICENCE CONDITIONS.
  - WORKS TO TAKE PLACE DURING LOW WATER WHEREVER POSSIBLE. CERTAIN WORKS ARE PLANNED TO TAKE PLACE WHILST MILL POND IS LOWERED - REFER TO SPECIFICATION.

Rev.	Date	Description	By	CHK'd	App'd
P1.1	26/11/2021	FIRST ISSUE	MJE	RM	DF

Drawing Status <b>FOR INFORMATION</b> <b>ATKINS</b>	West Glamorgan House 12 Orchard Street Swansea SA1 5AD Tel: +44 (0)1792 641172 Fax: +44 (0)1792 472019 www.atkinsglobal.com	Subtlety <b>S2</b>		Project Title <b>CAREW MILL AND CAUSEWAY 2022 REPAIRS</b>	
		Drawing Title <b>WORKS TO CAUSEWAY</b>		Scale AS SHOWN Original Size A1	
Copyright © Atkins Limited (2017)		Designed RM	Drawn MJE	Checked RM	Authorised DF
Client Pembrokeshire Coast National Park Authority Winch Lane, Haverfordwest Pembrokeshire SA61 1P7 Tel: 01437 744336		Date 26/11/21	Date 26/11/21	Date 26/11/21	Date 26/11/21
Drawing Number <b>5129589.016-ATK-ZZ-ZZ-DR-D-0001</b>				Revision <b>P01</b>	