


THIS DRAWING IS TO BE READ IN CONJUNCTION WITH ALL RELATED DRAWINGS. ALL DIMENSIONS MUST BE CHECKED AND VERIFIED ON SITE BEFORE COMMENCING ANY WORK OR PRODUCING SHOP DRAWINGS. THE ORIGINATOR SHOULD BE NOTIFIED IMMEDIATELY OF ANY DISCREPANCY. THIS DRAWING IS COPYRIGHT AND REMAINS THE PROPERTY ROGER PARRY & PARTNERS.

Green Installation Boundary

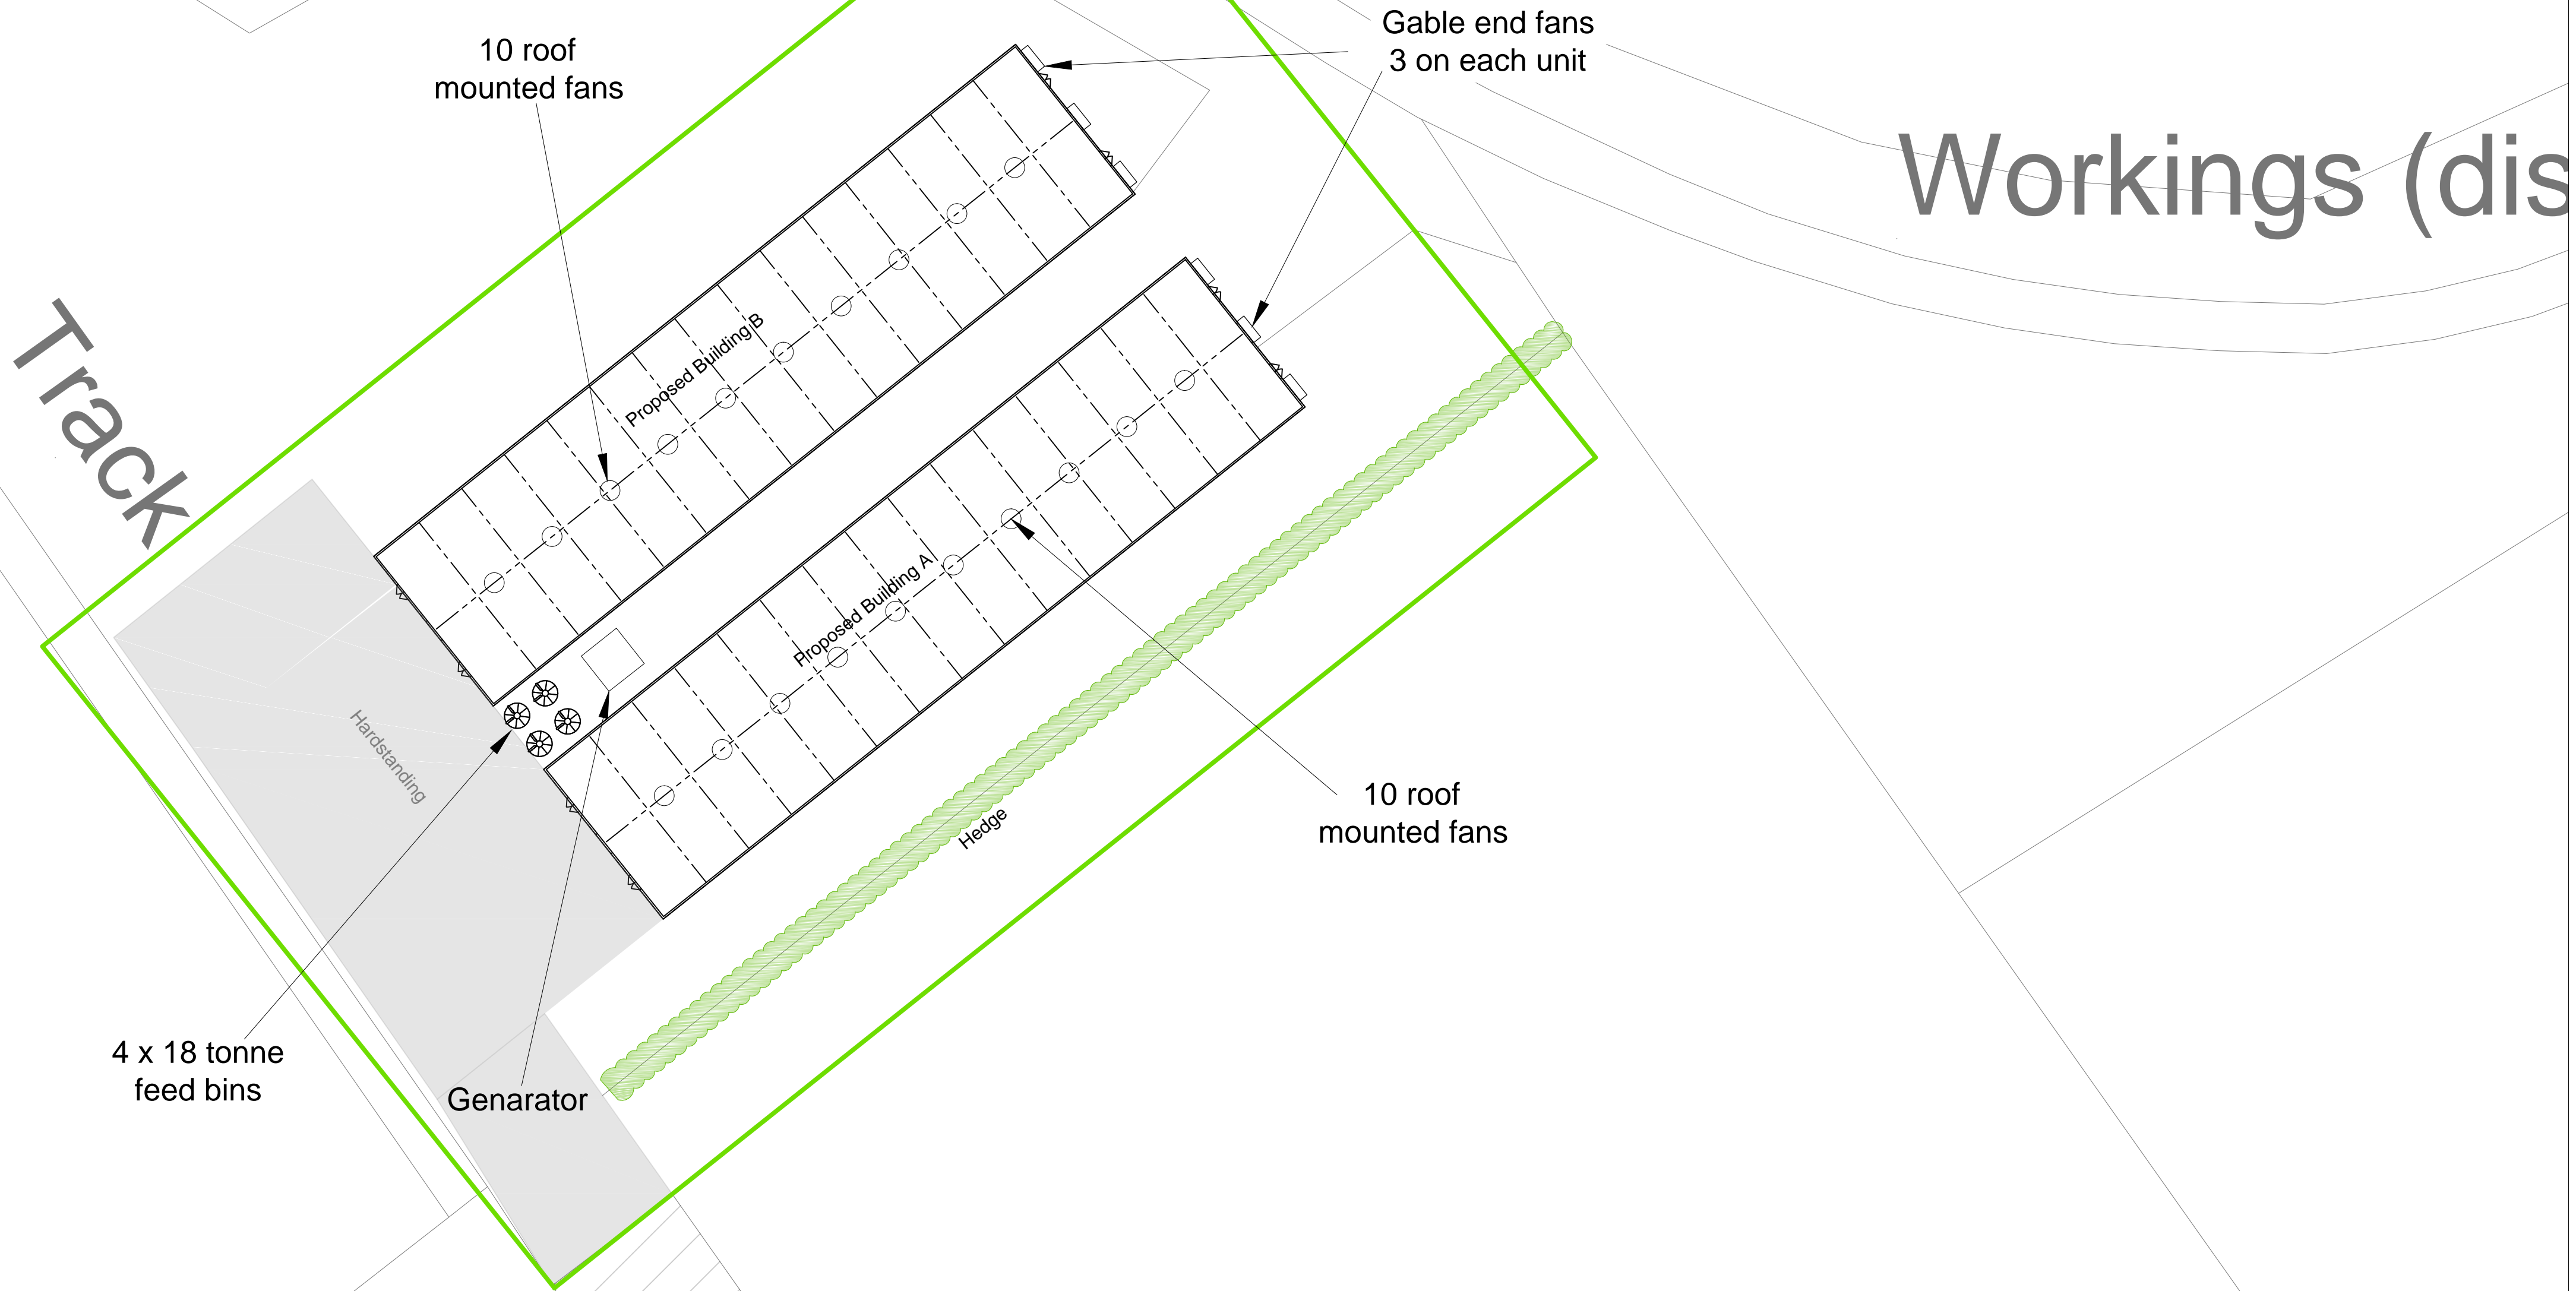

4

Rev	Description	Date	Dr by	App by
Original	by			



Residential - Agricultural - Commercial

Job	Proposed Pullet Rearing Unit		
Title	Installation Plan		
Location	Garn Llanbadarn Fynydd Llandrindod Wells Powys LD1 6YE		
Client	V E Lewis & Son		
Scales	1:500 @ A1		
Drawing No.	RJC-MZ188-02		
Drawn by	AZ	Date	12/07/2018

HOGSTOW HALL, MINSTERLEY  
SHREWSBURY, SHROPSHIRE, SY5 0HZ  
Tel: 01743 791336 Fax: 01743 792770  
email: mail@rogerparry.net  
Web address: www.rogerparry.net

Roger Parry & Partners LLP Partnership no: OC312203  
Registered Office: Hoggston Hall, Minsterley, Shropshire, SY5 0HZ  
Registered in England and Wales  
A list of members of the LLP is available at the above address.