


THIS DRAWING IS TO BE READ IN CONJUNCTION WITH ALL RELATED DRAWINGS. ALL DIMENSIONS MUST BE CHECKED AND VERIFIED ON SITE BEFORE COMMENCING ANY WORK OR PRODUCING SHOP DRAWINGS. THE ORIGINATOR SHOULD BE NOTIFIED IMMEDIATELY OF ANY DISCREPANCY. THIS DRAWING IS COPYRIGHT AND REMAINS THE PROPERTY ROGER PARRY & PARTNERS.

Notes:

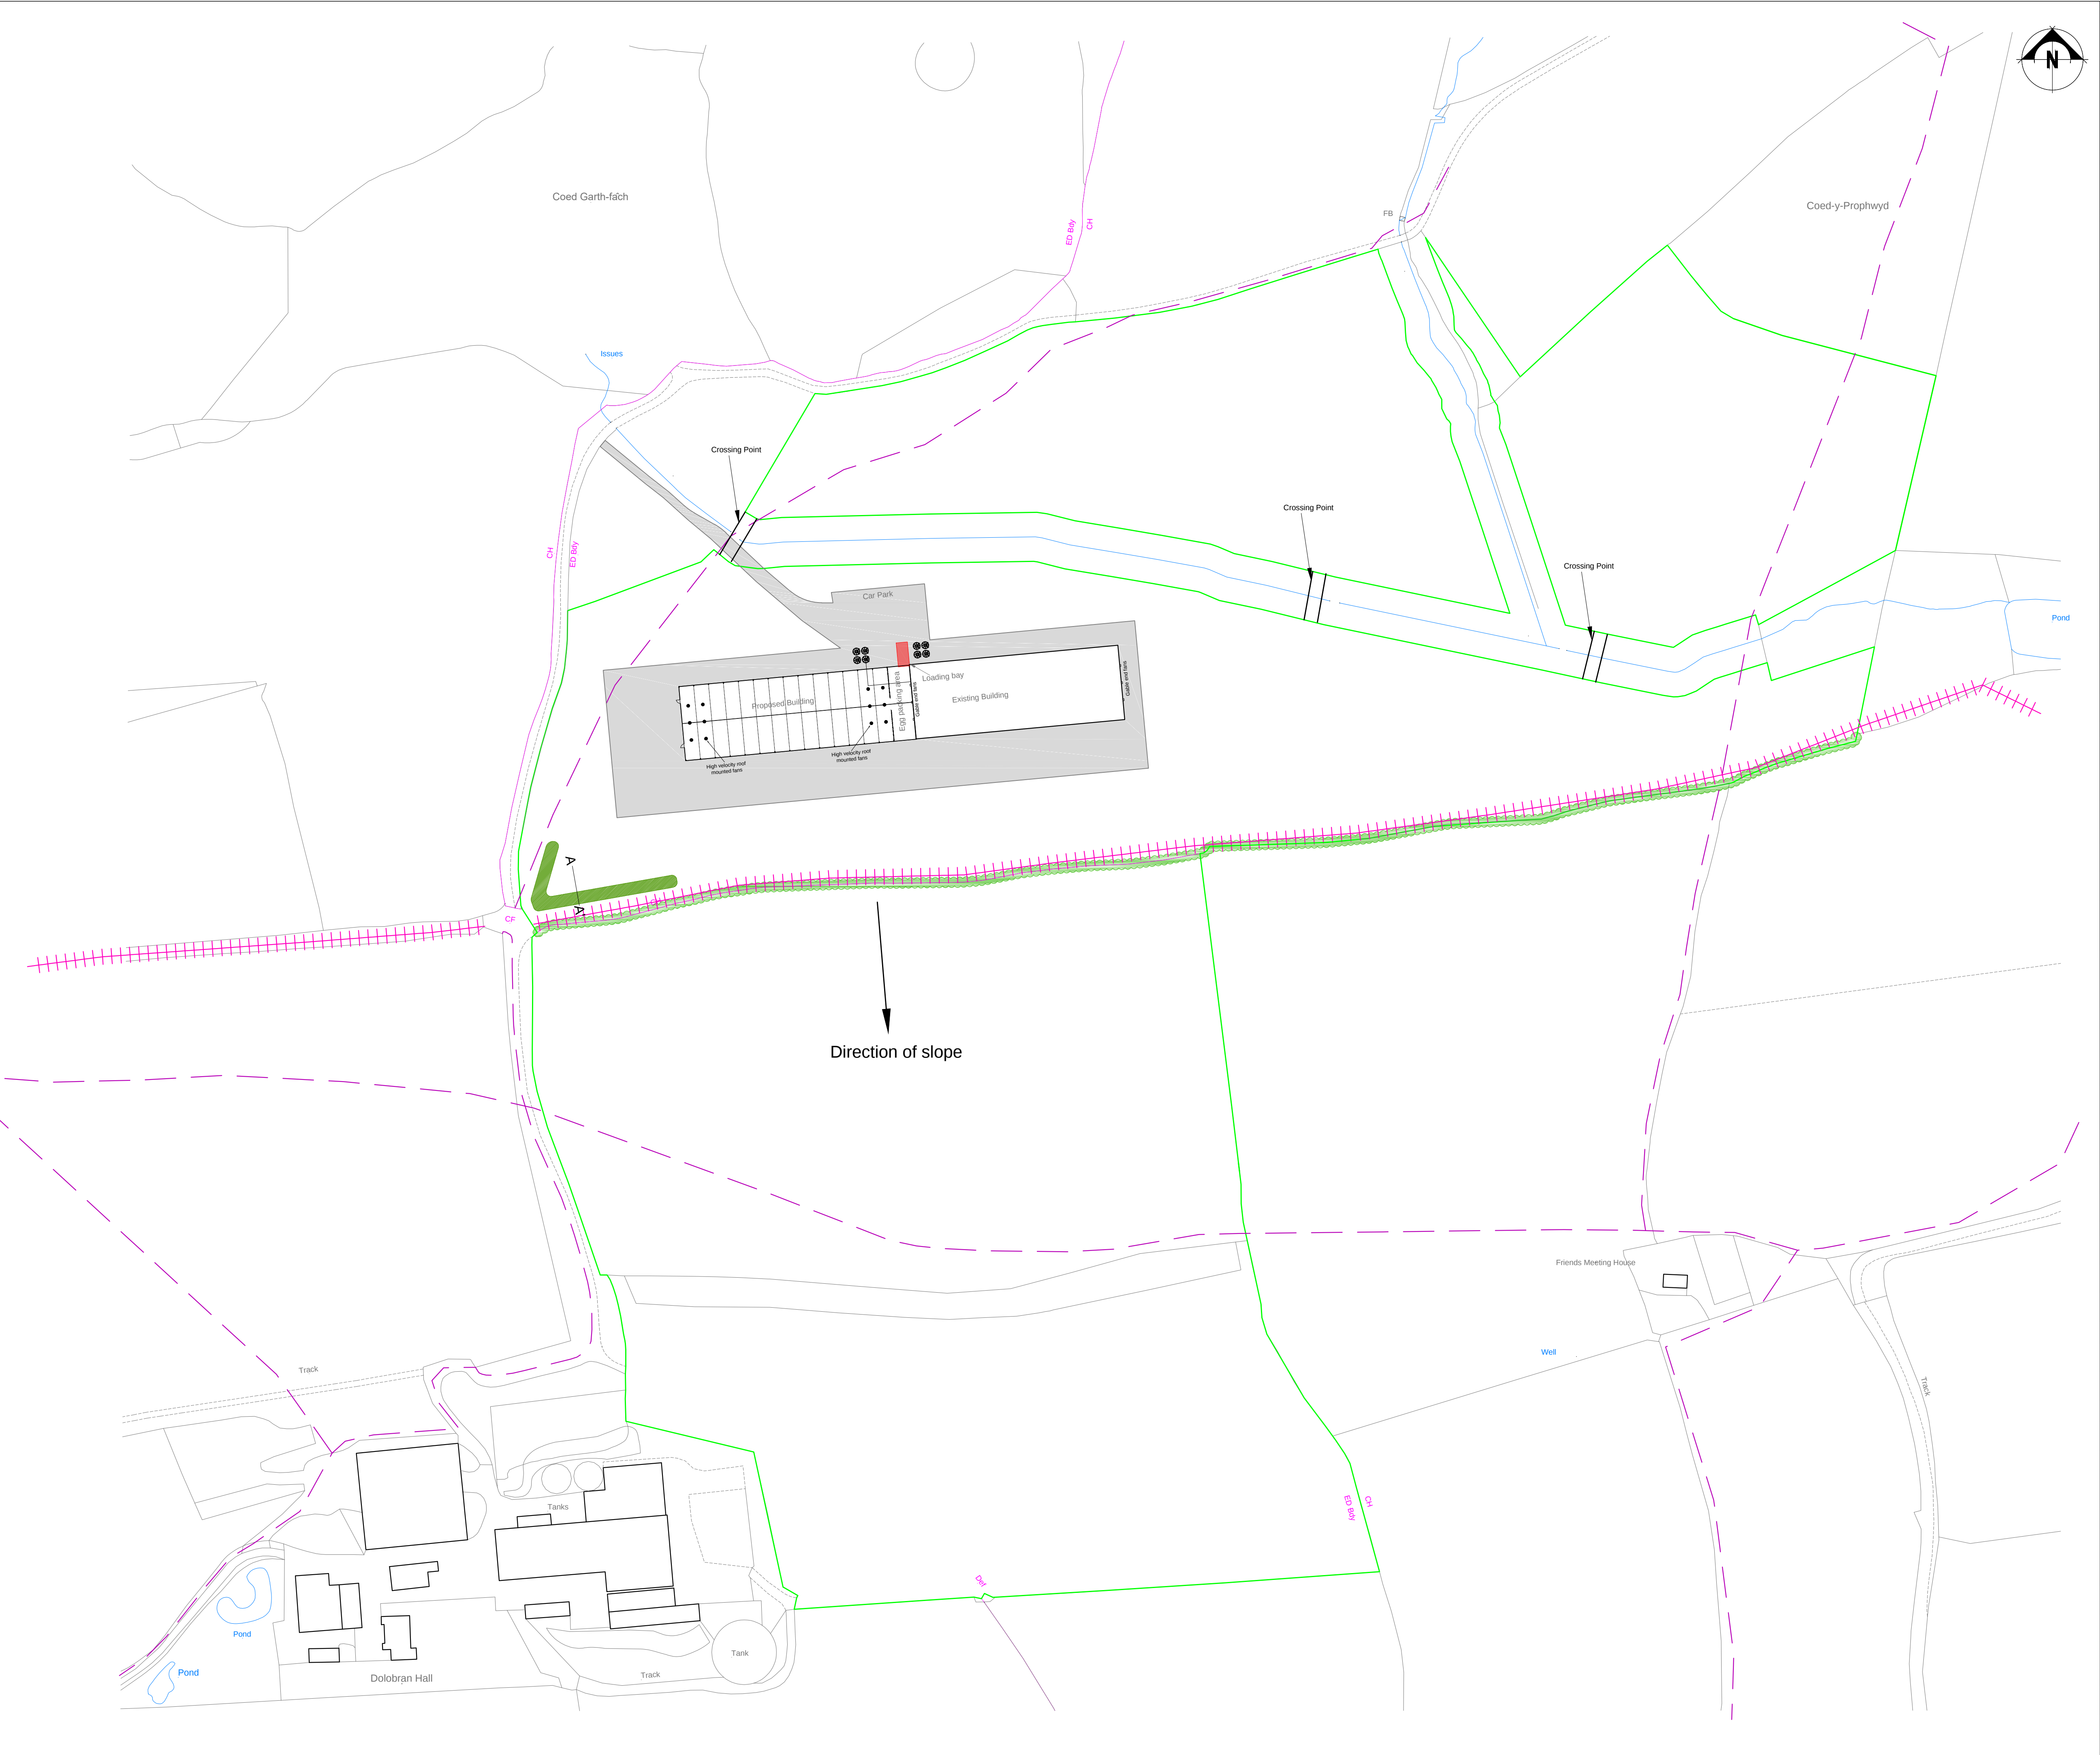

Ranging Area

No hedgerows to be removed.



Public Footpath



Restricted Byway

Soil type:
Freely draining floodplain soils

Watercourses to be fenced out & bridges erected in order to allow hens to cross the watercourse. The bridges will be erected with solids sides and the applicant will clean the bridges on a regular basis.

Rev	Description	Date	Dr by	App by
Original	by			



Residential - Agricultural - Commercial				
Job	Proposed free range poultry unit			
Title	Ranging plan			
Location	Dolobran Hall Meifod Powys SY22 6HX			
Client	J M Evans & Partners			
Scales	1:1250 @ A1			
Drawing No.	RJC-MZ70-05			
Drawn by	MZ	Date 24/05/2018		

HOGSTOW HALL, MINSTERLEY
SHREWSBURY, SHROPSHIRE, SY5 0HZ
Tel: 01743 791336 Fax: 01743 792770
email: mail@rogerparry.net
Web address: www.rogerparry.net

Roger Parry & Partners LLP Partnership no. OC202203
Registered Office: Hagston Hall, Minsterley, Shropshire, SY5 0HZ
Registered in England and Wales
A list of members of the LLP is available at the above address.