


©COPYRIGHT CAULMERT LIMITED - NOT TO BE COPIED OR REPRODUCED IN ANY WAY OR FORM WITHOUT PRIOR WRITTEN CONSENT FROM CAULMERT LIMITED

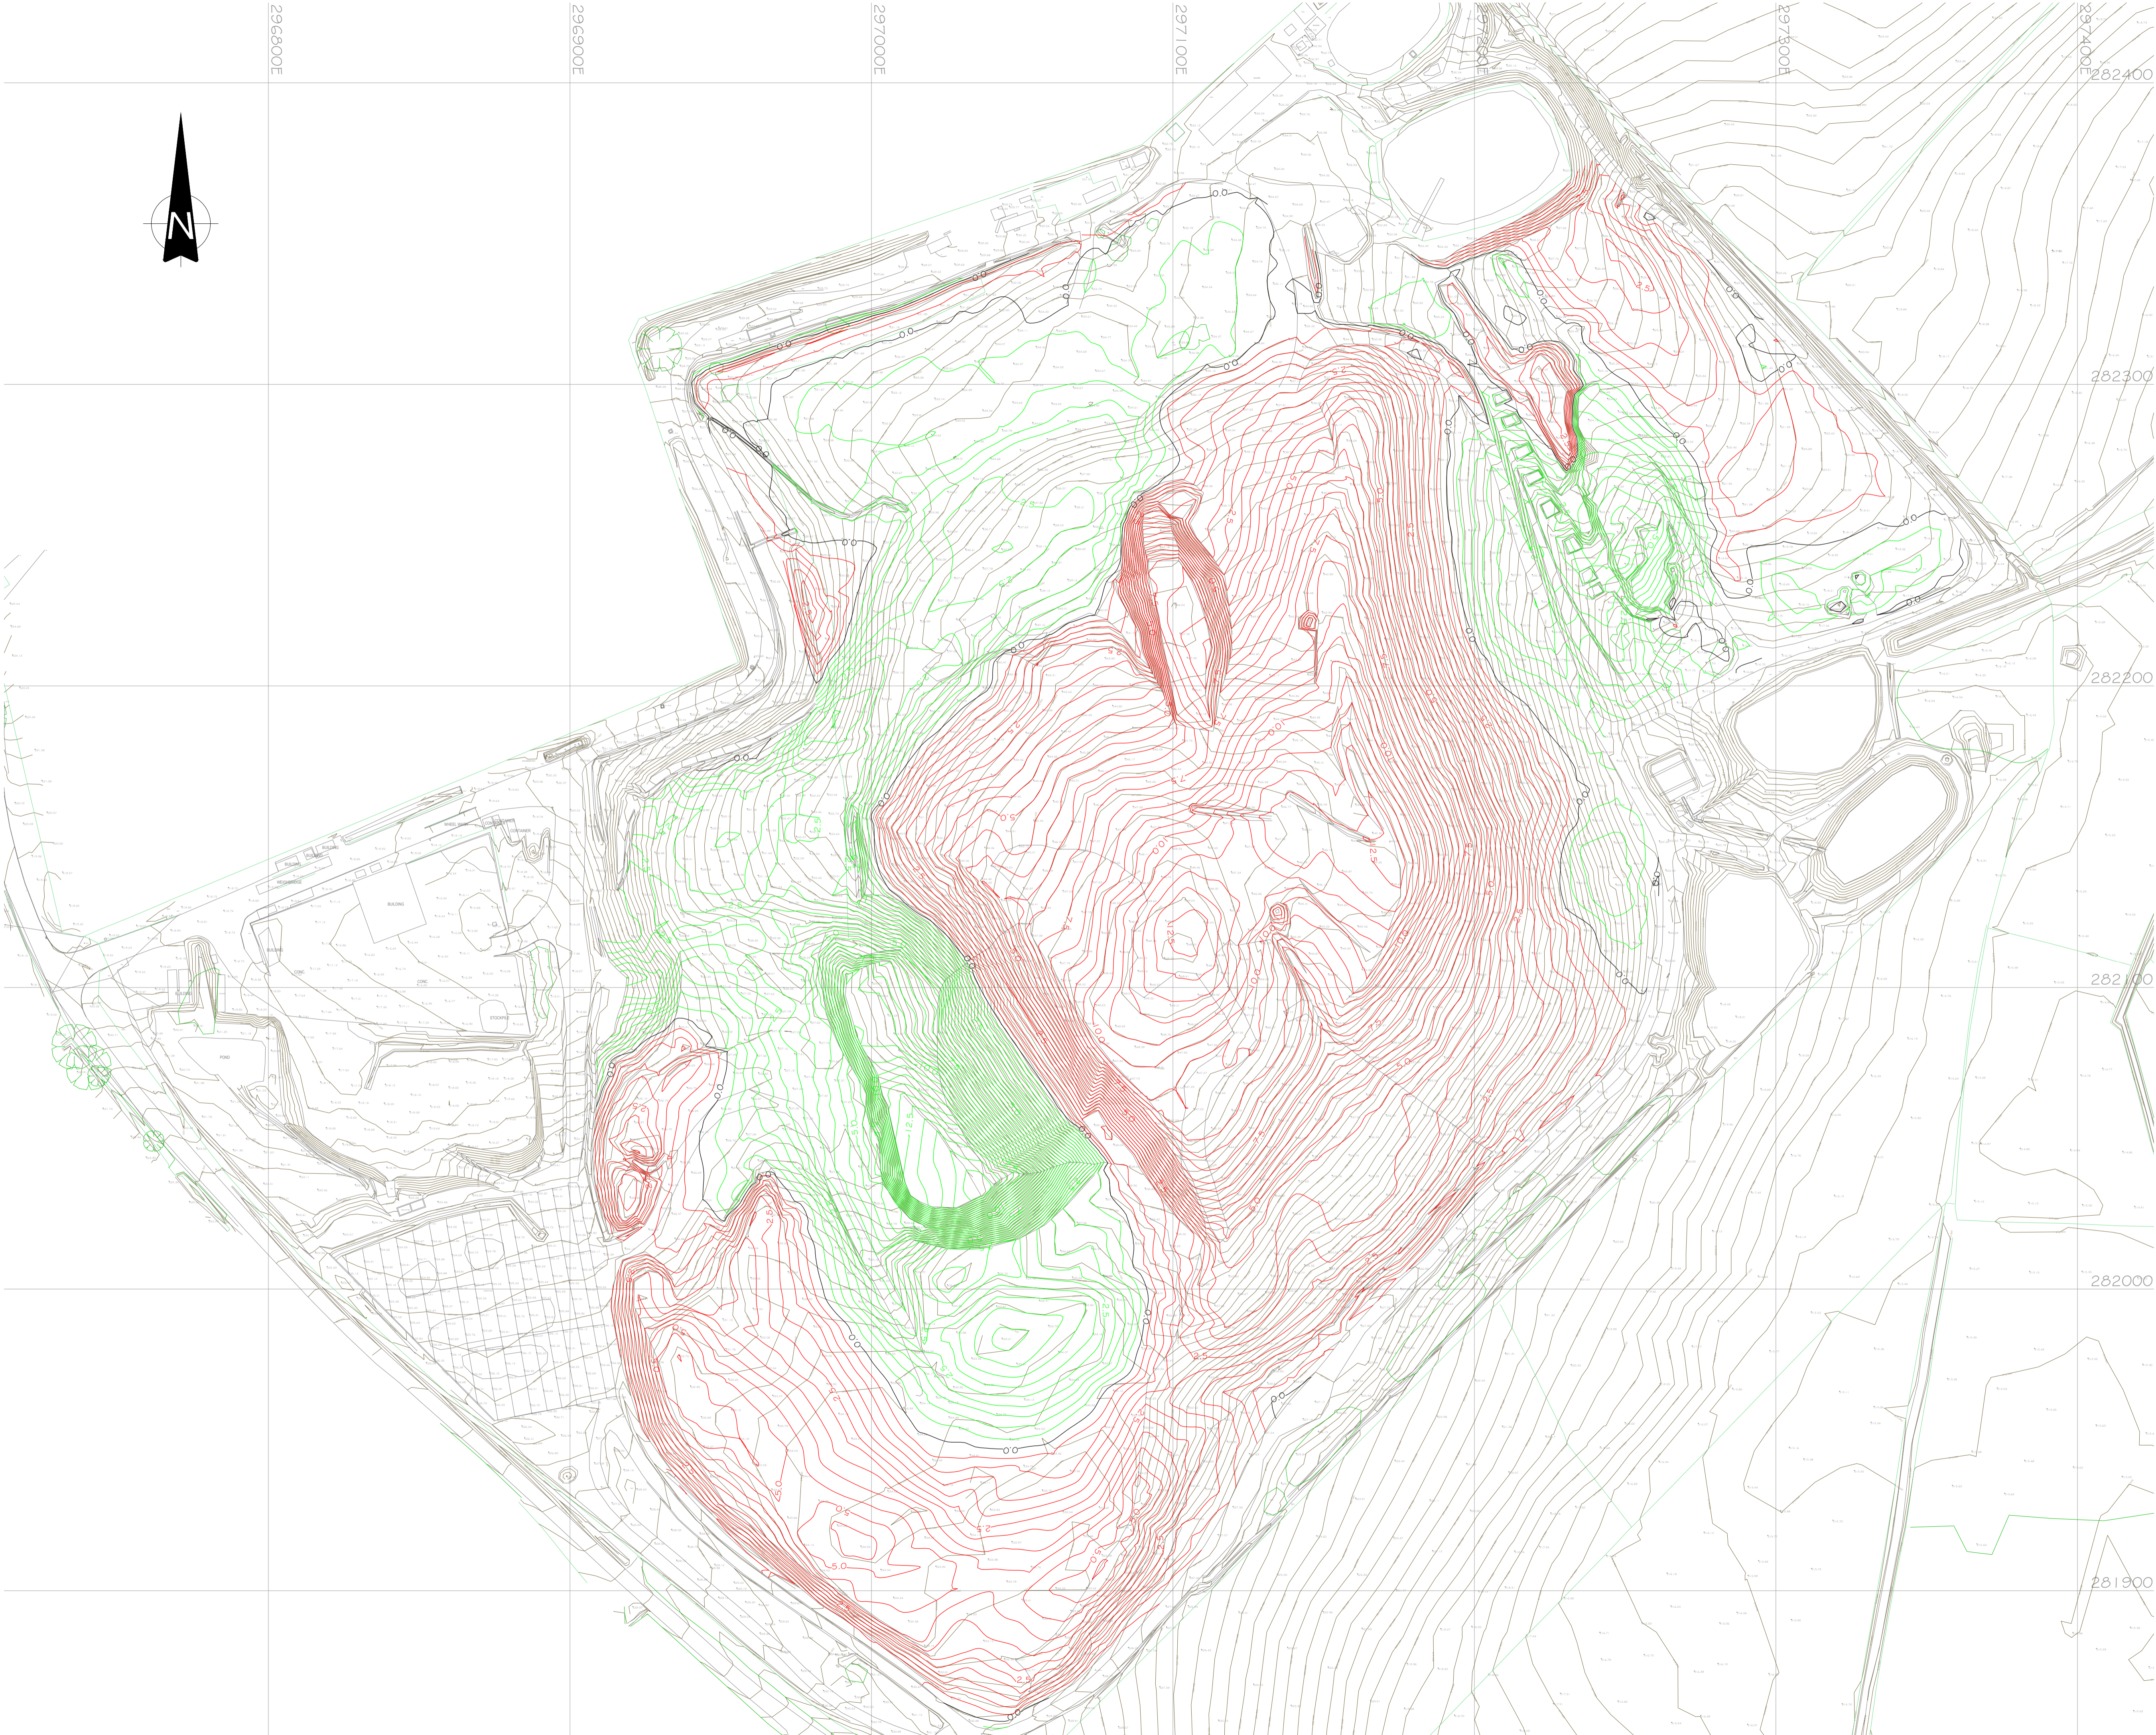

- LEGEND
- CONTOURS OVERTIP
  - NEUTRAL CONTOURS
  - CONTOURS UNDER DRWG9 PROFILE

P2	CONTOURS AMENDED IN DESIGN	EJD	NF	NF	27.03.18		
P1	ISSUED FOR COMMENT	EJD	NF	NF	15.03.18		
REV	MODIFICATIONS	BY	RE	AP	DATE		
POTTERS WASTE MANAGEMENT							
PROJECT:							
BRYN POSTEG LANDFILL SITE							
TITLE:							
ISOPACHYTE BETWEEN JAN2018 SURVEY AND DRWG 9 OF PLANNING PERMISSION REF M/2004/1362							
DRAWN BY		DATE					
EJD		15.03.2018					
REVIEWED BY		SCALE @ A1			JOB REF.		
NF		1:1000			3456		
AUTHORISED BY		ISSUE			REVISION		
NF		S1			P2		
DRAWING NUMBER							
3456-CAU-XX-XX-DR-G-1806							
Caulmert engineering environmental planning							

Registered Office: Intec, Parc Menai, Bangor, Gwynedd, LL57 4FG Company Registered No: 06716319

WWW.CAULMERT.COM