


©COPYRIGHT CAULMERT LIMITED - NOT TO BE COPIED OR REPRODUCED IN ANY WAY OR FORM WITHOUT PRIOR WRITTEN CONSENT FROM CAULMERT LIMITED

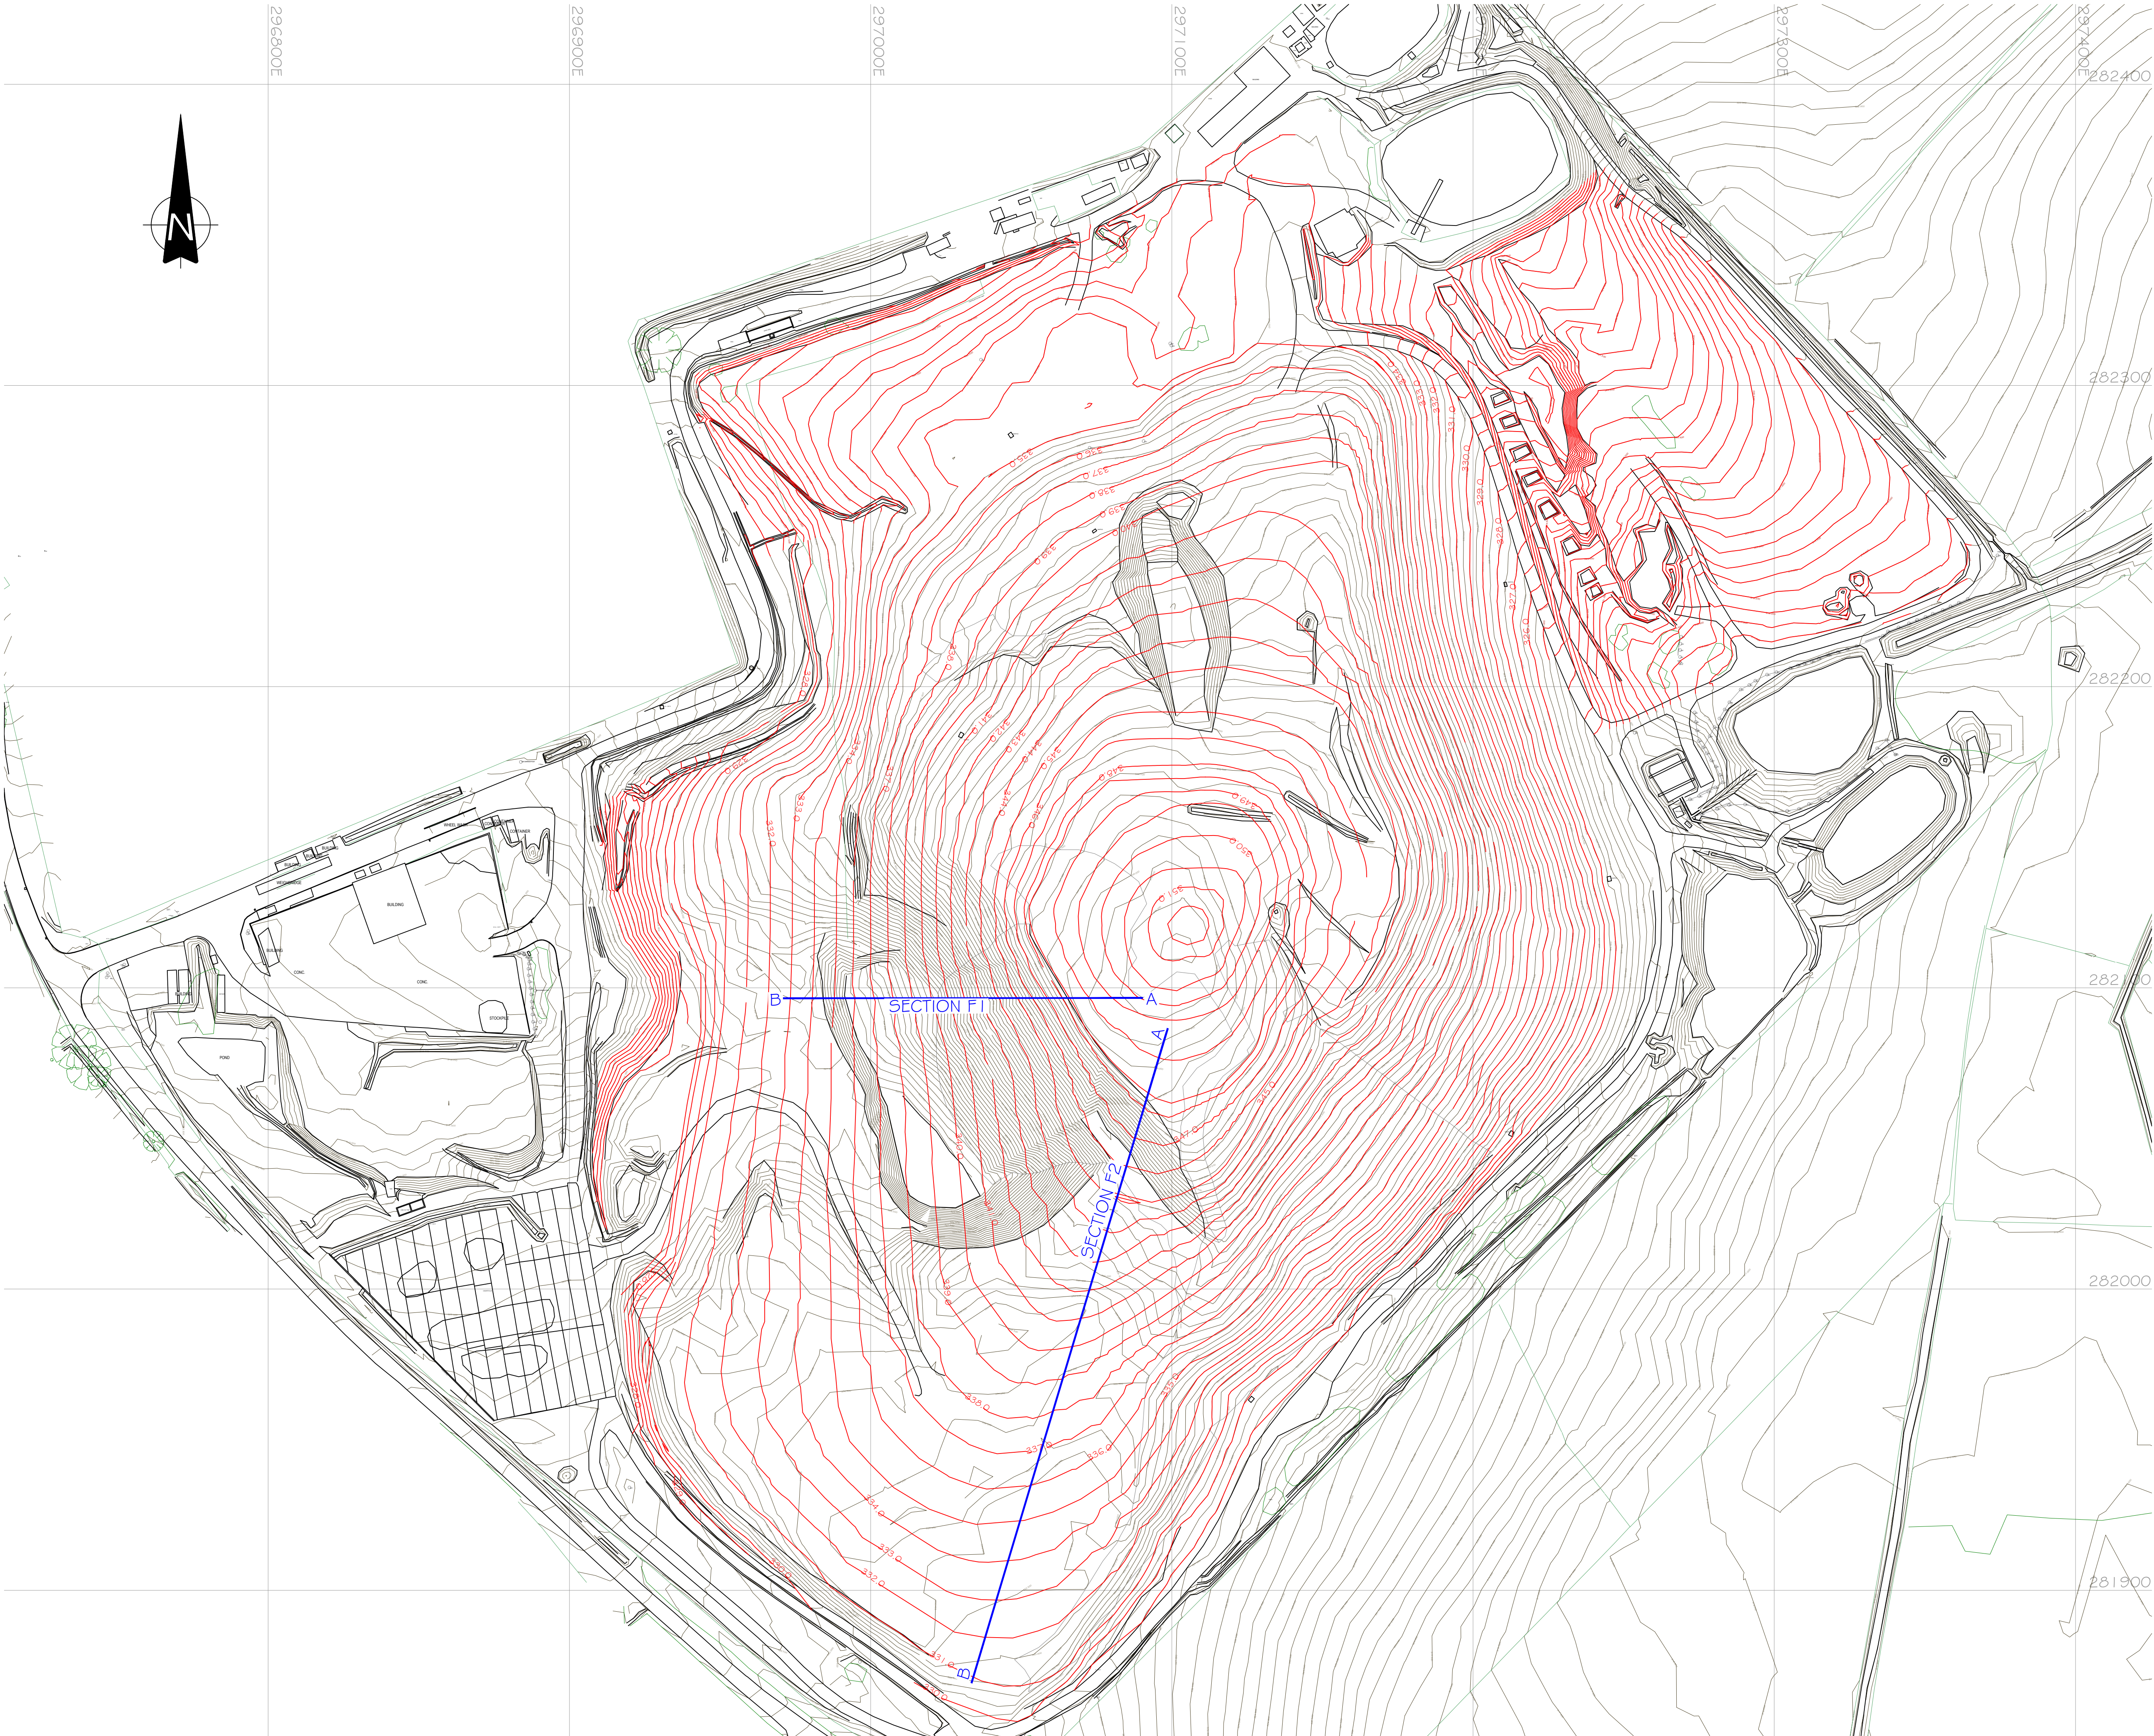

- NOTE
1. DO NOT SCALE FROM THIS DRAWING, WORK FROM FIGURED DIMENSIONS ONLY. ALL DIMENSIONS ARE IN METRES AND ALL LEVELS ARE IN METRES ABOVE ORDNANCE DATUM U.N.O.
 2. NO DEVIATION FROM THE DETAILS SHOWN ON THIS DRAWING WILL BE ALLOWED WITHOUT THE PRIOR PERMISSION IN WRITING.
 3. THIS DRAWING IS TO BE READ IN CONJUNCTION WITH 3428-BP-SRA-5-05

P2	SECTIONS F1 AND F2 ADDED	EJD	JC	JC	09.08.18
P1	ISSUED FOR COMMENT	EJD	JC	JC	09.07.18
REV	MODIFICATIONS	BY	RE	AP	DATE
POTTERS WASTE MANAGEMENT					
PROJECT: BRYN POSTEG LANDFILL SITE					
TITLE: PROPOSED RESTORATION CONTOURS					
DRAWN BY: EJD		DATE: 09.07.2018			
REVIEWED BY: JC		SCALE @ A1: 1:1000		JOB REF: 3428	
AUTHORISED BY: JC		ISSUE: S1		REVISION: P2	
DRAWING NUMBER: 3428-BP-SRA-5-02					
 engineering environmental planning					

Registered Office: Intec, Parc Menai, Bangor, Gwynedd, LL57 4FG Company Registered No: 06716319