


©COPYRIGHT CAULMERT LIMITED - NOT TO BE COPIED OR REPRODUCED IN ANY WAY OR FORM WITHOUT PRIOR WRITTEN CONSENT FROM CAULMERT LIMITED

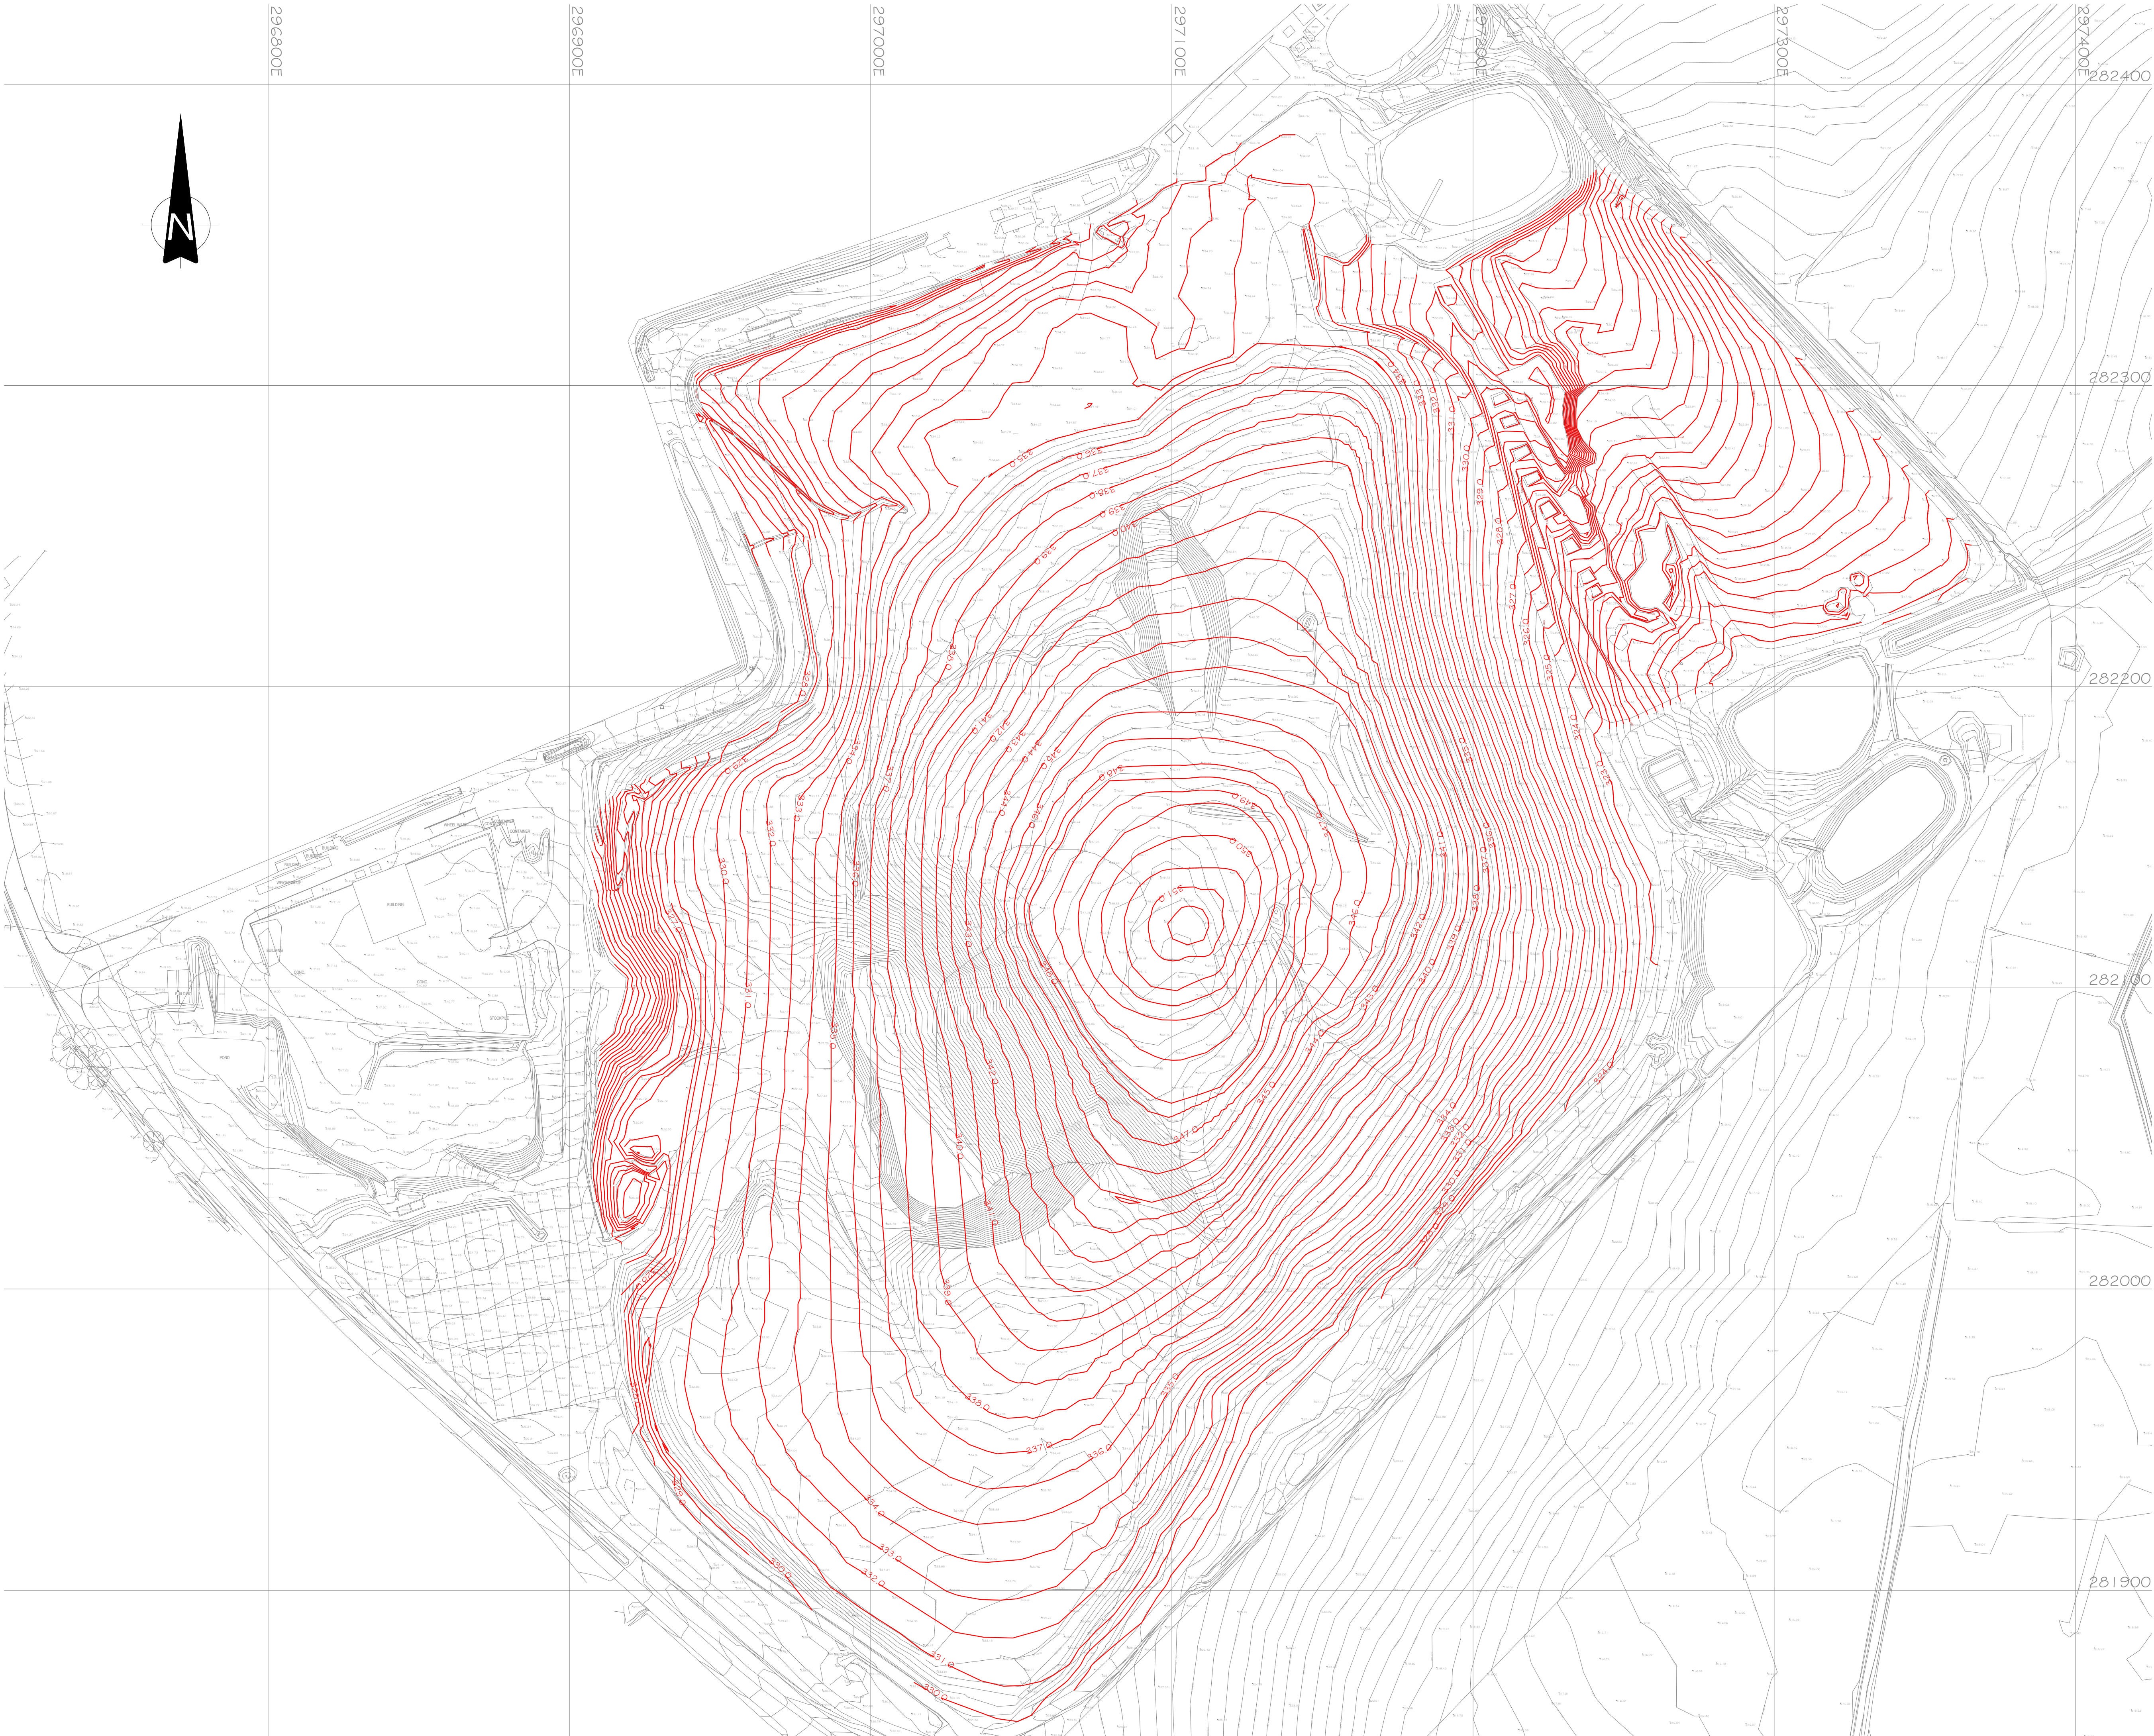

P3		SOUTHERN SLOPES REVISED		EJD	JC	JC	22.03.18
P2		SLOPES REVISED		EJD	JC	JC	14.03.18
P1		ISSUED FOR COMMENT		EJD	JC	JC	19.01.18
REV	MODIFICATIONS			BY	RE	AP	DATE

POTTERS WASTE MANAGEMENT

PROJECT: BRYN POSTEG LANDFILL SITE

TITLE: PROPOSED RESTORATION CONTOURS

DRAWN BY	EJD	DATE	14.03.2018
REVIEWED BY	JC	SCALE @ A1	1:1000
AUTHORISED BY	JC	ISSUE	S1
		REVISION	P3

DRAWING NUMBER
3495-CAU-XX-XX-DR-S-1813



engineering environmental planning

WWW.CAULMERT.COM

Registered Office: Intec, Parc Menai, Bangor, Gwynedd, LL57 4FG Company Registered No: 06716319