




SECTION A PV - (20)  
SCALE: H: 1:500, V: 1:100, DATUM: 0.000

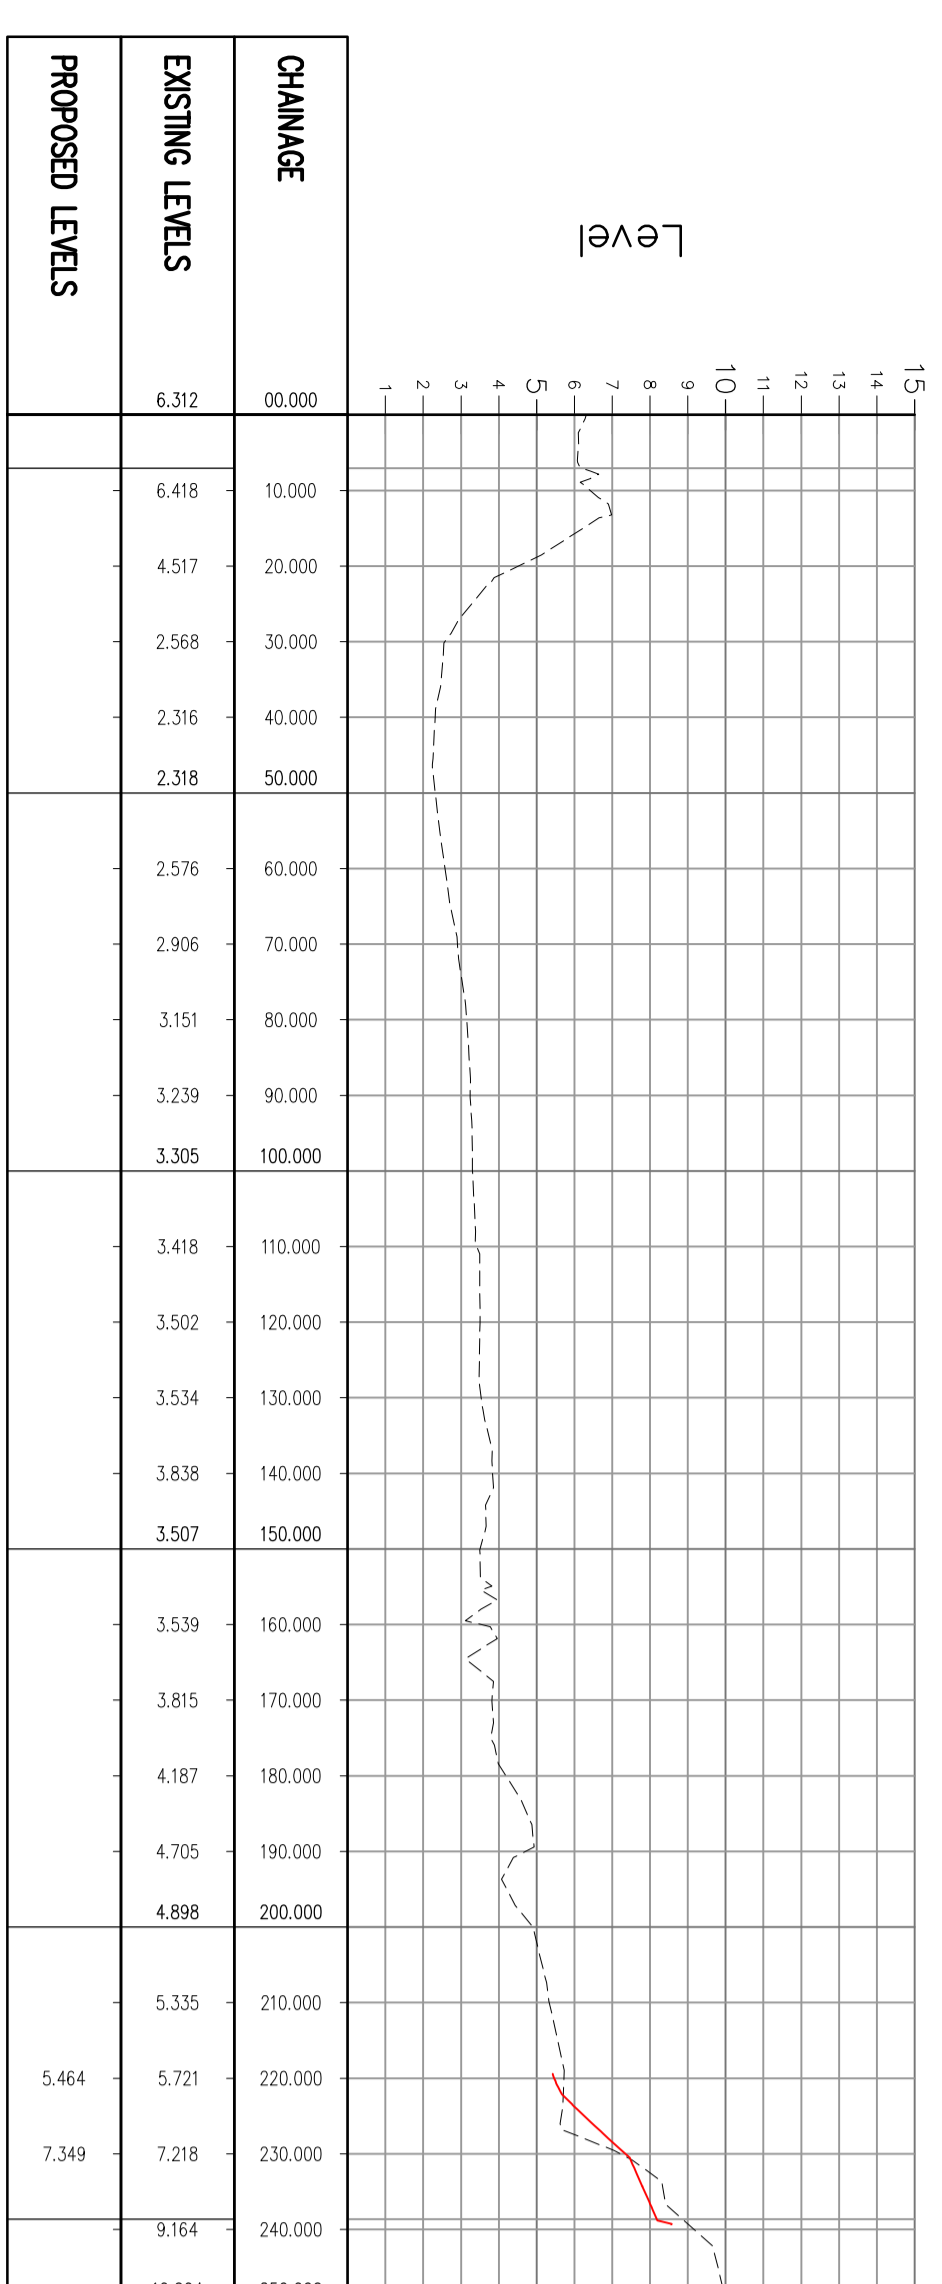


SECTION B PV - (21)  
SCALE: H: 1:500, V: 1:100, DATUM: 0.000

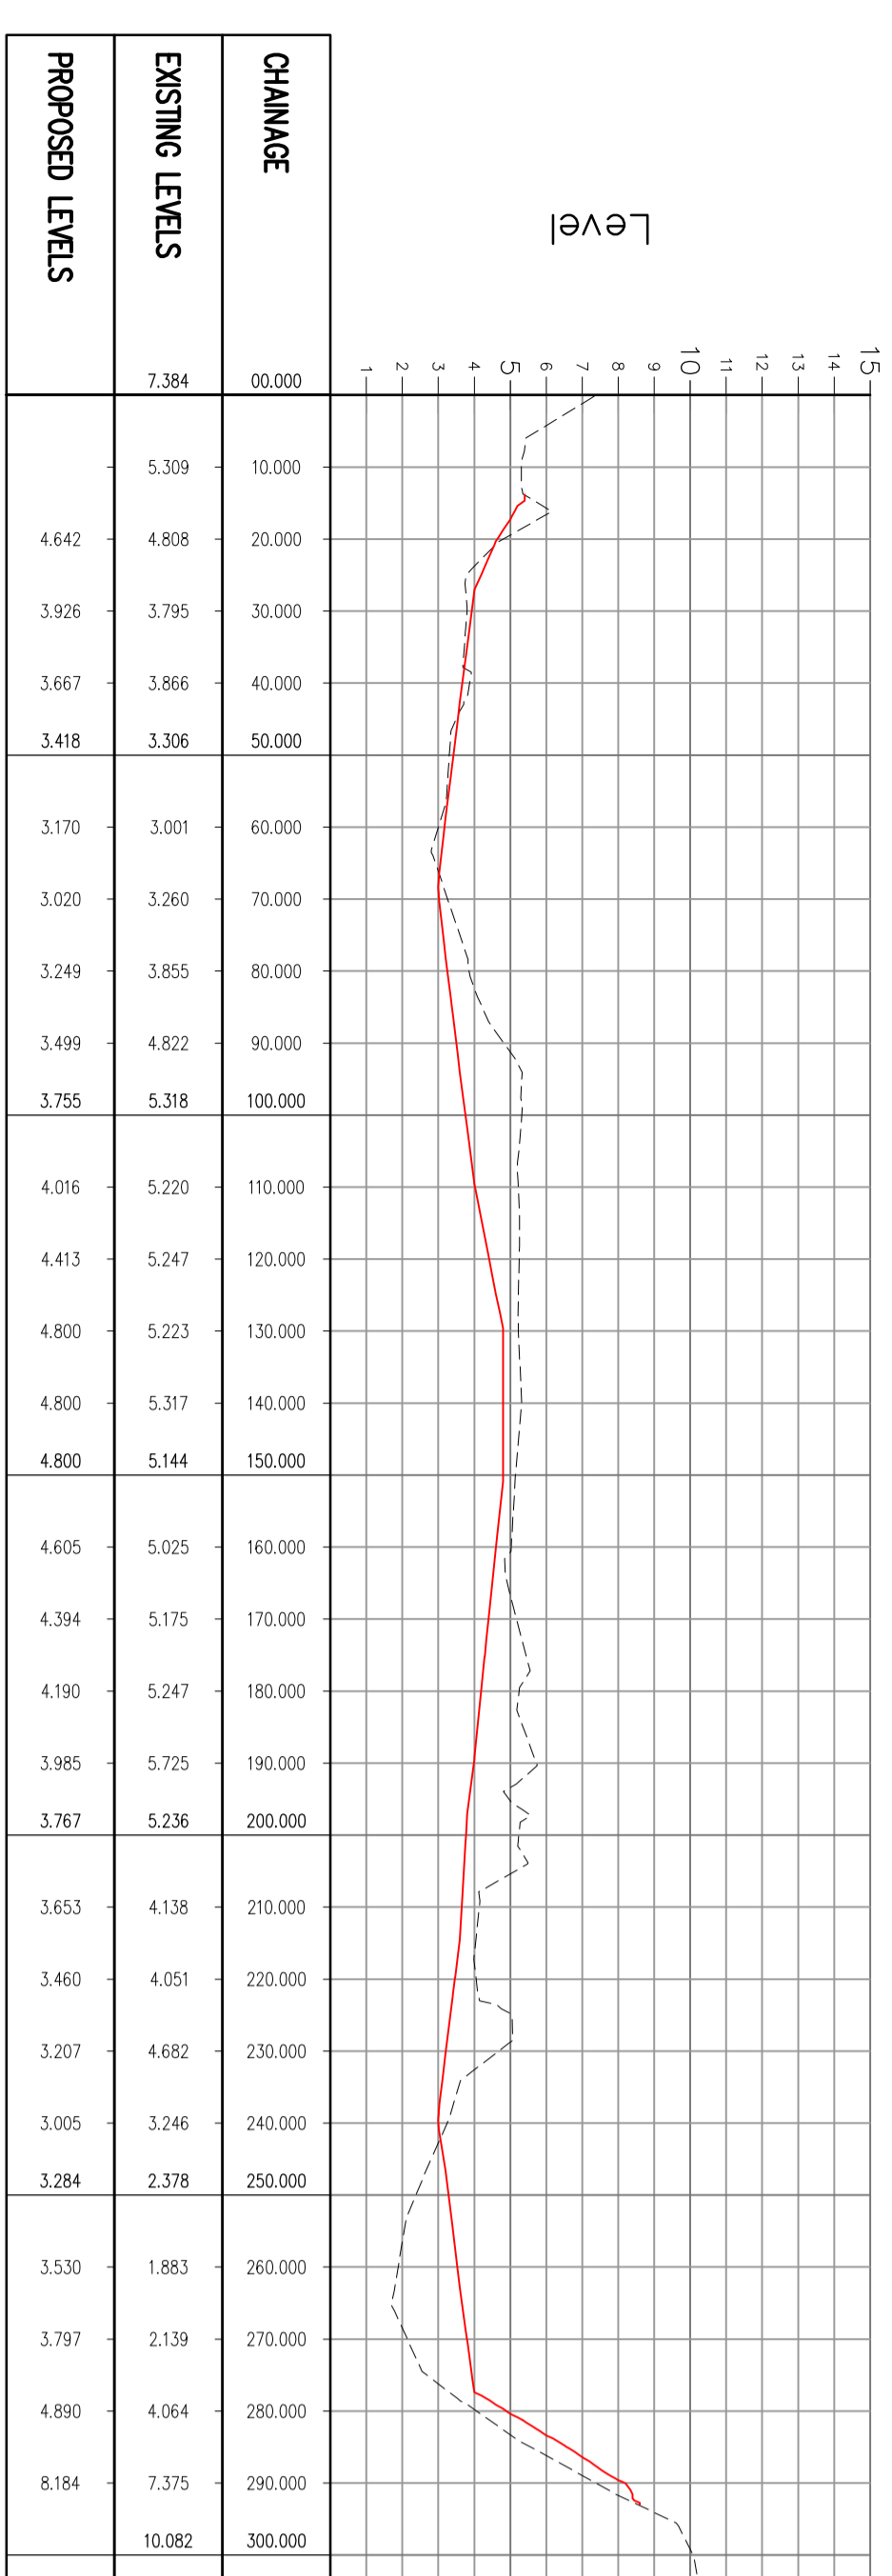


SECTION C PV - (22)  
SCALE: H: 1:500, V: 1:100, DATUM: 0.000

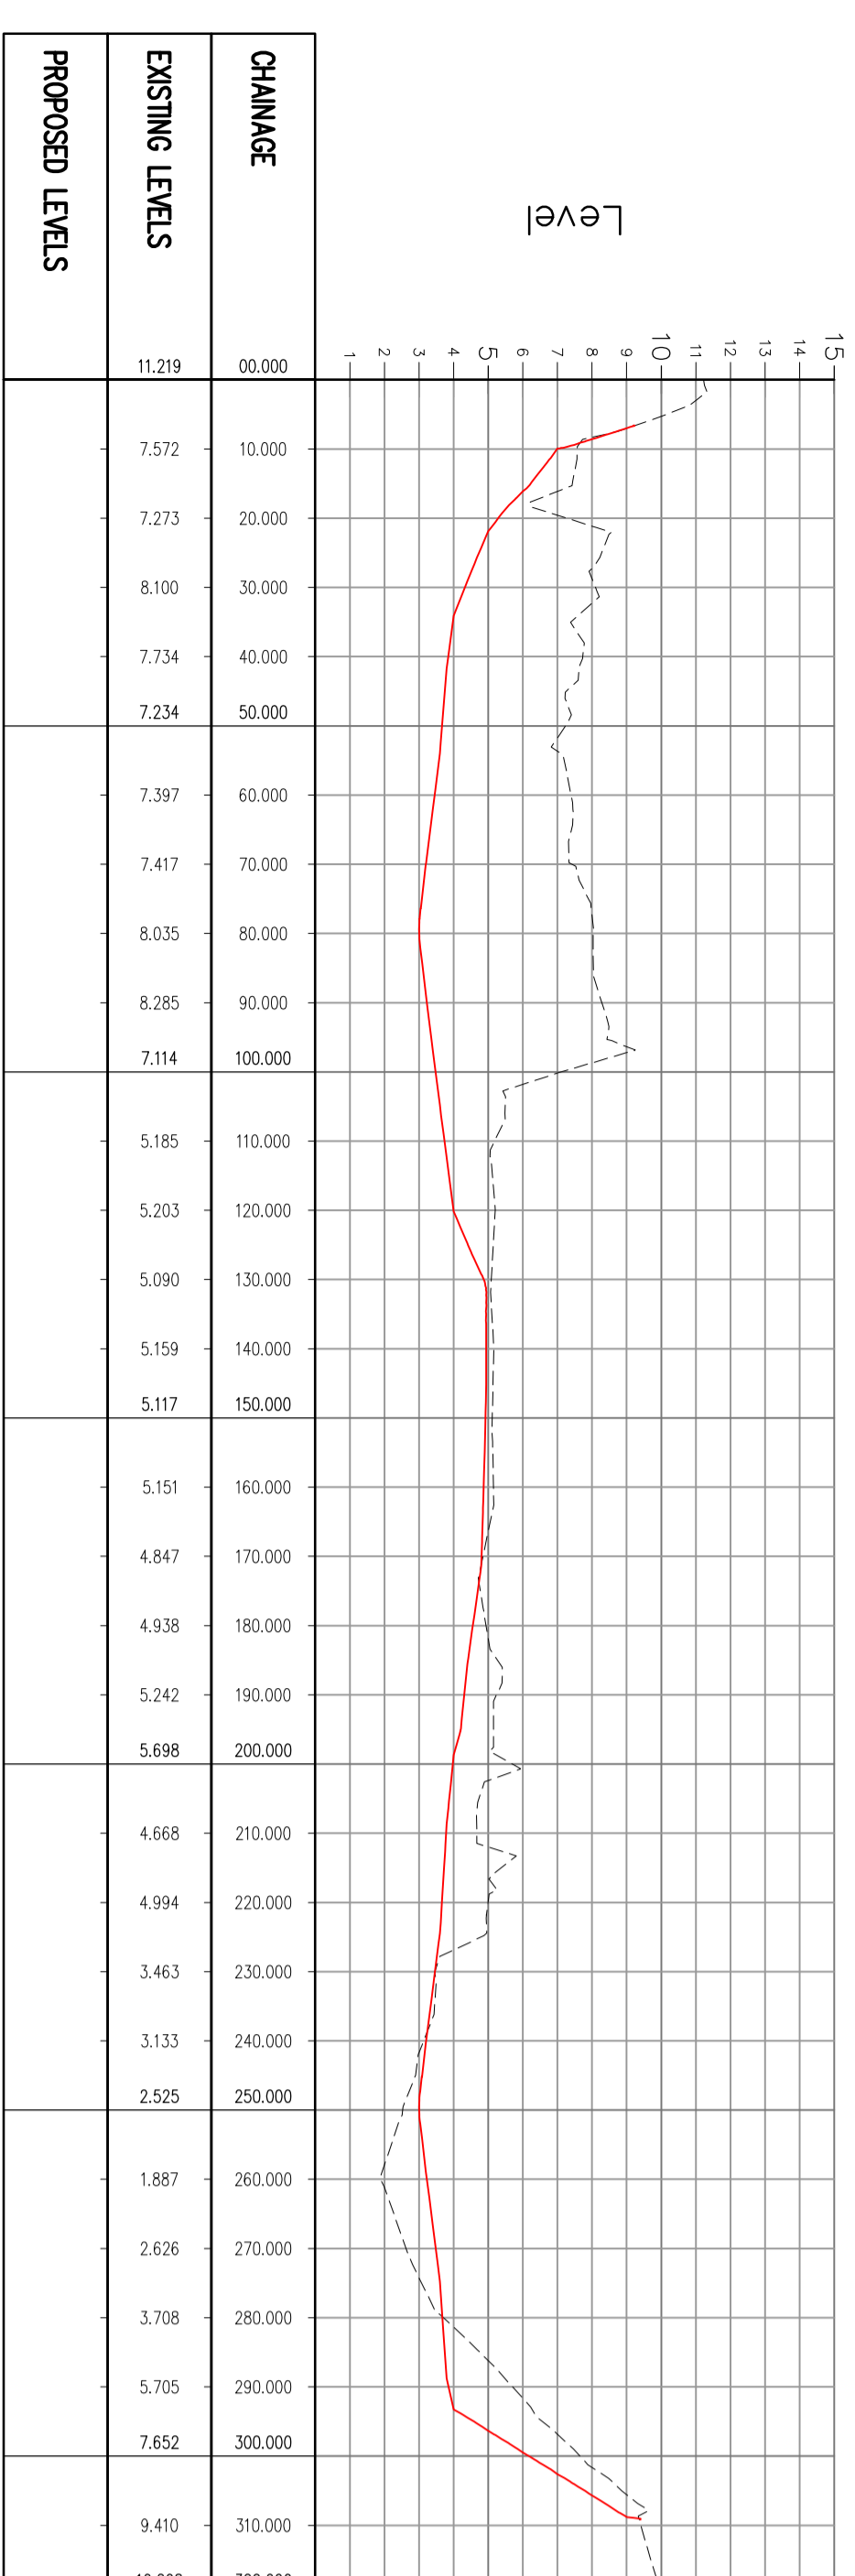

SECTION D PV - (23)  
SCALE: H: 1:500, V: 1:100, DATUM: 0.000

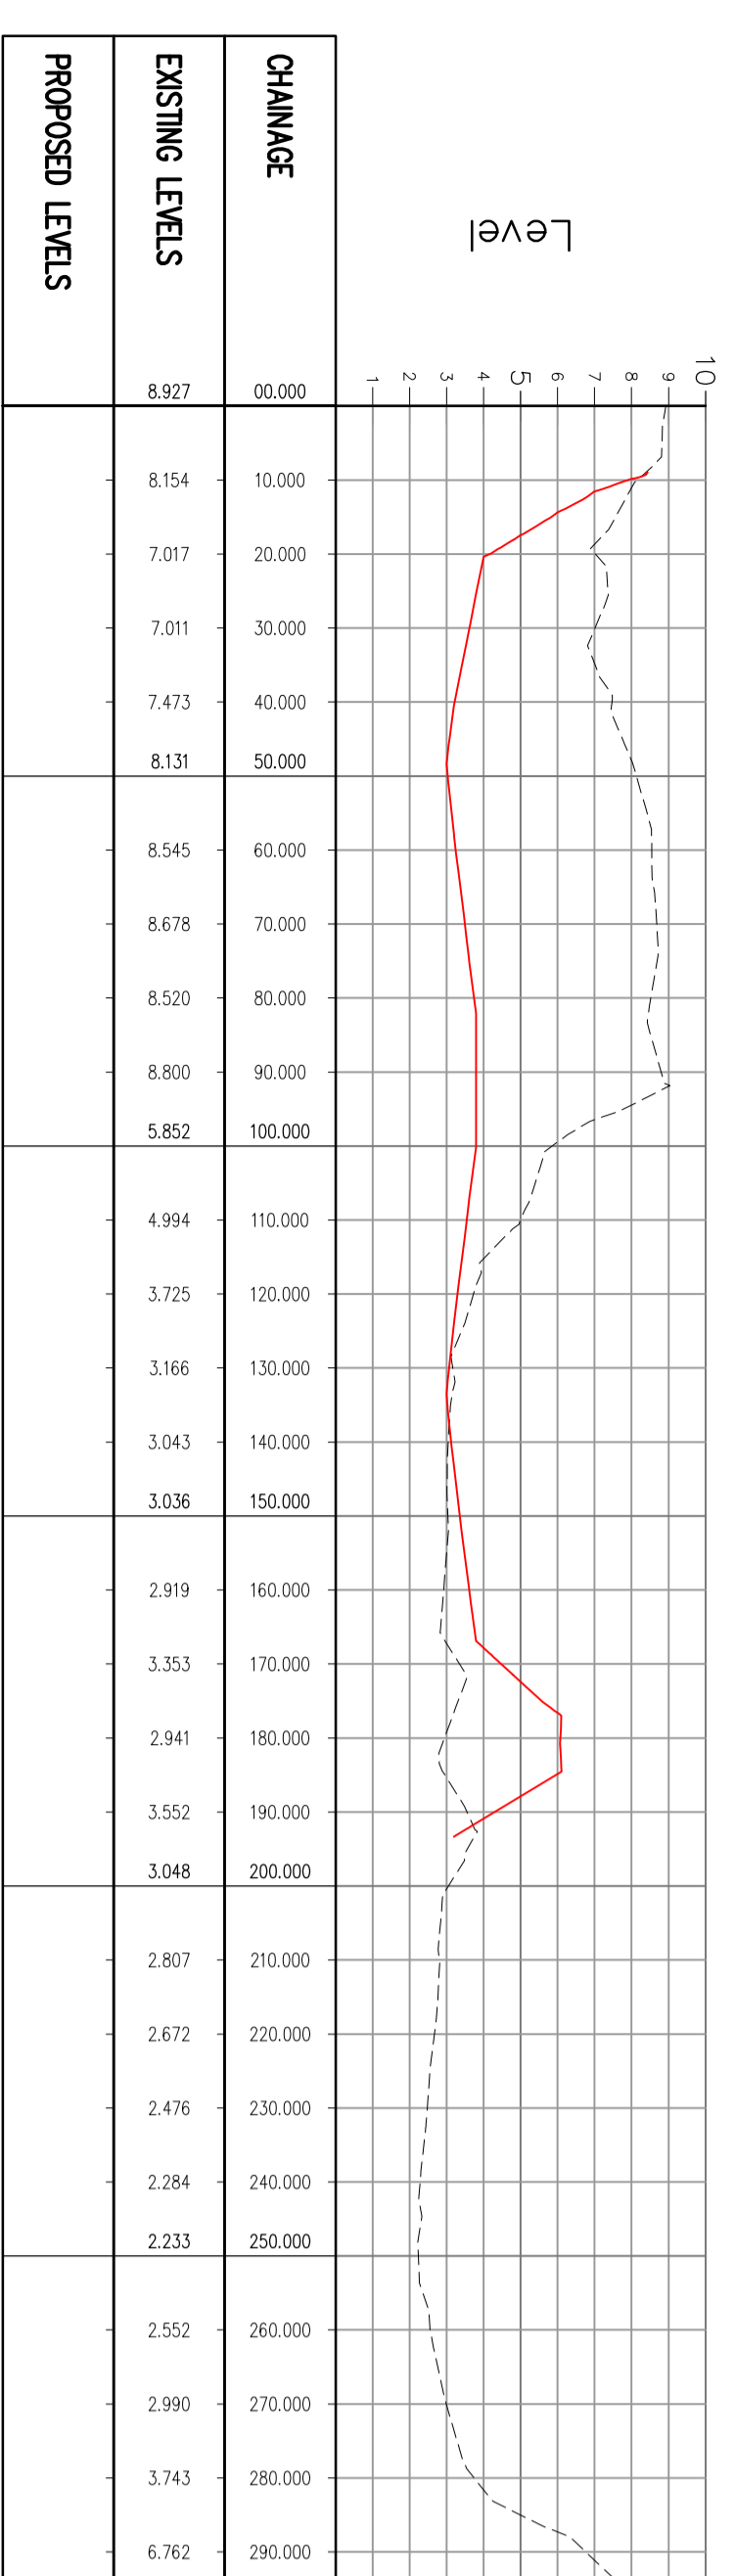


SECTION E PV - (24)  
SCALE: H: 1:500, V: 1:100, DATUM: 0.000

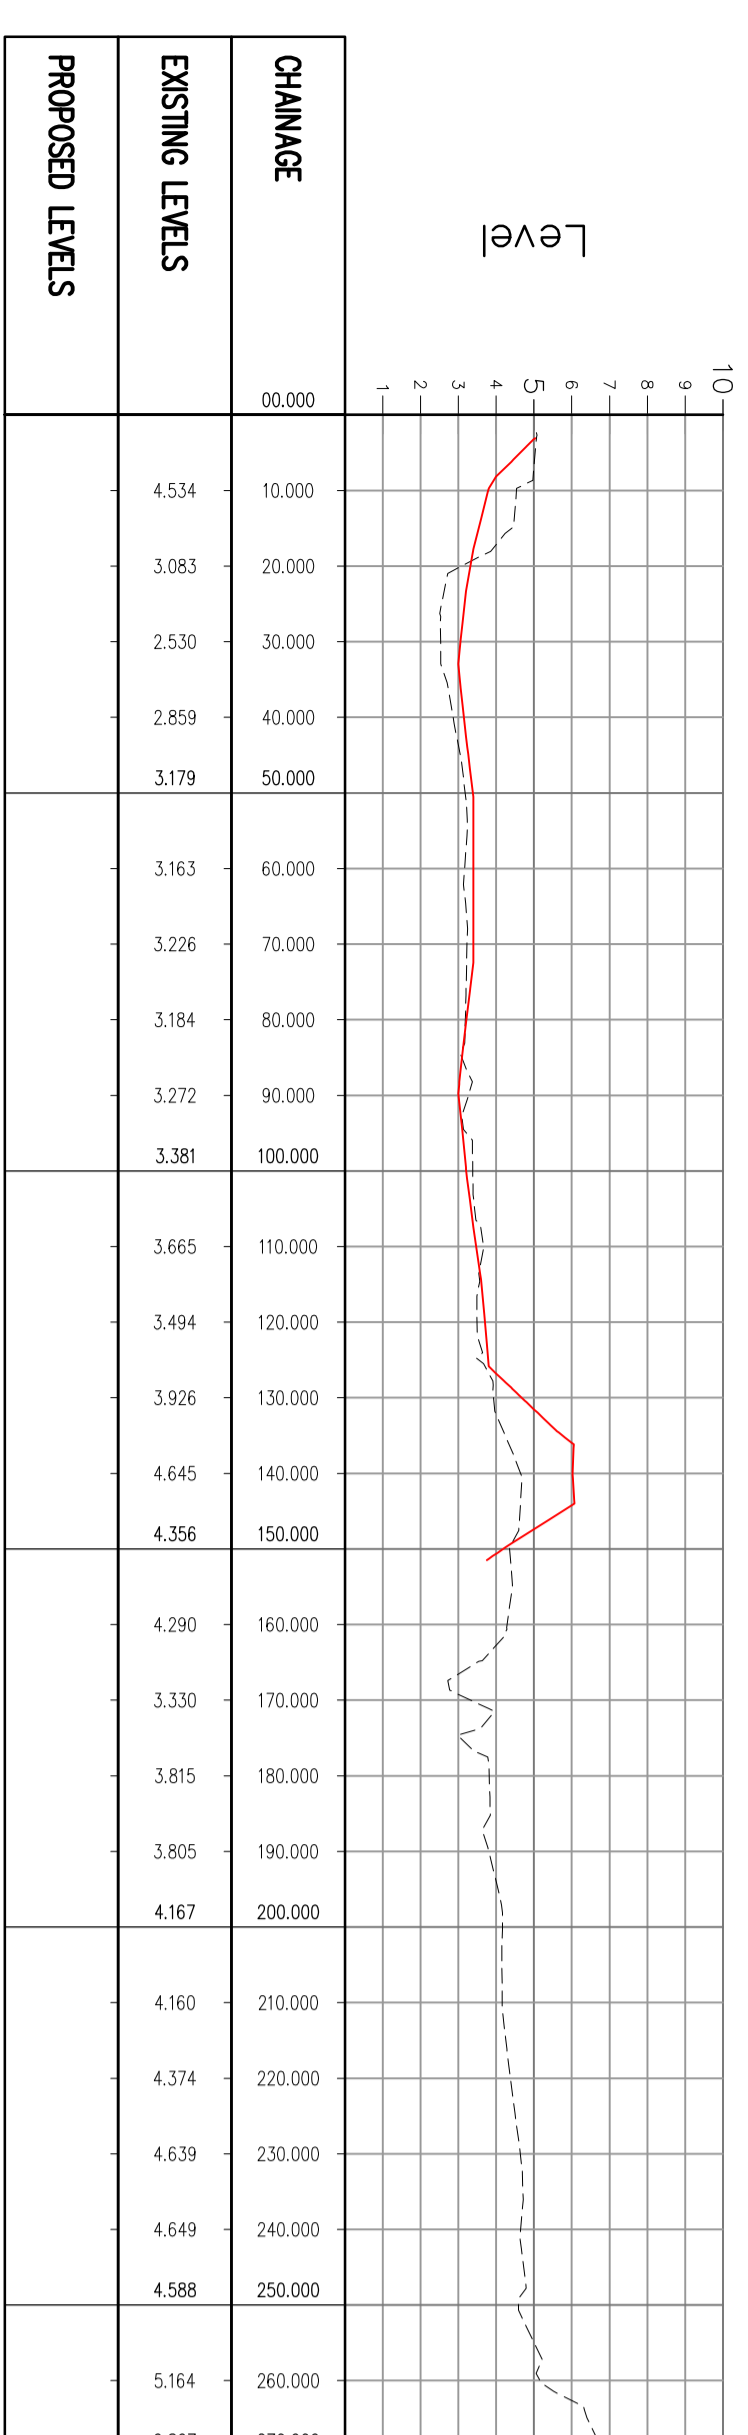

LONGSECTION KEY:

EXISTING GROUND PROFILE

PROPOSED GROUND PROFILE

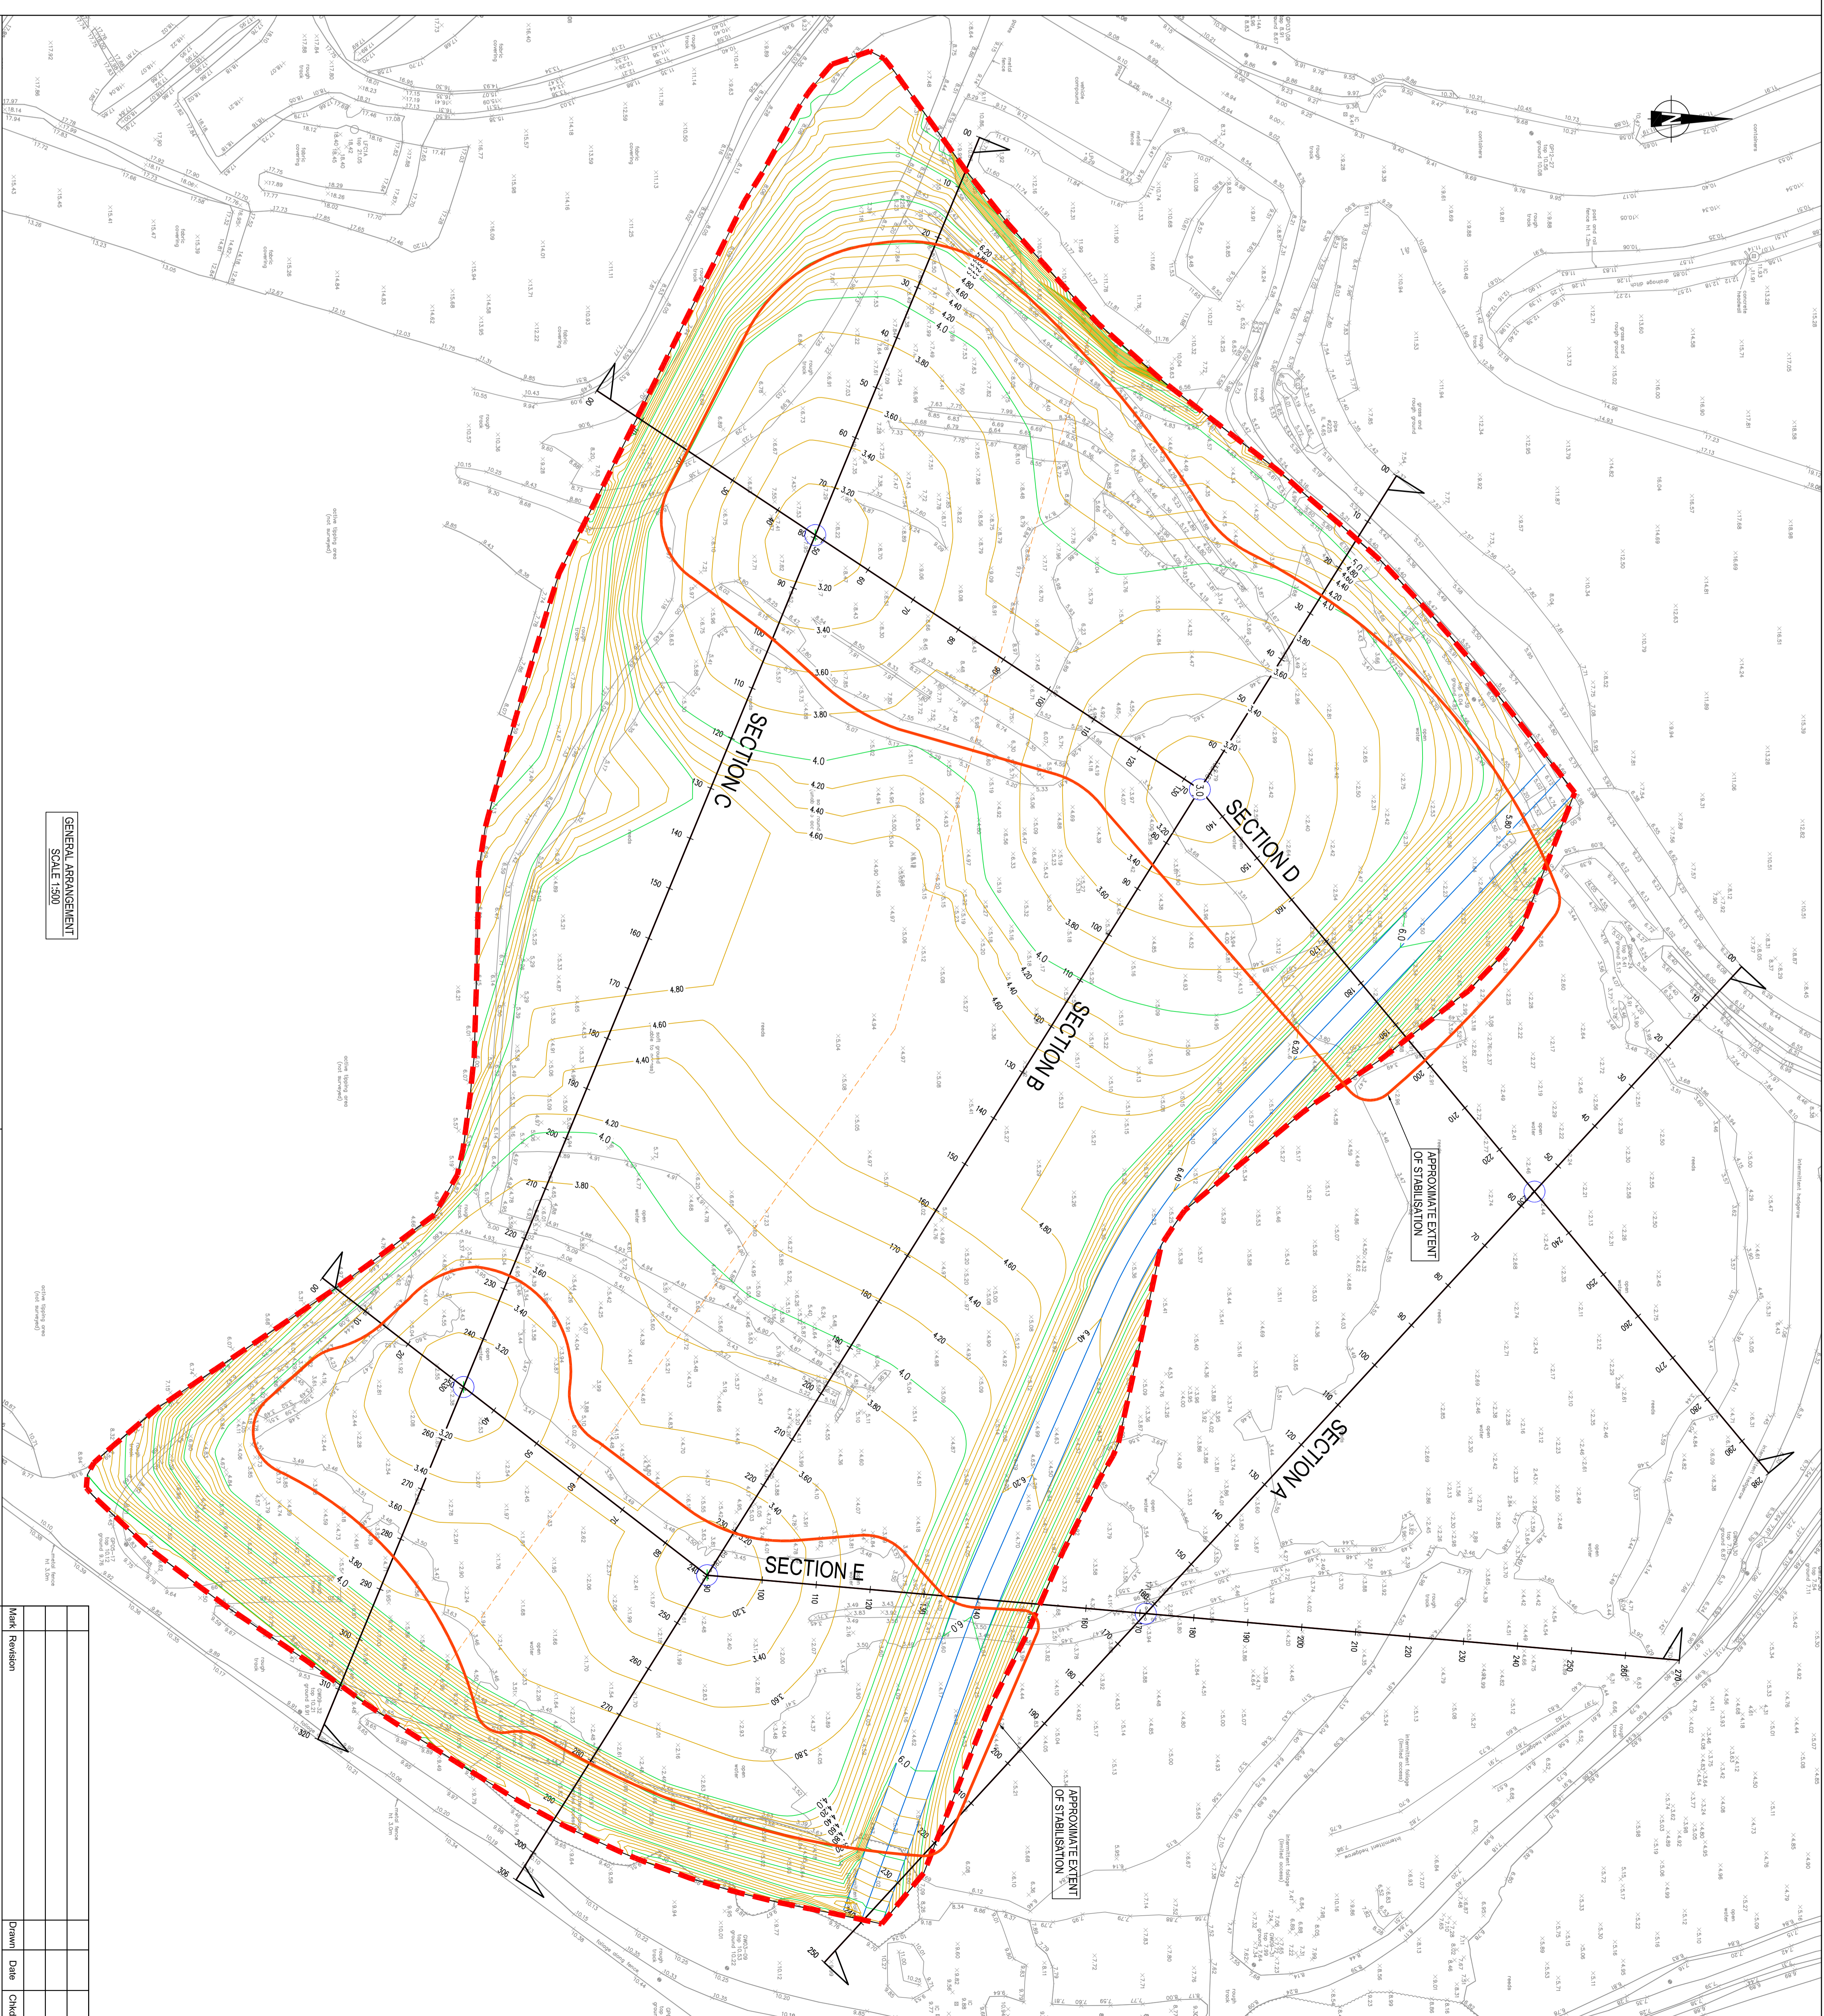

GENERAL ARRANGEMENT  
SCALE: 1:500

- NOTES:
1. This drawing is to be read in conjunction with all other Engineer's drawings.
  2. All dimensions are in millimeters unless noted otherwise.
  3. All levels are in meters above Ordnance Datum (AOD).
  4. All levels are in meters above Ordnance Datum (AOD).

KEY:

CELL 3 BOUNDARY

CELL

CELL SWAPS

DOCKSWAY LANDFILL  
CELL 3 - 2014

GENERAL ARRANGEMENT

Client  
NEWPORT CITY  
COUNCIL

Drawn by: DR	Checked by: JLT
Scale: 1:500	Date: 14/03/2014
Project Number: 14739/149/110	Revision: -

**Peter Brett**  
Office: 10000  
www.peterbrett.com  
Peter Brett Associates LLP  
14739/149/110