


- proposed temporary cap
- proposed permanent cap

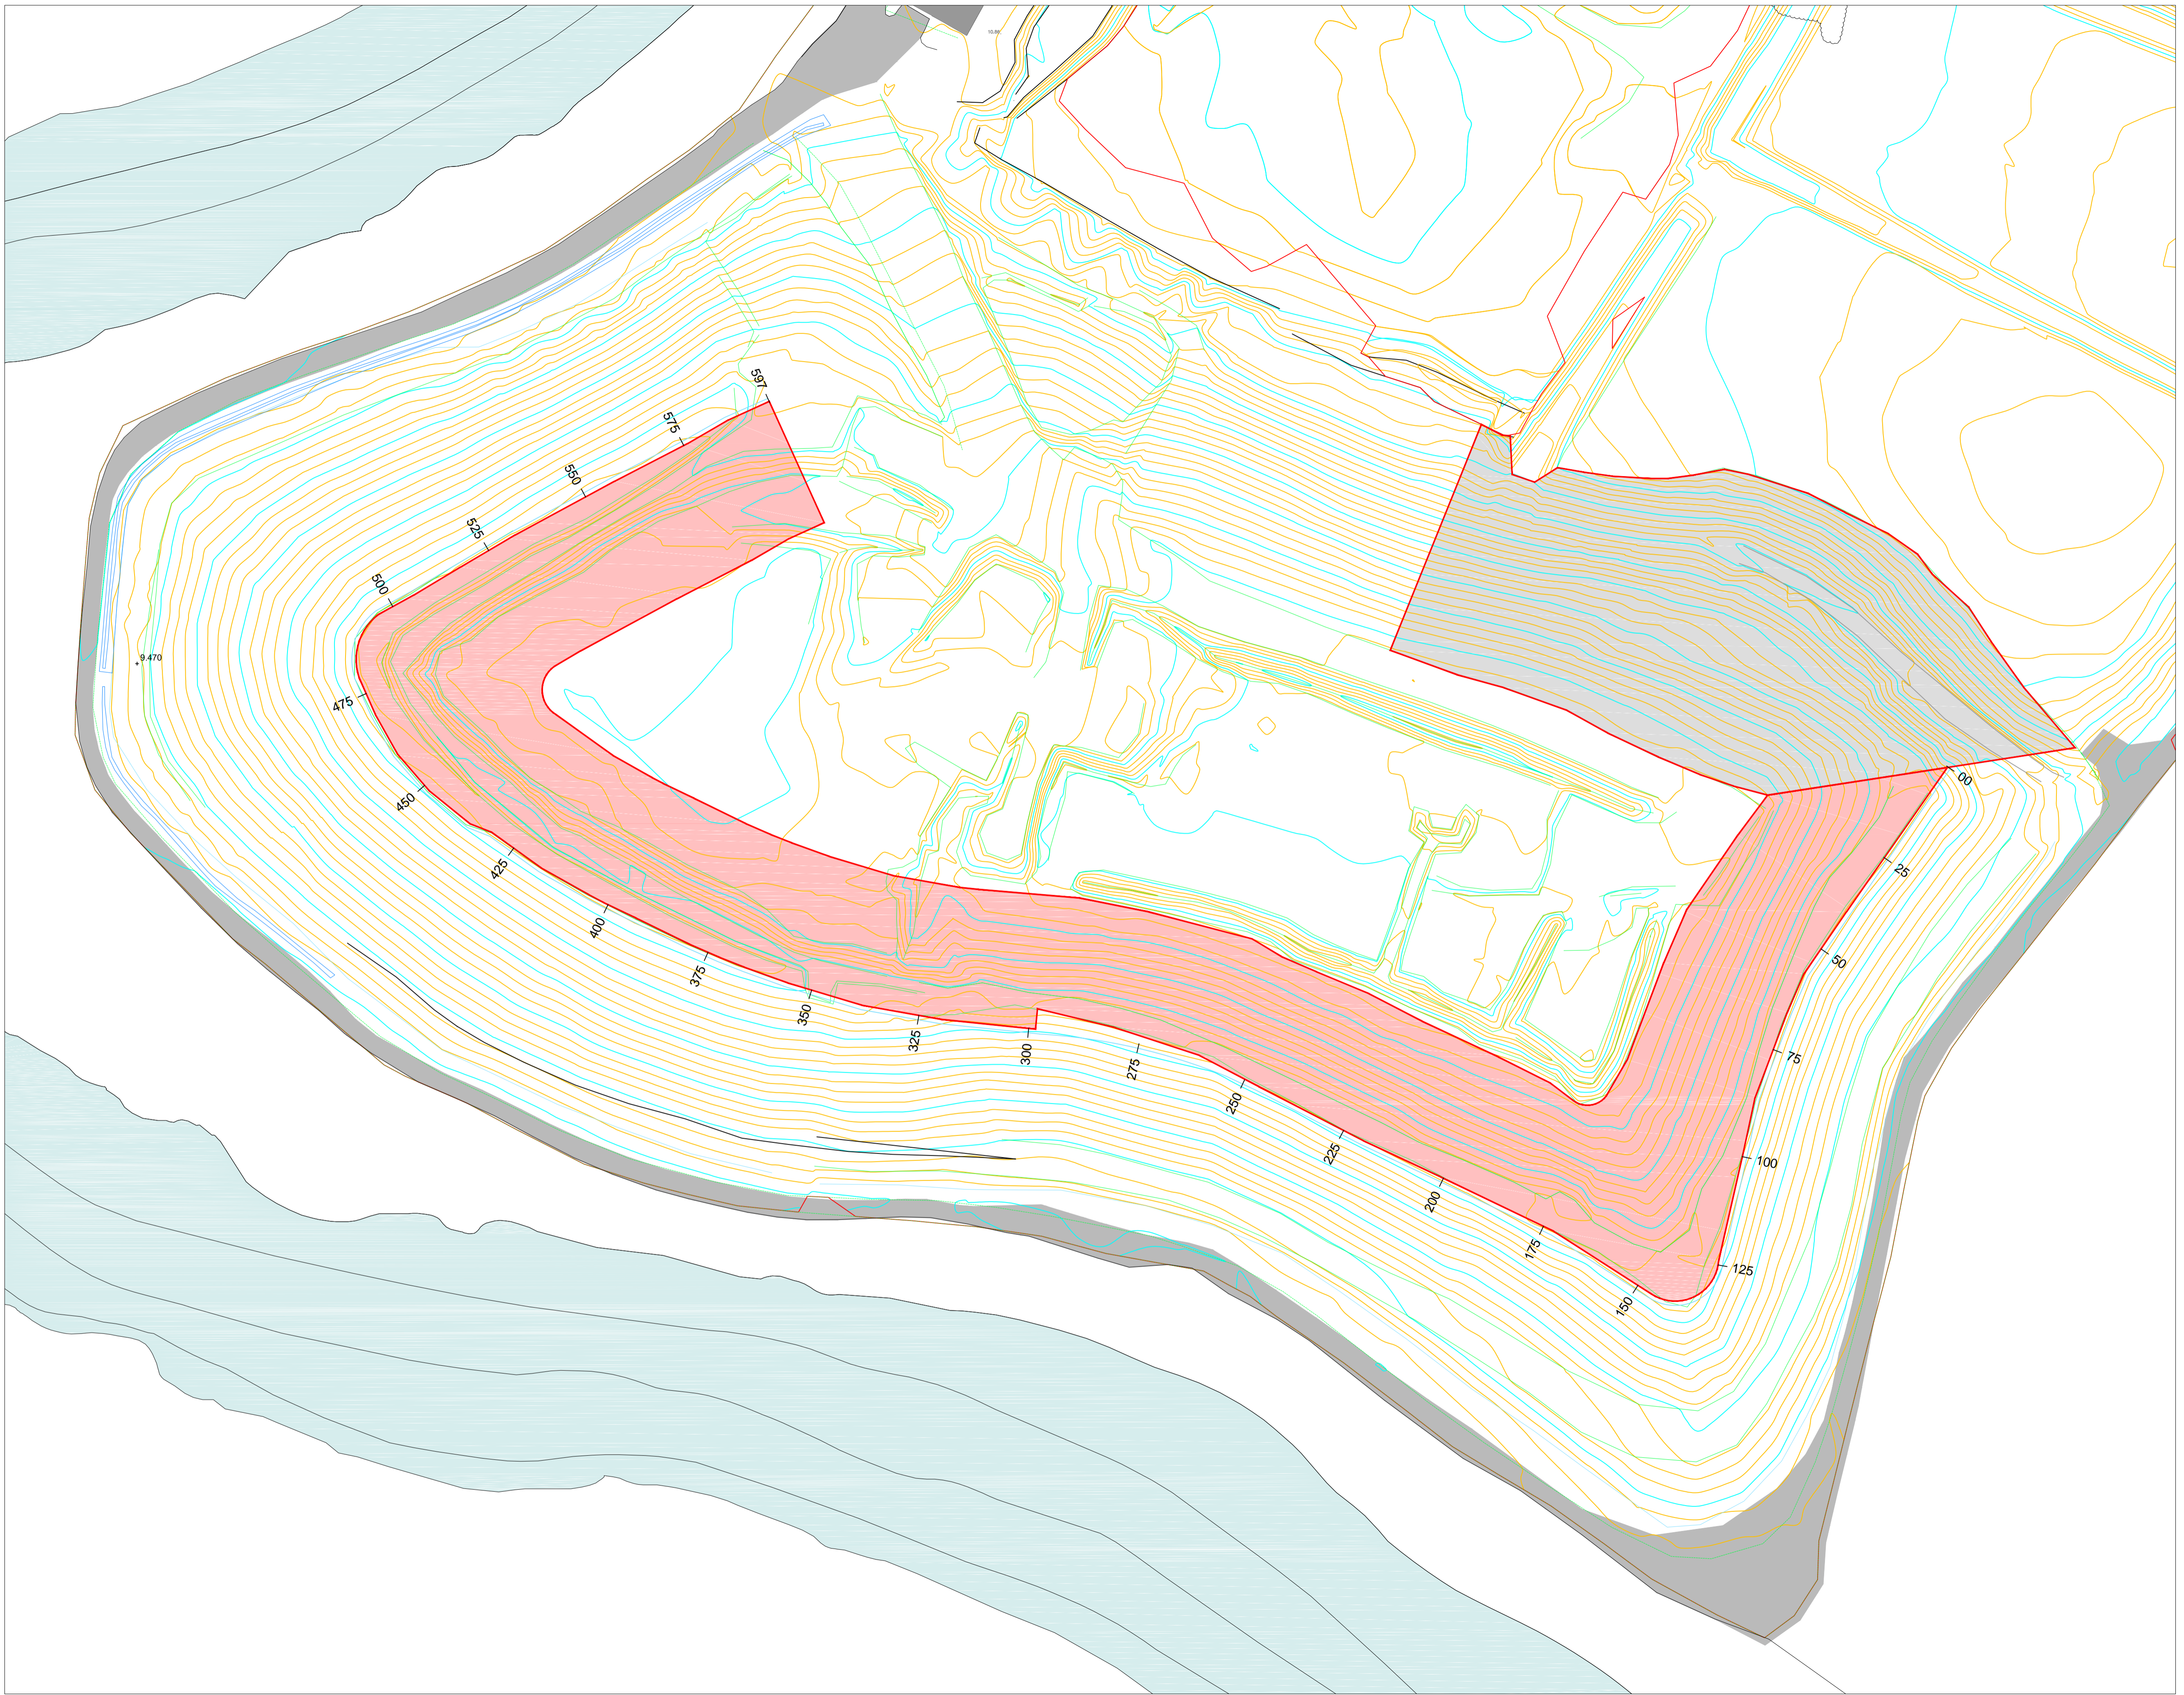

Reproduced from the Ordnance Survey mapping with the permission of the Controller of Her Majesty's Stationery Office © Crown copyright. Unauthorised reproduction infringes Crown copyright and may lead to prosecution or civil proceedings. Newport City Council Licence No. 100024210 (2010).

Rev	Details	Dr	Ch	Ap	Date

**Streetscene**  
 Paul Symonds  
 Head of Streetscene  
 Newport City Council  
 Civic Centre, Newport  
 South Wales, NP20 4UR.  
 Telephone: 01633 656656  
 Email: streetscene@newport.gov.uk



Project  
 Docksway Waste Disposal Site  
 Cells 1 & 2 Capping 2016  
 Overall Scheme Extents

File No. 2511	Status: Preliminary	
Drawn By MDH	Checked By	Approved By
Date 07.09.16	Date	Date
Scales		