
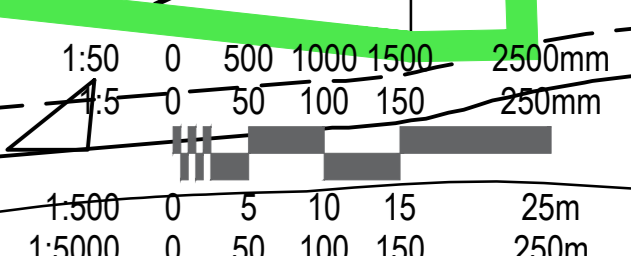


Key

- A1-A4 BOILERS
- A5 CHEMICAL SCRUBBER STACK
- W1 ETP DISCHARGE
- W2 & W3 SURFACE WATER DRAINAGE OUTFALL

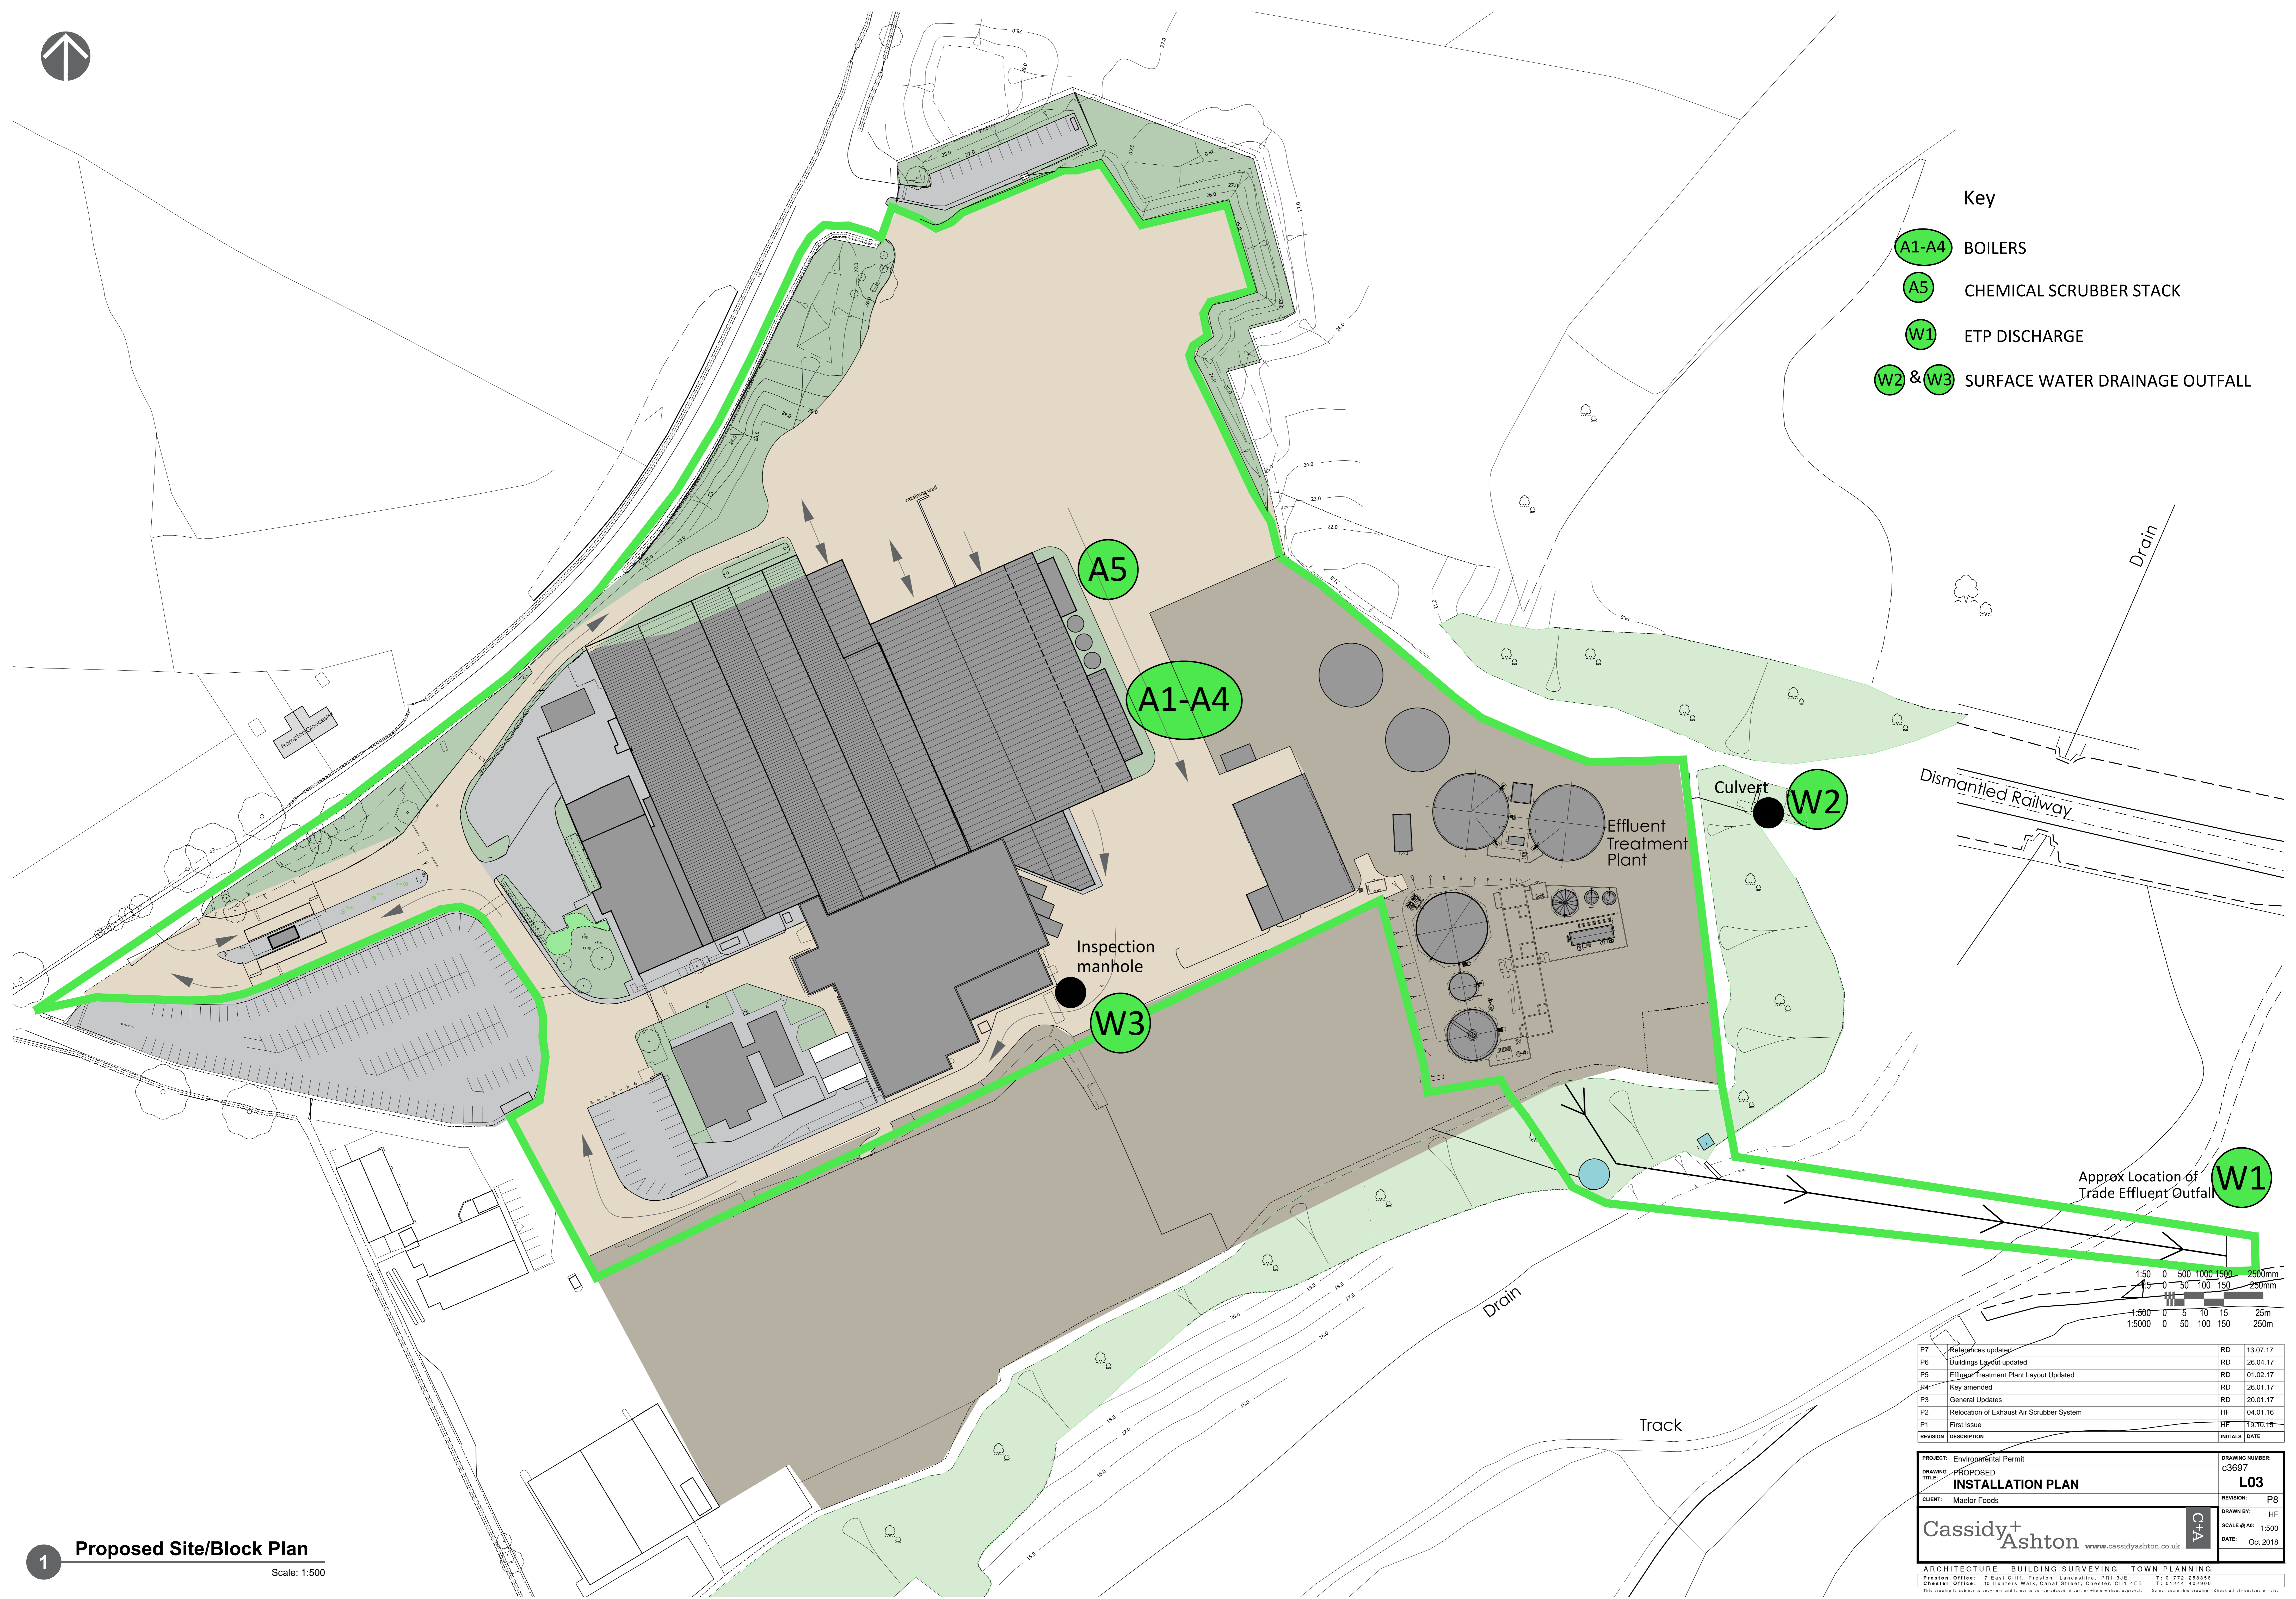

REVISION	DESCRIPTION	INITIALS	DATE
P7	References updated	RD	13.07.17
P6	Buildings Layout updated	RD	26.04.17
P5	Effluent Treatment Plant Layout Updated	RD	01.02.17
P4	Key amended	RD	26.01.17
P3	General Updates	RD	20.01.17
P2	Relocation of Exhaust Air Scrubber System	HF	04.01.16
P1	First Issue	HF	19.10.15

PROJECT: Environmental Permit	DRAWING NUMBER: c3697
DRAWING TITLE: PROPOSED INSTALLATION PLAN	REVISION: L03
CLIENT: Maelor Foods	DRAWN BY: PB
	SCALE @ A3: 1:500
	DATE: Oct 2018

ARCHITECTURE BUILDING SURVEYING TOWN PLANNING  
 Preston Office: 7 East Cliff, Preston, Lancashire, PR1 3JE E: 01772 250356  
 Chester Office: 10 Hunters Walk, Canal Street, Chester, CH1 1EB E: 01244 462993  
 This drawing is copyright © 2018 by Cassidy+Ashton and is not to be reproduced in any form without written permission. All rights reserved. Cassidy+Ashton is a trading name of Cassidy+Ashton Ltd.

**1 Proposed Site/Block Plan**  
 Scale: 1:500