


NOTES

1. ALL LEVELS TO mAOD
2. DO NOT SCALE FROM THIS DRAWING

KEY

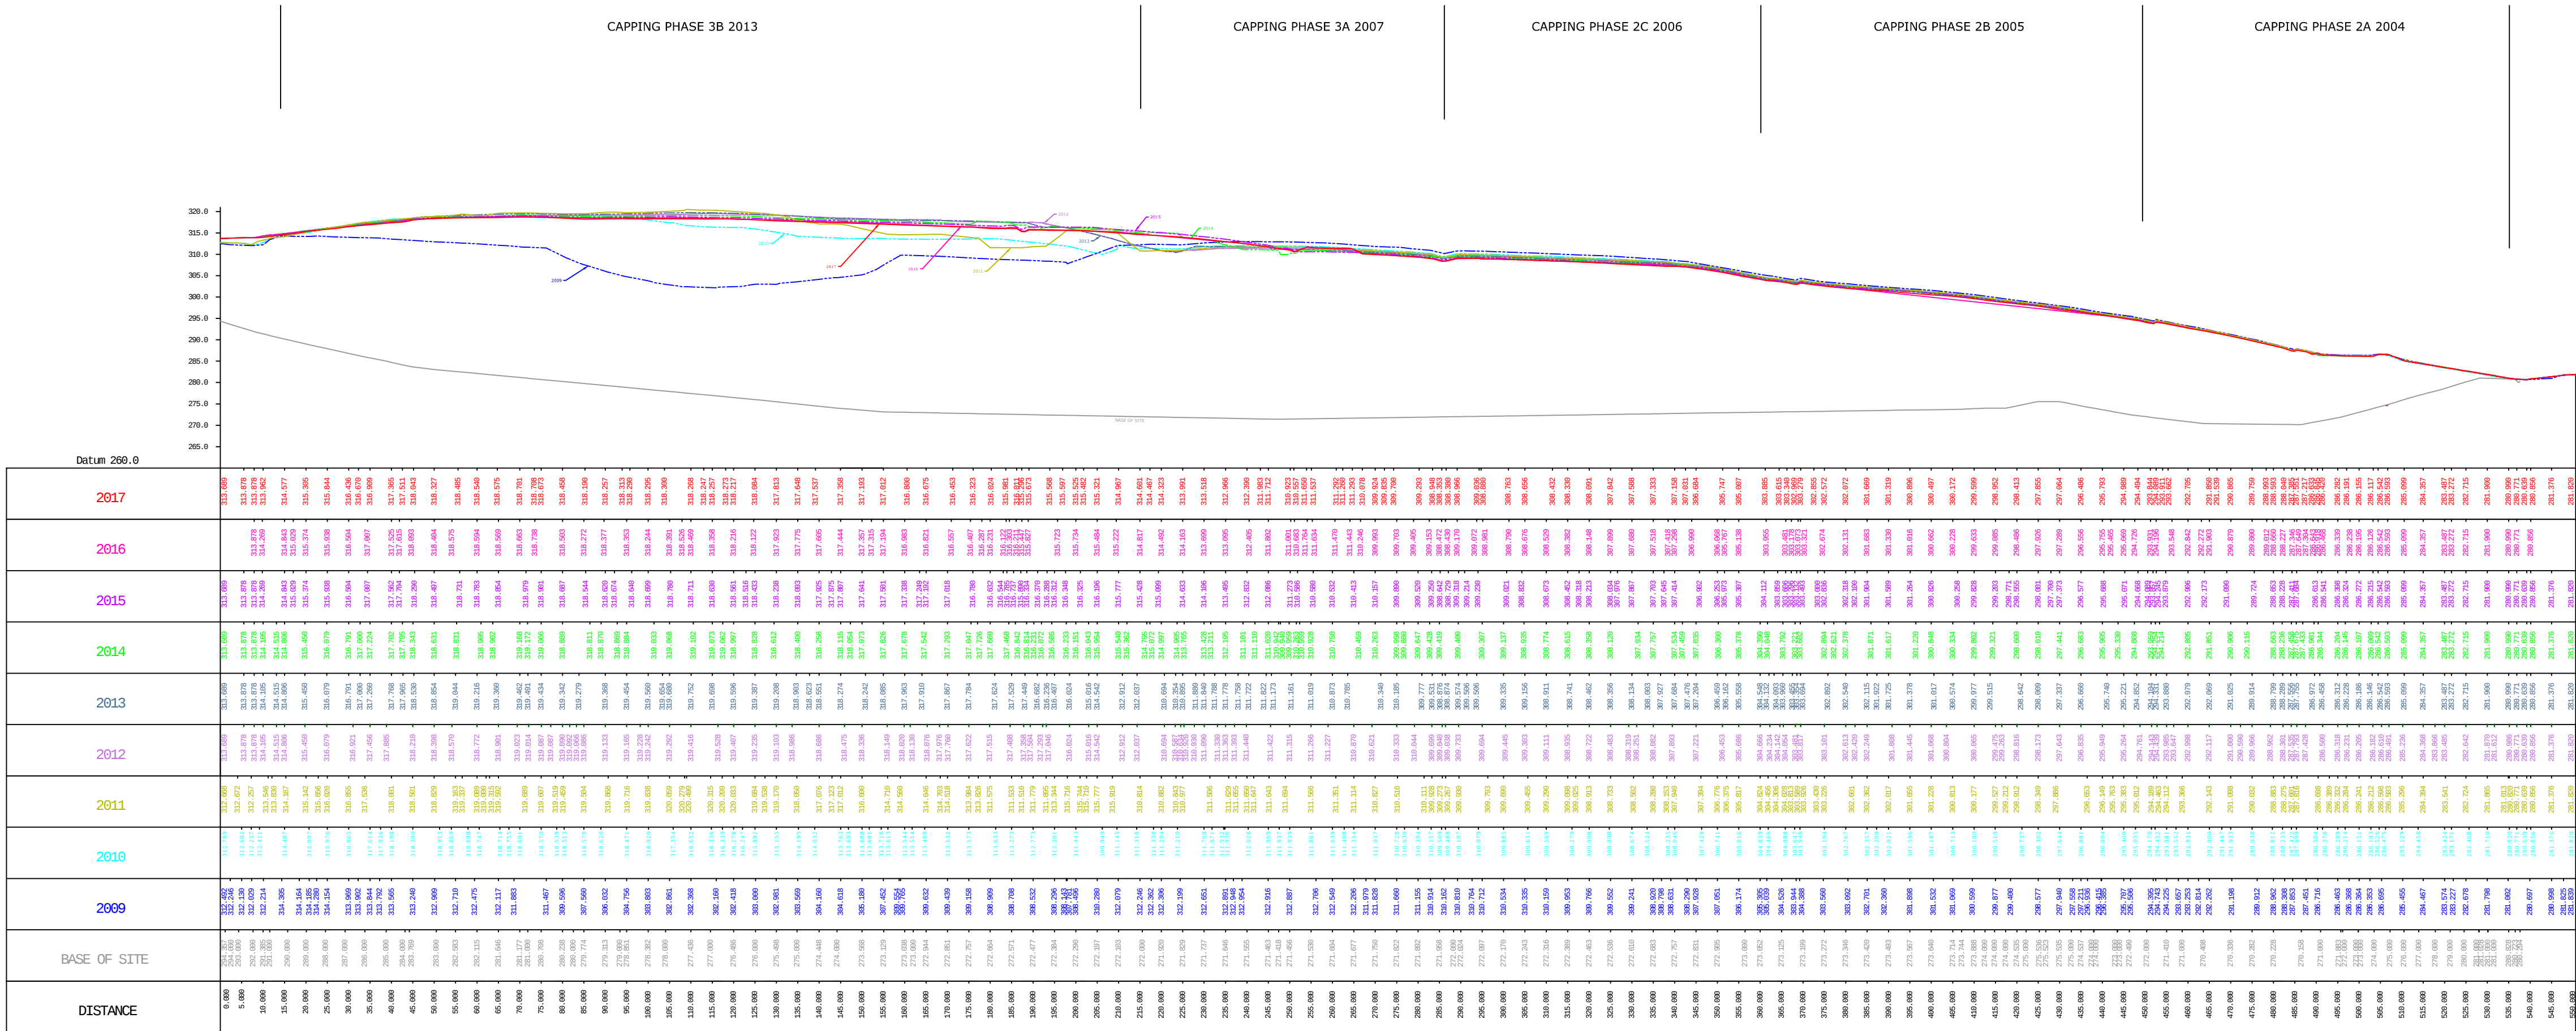

REV	DESCRIPTION	DATE	BY

CLIENT



AMGEN CYMRU
BRYN PICA
LLWYDCOEED
ABERDARE
CF44 0BX

TEL: 01685 870770
FAX: 01685 874684

PROJECT

BRYN PICA LANDFILL SITE
ANNUAL REPORT 2016

DRAWING TITLE

TYPICAL SECTION THROUGH PHASES
2A, 2B, 2C, 3A & 3B SHOWING
SETTLEMENT CHARACTERISTICS

DRAWN	DATE	APPROVED	DATE
A.P.W.	30/05/2017	L.F.	30/05/2017

SCALE	SHEET	DRAWING NUMBER	REVISION
1:1000	A1	AC2017/ENG/03/002	0