


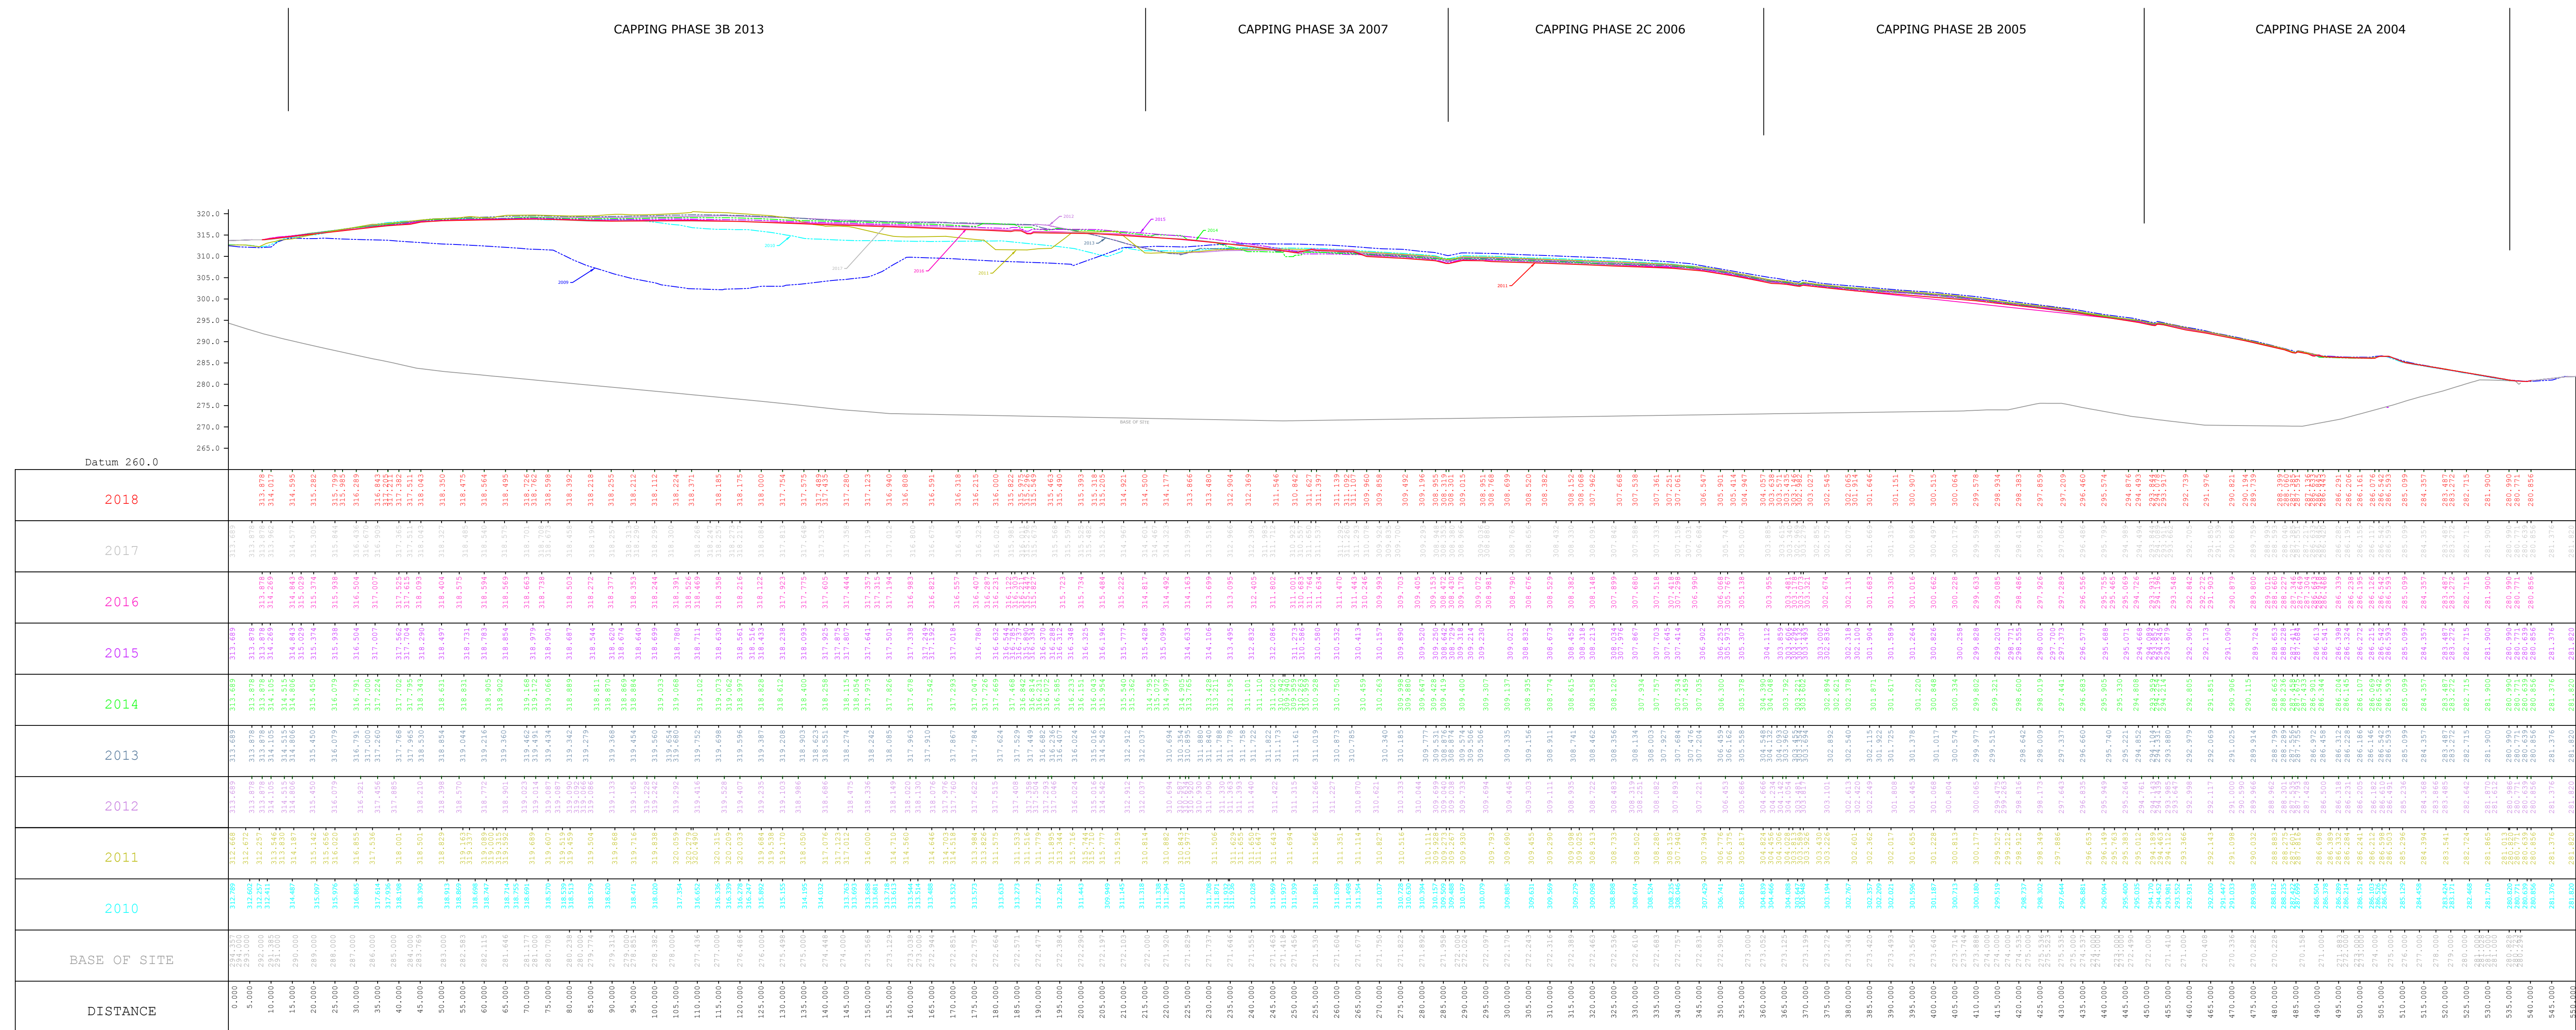

Client: AMGEN Cymru Ltd	<table border="1" style="width: 100%; border-collapse: collapse;"> <thead> <tr> <th style="width: 30%;">Rev.</th> <th style="width: 40%;">Description</th> <th style="width: 30%;">Date</th> </tr> </thead> <tbody> <tr><td style="text-align: center;">-</td><td style="text-align: center;">-</td><td style="text-align: center;">-</td></tr> <tr><td> </td><td> </td><td> </td></tr> <tr><td> </td><td> </td><td> </td></tr> <tr><td> </td><td> </td><td> </td></tr> <tr><td> </td><td> </td><td> </td></tr> <tr><td> </td><td> </td><td> </td></tr> </tbody> </table>	Rev.	Description	Date	-	-	-																
Rev.	Description	Date																					
-	-	-																					
Job Title: BRYN PICA WASTE MANAGEMENT FACILITY ANNUAL REPORT 2017	<table border="1" style="width: 100%; border-collapse: collapse;"> <tr> <td style="width: 30%;">Drawn by:</td> <td style="width: 30%; text-align: center;">APW</td> <td style="width: 30%;">Checked by:</td> <td style="width: 10%; text-align: center;">LF</td> </tr> <tr> <td>Date:</td> <td style="text-align: center;">22.01.2018</td> <td>Date:</td> <td style="text-align: center;">22.01.2018</td> </tr> </table>	Drawn by:	APW	Checked by:	LF	Date:	22.01.2018	Date:	22.01.2018														
Drawn by:	APW	Checked by:	LF																				
Date:	22.01.2018	Date:	22.01.2018																				
Drawing Title: TYPICAL SECTION THROUGH PHASES 2A, 2B, 2C, 3A, 3B & 4A SHOWING SETTLEMENT CHARACTERISTICS	Notes:																						
<table border="1" style="width: 100%; border-collapse: collapse;"> <tr> <td style="width: 30%;">Drawing No.:</td> <td style="width: 40%; text-align: center;">AC2018/ENV/03/002</td> <td style="width: 30%;">Revision:</td> <td style="width: 10%; text-align: center;">-</td> </tr> <tr> <td>Scale:</td> <td style="text-align: center;">1 : 750</td> <td>Sheet size:</td> <td style="text-align: center;">A1</td> </tr> </table>	Drawing No.:	AC2018/ENV/03/002	Revision:	-	Scale:	1 : 750	Sheet size:	A1		AMGEN Cymru Ltd. Bryn Pica Lhwyrdoed Aberdare CF44 0BX. Tel: 01685 870770													
Drawing No.:	AC2018/ENV/03/002	Revision:	-																				
Scale:	1 : 750	Sheet size:	A1																				