


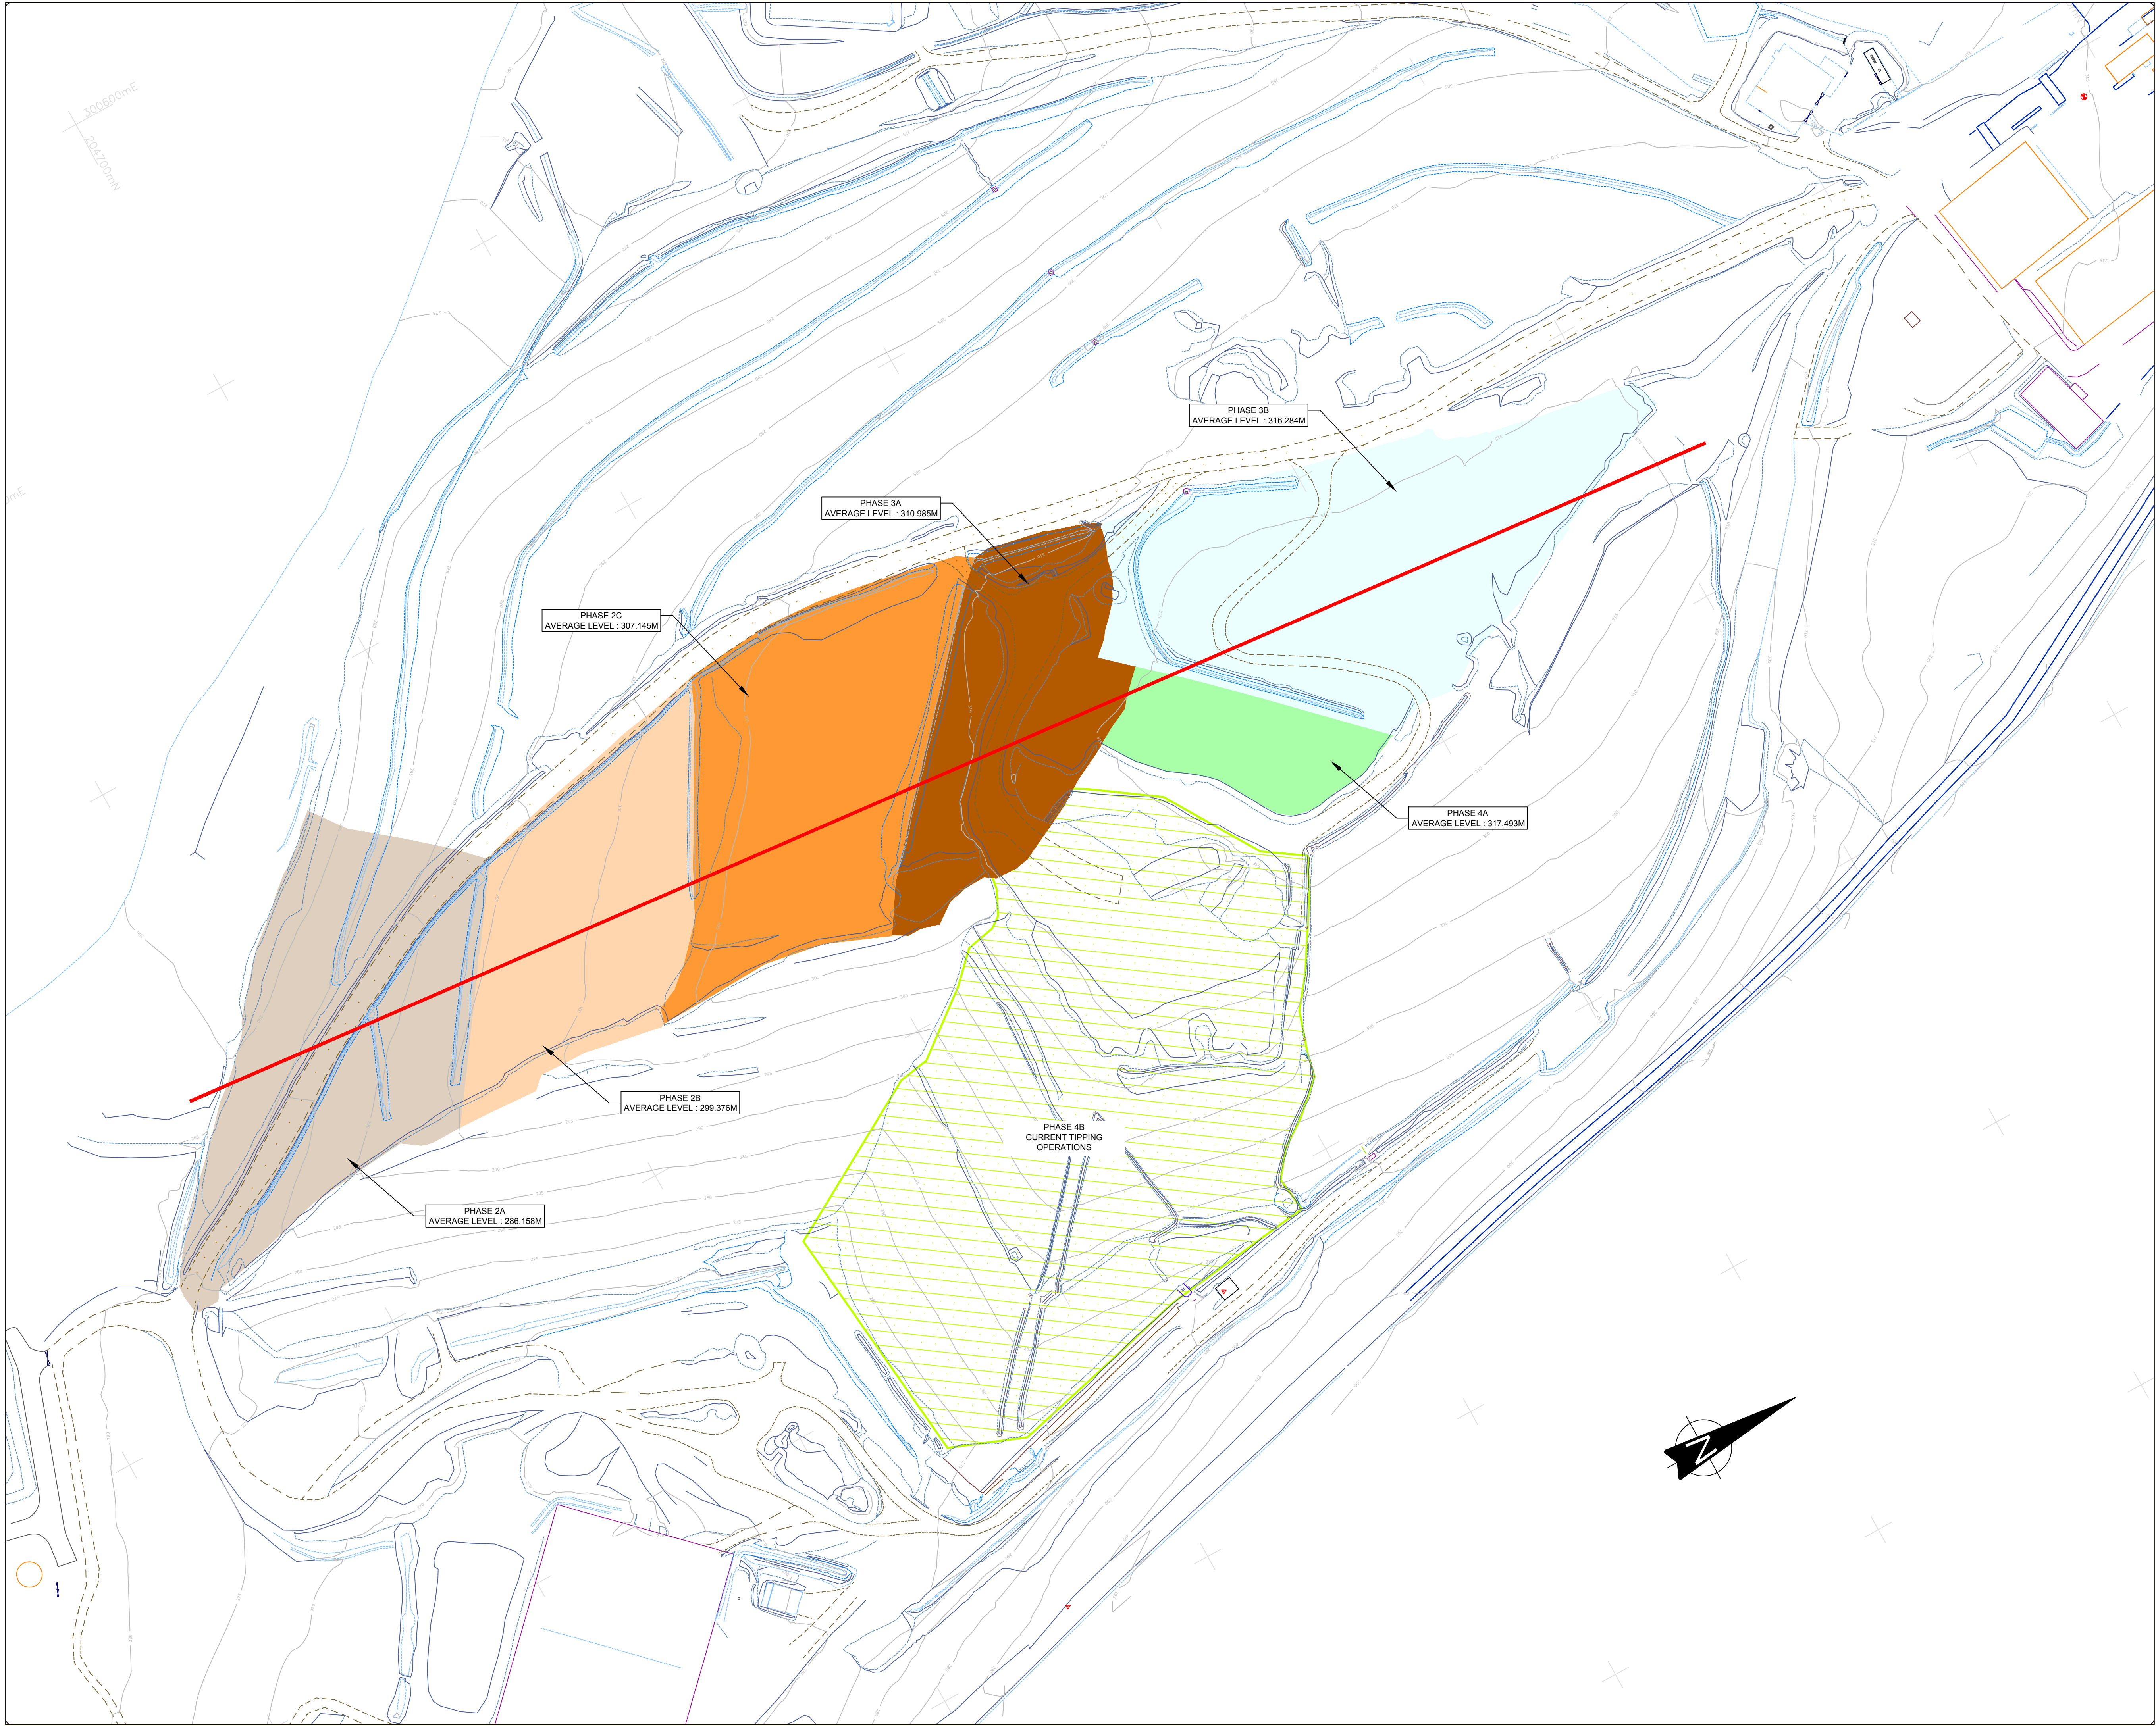

Notes:

- Legend
- Settlement Section Line
 - Phase 2A Capped & Restored Area
 - Phase 2B Capped & Restored Area
 - Phase 2C Capped & Restored Area
 - Phase 3A Capped & Restored Area
 - Phase 3B Capped & Restored Area
 - Phase 4A Capped & Restored Area
 - Phase 4B Active Cell Area

Client:
AMGEN Cymru Ltd

Job Title:
Bryn Pica Waste Management Facility
Annual Report 2017

Drawing Title:
Annual Settlement Survey 2017

Drawing No.: AC2018/ENV/03/001
Scale: 1 : 1000

Revision: -
Sheet size: A1

Rev.	Description	Date
-	-	-

Drawn by: APW
Date: 22.02.2018

Checked by: LF
Date: 22.02.2018

AMGEN Cymru Ltd.
Bryn Pica
Llwydcoed
Aberdare
CF44 0BX.
Tel: 01685 870770

