
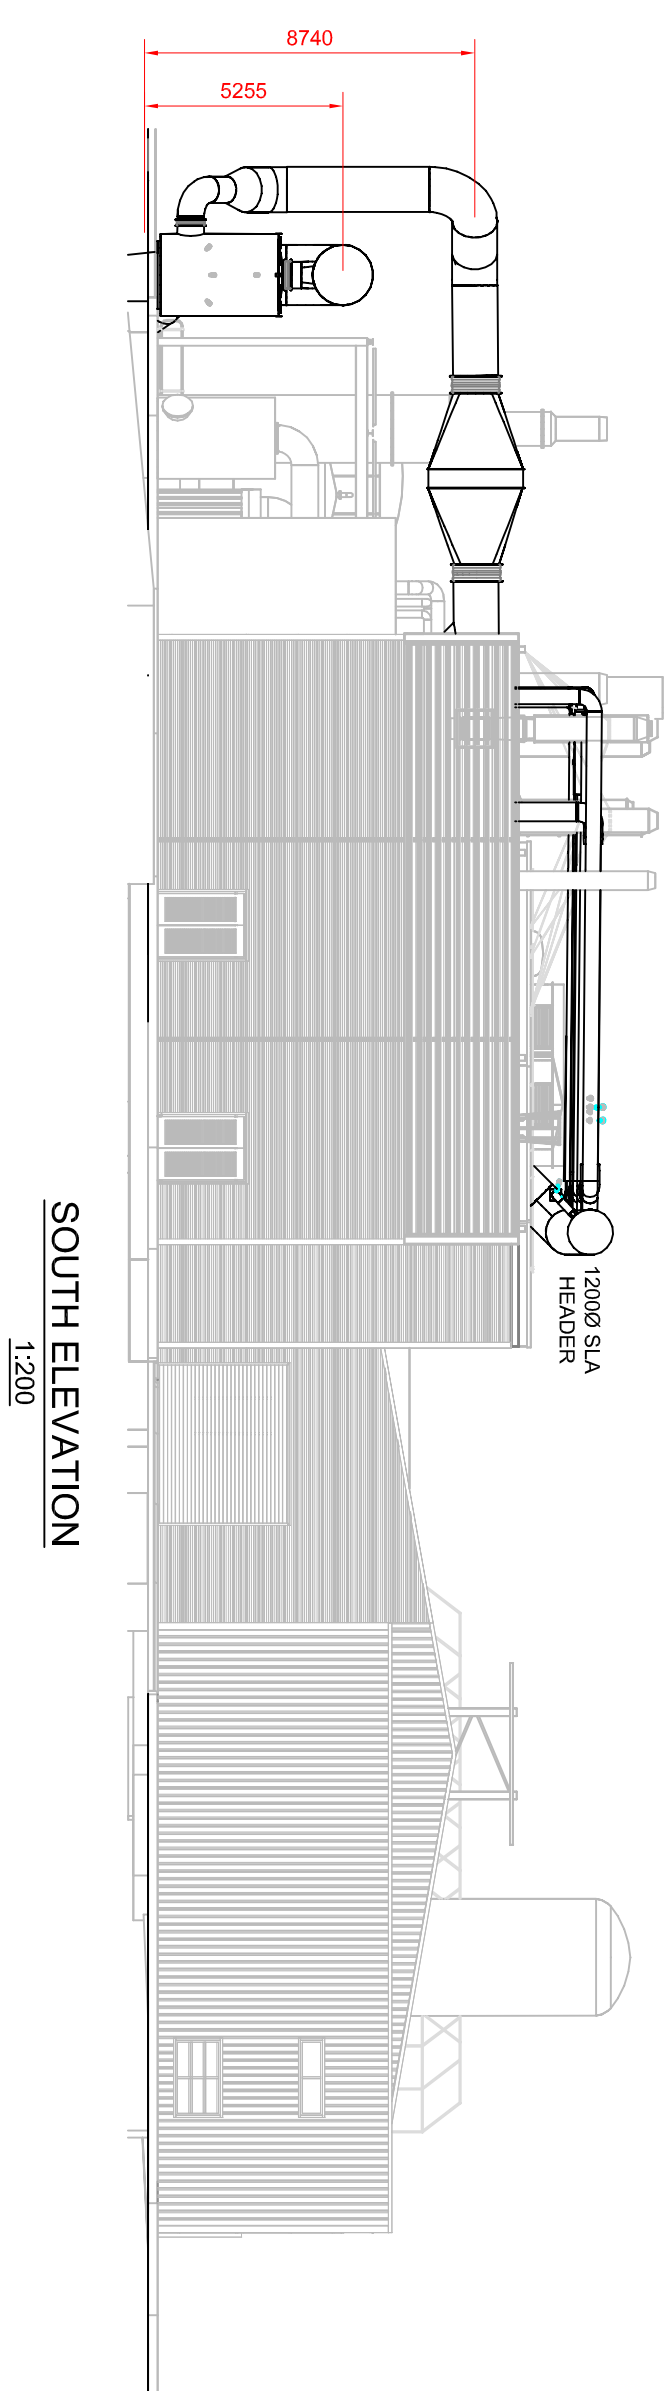
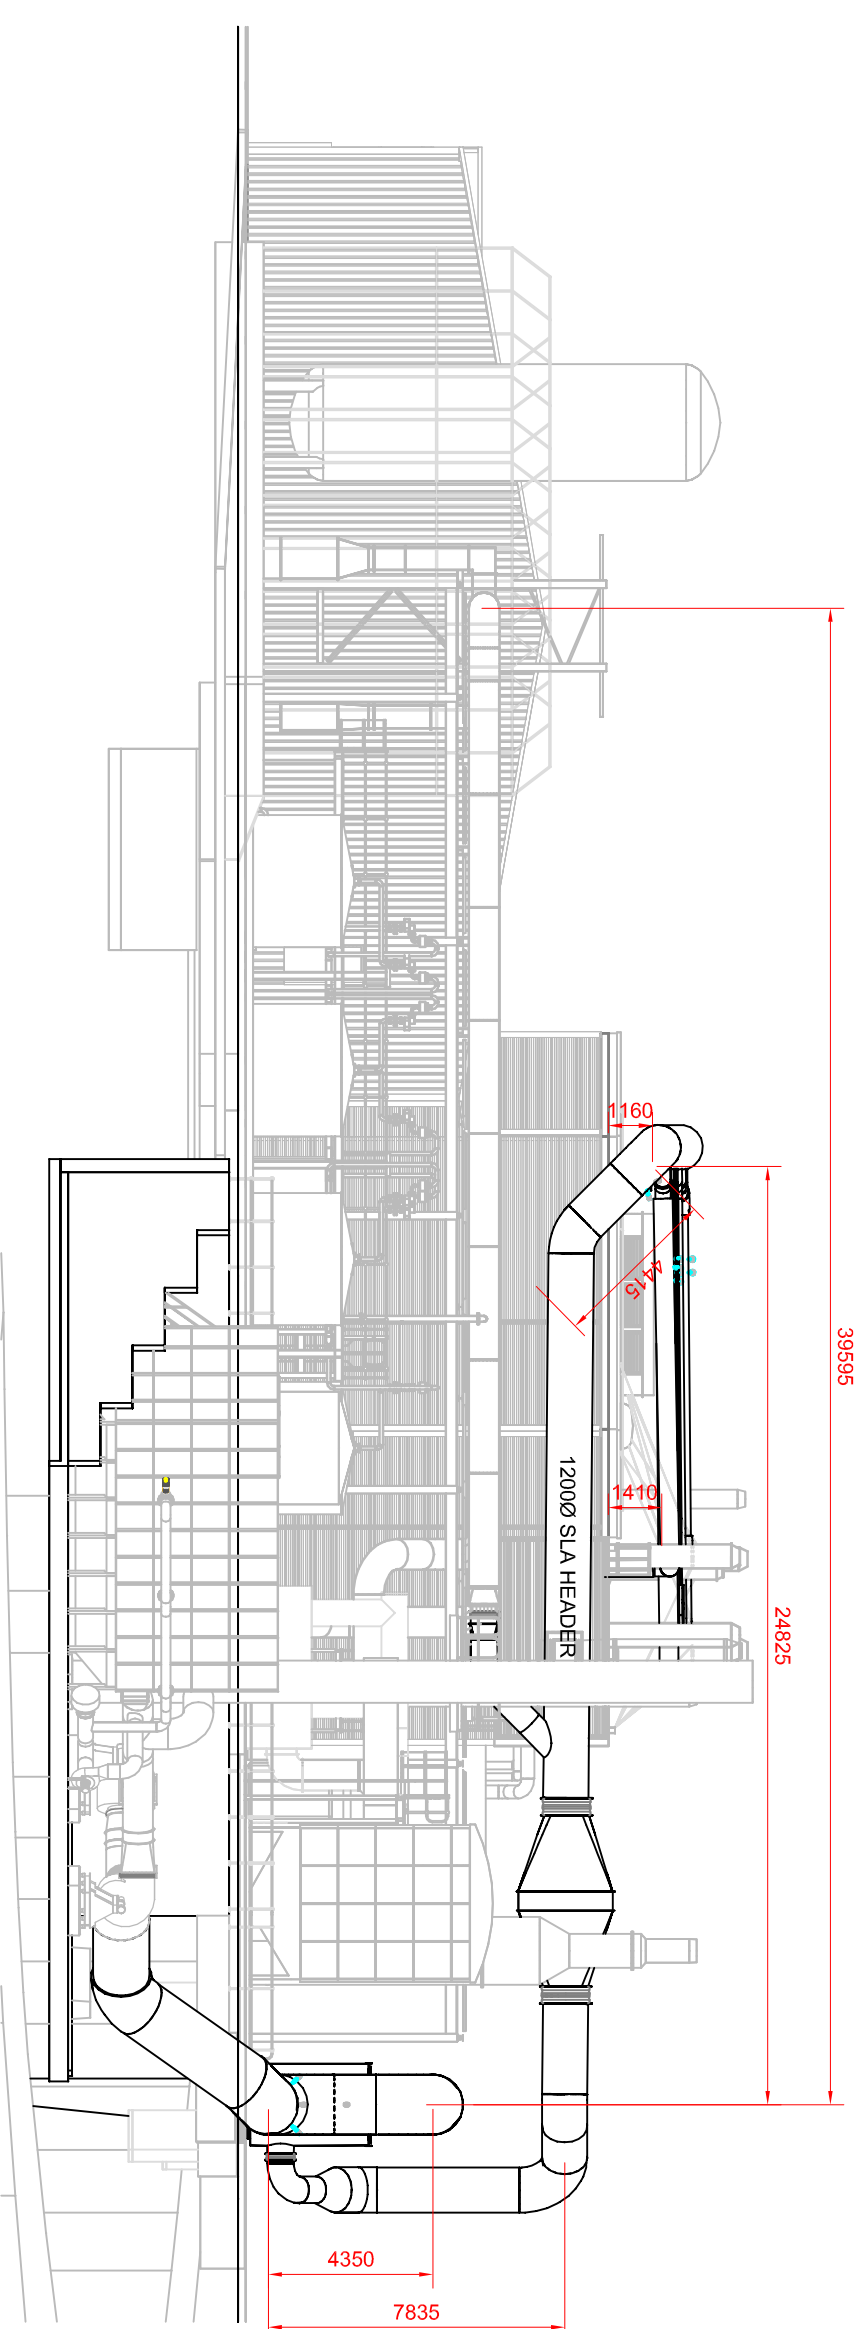
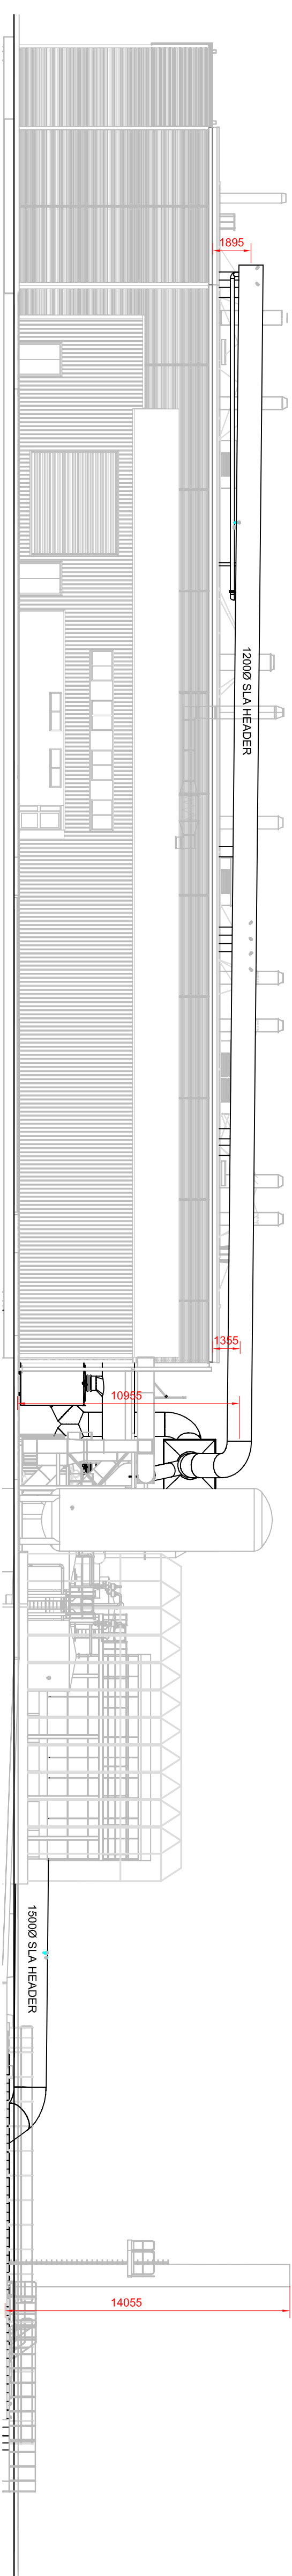


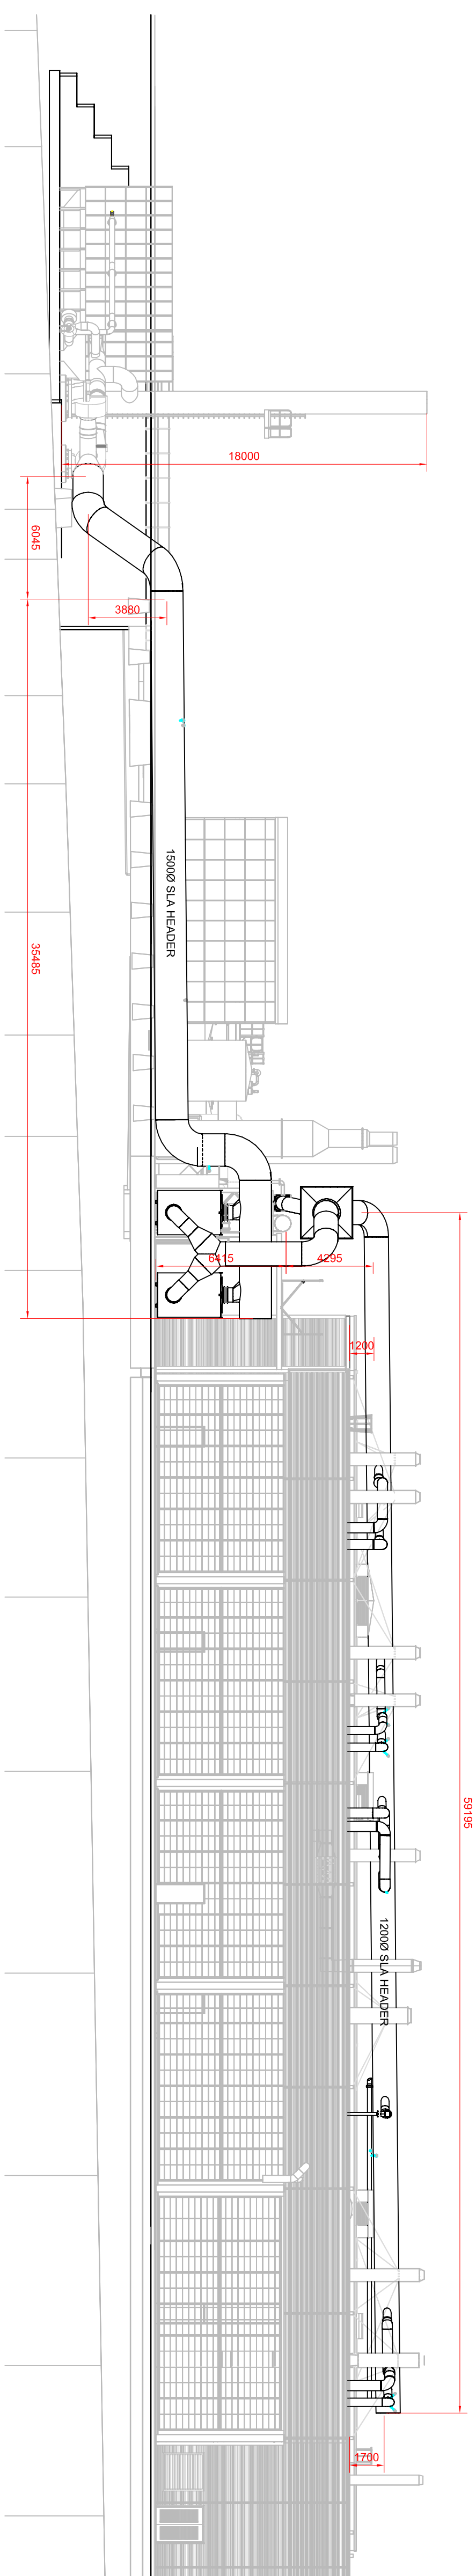

ID	DESCRIPTION	DATE	BY	APP
D	STACK HEIGHT REVISED FOLLOWING DISPERSION MODELING	19DEC18	BD	TS
C	DUCTWORK CONNECTION TO RTO AMENDED	3-JAN-18	BD	TS
B	CARBON ABSORBERS CONFIGURATION MODIFIED	06DEC17	BD	TS
A	ISSUED FOR PLANNING APPROVAL	21NOV17	BD	TS
ITR				

Project Title: VENT COLLECTION DUCTING TO STRO Project No: 325 Scale: 1:200 Revision:  Conatibe			
Requested by: CVT Date: 27.11.17	Drawn by: TSL Date: 27.11.17	Checked: TS Date: 27.11.17	Approved: CVT Date: 27.11.17
Drawing Number: 5-LT-J-6954 Sheet No.: 1 of 1 Revision: D			

THIS DWG. IS THE PROPERTY OF CONVALEC INC. AND IS LOANED FOR REFERENCE PURPOSES ONLY. IT SHALL NOT BE REPRODUCED, COPIED, ALTERED OR DISPOSED OF. IT SHALL BE RETAINED BY THE RECIPIENT AND RETURNED TO THIS COMPANY ON DEMAND.