


KEY PLAN

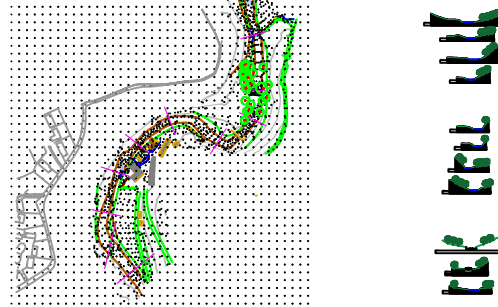

Notes:

1. This drawing is copyright and its use or reproduction without the written permission of Usk Land Survey is prohibited.
2. Due to unavoidable inaccuracies during the reproduction process these drawings should not be scaled. Where dimensions are critical Usk Land Survey should be requested to confirm dimensions based on survey information. Scales appearing at the base of this plan are for indicative purposes only.
3. This plan has been prepared in accordance with B.S. 1192, Part 1 in relation to scale and dimension. Tolerances permitted within the British Standard should be observed.
4. All dimensions and particulars should be checked on site. Any discrepancies should be reported to Usk Land Survey before any work commences.

Revision	By	Checked	Approved	Date	Description
----------	----	---------	----------	------	-------------

SURVEY LEGEND

AB	AIR BRICK	LP	LAMP POST
AV	AIR VALVE	MB	MOORING BOLLARD
B	BOLLARD	MF	MISCELLANEOUS FENCING
BB	BELUSHIA BEACON	MH	MANHOLE
BDY	BOUNDARY	MKR	MARKER
BH	BOREHOLE	MP	MOORING PILE
BL	BED LEVEL	MS	MILE STONE
BRK	BRICKWORK	MR	METAL RAILING FENCE
BS	BUS STOP	NB	NOTICE BOARD
BM	BENCH MARK	NBA	NATIONAL POWER AUTHORITY
CB	CORRUGATED IRON FENCE	OHC	OVERHEAD CABLE
CL	COVER LEVEL	OS	ORDNANCE SURVEY
CSF	CLOSE BOARDED FENCE	OSR	OPEN STEEL RAILINGS
CONC	CONCRETE	P	PILLAR BOX
CP	CONCRETE POST	PM	PARKING METER
CPF	CONCRETE PALING FENCE	PP	POST & RAIL FENCE
CR	CYCLE RACK	PTM	PARKING TICKET MACHINE
CTV	CABLE T.V. MANHOLE	PWF	POST & WIRE FENCE
CUL	CULVERT	RB	RIGHT BANK
DK	DROP KERB	RE	ROAD SIGN
DL	DECK LEVEL	RS	RODDING EYE
DP	DAMP PROOF COURSE	RTW	ROAD SIGN
DR	DRAIN	RWP	RAINWATER PIPE
DWB	DIG. WASTE BIN	SC	STOP COCK
EA	ENVIRONMENT AGENCY	SDP	STAND PIPE
EBC	ELECTRICITY BOX	SK	SOMERSET
ECC	ELECTRIC CABLE FENCE	SL	SOFTT LEVEL
ECP	ELECTRICITY CABLE PIT	SMH	SURFACE WATER MANHOLE
EMH	ELECTRICITY MANHOLE	SMP	SHEET METAL PILING
EP	ELECTRICITY POLE	SP	SIGN POST
ETL	ELECTRICITY TRANSMISSION LINE	STN	STATION
FB	FLOWER BED	SV	SLUICE VALVE
FBR	FOOTBRIDGE	SVP	SIGN VENT PIPE
FH	FIRE HYDRANT MARKER	SWF	SHEEP WIRE FENCE
FL	FLOOR LEVEL	TBM	TEMPORARY BENCH MARK
FP	FENCE POST	TCP	TELEPHONE CALL BOX/POST
FW	FLOOD WATER MANHOLE	TCB	TELECOM CABINET
G	GULLY	TMH	TELECOM MANHOLE
GL	GROUND LEVEL	TL	THRESHOLD LEVEL
GM	GATE POST	TL	TRAFFIC LIGHT
GV	GAS VALVE	TLP	TELEGRAPH POLE
HW	HEAD WALL	TR	TIMBER RUBBING STRIP
IC	INSPECTION CHAMBER	TS	TREE STUMP
IL	INVERT LEVEL	TSR	TUBULAR STEEL RAILINGS
IRF	IRON RAILING FENCE	W	WASTE BIN
IRP	INTERIOR FENCE	WM	WATER METER
JB	JUNCTION BOX	WMF	WIRE MESH FENCE
KIB	KERB INLET GULLY	WP	WOODEN POST & RAIL FENCE
LB	LEFT BANK	WPR	WATER VALVE
LFB	LIFEBOAT	WV	WATER VALVE
		YG	YARD GULLY

(Abbreviations apply to survey data only)

STN	CO-ORDINATES	LEVEL	STN	CO-ORDINATES	LEVEL
NATIONAL GRID.			CONTROL USED:		
			TYPE REFERENCE VALUE(M)		
ALL LEVELS RELATE TO ORDNANCE DATUM NEWLYN.					

Client Arup
4 Pierhead Street
Cardiff CF10 4QP

Usk Land Survey
No.40 ABERGAVENNY ROAD, USK, NP15 1SB
TEL: 01291 673491 MOB: 0787 2560386
EMAIL: jonbarton@usklandsurvey.co.uk

Project **Honddu Forge Survey**



Site **Honddu Forge
Hay Road
Brecon
LD3 7SR**

Surveyed by J.Barton	Date: SEPT 2020
Checked by J.Barton	Date: SEPT 2020
Drawn by J.Barton	Date: SEPT 2020

Drawing No.	Revision
Sheet 2	—

Drawing Scale: 1:200	Job Ref 0992
CAO Filename: 0992.dwg	Plot Scale: 1=1

©2020 Usk Land Survey. All rights Reserved

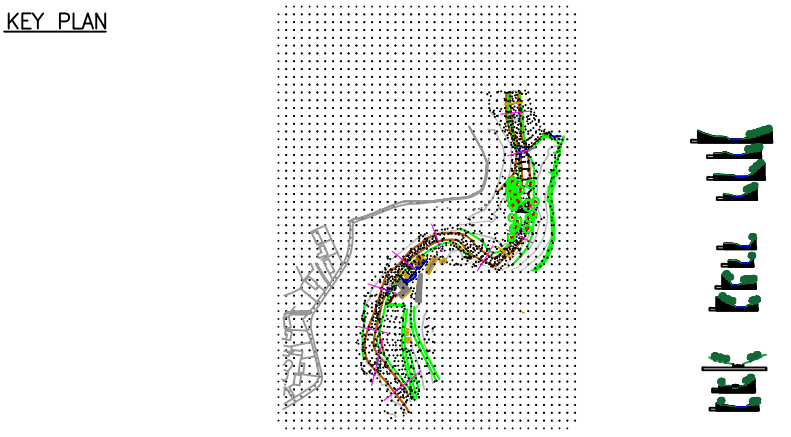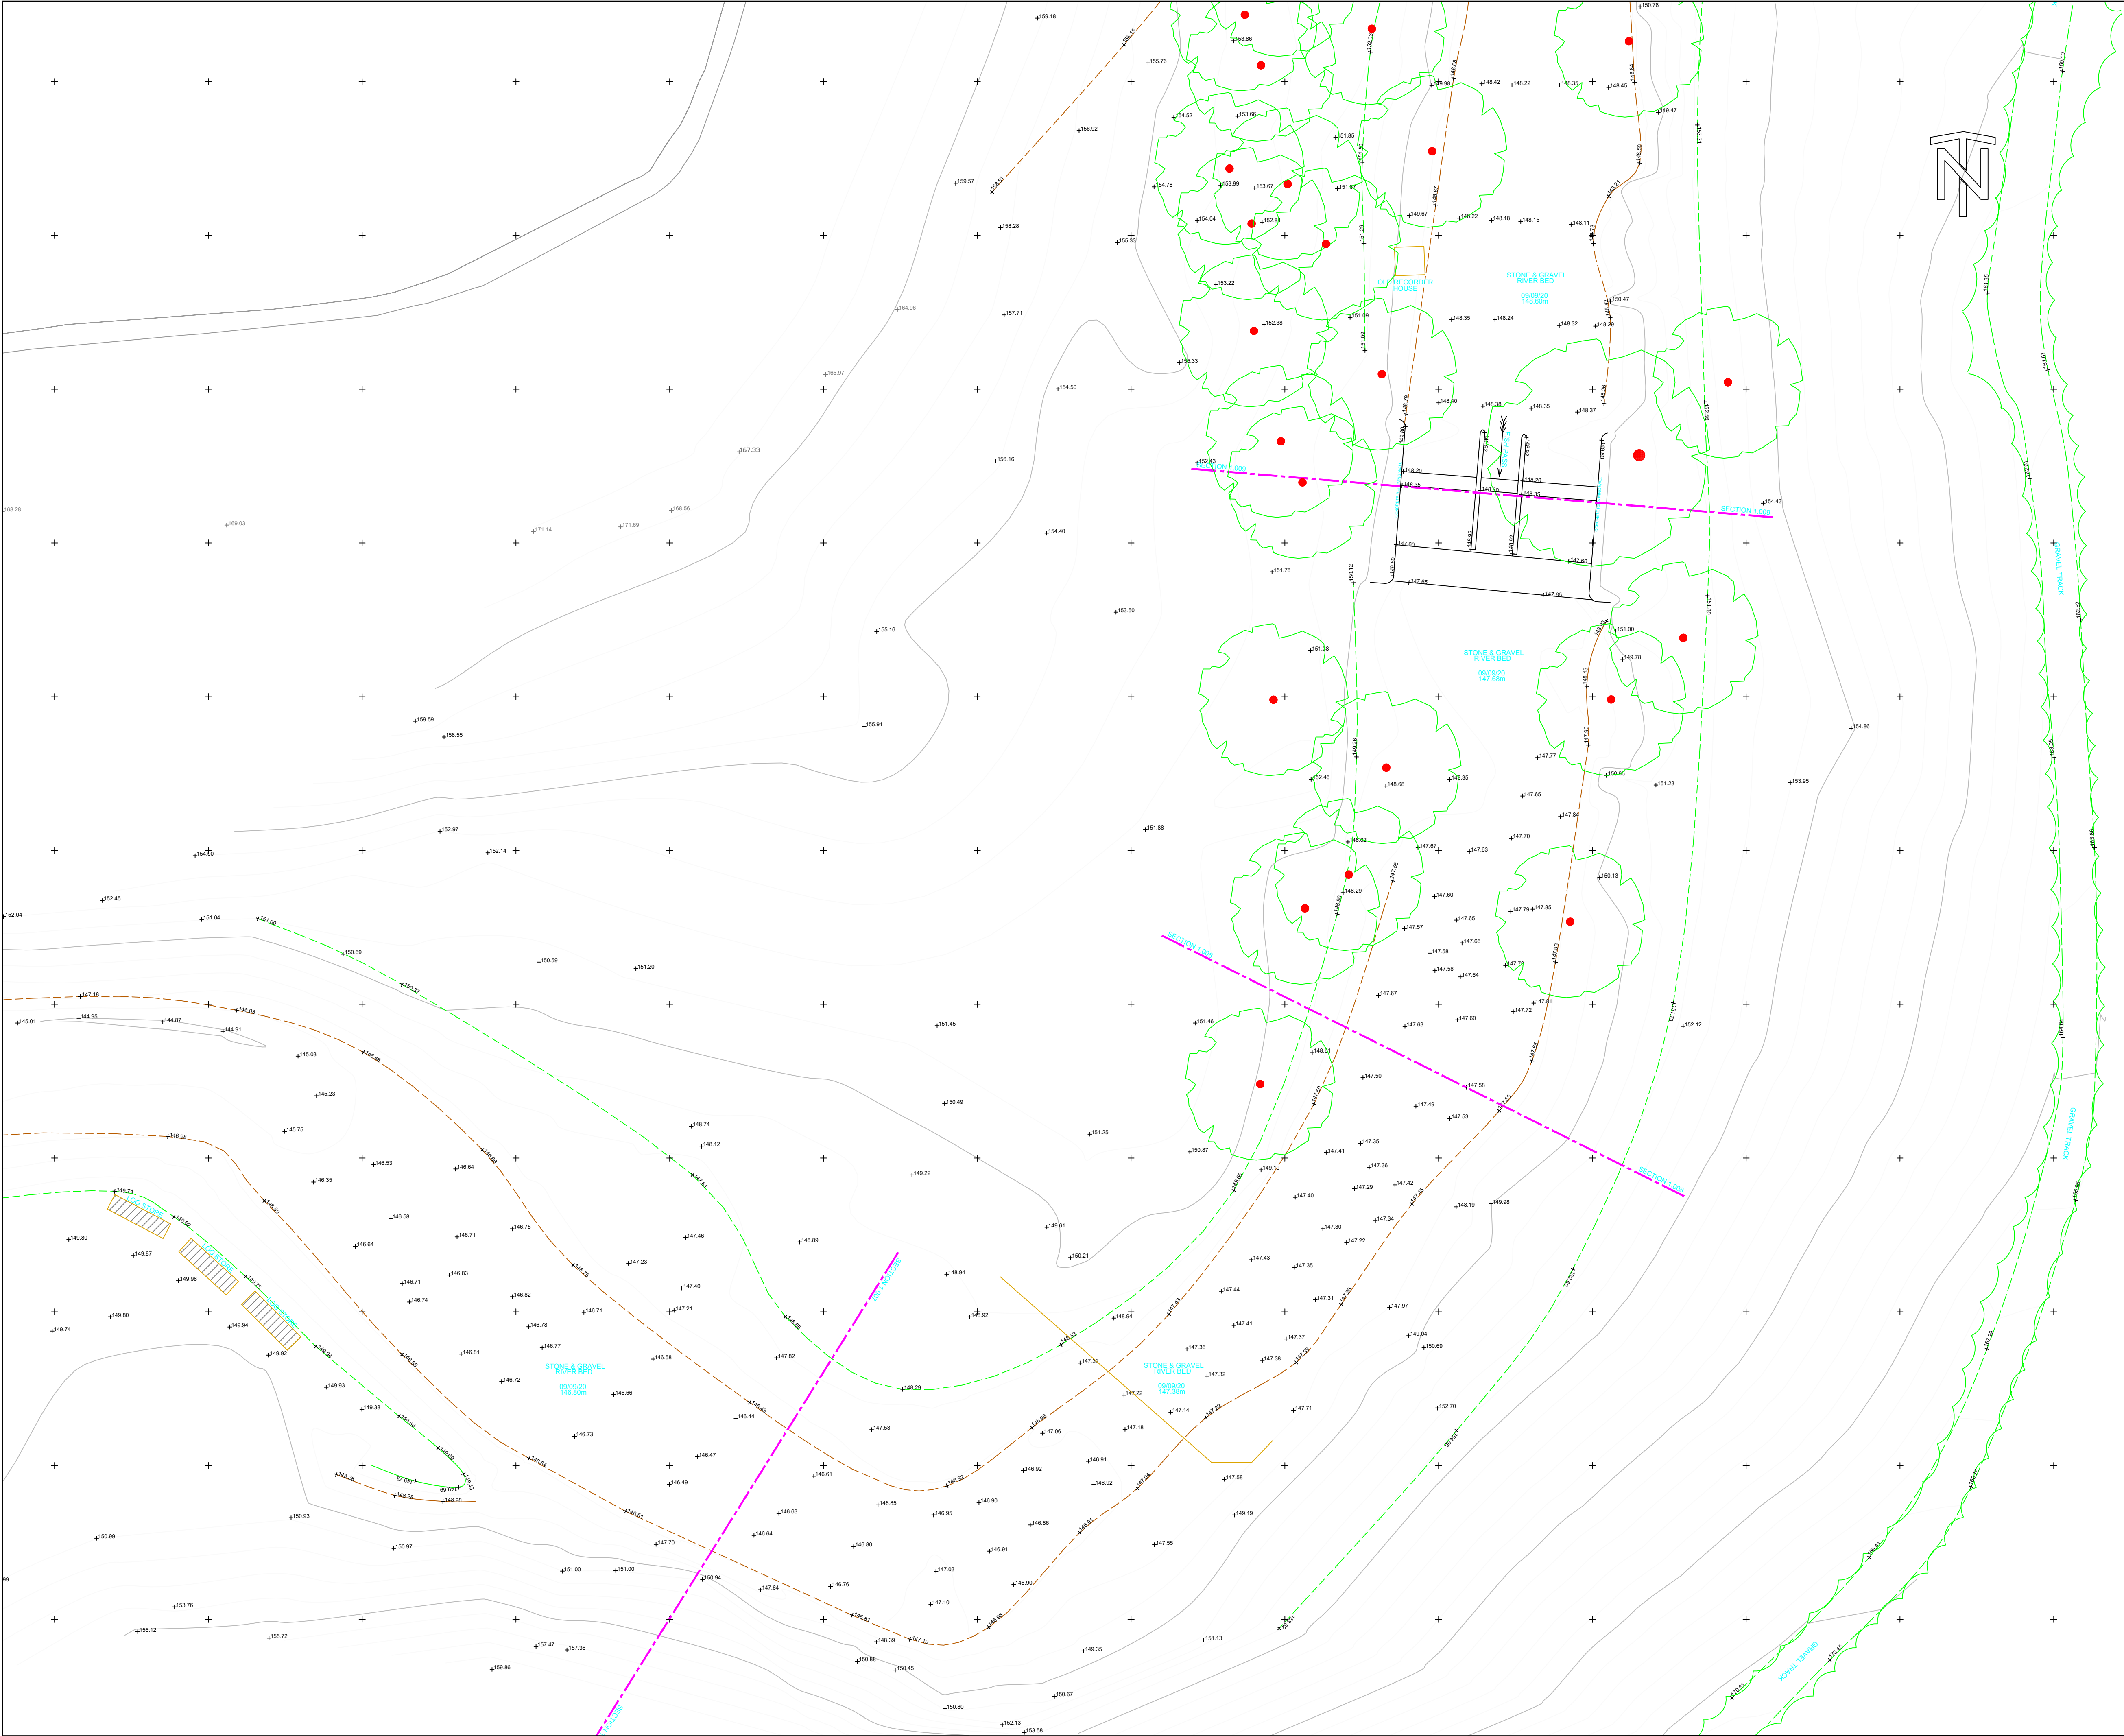

- Notes:
- This drawing is copyright and its use or reproduction without the written permission of Usk Land Survey is prohibited.
 - Due to unavoidable inaccuracies during the reproduction process these drawings should not be scaled. Where dimensions are critical Usk Land Survey should be requested to confirm dimensions based on survey information. Scales appearing at the base of this plan are for indicative purposes only.
 - This plan has been prepared in accordance with B.S. 1192, Part 1 in relation to scale and dimension. Tolerances permitted within the British Standard should be observed.
 - All dimensions and particulars should be checked on site. Any discrepancies should be reported to Usk Land Survey before any work commences.

Revision	By	Checked	Approved	Date	Description
----------	----	---------	----------	------	-------------

SURVEY LEGEND	
AB	AIR BRICK
AV	AIR VALVE
B	BOLLARD
BB	BELUSHIA BEACON
BOY	BOREHOLE
BH	BRICKWORK
BL	BED LEVEL
BRK	BRICKWORK
BS	BUS STOP
BM	BENCH MARK
BW	BARBED WIRE FENCE
BWF	BARBED WIRE FENCE
CBF	CLOSE BOARDED FENCE
CL	COVER LEVEL
CLC	CHAIN LINK FENCE
CONC	CONCRETE
CP	CONCRETE POST
CPH	CHAIN LINK FENCE
CR	CYCLE RACK
CTV	CABLE T.V. MANHOLE
CUL	CULVERT
DK	DRIP KERB
DL	DECK LEVEL
DP	DOWNPIPE
DPC	DAMP PROOF COURSE
DR	DRAIN
DWB	DIG. WASTE BIN
EA	ENVIRONMENT AGENCY
EB	ELECTRICITY BOX
ECF	ELECTRIC CABLE FENCE
ECF	ELECTRICITY CABLE PIT
EMH	ELECTRICITY MANHOLE
EP	ELECTRICITY POLE
ER	EARTHING ROD
ETL	ELECTRICITY TRANSMISSION LINE
FB	FLOWER BED
FBR	FOOTBRIDGE
FH	FIRE HYDRANT
FHM	FIRE HYDRANT MARKER
FL	FLOOR LEVEL
FP	FENCE POST
FWM	FULL WATER MANHOLE
G	GULLY
GL	GROUND LEVEL
GM	GATE POST
GV	GAS VALVE
HW	HEAD WALL
IC	INSPECTION CHAMBER
IL	INVERT LEVEL
IRF	IRON RAILING FENCE
IRF	INTERLOCKED FENCE
JB	JUNCTION BOX
KIO	KERB INLET GULLY
LB	LEFT BANK
LFB	LIFEBOUY
LP	LAMP POST
MB	MOORING BOLLARD
MF	MISCELLANEOUS FENCING
MH	MANHOLE
MKR	MARKER
MP	MOORING PILE
MS	MILE STONE
MRF	METAL RAILING FENCE
NB	NOTICE BOARD
NBA	NATIONAL RIVERS AUTHORITY
OHC	OVERHEAD CABLE
OS	ORDNANCE SURVEY
OSR	OPEN STEEL RAILINGS
P	P
PB	PILLAR BOX
PM	PARKING METER
PO	POST
PRF	POST & RAIL FENCE
PTM	PARKING TICKET MACHINE
PWF	POST & WIRE FENCE
RB	RIGHT BANK
RE	RODDING EYE
RS	ROAD SIGN
RTW	RETAINING WALL
RWP	RAINWATER PIPE
SC	STOP COCK
SDP	STAND PIPE
SK	SOMERSET
SL	SOFTTT LEVEL
SMH	SURFACE WATER MANHOLE
SMP	SHEET METAL PILING
SP	SIGN POST
STN	STATION
SV	SLUCE VALVE
SWP	SOIL VENT PIPE
SWF	SHEEP WIRE FENCE
TBM	TEMPORARY BENCH MARK
TBR/TCR	TELEPHONE CALL BOX/POST
TC	TELECOM CABINET
TMH	TELECOM MANHOLE
TL	THRESHOLD LEVEL
TL	TRAFFIC LIGHT
TLP	TELEGRAPH POLE
TRB	TIMBER RUBBER STRIP
TS	TREE STUMP
TSR	TUBULAR STEEL RAILINGS
VP	VENT PIPE
WB	WASTE BIN
WL	WATER LEVEL/WATER LINE
WM	WATER METER
WMF	WIRE MESH FENCE
WP	WOODEN POST & RAIL FENCE
WVR	WATER VALVE
WV	WATER VALVE
YG	YARD GULLY

STN	CO-ORDINATES	LEVEL	STN	CO-ORDINATES	LEVEL
NATIONAL GRID.		CONTROL USED:			
		TYPE		REFERENCE	VALUE(M)
ALL LEVELS RELATE TO ORDNANCE DATUM NEWLYN.					

Client Arup
4 Pierhead Street
Cardiff CF10 4QP

Usk Land Survey
No.40 ABERGAVENNY ROAD, USK, NP15 1SB
TEL: 01291 673491 MOB: 0787 2560386
EMAIL: jonbarton@usklandsurvey.co.uk

Project **Honddu Forge Survey**

Site **Honddu Forge
Hay Road
Brecon
LD3 7SR**




Surveyed by J.Barton Date: SEPT 2020
Checked by J.Barton Date: SEPT 2020
Drawn by J.Barton Date: SEPT 2020

Drawing No. **Sheet 3** Revision **—**


Drawing Scale: 1:200 Job Ref 0992

CAO Filename: 0992.dwg Plot Scale: 1=1

©2020 Usk Land Survey. All rights Reserved

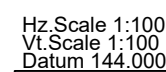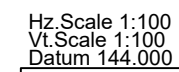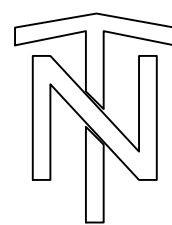

KEY PLAN

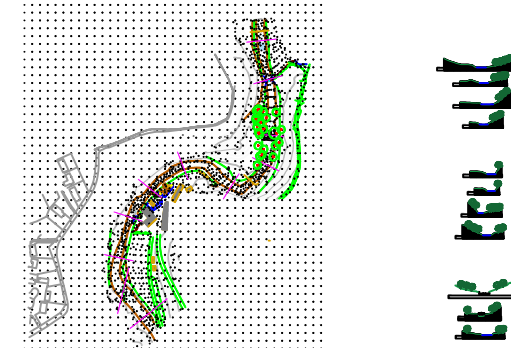

Notes:

1. This drawing is copyright and its use or reproduction without the written permission of Usk Land Survey is prohibited
2. Due to unavoidable inaccuracies during the reproduction process these drawings should not be scaled. Where dimensions are critical Usk Land Survey should be requested to confirm dimensions based on survey information. Scales appearing at the base of this plan are for indicative purposes only.
3. This plan has been prepared in accordance with B.S. 1192, Part 1 in relation to scale and dimension. Tolerances permitted within the British Standards should be observed.
4. All dimensions and particulars should be checked on site. Any discrepancies should be reported to Usk Land Survey before any work commences.

Revision	By	Checked	Approved	Date	Description
----------	----	---------	----------	------	-------------

SURVEY LEGEND

[illegible]

(Abbreviations apply to survey data only)

STN	CO-ORDINATES	LEVEL	STN	CO-ORDINATES	LEVEL
-----	--------------	-------	-----	--------------	-------

NATIONAL GRID.	CONTROL USED:		
	TYPE	REFERENCE	VALUE(M)
ALL LEVELS RELATE TO ORDNANCE DATUM NEWLYN.			

Client

Arup
4 Pierhead Street
Cardiff CF10 4QP



No.40 ABERGAVENNY ROAD, USK, NP15 1SB
TEL: 01291 673491 MOB: 0787 2560386
EMAIL jonbarton@uskslandsurvey.co.uk

Project

Honddu Forge
Survey

Site

Honddu Forge
Hay Road
Brecon
LD3 7SR

Surveyed by J.Barton

Date: SEPT 2020

Checked by J.Barton

Date: SEPT 2020

Drawn by J.Barton

Date: SEPT 2020

Drawing No.

Revision

Sheet 5

Drawing Scale: 1:200

Job Ref 0992



CAD Filename: 0992.dwg

Job Ref 0992

CAD Filename: 0992.dwg

Plot Scale: 1=1

©2020 Usk Land Survey. All rights Reserved

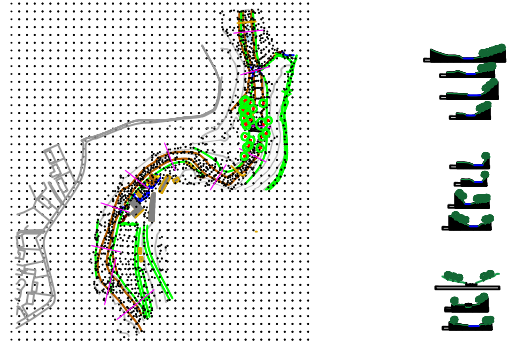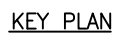

Notes:

1. This drawing is copyright and its use or reproduction without the written permission of Usk Land Survey is prohibited
2. Due to unavoidable inaccuracies during the reproduction process these drawings should not be scaled. Where dimensions are critical Usk Land Survey should be requested to confirm dimensions based on survey information. Scales appearing at the base of this plan are for indicative purposes only.
3. This plan has been prepared in accordance with B.S. 1192, Part 1 in relation to scale and dimension. Tolerances permitted within the British Standard should be observed.
4. All dimensions and particulars should be checked on site. Any discrepancies should be reported to Usk Land Survey before any work commences.

Revision	By	Checked	Approved	Date	Description
----------	----	---------	----------	------	-------------

SURVEY LEGEND

[illegible]

(Abbreviations apply to survey data only)

STN	CO-ORDINATES	LEVEL	STN	CO-ORDINATES	LEVEL
NATIONAL GRID.			CONTROL USED:		
			TYPE REFERENCE		VALUE(M)
ALL LEVELS RELATE TO ORDNANCE DATUM NEWLYN.					

Client

Arui

4 Pierhead Street
Cardiff CF10 4QP



No.40 ABERGAVENNY ROAD, USK, NP15 1SB
TEL: 01291 673491 MOB: 0787 2560386
EMAIL jonbarton@usklandsurvey.co.uk

Project

Honddu Forge Survey

Site

Honddu Forge
Hay Road
Brecon
LD3 7SR

Surveyed by J.Barton

Date: SEPT 2020

Checked by J.Barton

Date: SEPT 2020

Drawn by J.Barton

Date: SEPT 2020

Drawing No.

Revision

Sheet 6


Drawing Scale: 1:200

Job Ref 0992



CAD Filename: 0992.dwg

Plot Scale: 1 = 1

©2020 Usk Land Survey. All rights Reserved

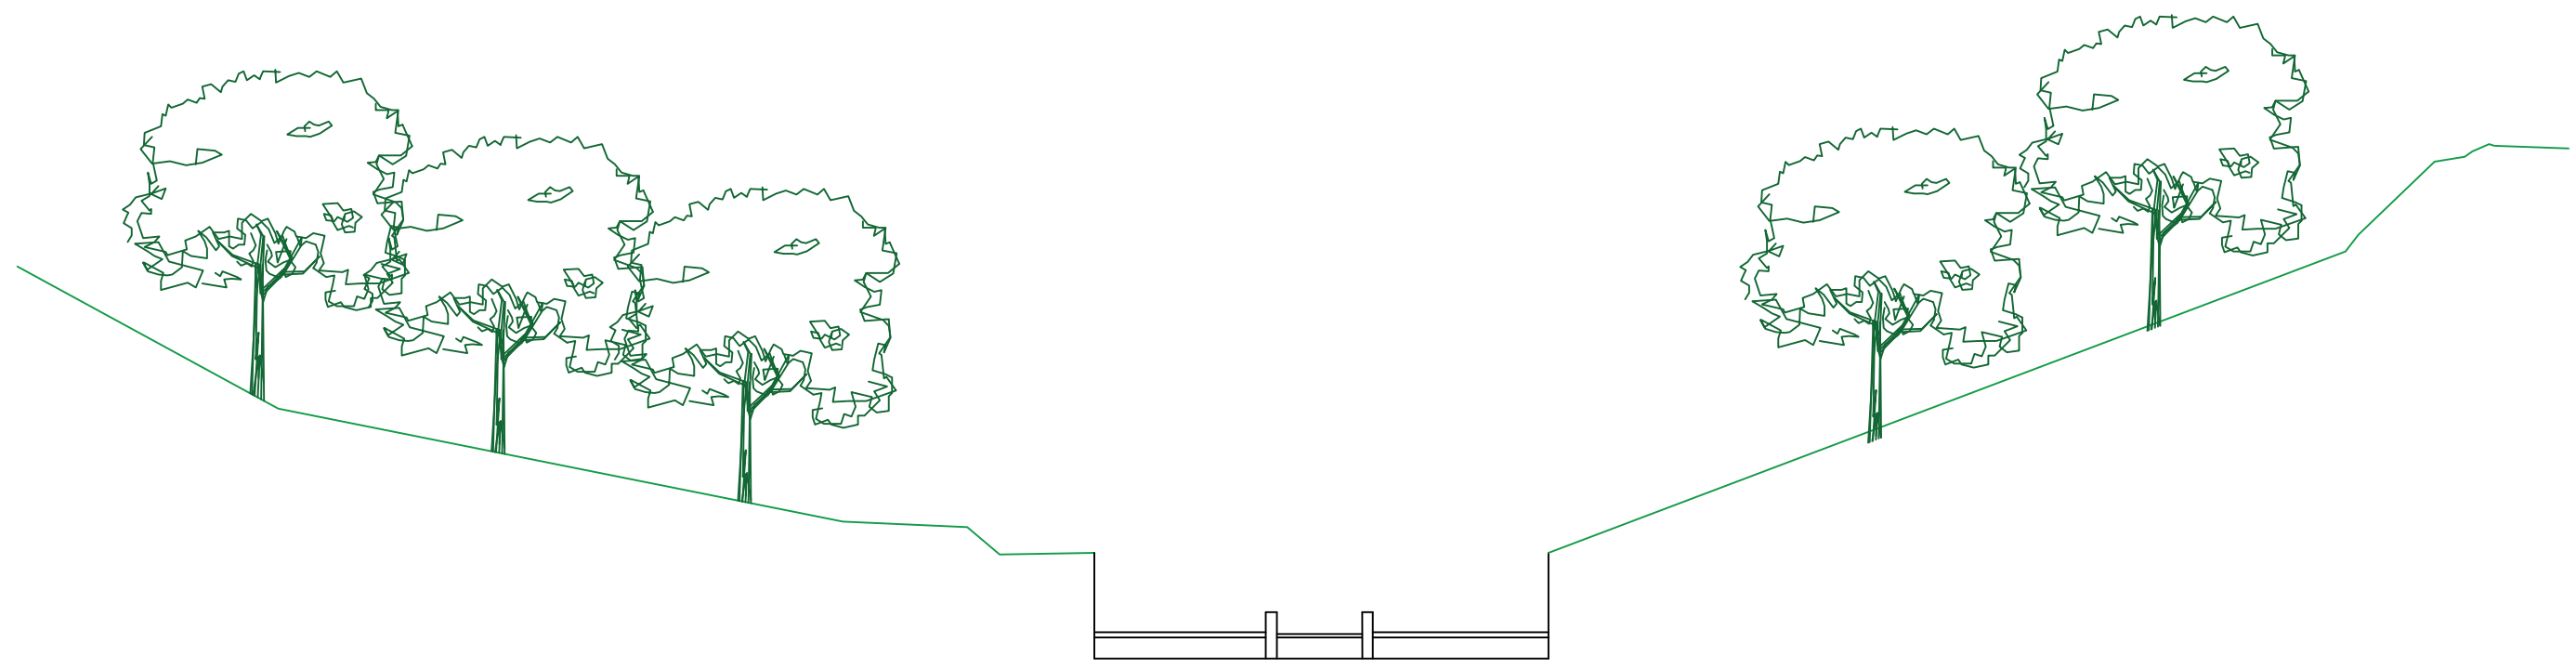

Section 1.010

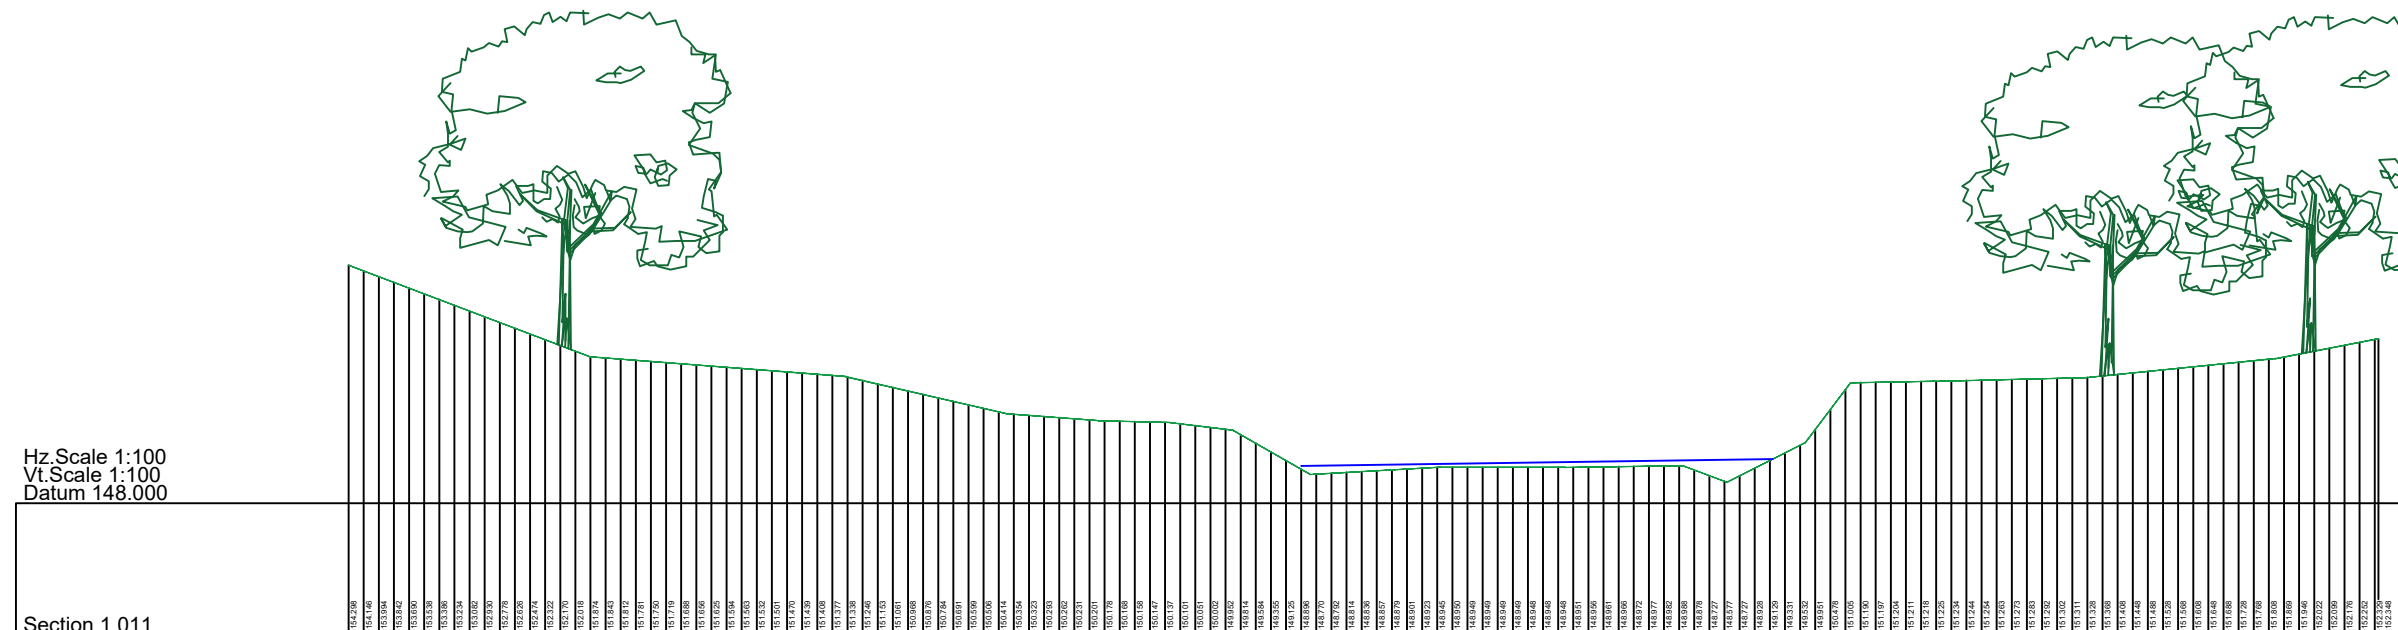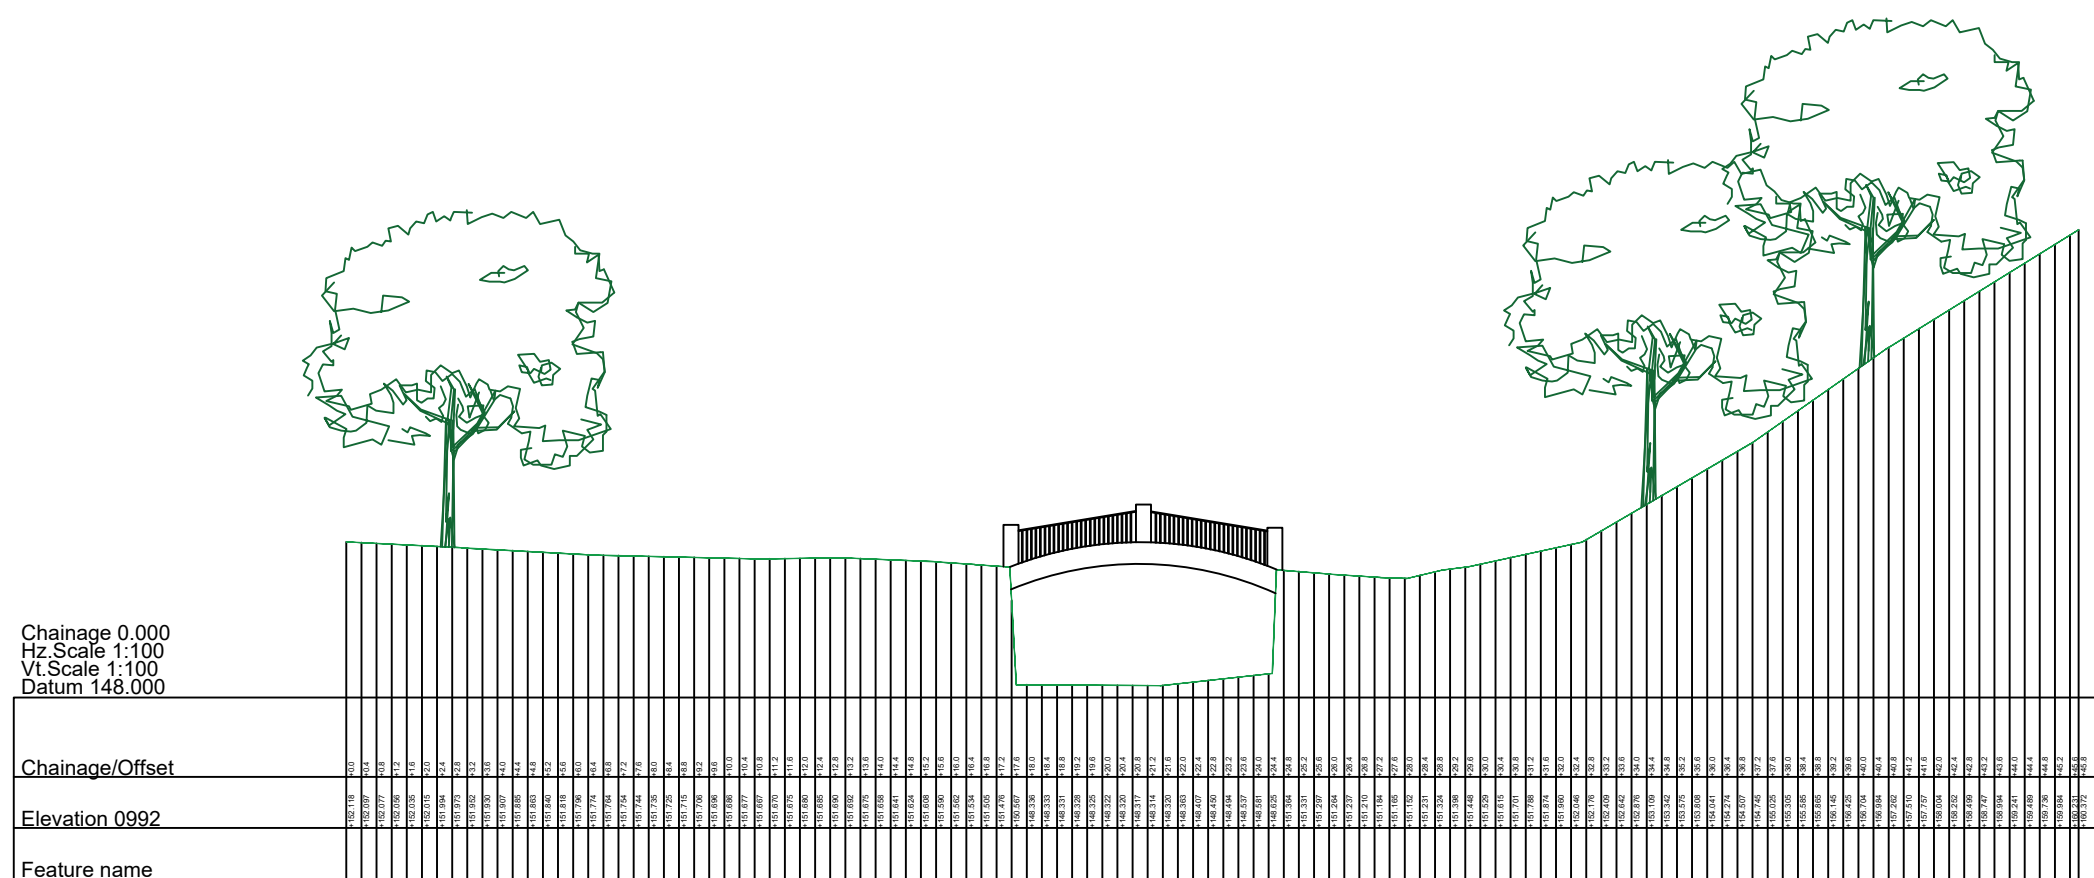

1. This drawing is copyright and its use or reproduction without the written permission of Usk Land Survey is prohibited
2. Due to unavoidable inaccuracies during the reproduction process these drawings should not be scaled. Where dimensions are critical Usk Land Survey should be requested to confirm dimensions based on survey information. Scales appearing at the base of this plan are for indicative purposes only.
3. This plan has been prepared in accordance with B.S. 1192, Part 1 in relation to scale and dimension. Tolerances permitted within the British Standard should be observed.
4. All dimensions and particulars should be checked on site. Any discrepancies should be reported to Usk Land Survey before any work commences.

[illegible]

STN	CO-ORDINATES	LEVEL	STN	CO-ORDINATES	LEVEL
NATIONAL GRID.			CONTROL USED:		
			TYPE REFERENCE		VALUE(M)
ALL LEVELS RELATE TO ORDNANCE DATUM NEWLYN.					

Client
Arup
4 Pierhead Street
Cardiff CF10 4QP



Project Honddu Forge Survey

Site
Honddu Forge
Hay Road
Brecon
LD3 7SR

Surveyed by J.Barton	Date: SEPT 2020
Checked by J.Barton	Date: SEPT 2020
Drawn by J.Barton	Date: SEPT 2020

Drawing No.	Revision
-------------	----------

Sheet 7

Drawing Scale: 1:200

CAD Filename: 0992.dwg Plot Scale: 1=1

©2020 Usk Land Survey. All rights Reserved