

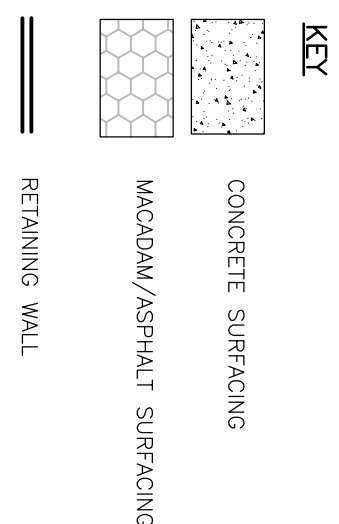


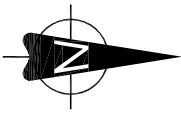

8m WIDE LANDSCAPING STRIP TO BE
TOPSOILED WITH MATERIAL STRIPPED
FROM SITE AND SEEDED.REFER TO
DRAWING NO CS/071529/P/3001.

NEW HILD ACCESS GALE, MACADAM ENTRANCE
POINT AND 10m LENGTH OF HARDCORE TRACK A
PART OF ACCOMMODATION WORKS. SEE DRAWING
No CS/071529/P/301 FOR TYPICAL ELEVATION.

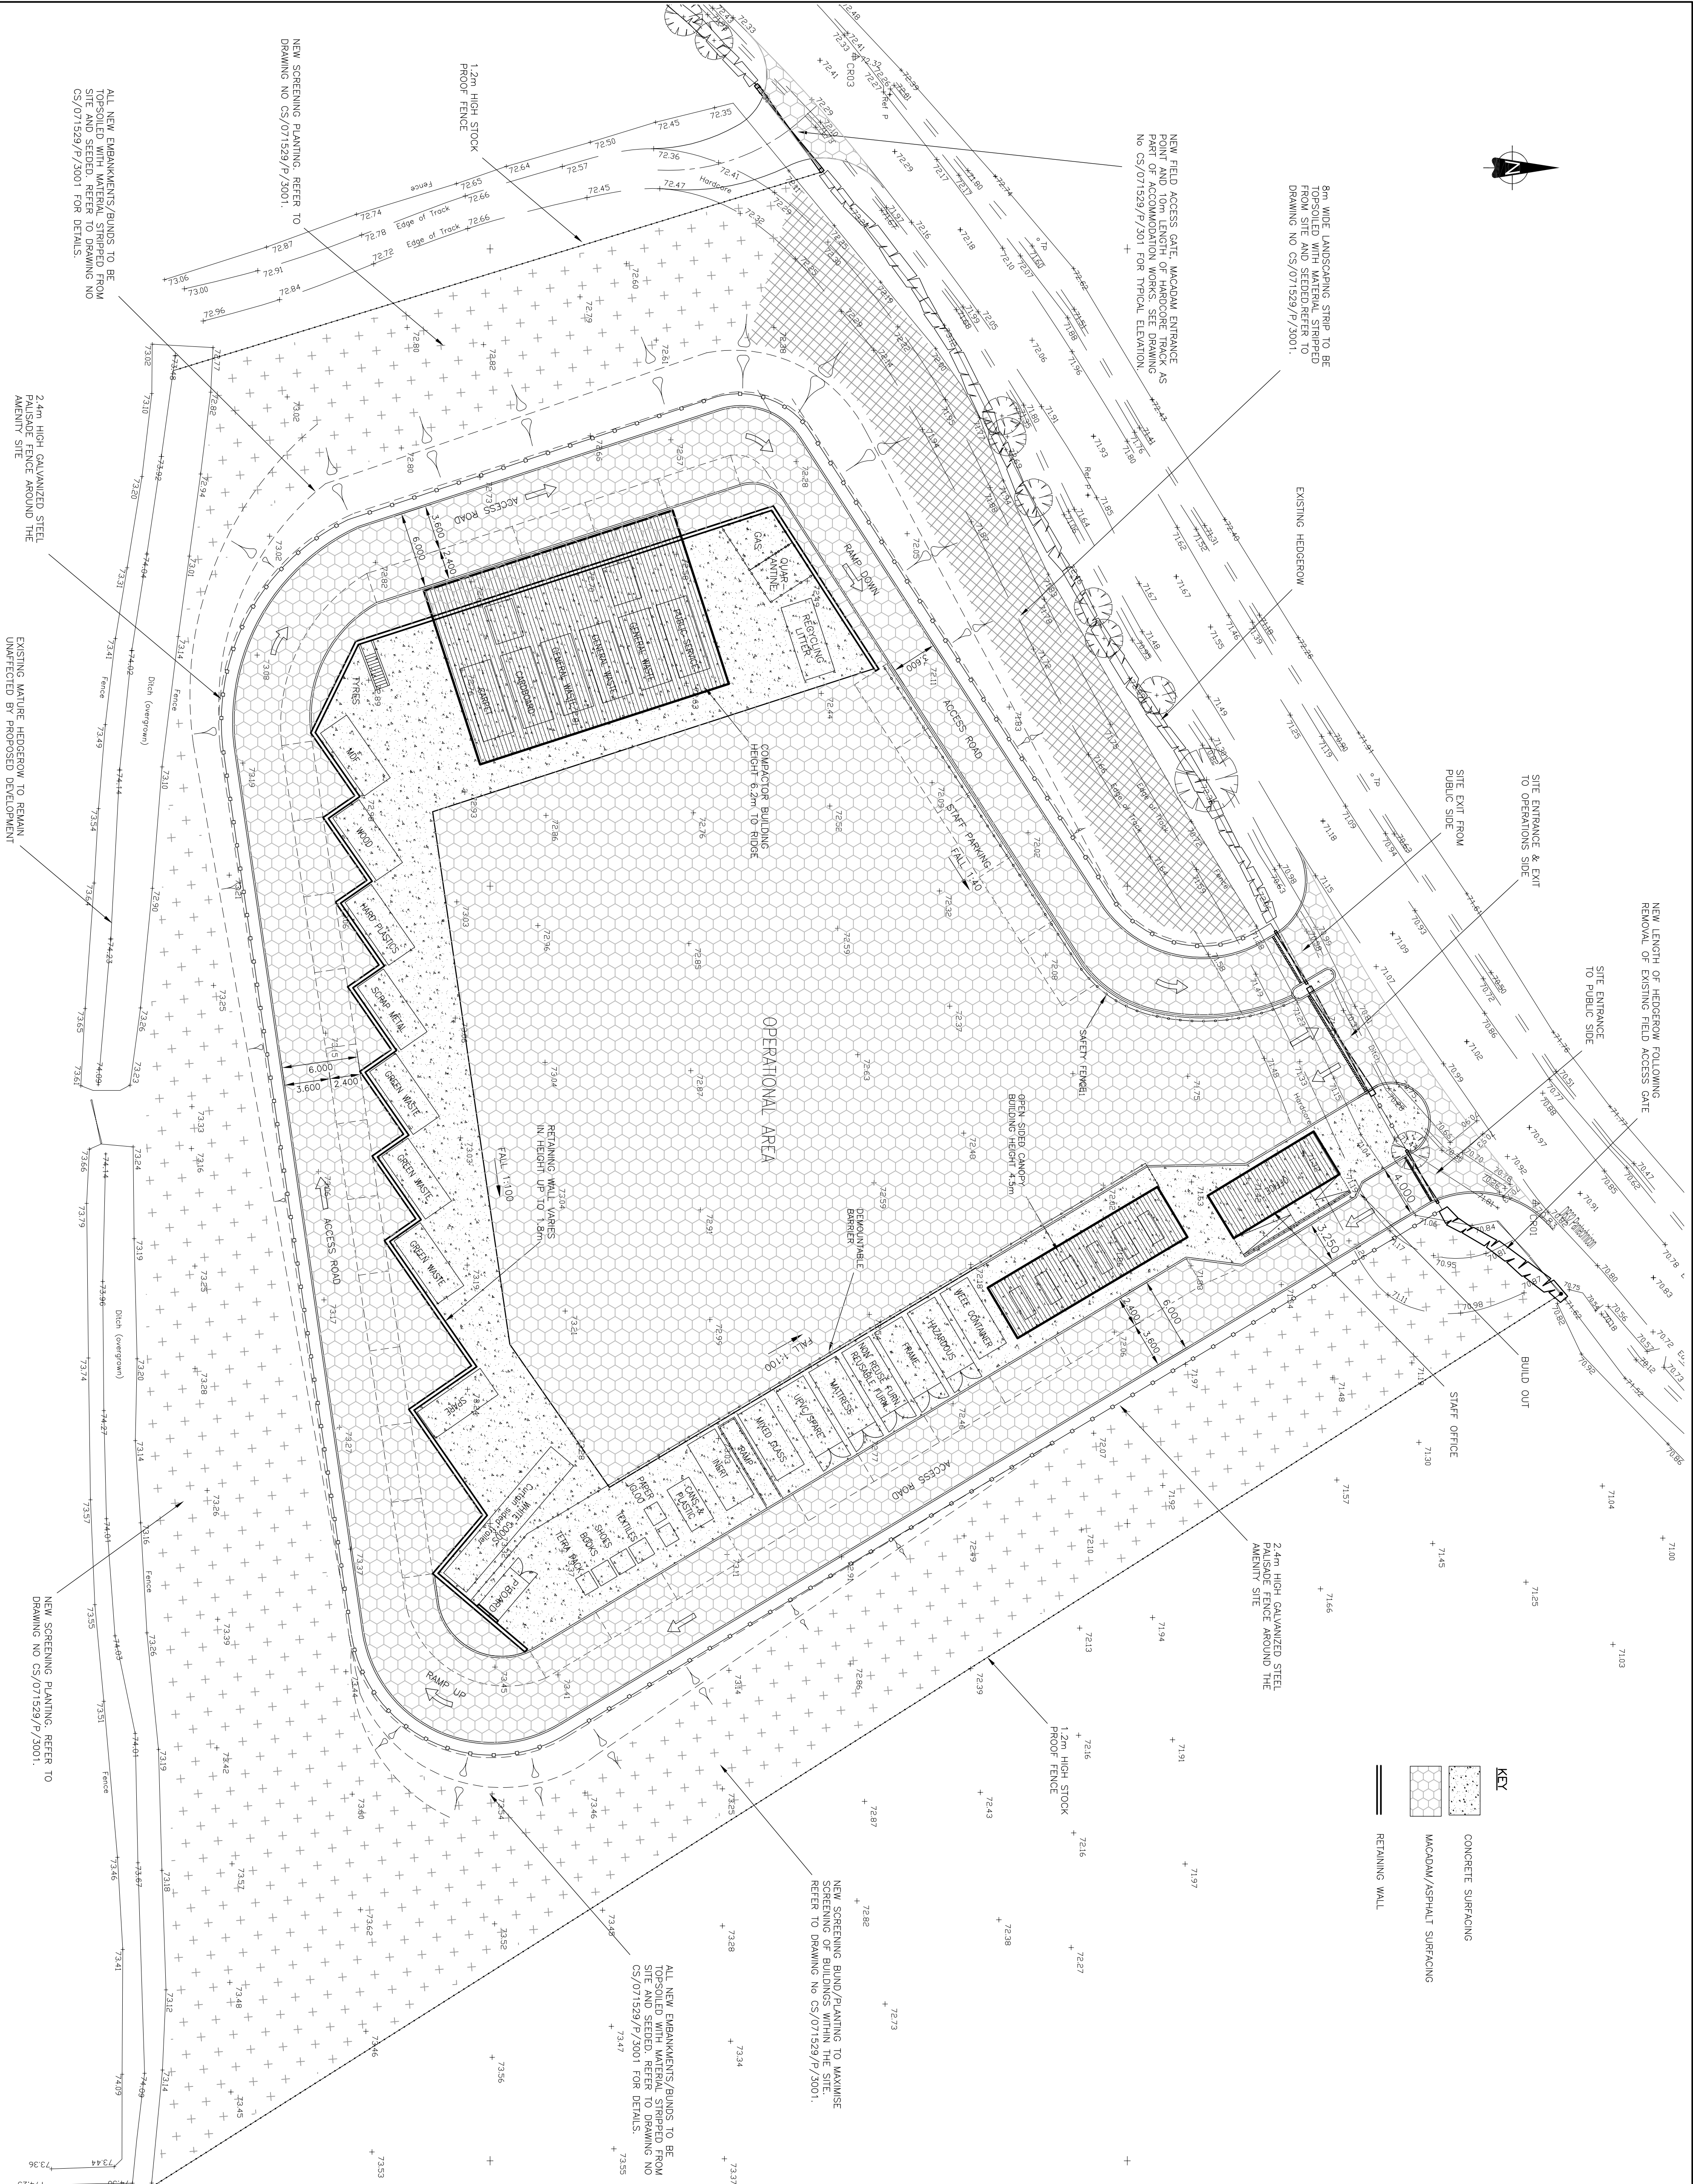

NEW SCREENING BUND/PLANTING TO MAXIMISE SCREENING OF BUILDINGS WITHIN THE SITE.
REFER TO DRAWING No CS/071529/P/3001.

ALL NEW EMBANKMENTS/BUNDS TO BE TOPSOILED WITH MATERIAL STRIPPED FROM SITE AND SEEDED. REFER TO DRAWING NO. CS/071529/P/3001 FOR DETAILS.

[illegible]

CRANE CROSS CIVIC AMENITY
AND RECYCLING CENTRE
SAUNDERSFOOT
PEMBROKESHIRE

GENERAL ARRANGEMENT OF AMENITY SITE

PLANNING

CAPITA
Property and Infrastructure

St Davids House, Pascal Close, St Mellons, Cardiff, CF3 0LW
T: 02920 803500 w: www.capita.co.uk/infrastructure
Capita Property and Infrastructure Ltd.

DRAWN	DATE	SCALE
LR	27/02/2014	1:250@A1
CHECKED	DATE	PROJECT NO.
AGB	25/03/2014	CS/07/1529
DRG. NO.	REVISION	
CS/07/1529/P/105	REF.	