


TIMET UK Limited  
 P.O. BOX 57, WAUNARLWYDD, SWANSEA. SA1 1XD.  
 WTDE 20182


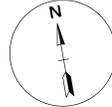


**DO NOT SCALE**

**SAFETY, HEALTH AND ENVIRONMENTAL INFORMATION**  
 IN ADDITION TO THE HAZARDS / RISKS NORMALLY ASSOCIATED WITH THE TYPES OF WORK DETAILED ON THIS DRAWING, NOTE THE FOLLOWING SIGNIFICANT RESIDUAL RISKS:

- CONSTRUCTION
  - 1. RISK OF UNIDENTIFIED SERVICES BEING PRESENT IN THE WORKS AREA.
  - 2. PROXIMITY OF EXISTING SERVICES
  - 3. EXCAVATIONS WILL REQUIRE TRENCH SUPPORTS
  - MAINTENANCE / CLEANING
  - 4. MAINTENANCE TO UNDERGROUND DRAINAGE WILL REQUIRE CONFINED SPACE ENTRY.
  - USE
  - NONE
  - DECOMMISSIONING / DEMOLITION
  - 5. PROXIMITY OF EXISTING SERVICES
- IT IS ASSUMED THAT ALL WORKS WILL BE CARRIED OUT BY A COMPETENT CONTRACTOR WORKING, WHERE APPROPRIATE, TO AN APPROVED METHOD STATEMENT

| DRAWING REFERENCES |               |
|--------------------|---------------|
| NUMBER             | TITLE         |
| HCE-1448-011       | GENERAL NOTES |

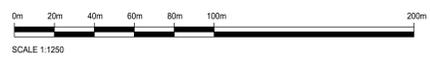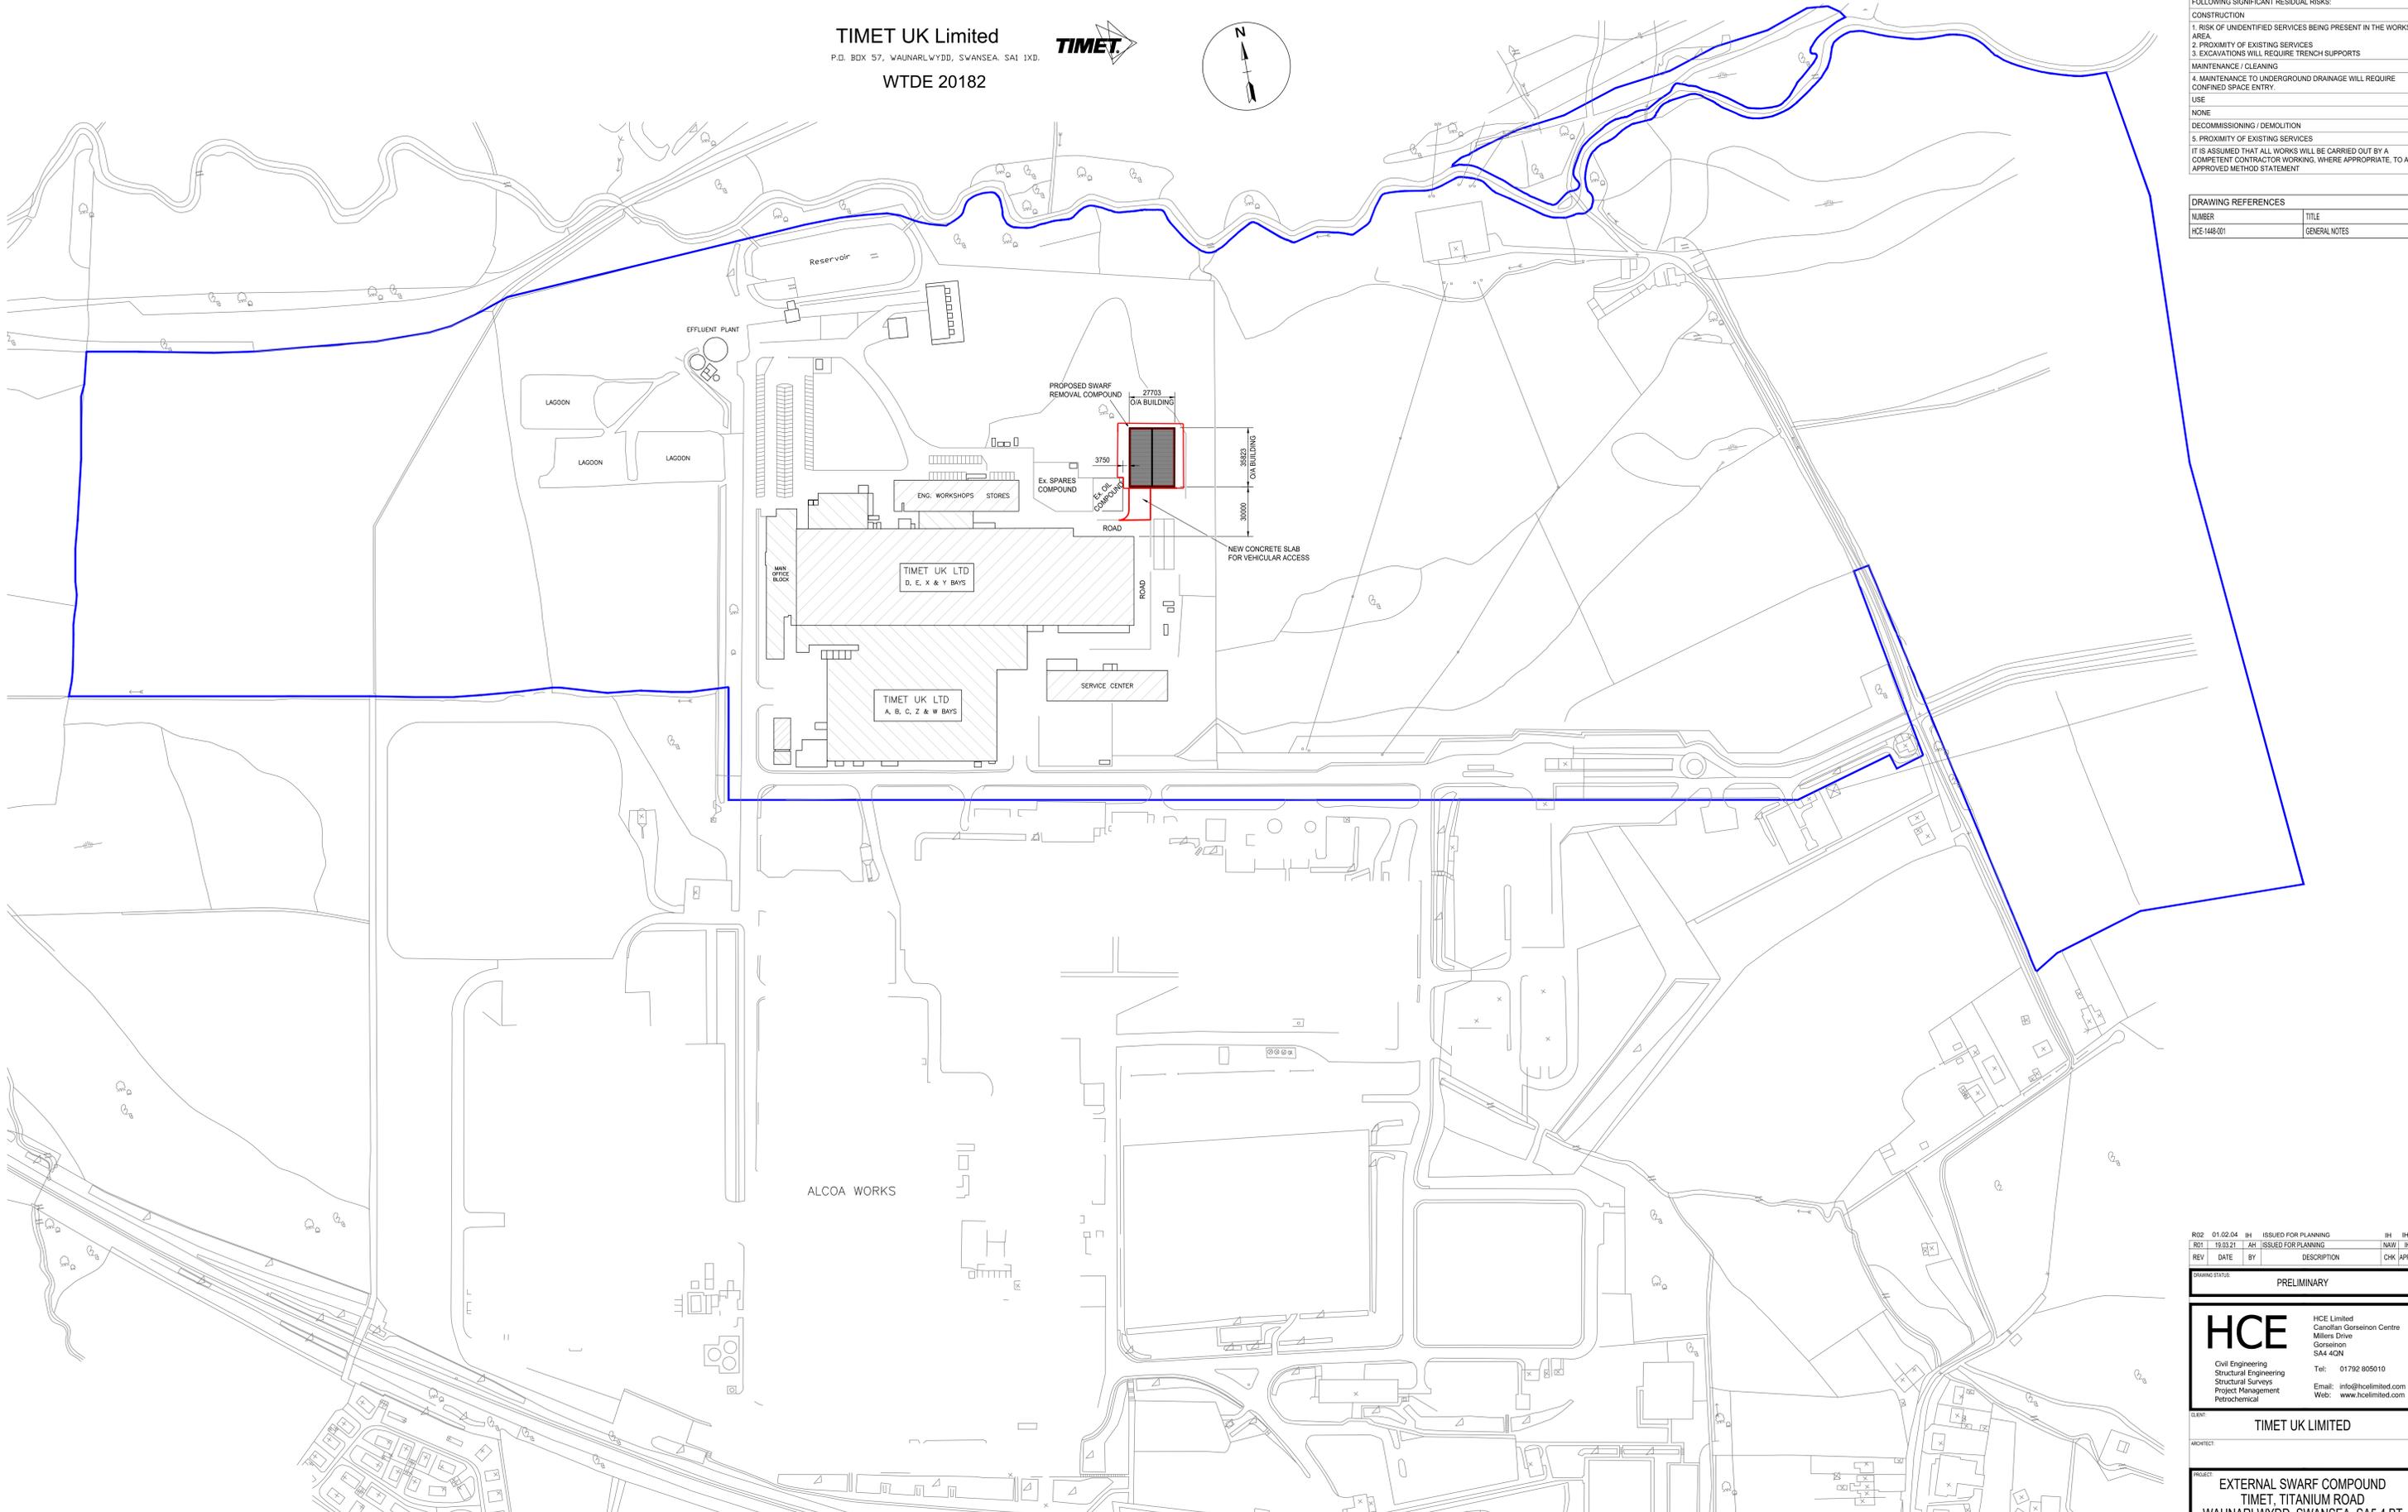

LOCATION PLAN

| REV | DATE     | BY | DESCRIPTION         | CHK | APPD |
|-----|----------|----|---------------------|-----|------|
| R02 | 01.02.24 | BH | ISSUED FOR PLANNING | BH  | BH   |
| R01 | 15.03.21 | AH | ISSUED FOR PLANNING | NWJ | BH   |

DRAWING STATUS: PRELIMINARY

**HCE**  
 Civil Engineering  
 Structural Engineering  
 Structural Surveys  
 Project Management  
 Petrochemical

HCE Limited  
 Canolfan Gorseion Centre  
 Millers Drive  
 Gorseion  
 SA4 4QN  
 Tel: 01792 805010  
 Email: info@hcelimited.com  
 Web: www.hcelimited.com

CLIENT: TIMET UK LIMITED

ARCHITECT:

PROJECT: EXTERNAL SWARF COMPOUND  
 TIMET, TITANIUM ROAD  
 WAUNARLWYDD, SWANSEA, SA5 4 BT

TITLE: SITE LOCATION PLAN

| SCALE @ A1 | DRAWN | CHECKED | DESIGNED | APPROVED |
|------------|-------|---------|----------|----------|
| 1:1250     | NWJ   | NWJ     | AH       | BH       |

| PROJECT No   | DRAWING No | REV |
|--------------|------------|-----|
| HCE-1448-011 | 011        | R02 |