
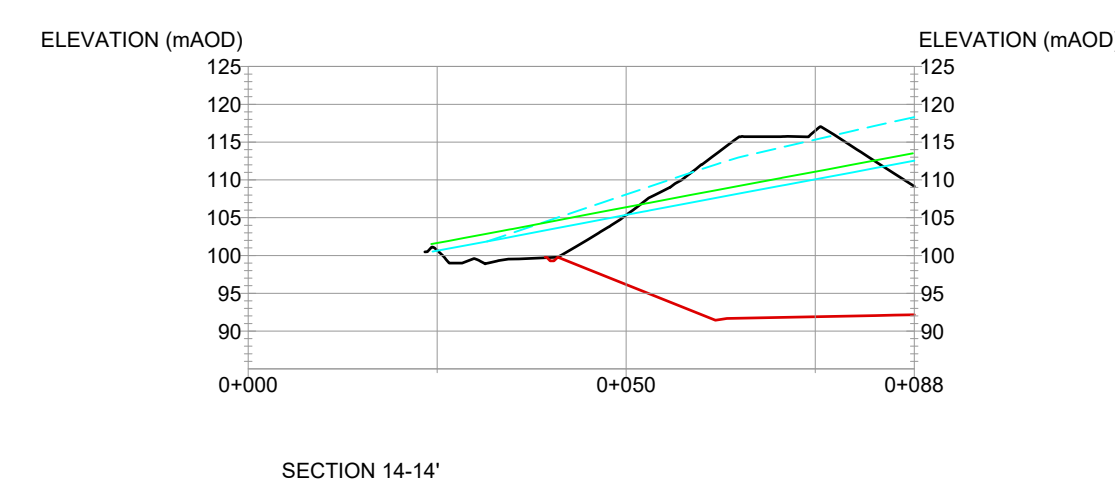
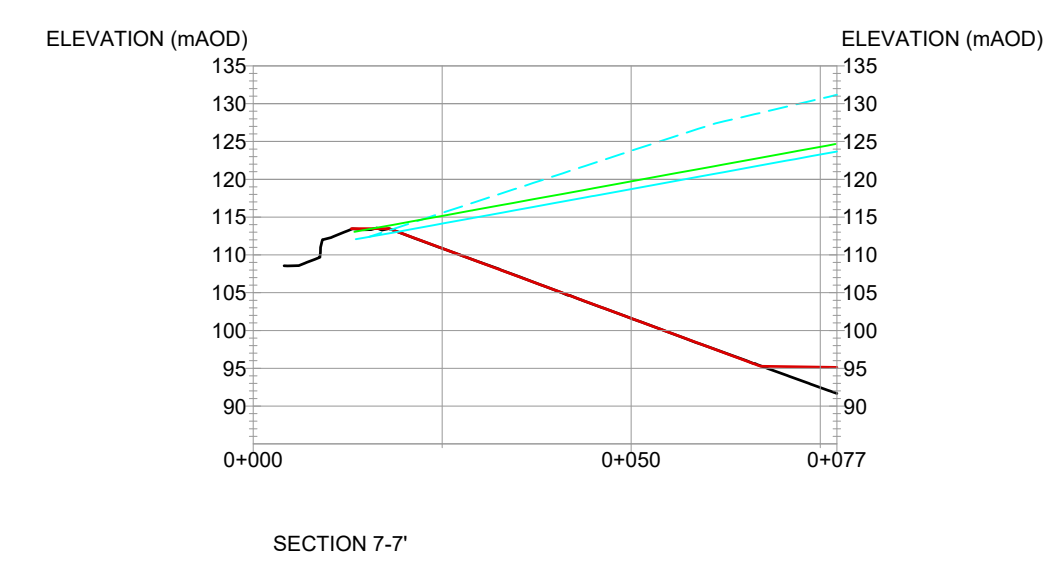
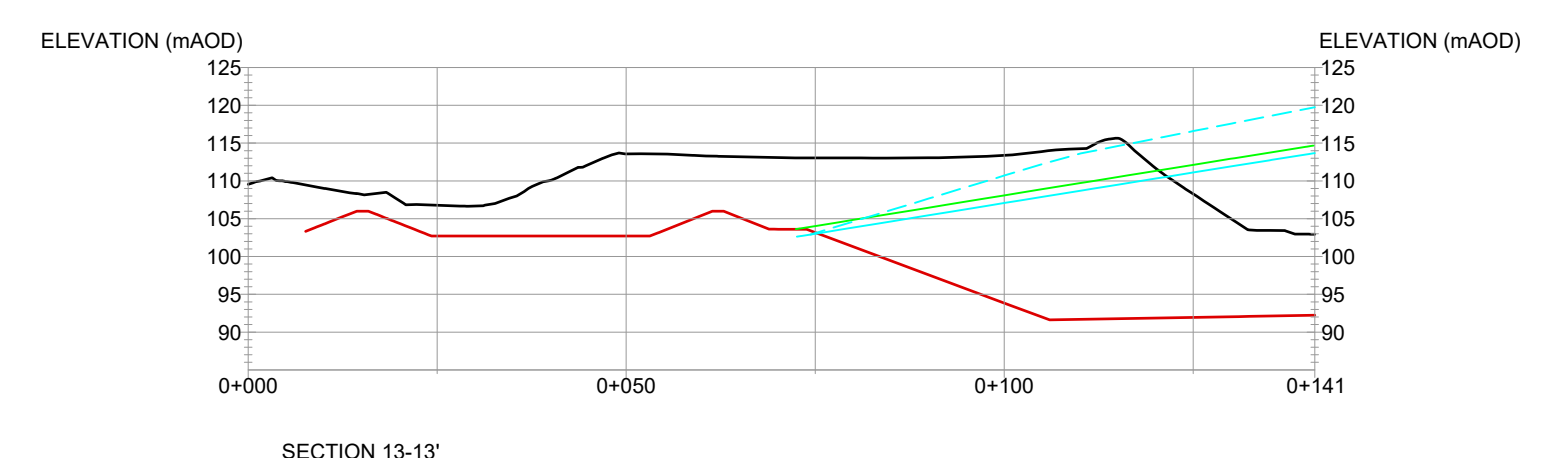
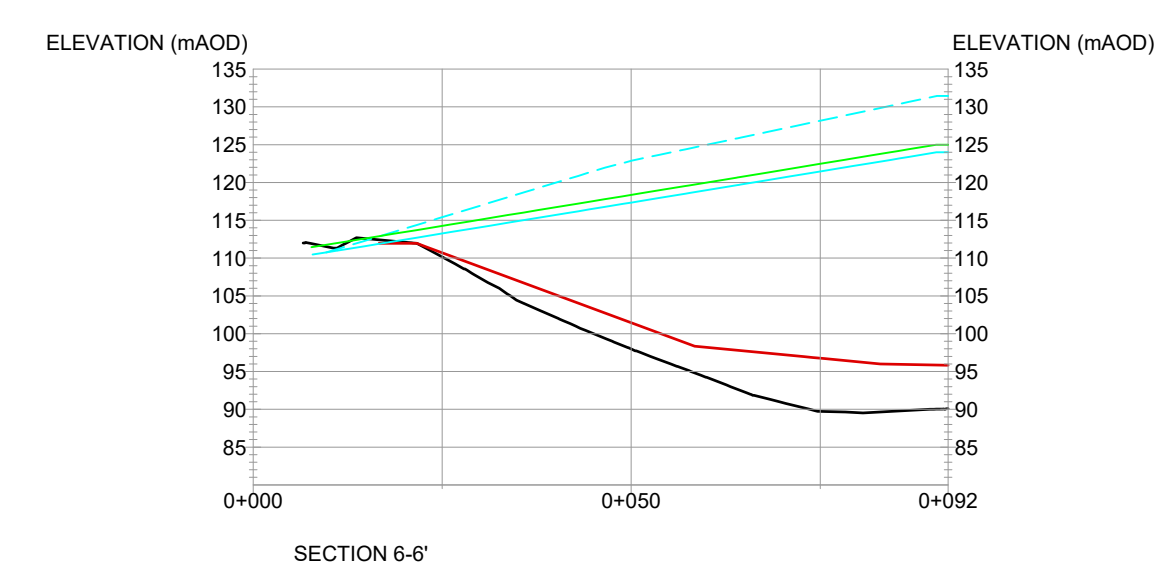
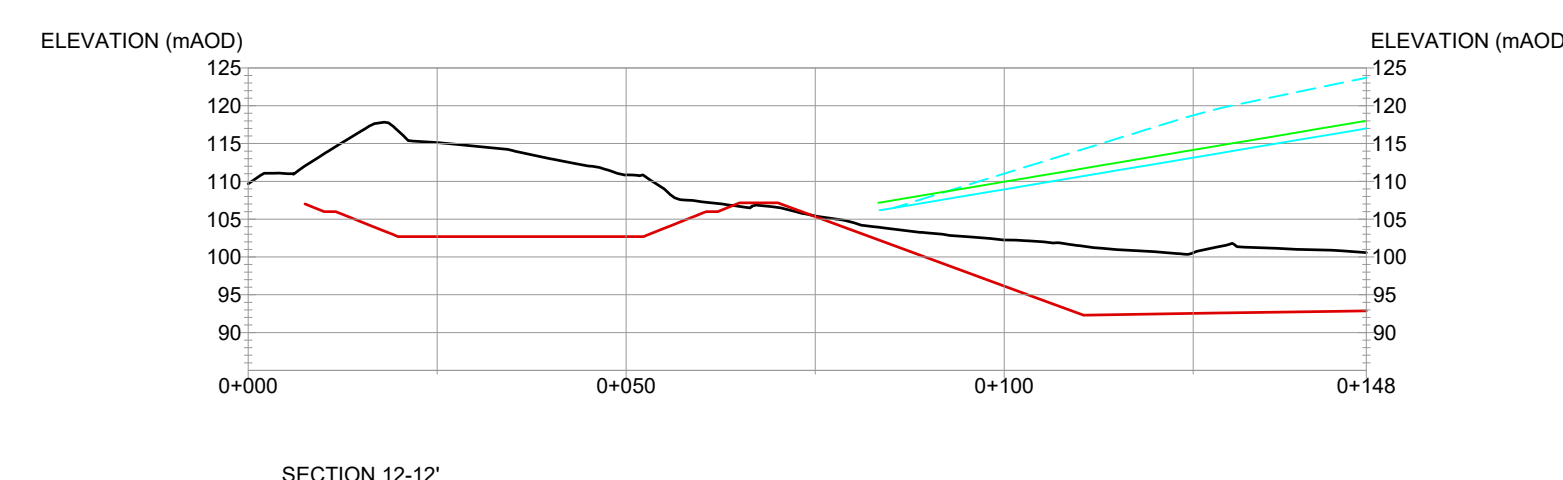
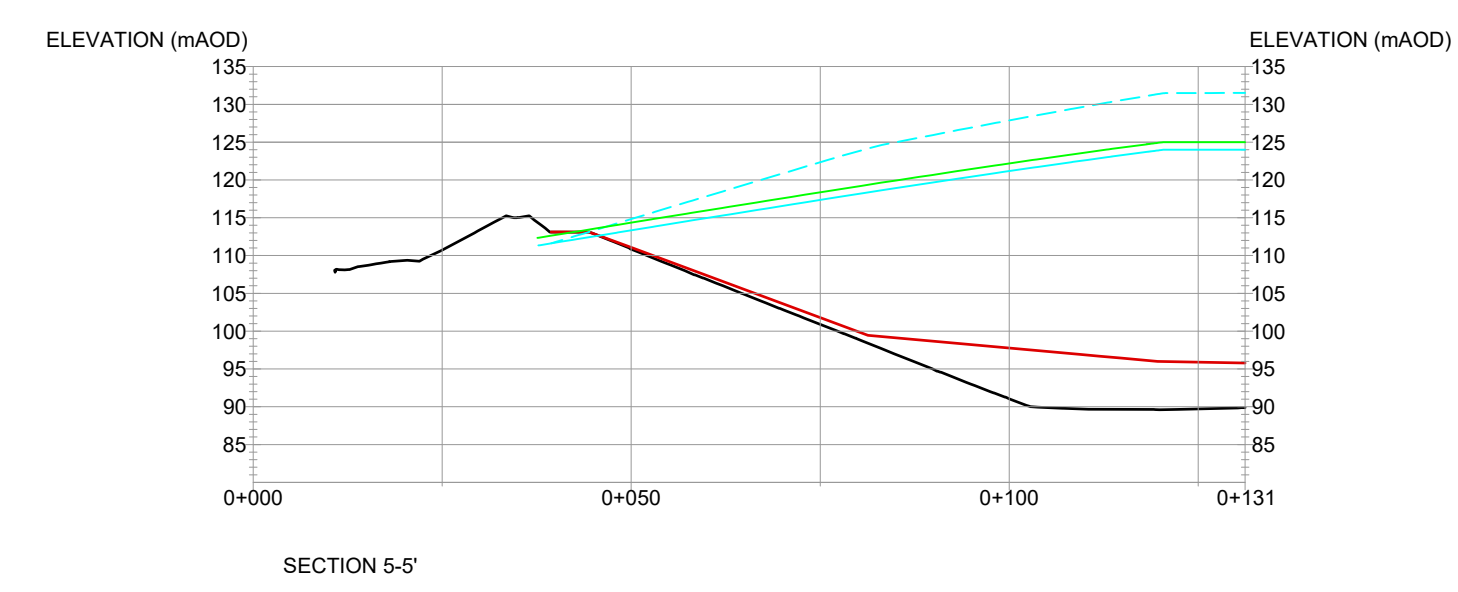
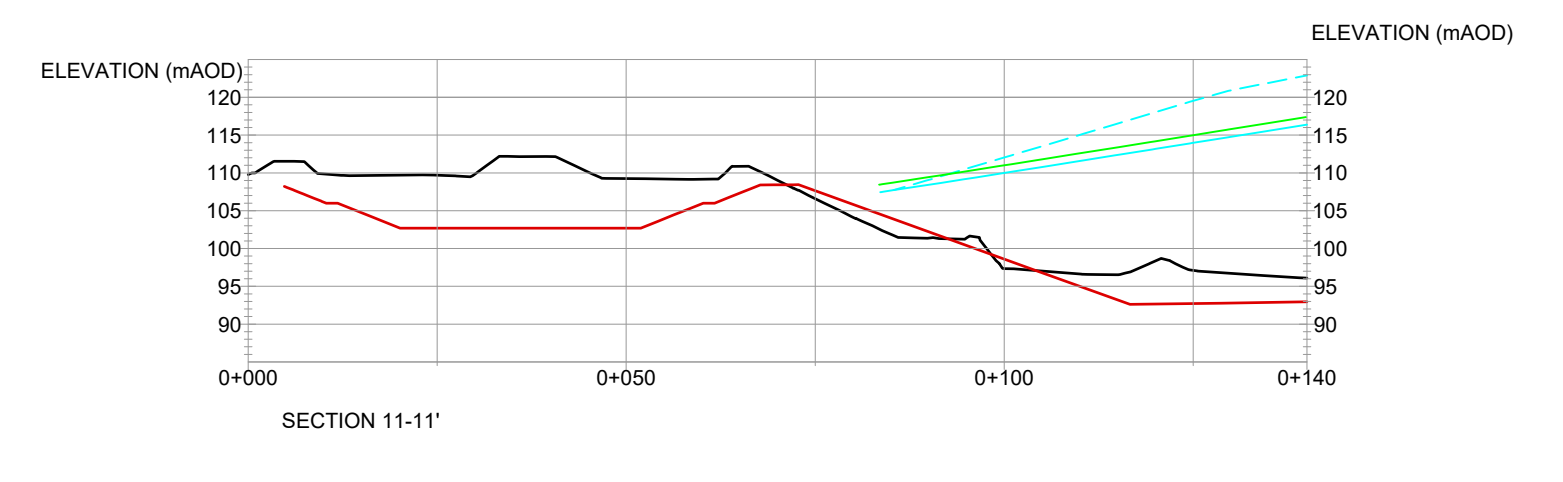
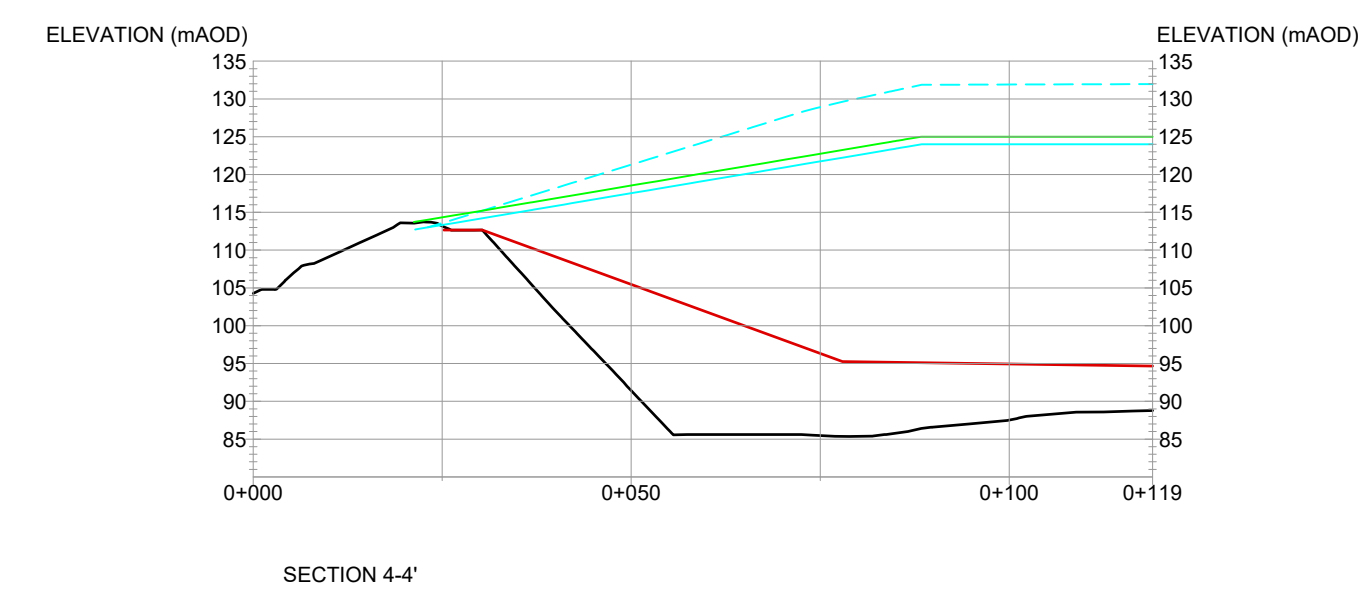
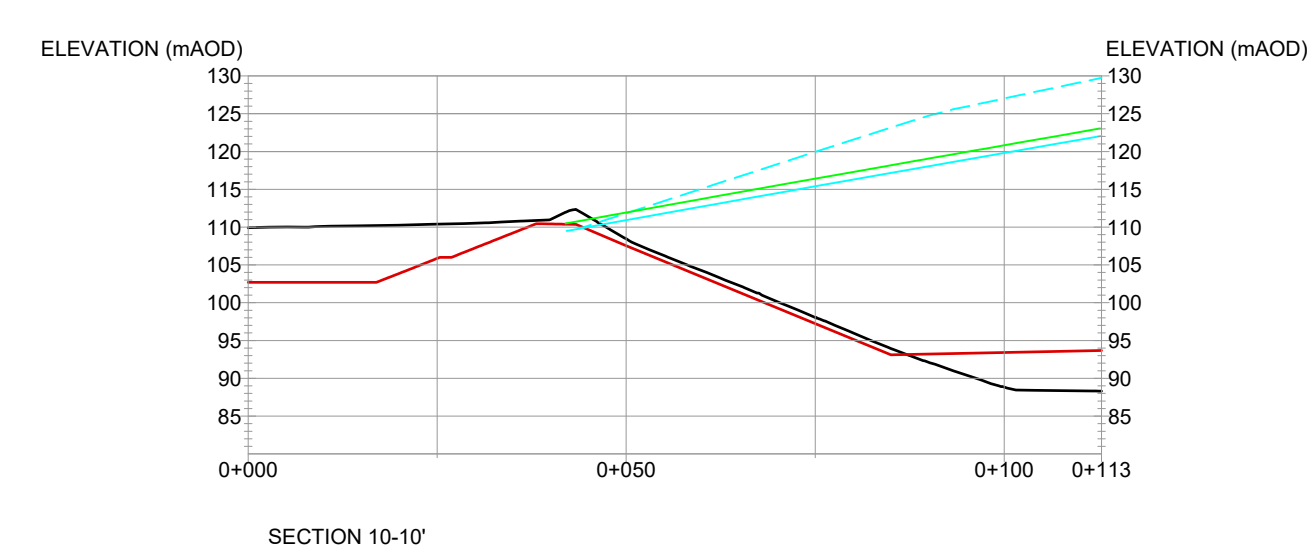
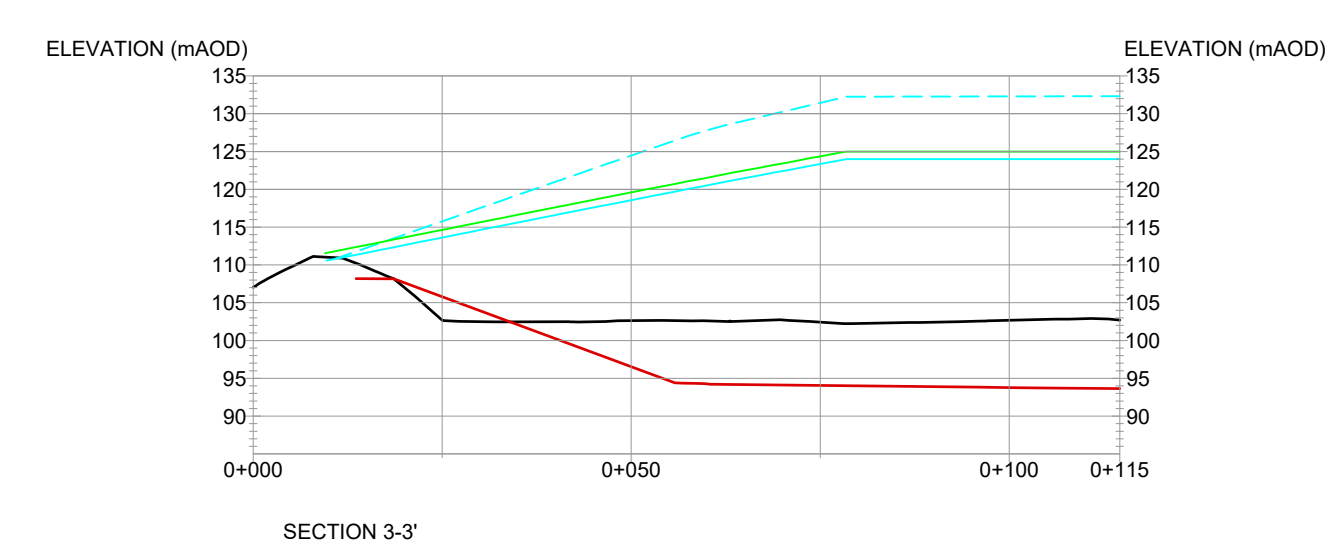
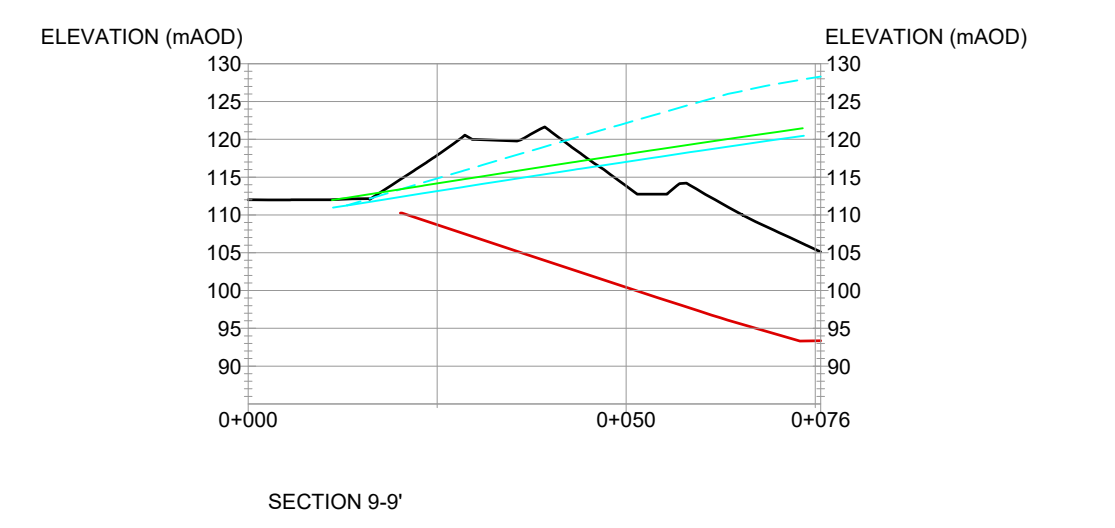
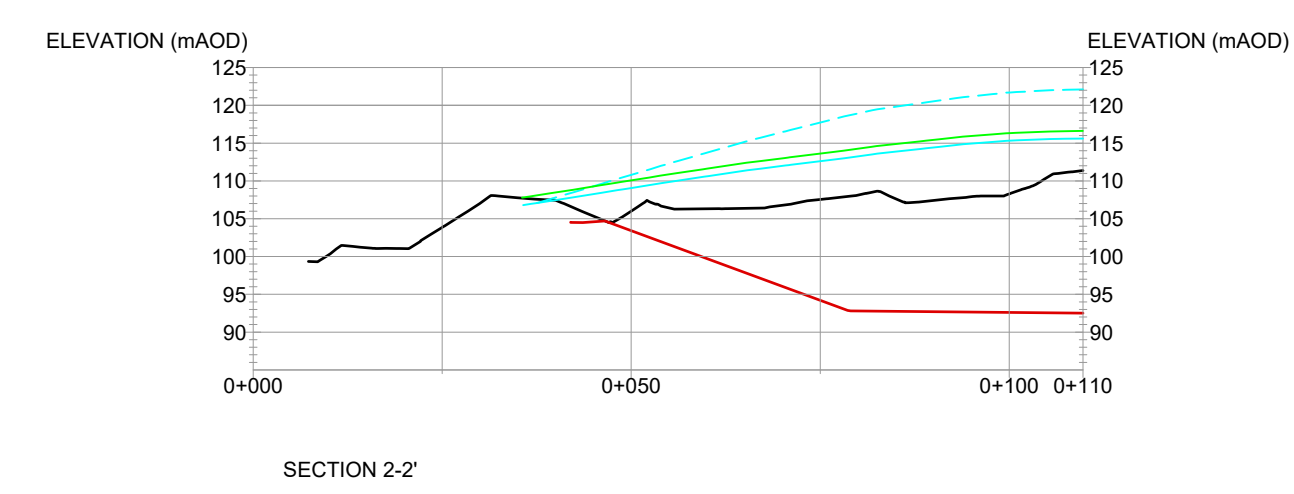
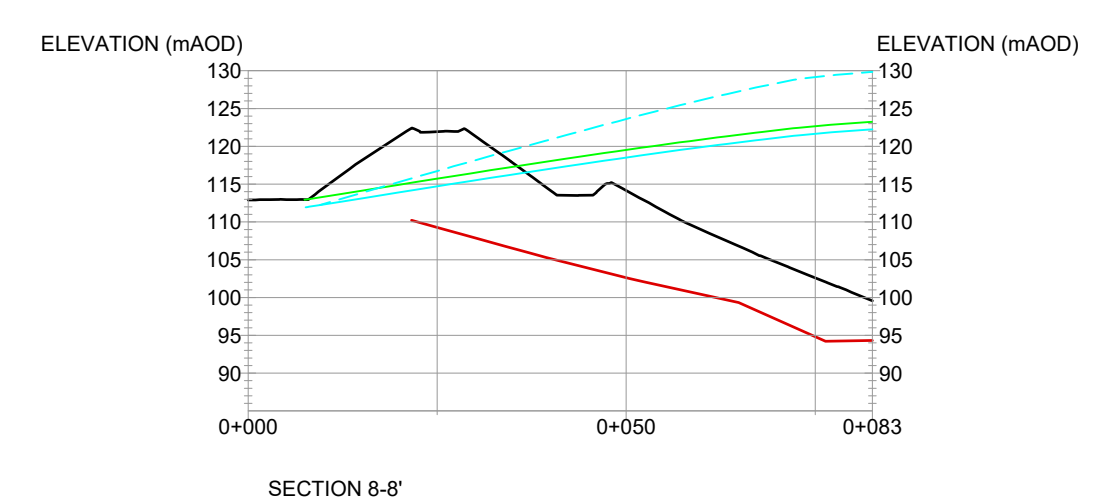
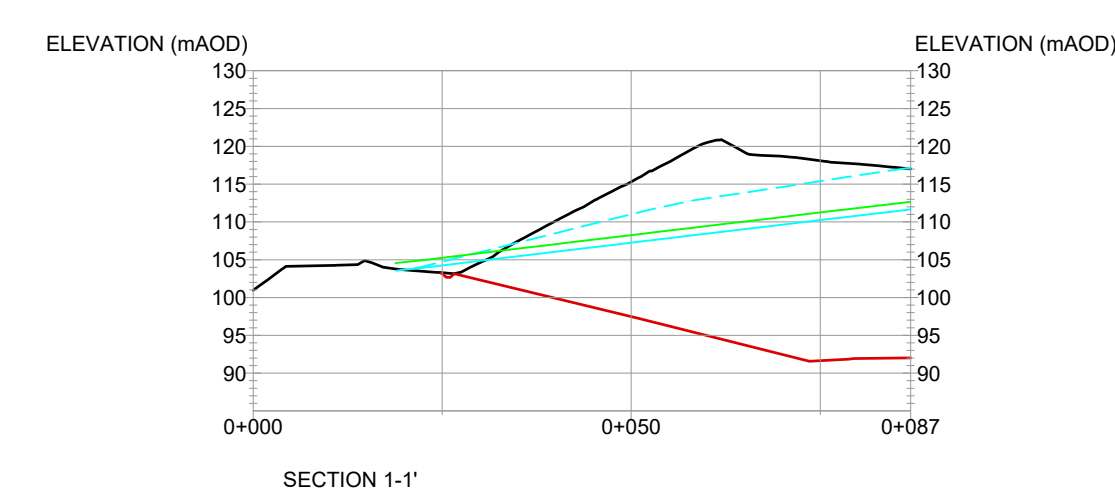


NOTES
1. SURVEY UNDERTAKEN BY TRU TECH LIMITED. DATE OF SURVEY 01.09.2017 AND 15.09.15 RESPECTIVELY. FILE REF: 230017 PARRY'S QUARRY LANDFILL.

- LEGEND
- ENVIRONMENTAL PERMIT BOUNDARY
 - CONTOURS - TOPO SURVEY (mAO) 1m INTERVALS
 - CONTOURS - FORMATION (mAO) 1m INTERVALS
 - MONITORING LOCATIONS
 - SURFACE WATER DITCH (1 IN 100 FALL TOWARDS POND)
 - SECTION LINE MARKER
 - FORMATION PROFILE
 - ORIGINAL GROUND PROFILE
 - PRE SETTLEMENT TOP OF WASTE PROFILE
 - POST SETTLEMENT TOP OF WASTE PROFILE
 - POST SETTLEMENT RESTORED PROFILE

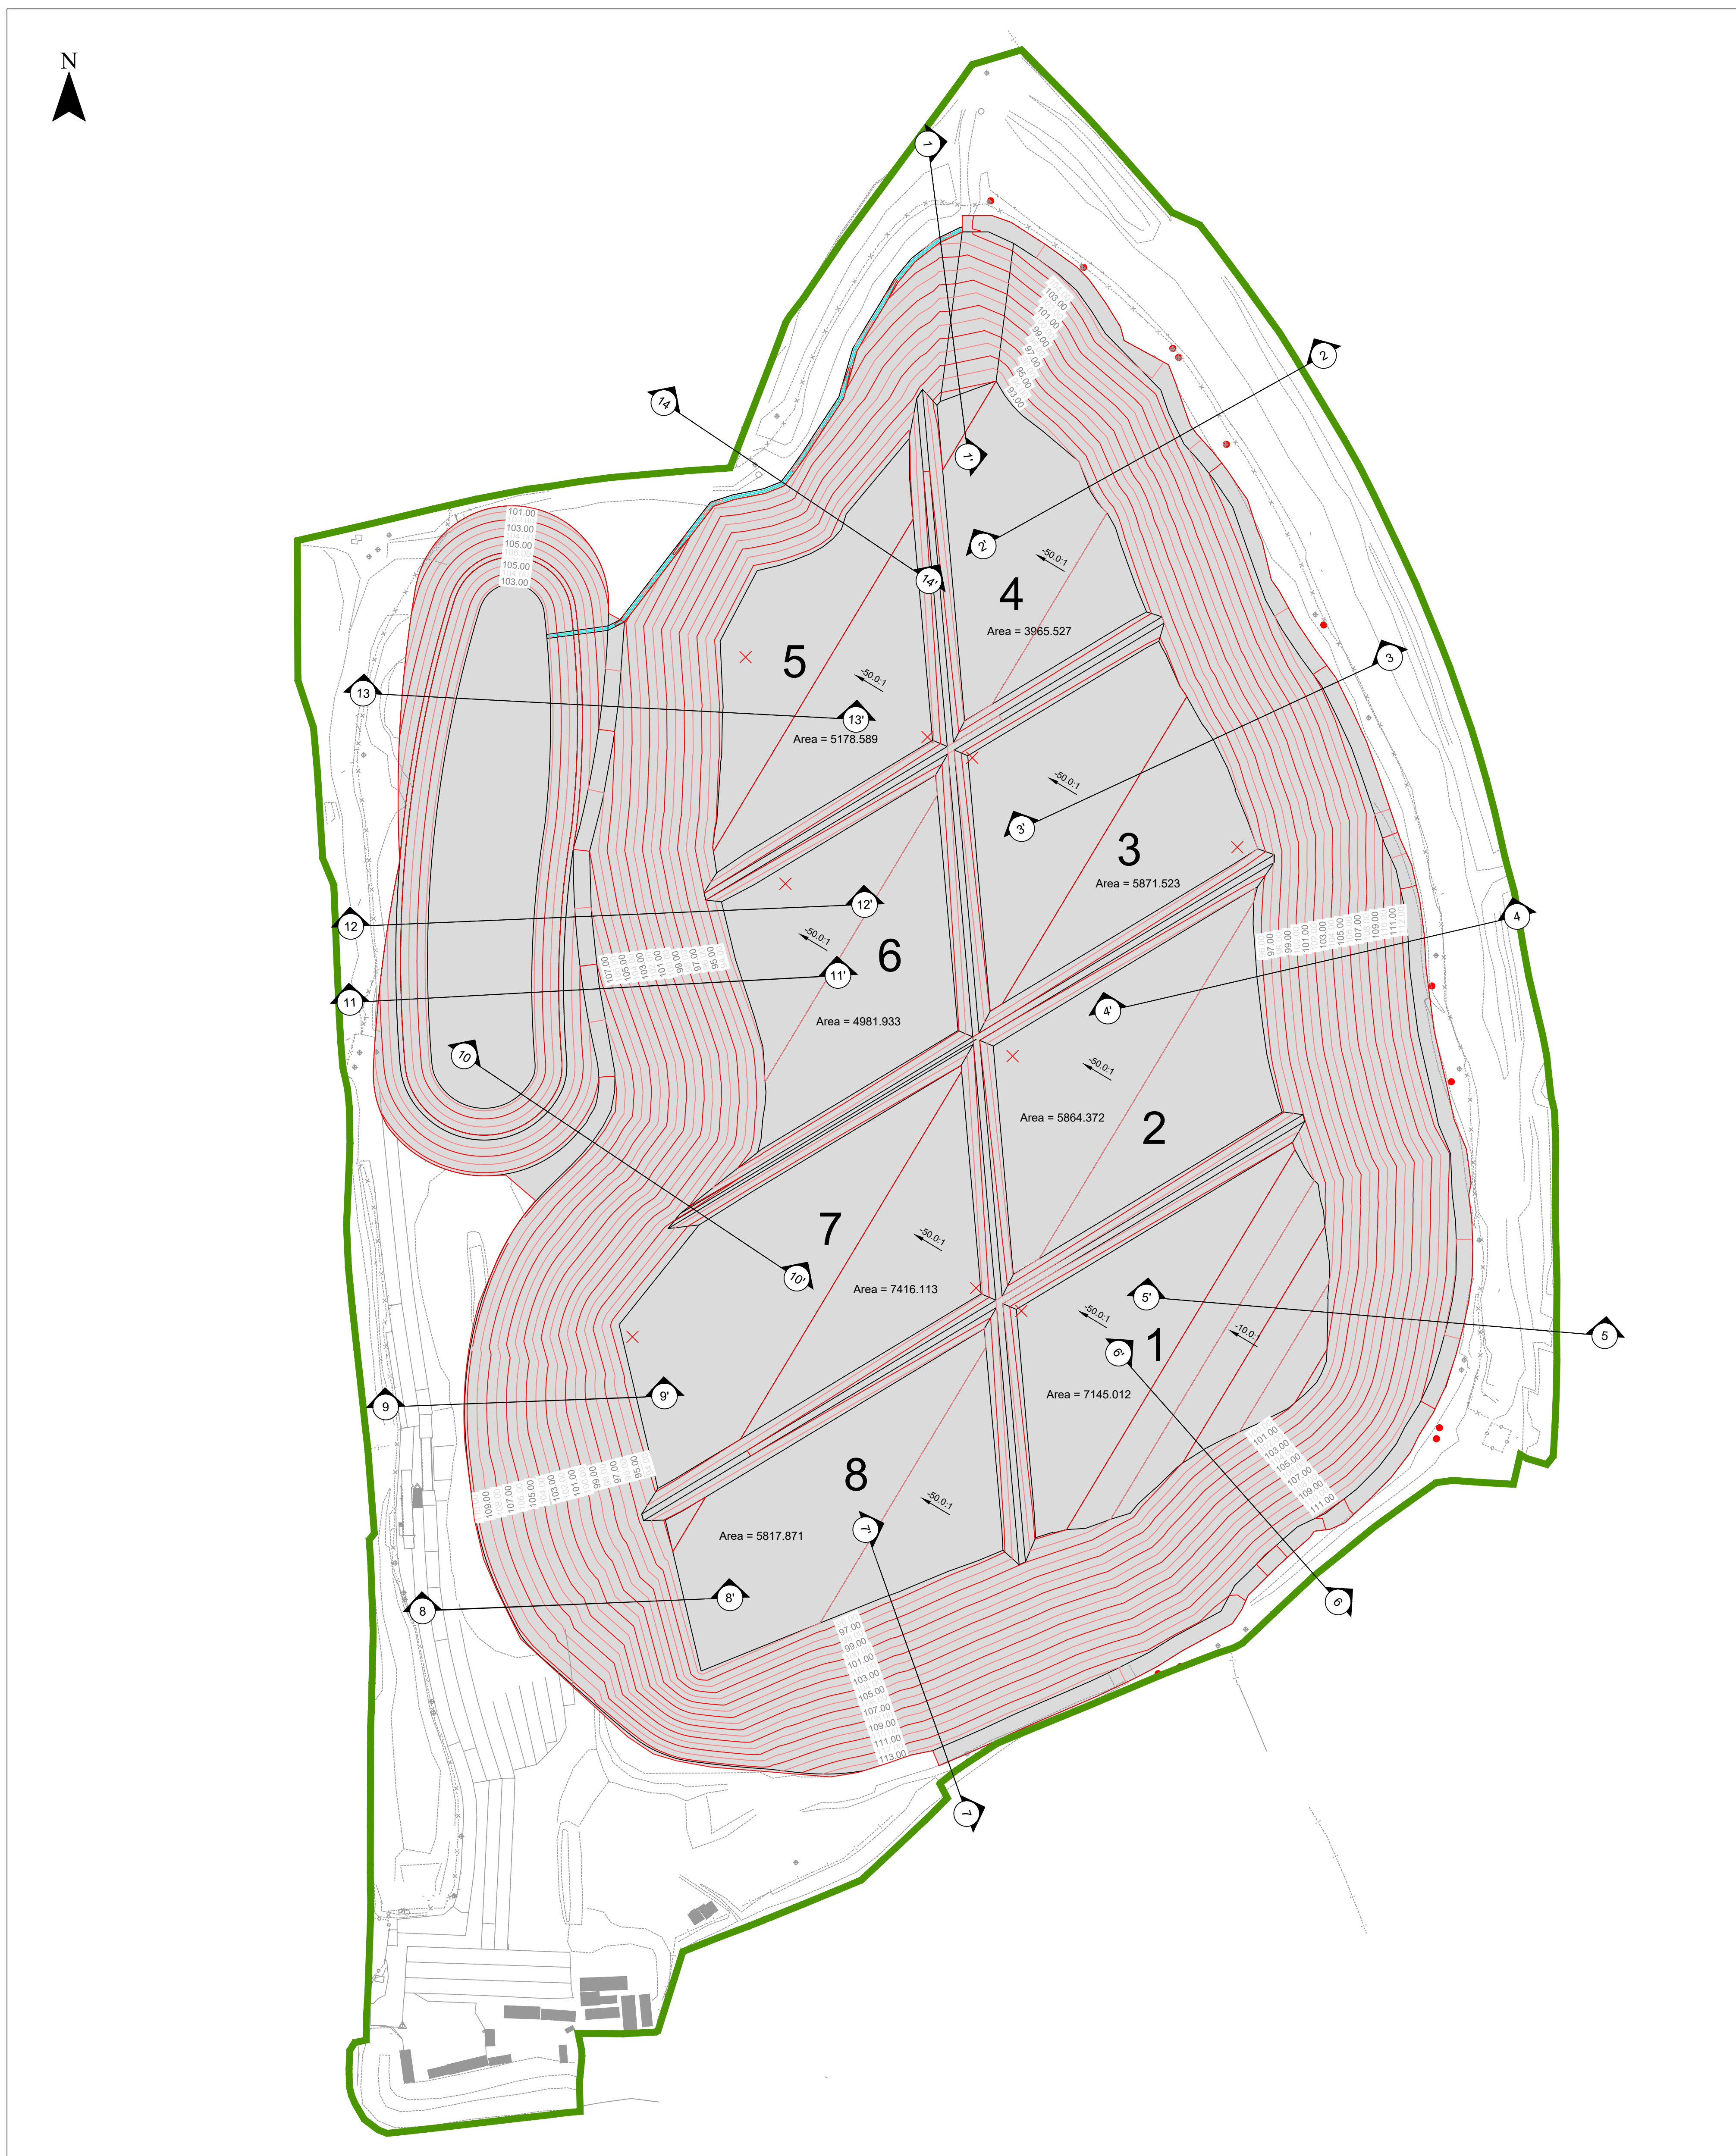

0 10 20 30 40m 60 80 100
Metres 1:1000

MOLD INVESTMENTS LTD

SLR
3RD FLOOR
THE BRIDGEMAN
BRISTOL, BS2 9ED
0117 919 9900
www.slrconsulting.com

PARRY'S QUARRY LANDFILL
ENVIRONMENTAL PERMIT
APPLICATION
CROSS SECTIONS
ESID6

Scale: 1:1000 @ A2 Date: MARCH 2019

© This drawing and its content are the copyright of SLR Consulting Ltd and may not be reproduced or amended except by prior written permission. SLR Consulting Ltd accepts no liability for any amendments made by other persons.