


07238.00001.13.ESID10.0\_SUPERFICIAL\_DEPOSITS.dwg

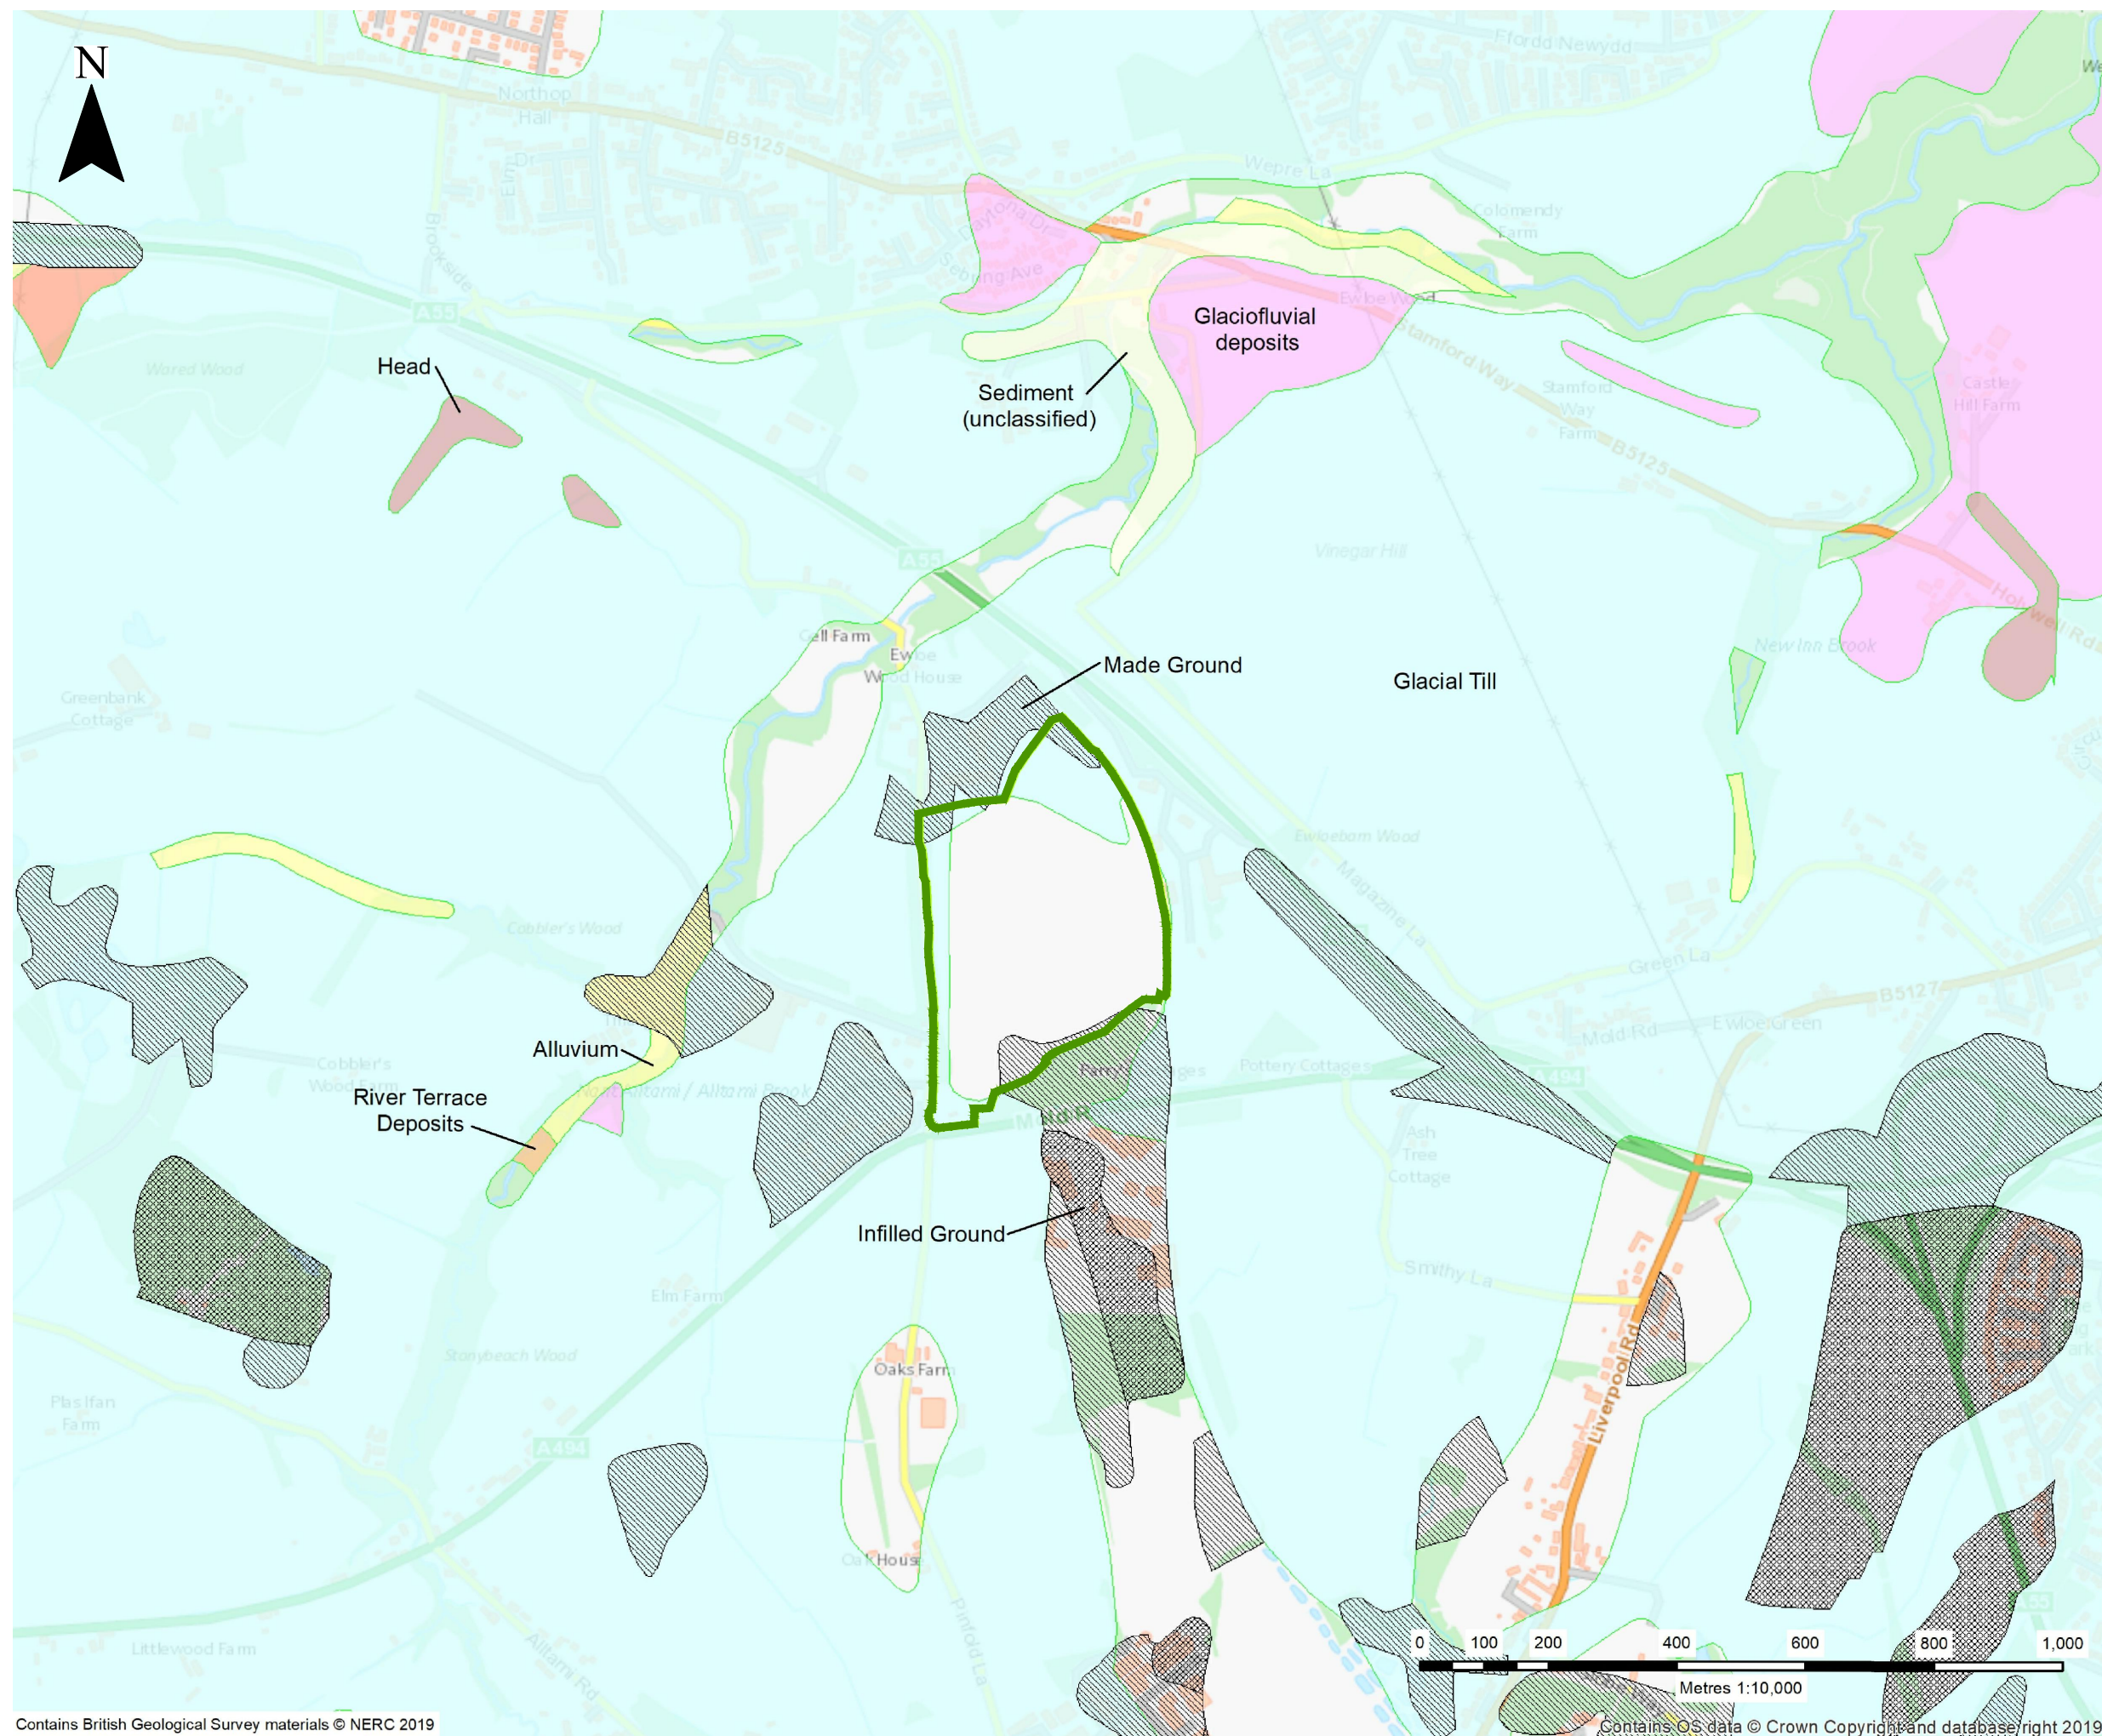

Contains British Geological Survey materials © NERC 2019

Contains OS data © Crown Copyright and database right 2019

#### LEGEND



ENVIRONMENTAL PERMIT  
BOUNDARY

**MOLD INVESTMENTS  
LTD**



3RD FLOOR  
THE BREW HOUSE  
JACOB STREET  
BRISTOL, BS2 0EQ  
T: 01179 064280  
www.slrconsulting.com

**PARRY'S QUARRY LANDFILL**

**ENVIRONMENTAL PERMIT  
APPLICATION**

**SUPERFICIAL DEPOSITS**

**ESID10**

Scale  
1:10,000 @ A3

Date  
JULY 2019