
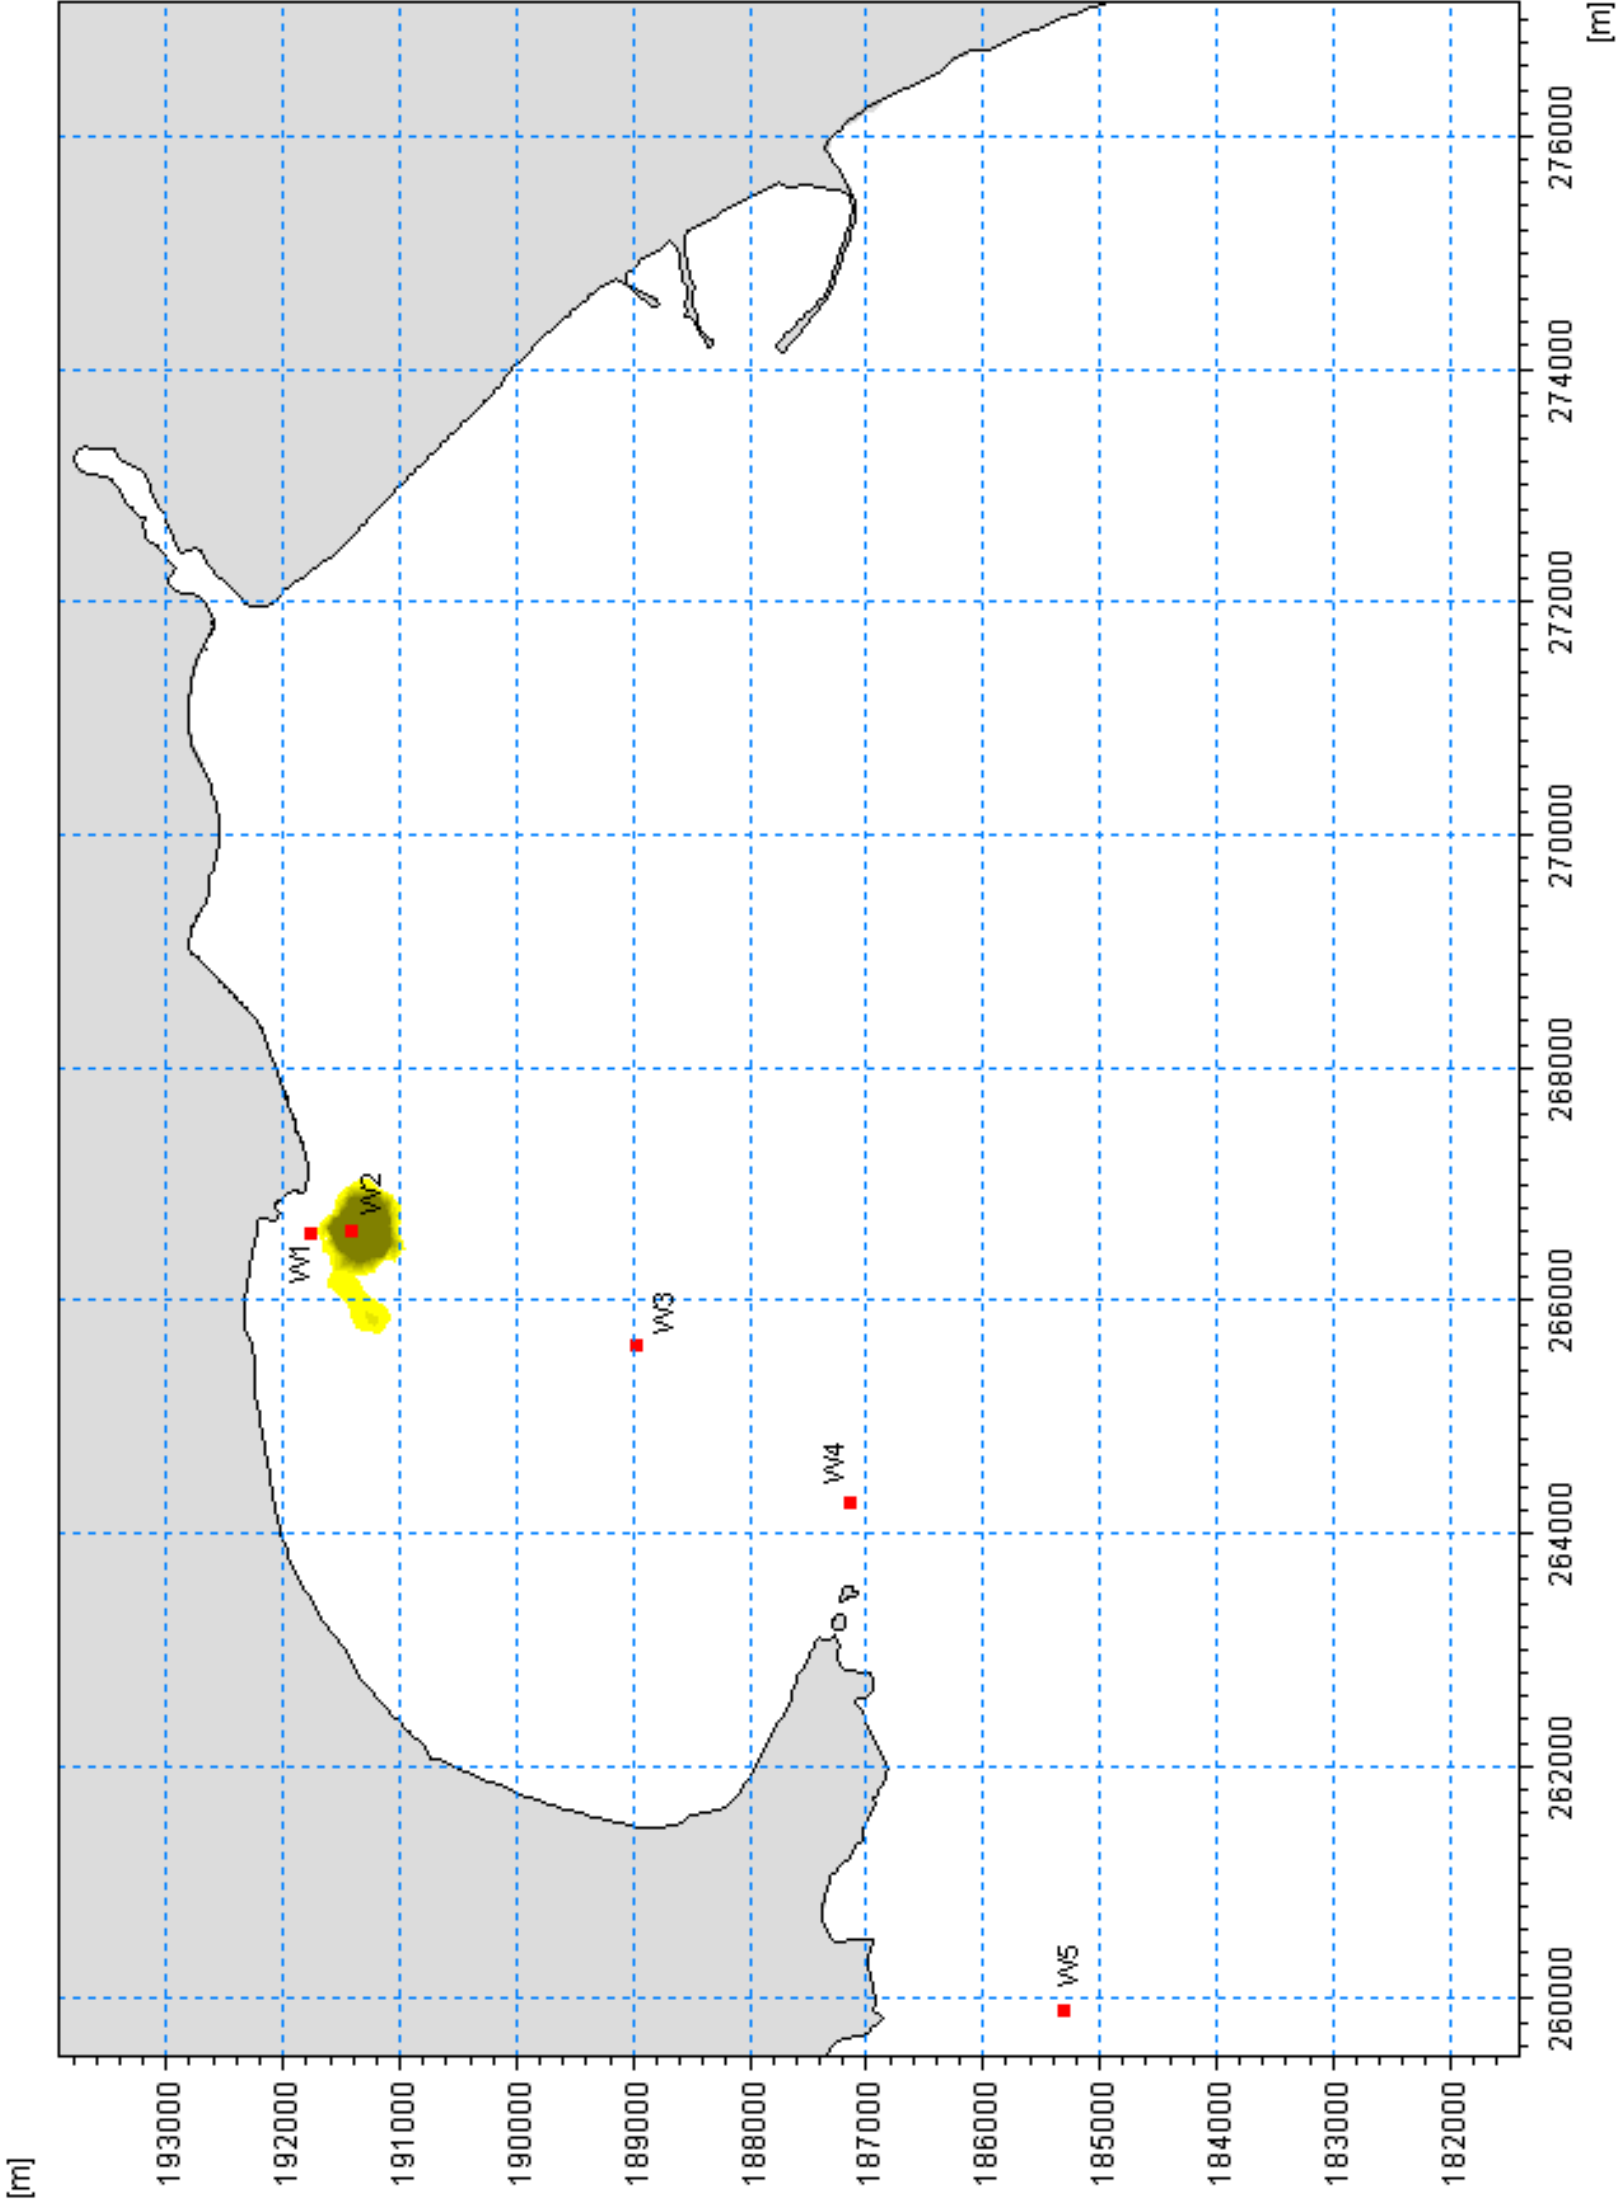


LEGEND

Sedimentation (mm)

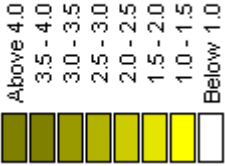

REV. DESCRIPTION

APP. DATE



PROJECT TITLE

SWANSEA BAY TIDAL LAGOON

DRAWING TITLE

FIGURE 6.19
MAXIMUM PREDICTED SEDIMENTATION -
WEST BUND CONSTRUCTION

ISSUED BY	ABPmer	T: 01865 887050
DATE	01 Jan 2013	DRAWN MCE
SCALE@A3	Not to scale	CHECKED AMF
STATUS	Final	APPROVED WSC

DWG. NO 4124_001_6.19

No dimensions are to be scaled from this drawing.
All dimensions are to be checked on site.
Area measurements for indicative purposes only.

© LDA Design Consulting LLP. Quality Assured to BS EN ISO 9001 : 2000

Sources Ordnance Survey

