



LEGEND

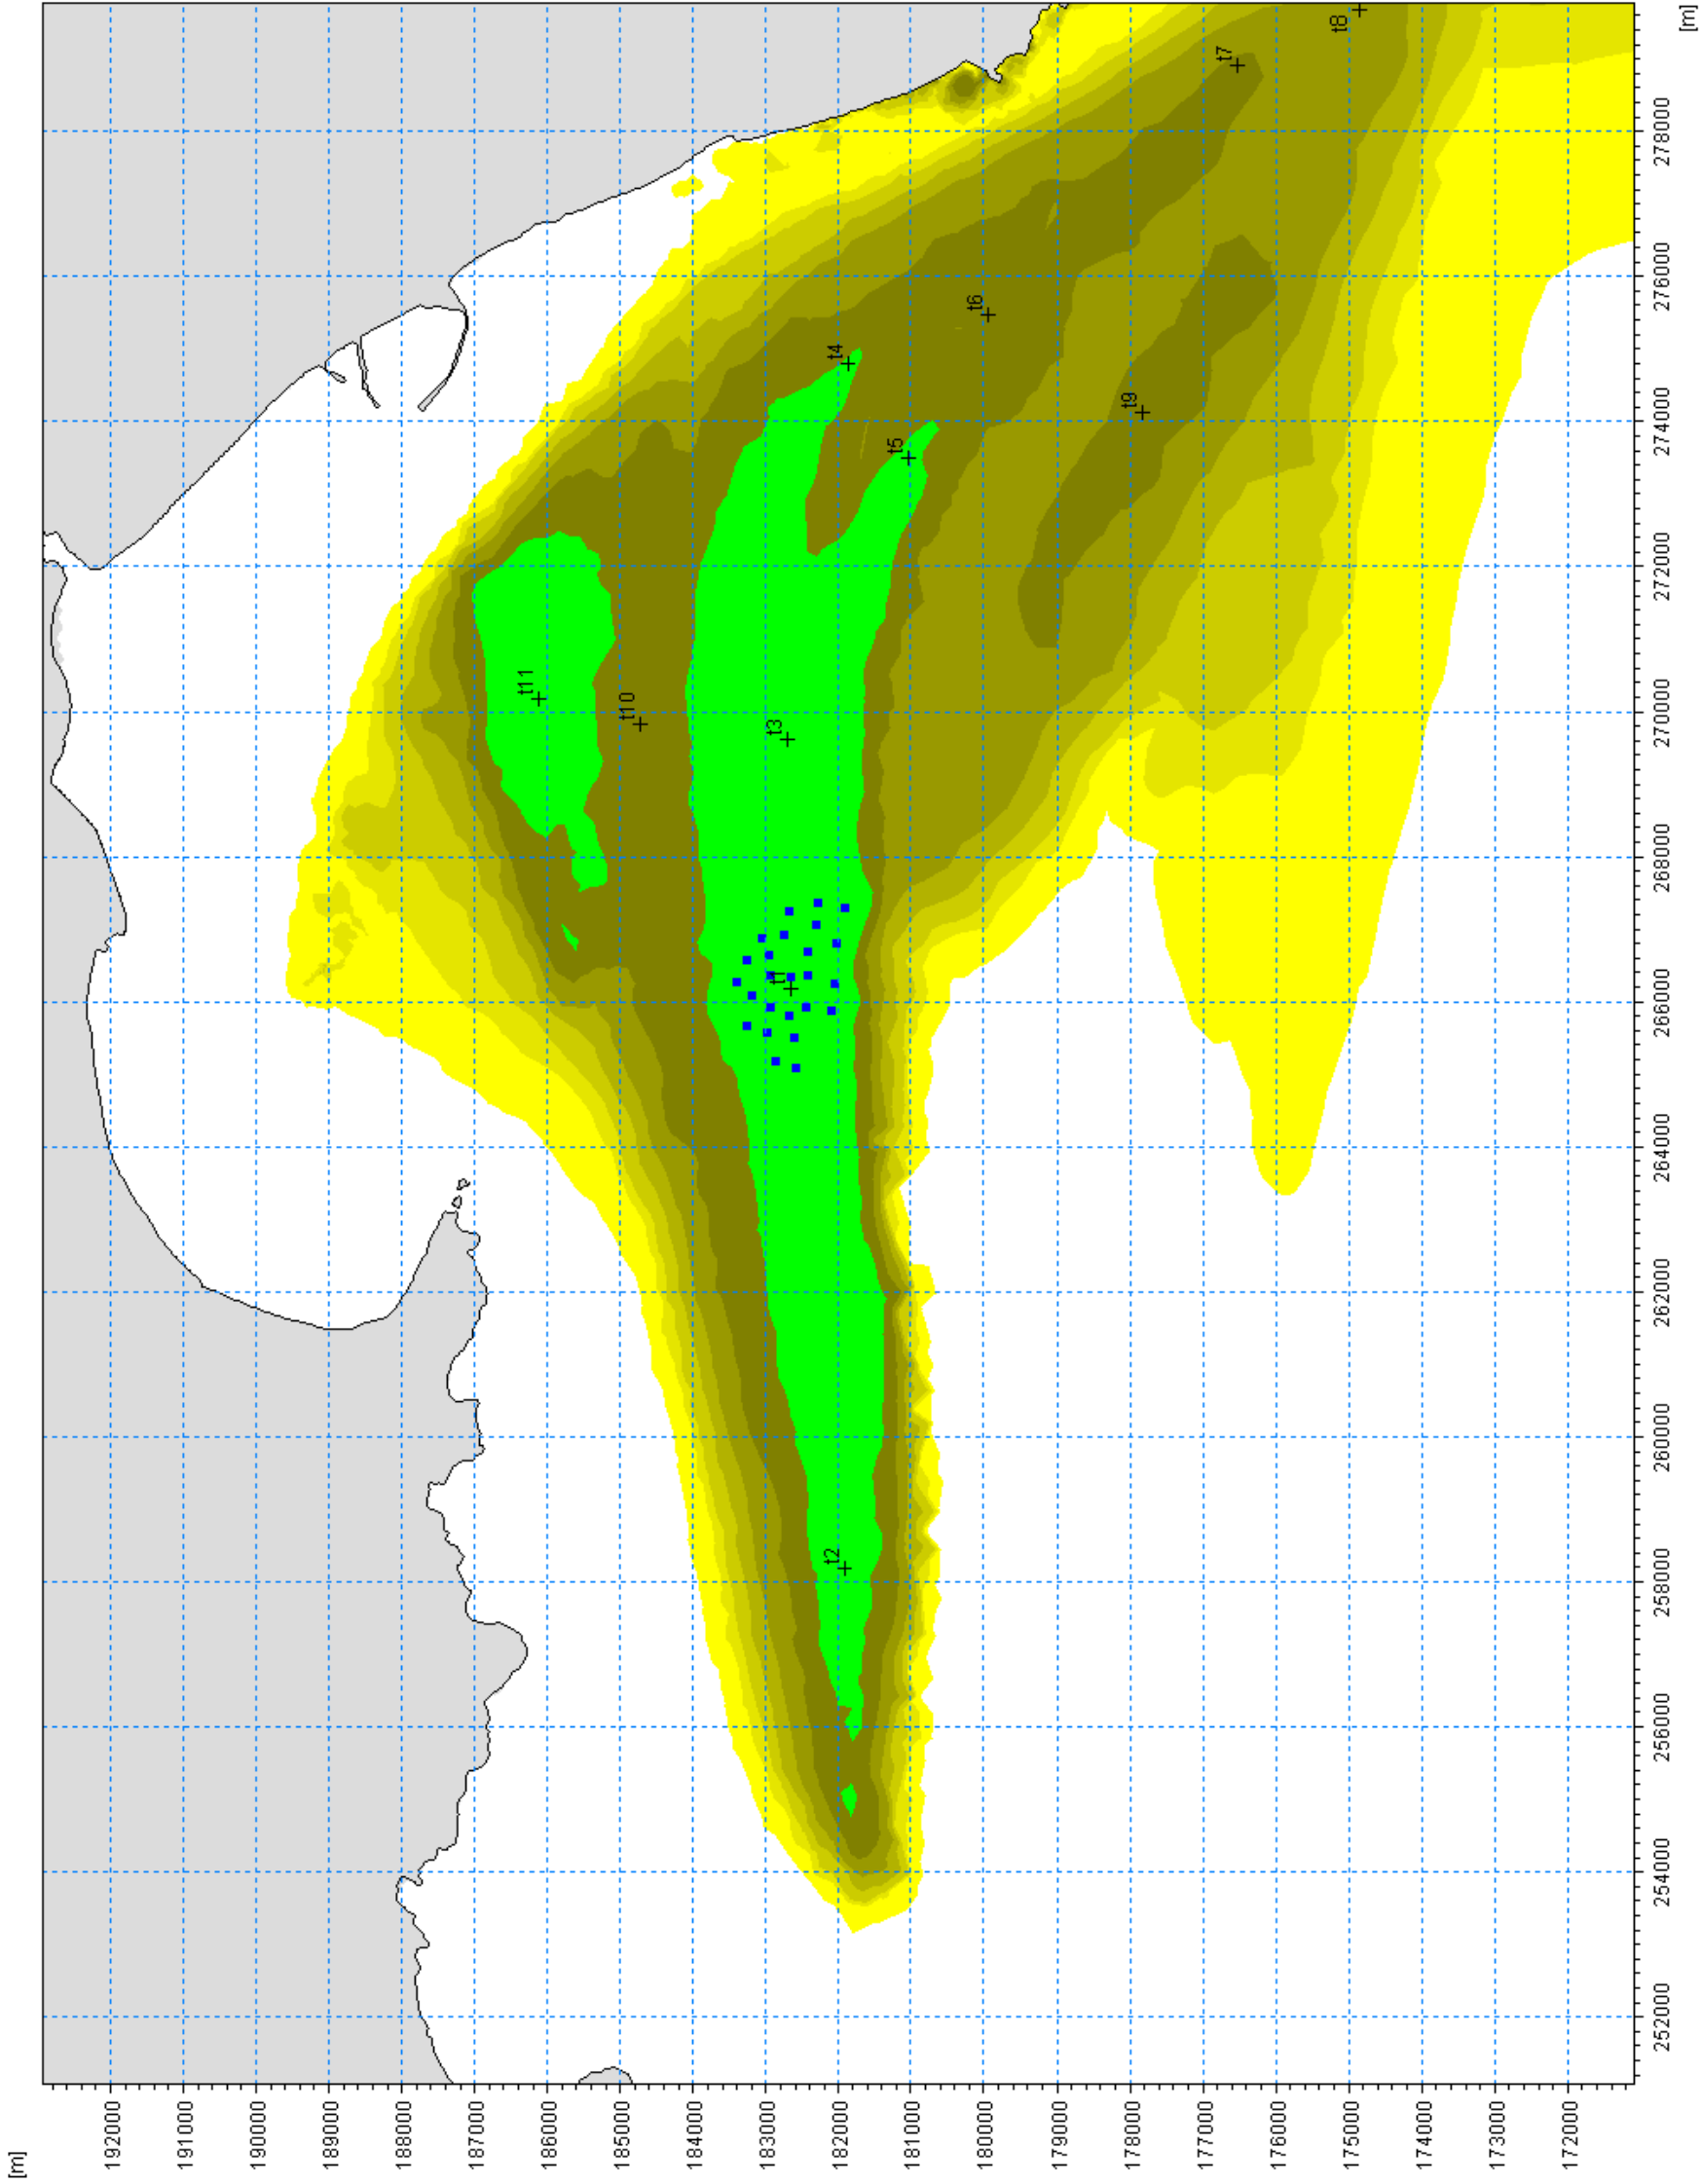

REV. DESCRIPTION

APP. DATE

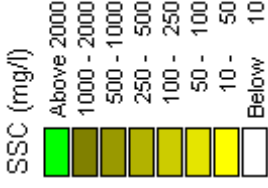

PROJECT TITLE
SWANSEA BAY TIDAL LAGOON

DRAWING TITLE

FIGURE 6.27
MAXIMUM PREDICTED SSC INCREASE –
SEDIMENT DISPOSAL

ISSUED BY	ABPmer	T: 01865 887050
DATE	01 Jan 2013	DRAWN MCE
SCALE@A3	Not to scale	CHECKED AMF
STATUS	Final	APPROVED WSC

DWG. NO 4124_001_6.27

No dimensions are to be scaled from this drawing.
All dimensions are to be checked on site.
Area measurements for indicative purposes only.
© LDA Design Consulting LLP. Quality Assured to BS EN ISO 9001 : 2000
Sources Ordnance Survey



Not to scale