



- Emergency Oil - Selective Spill Response Kit
- 'CAMPLAS' Oil Mini-filter
- 'CAMPLAS' Creosote Mini-filter
- By-pass Oil Interceptor
- Foul water manhole with flow direction and reference
- Storm water manhole with flow direction and reference
- Area of potentially contaminative storage and/or use
- Area of potentially contaminative storage and/or use with environmental control
- Surface water gully
- Surface water channel with flow direction
- Surface water catchment pit


Client: Western Power Distribution
 Title: Environmental Management Map,
 Withybush Depot
 Ref: GEM/1451/08-Rev002
 Date: November 2014

NATURAL SOLUTIONS
 SPECIALISTS IN LIQUID POLLUTION CONTROL
 Natural Solutions
 2-4 Village Court
 Village Farm Industrial Estate
 Pyle, Bridgend
 CF33 6BX
 Tel: 01656 741799
 Web: www.naturalsols.co.uk

Manhole Reference	Flow Invert Level (m)	Manhole Depth (m)	Number of Manholes (Inlets and Outlets)	Comments
MH01	0.7	0.10m	2x 150mm	
MH02	0.05	0.10m	2x 150mm	
MH03	1.4	0.10m	2x 150mm	
MH04	2.3	0.10m	2x 150mm	
MH05	0.9	0.10m	2x 150mm	
MH06			2x 150mm	
MH07	0.5	0.10m	2x 150mm	
MH08			2x 150mm	
MH09	2.8	150	2x 150mm	
MH10	0.75	180	2x 150mm	

Manhole Reference	Flow Invert Level (m)	Manhole Depth (m)	Number of Manholes (Inlets and Outlets)	Comments
MH11	3.35	150	2x 150mm + 1x 110	
MH12		150	2x 150mm	
MH13	1	150	2x 110	
MH14	1.1	150	2x 110	
MH15	0.4	110	2x 110	
MH16	0.95	150	2x 150	
MH17	1.5	150	2x 150	

Manhole Reference	Flow Invert Level (m)	Manhole Depth (m)	Number of Manholes (Inlets and Outlets)	Comments
MH18			2x 200	INTERCEPTOR #1
MH19	3.3	200	2x 200	
MH20	0.75	150	2x 110	
MH21	0.7	150	2x 110	
MH22	0.7	150	2x 110	
MH23	1.2	150	2x 110	
MH24	2.5	200	2x 200	
MH25			2x 200	INTERCEPTOR #2
MH26	3	200	2x 200	

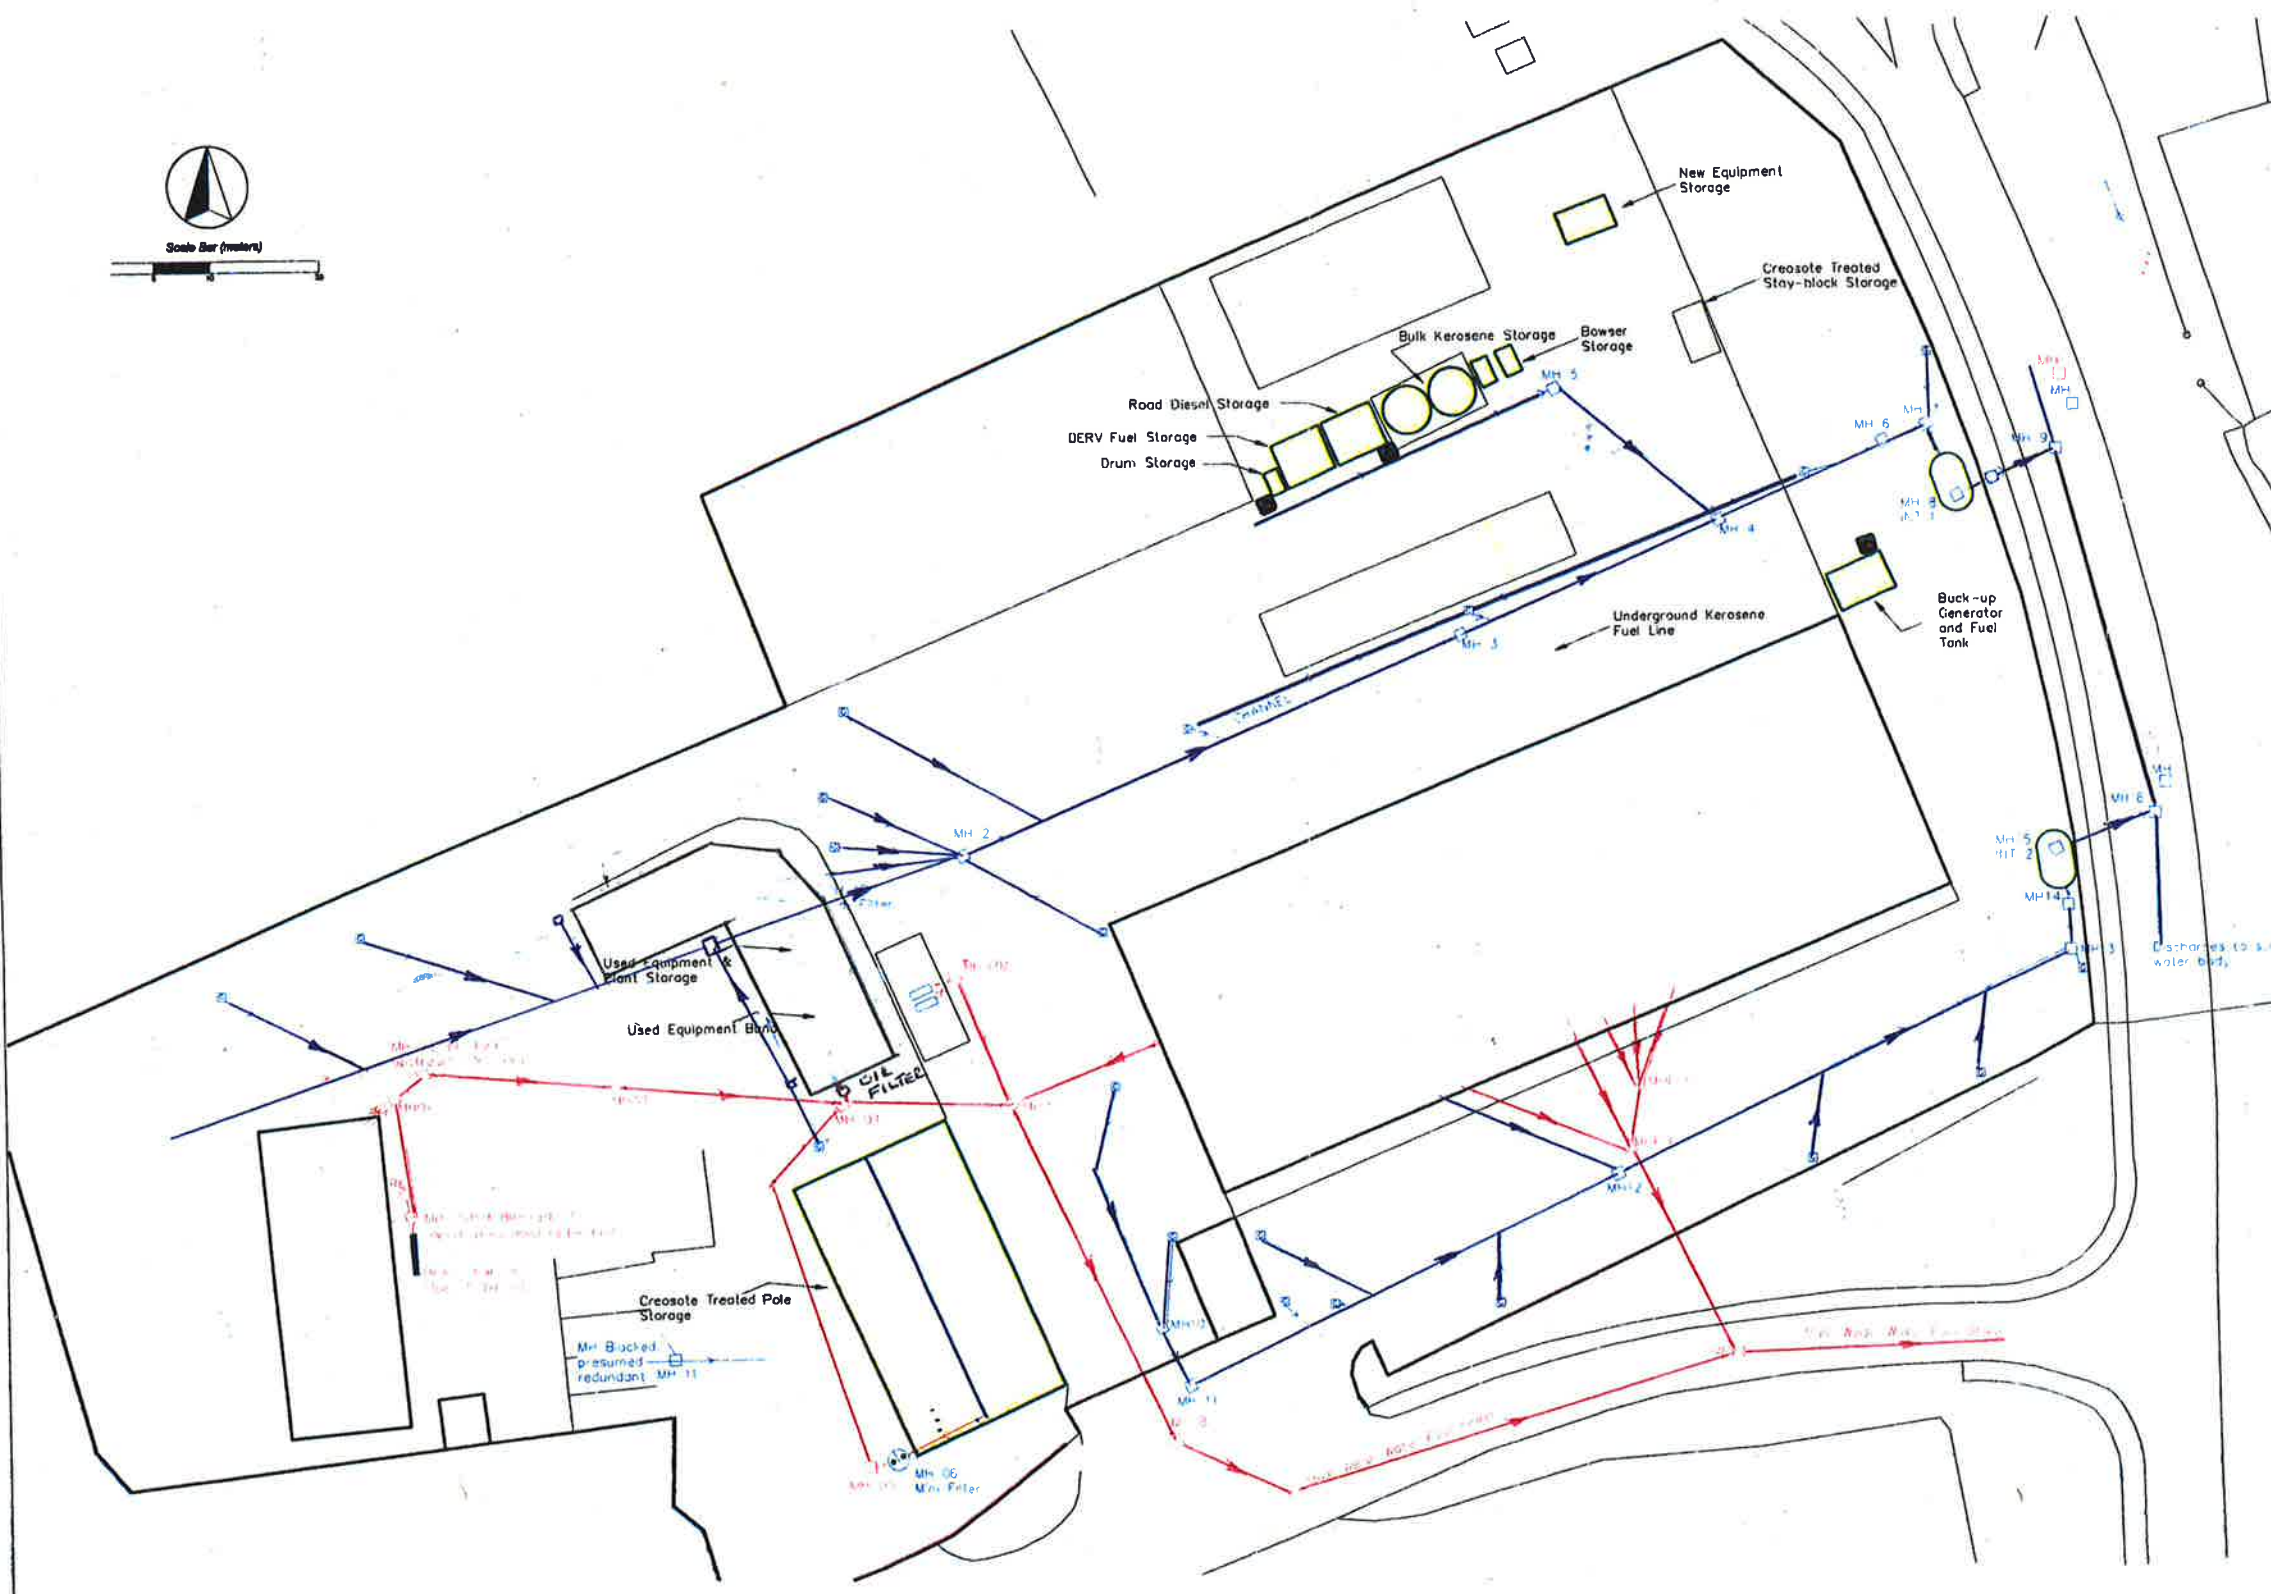

Natural Solutions (SW) Ltd
 2-4 Village Court, Village Farm Industrial Estate,
 Pyle, Bridgend, South Wales, CF33 6BX

Tel: 01656 741799
 Web: www.naturalsols.co.uk
 Email: enquiries@naturalsols.co.uk

Drawn:	R.T.S
Checked:	
Date:	14.01.2016
SCALE	1:650@A3

CLIENT:
**WESTERN POWER DISTRIBUTION
 WITYBUSH DEPOT**

TITLE:
ENVIRONMENTAL MANAGEMENT MAP

NUMBER: 01 (V3)