


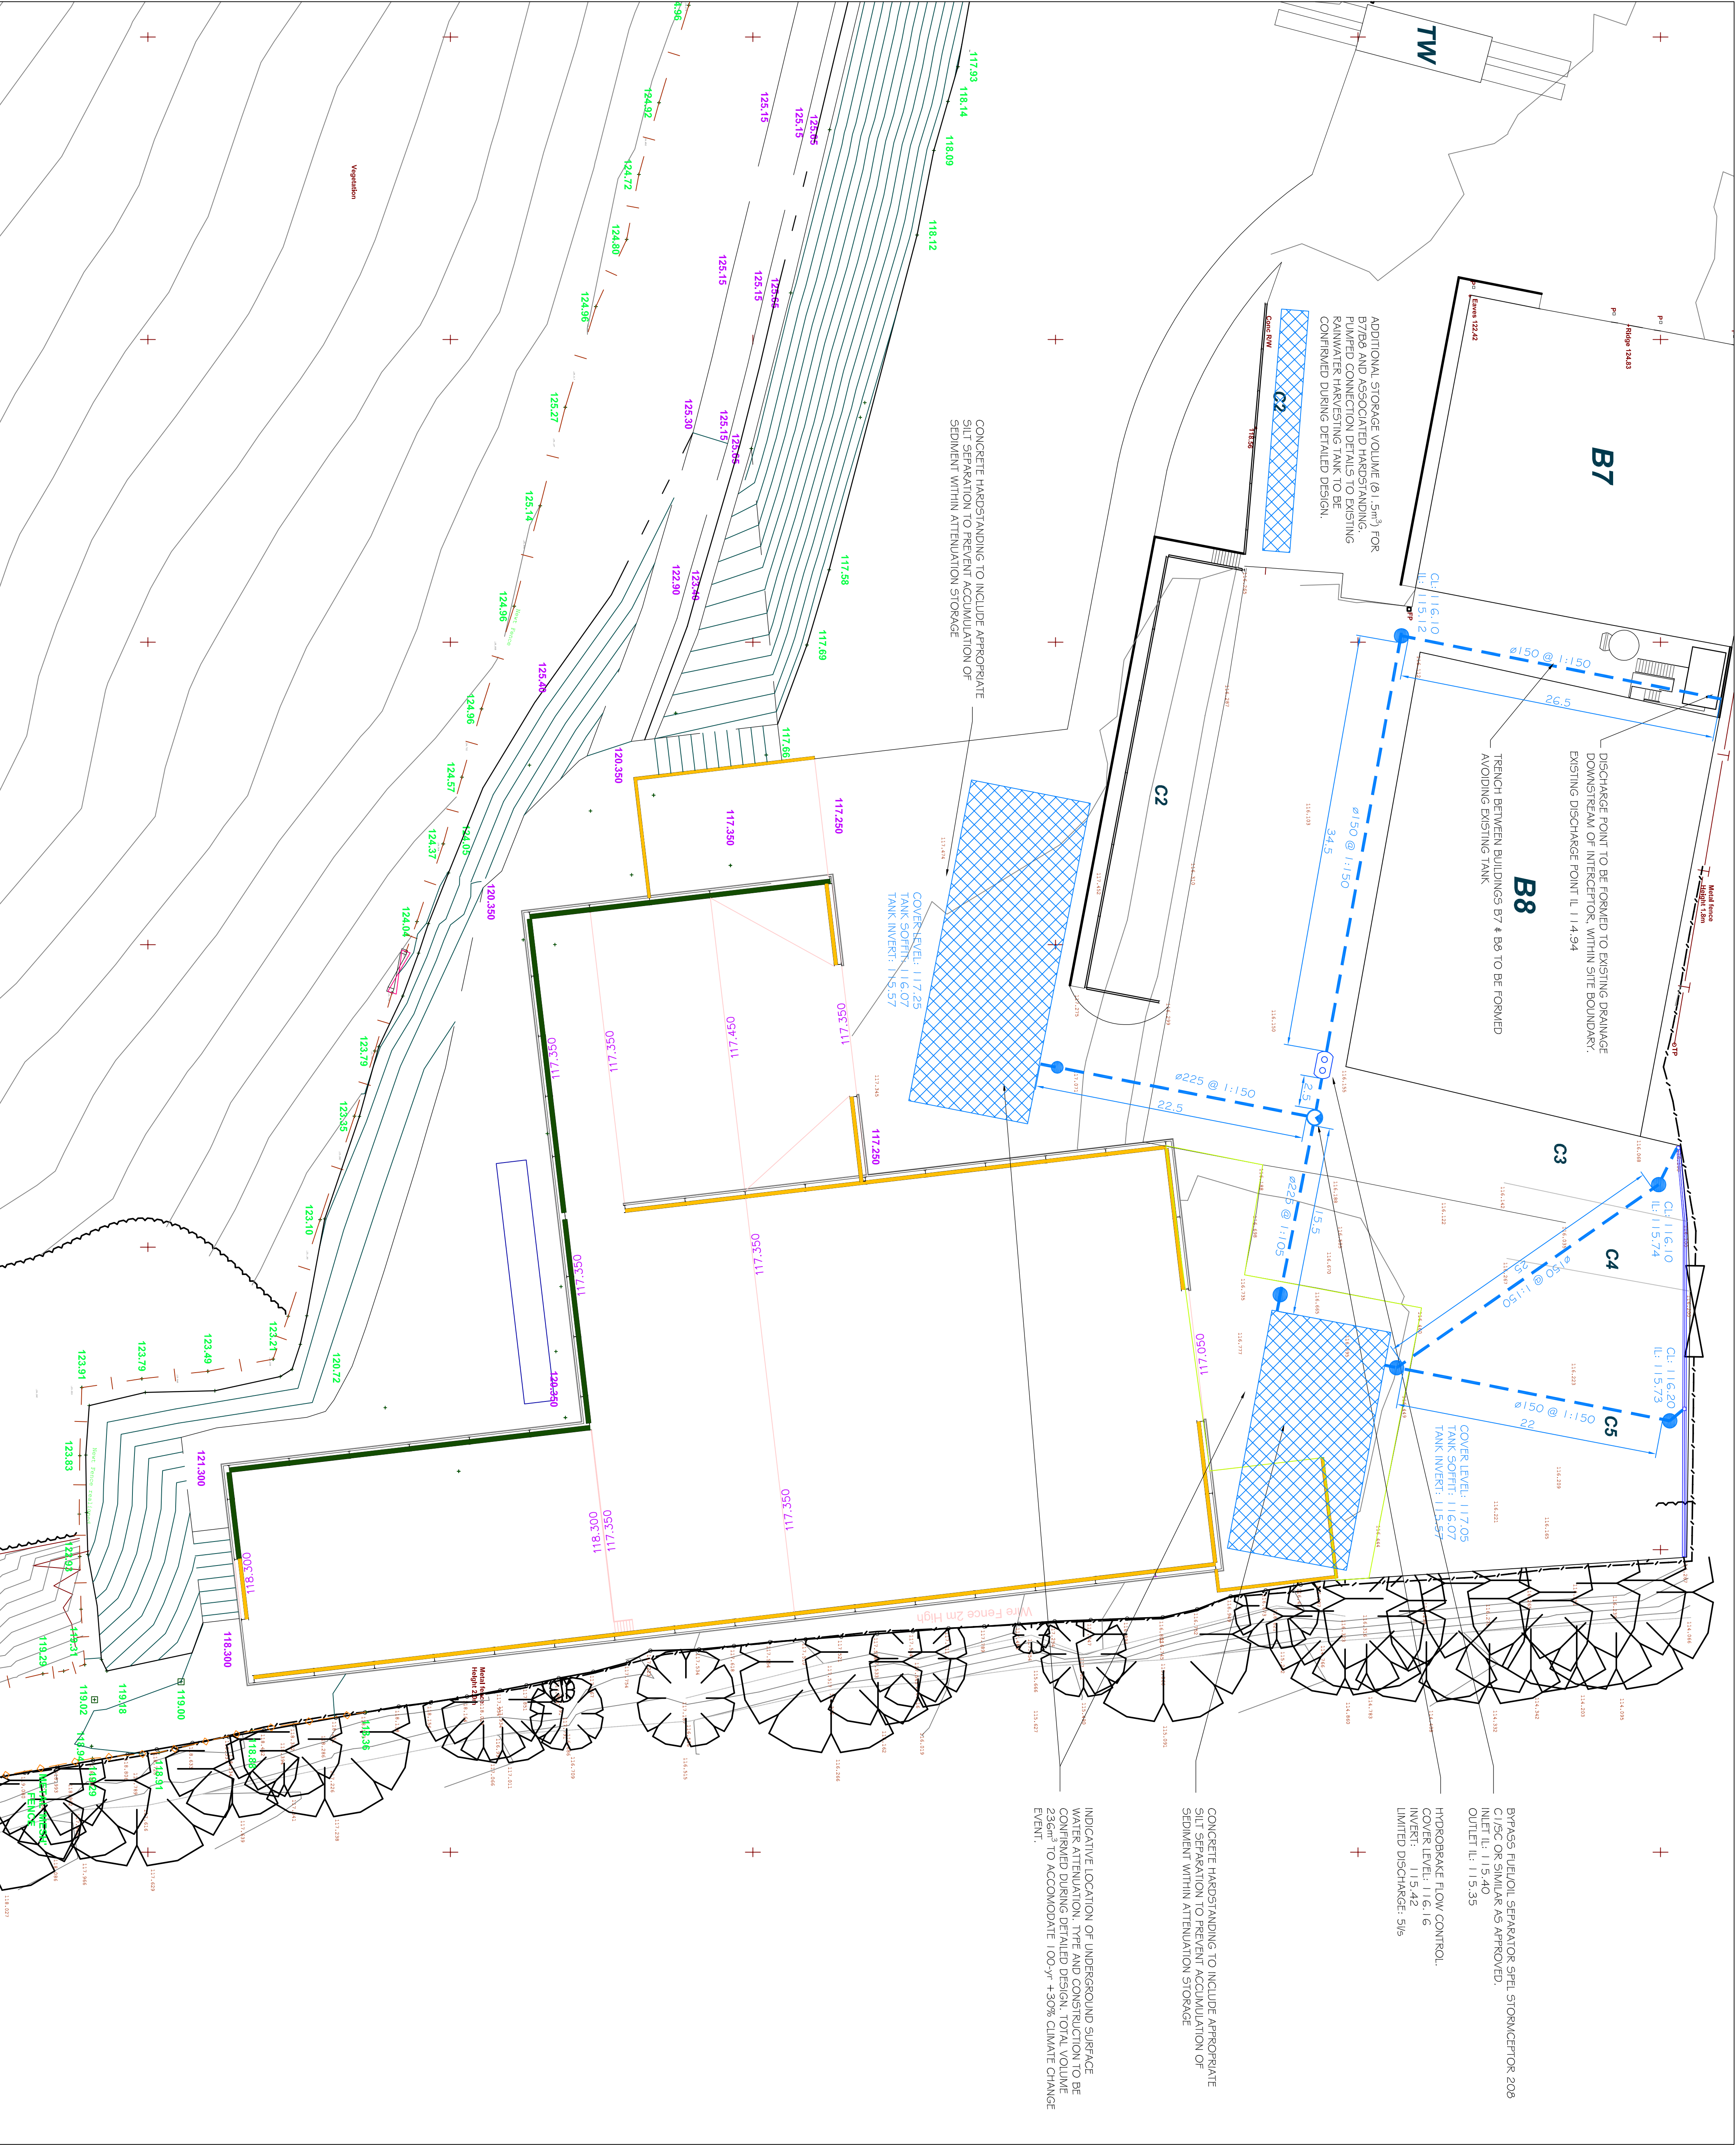

NOTE

1. DO NOT SCALE FROM THIS DRAWING. WORK FROM FIGURED DIMENSIONS ONLY.
2. THIS DRAWING IS TO BE READ IN CONJUNCTION WITH ALL RELEVANT ARCHITECTS, ENGINEERS AND SPECIALIST DRAWINGS AND SPECIFICATIONS.
3. THIS DRAWING RELATES TO PROPOSALS FOR THE NEW DEVELOPMENT ONLY.
4. TYPE 2 BED AND SURROUND IS REQUIRED FOR PIPES AS FOLLOWS:
 - 600mm COVER IN PEDESTRIAN AREAS
 - 1200mm COVER IN VEHICULAR AREASGULLY AND CHANNEL CONNECTIONS

LEGEND

- PROPOSED SURFACE WATER DRAIN
- PROPOSED SURFACE WATER MANHOLE
- PROPOSED FLOW CONTROL MANHOLE
- PROPOSED LINEAR CHANNEL

